



0 1 2 3 4 5 6 7 8 9 10


Scale Bar in Metres at 1:100

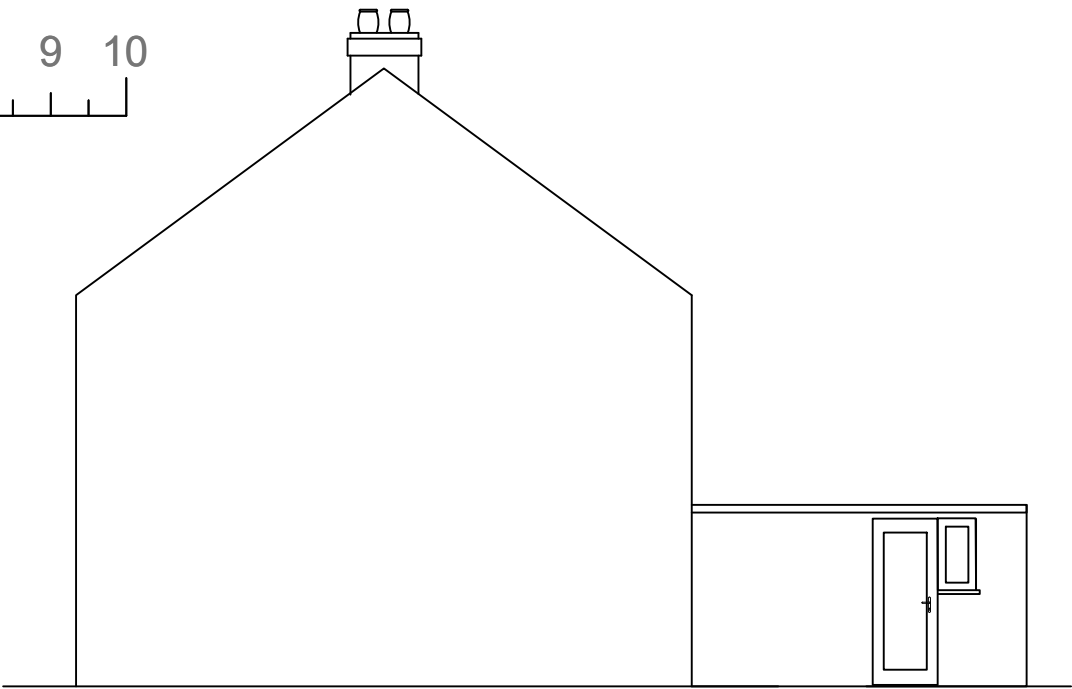


Existing Side Elevation View From No.26

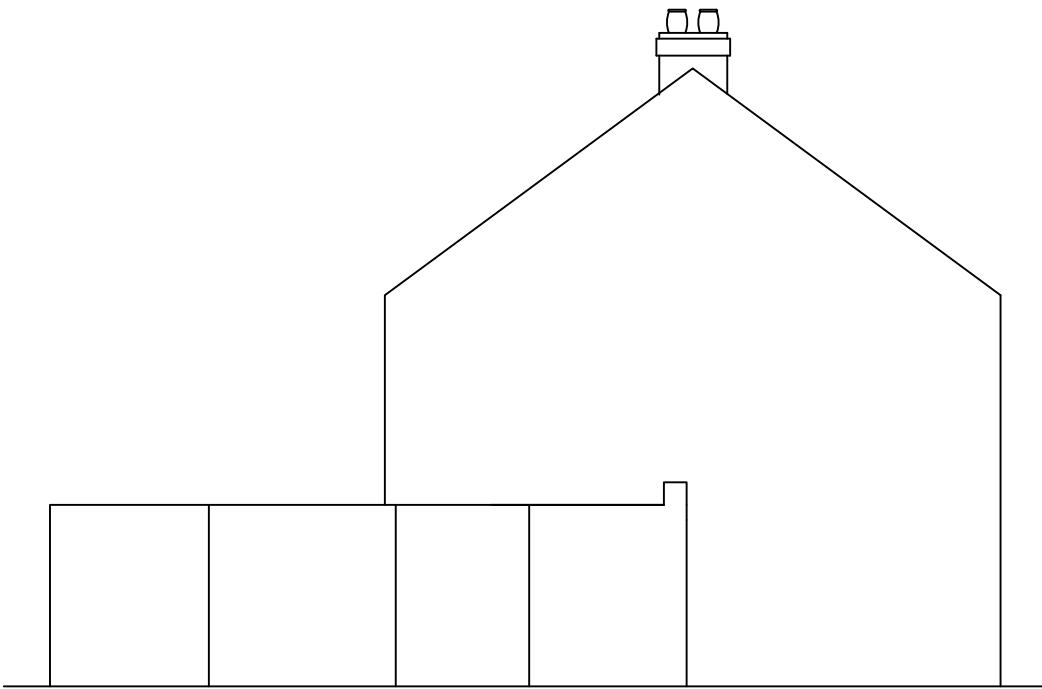

Existing Side Elevation View From No.30

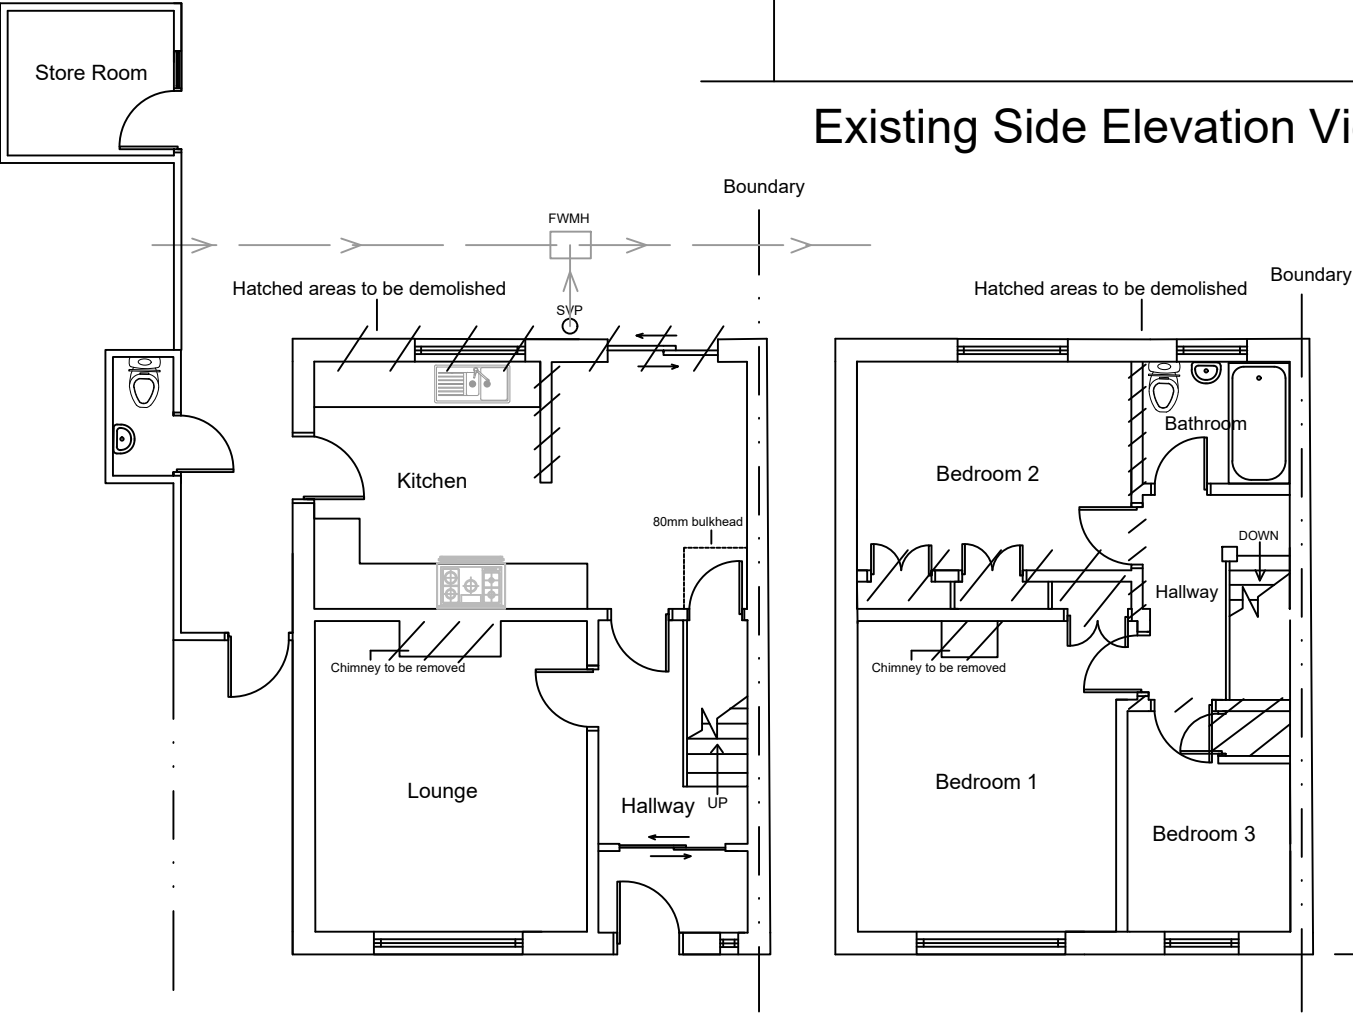

Existing Ground Floor Plan Existing First Floor Plan

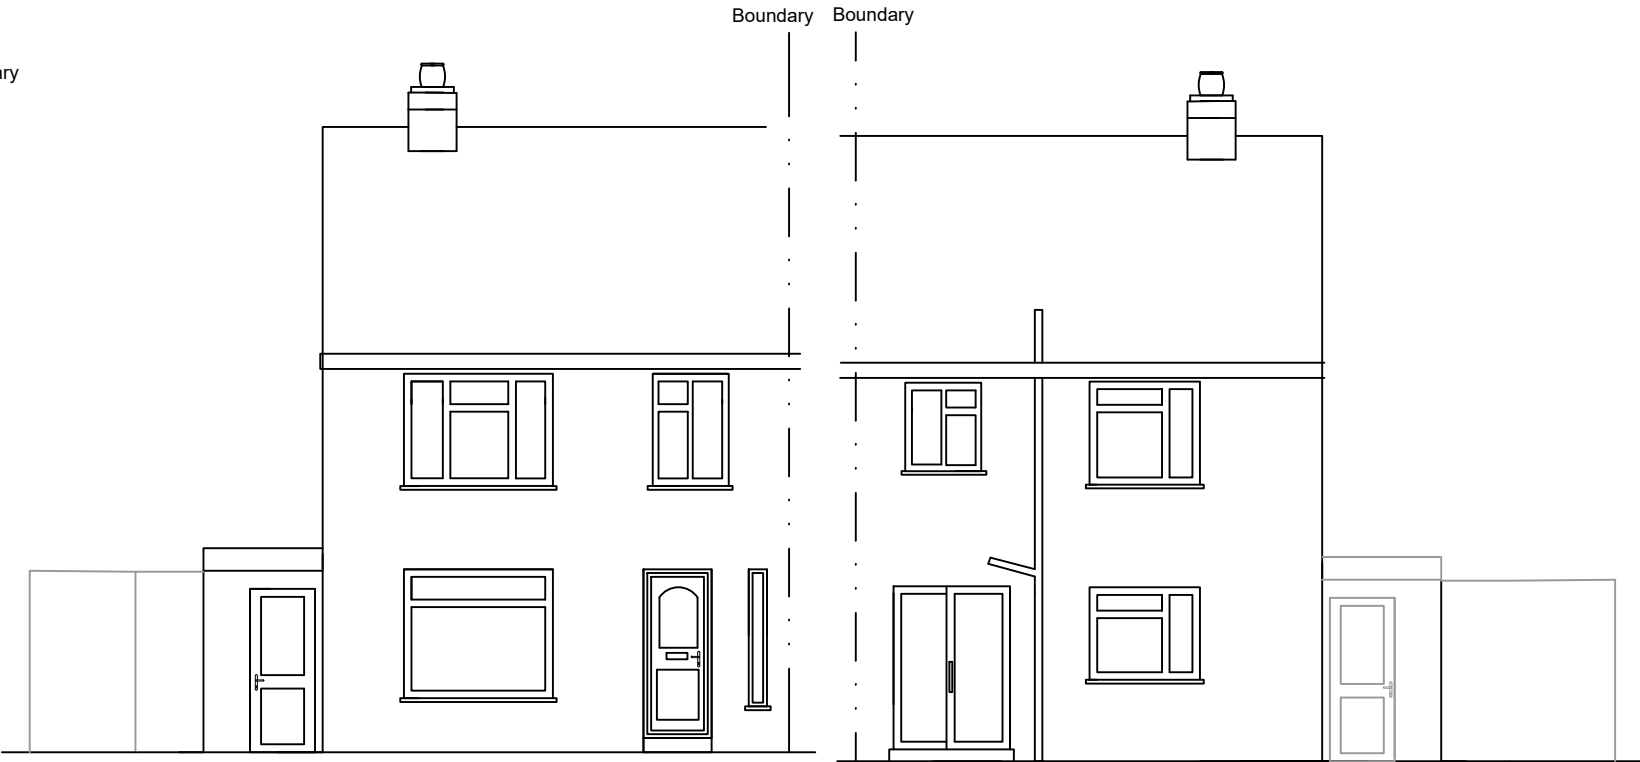

Existing Front Elevation Existing Rear Elevation

- Notes:
1. All dimensions are in mm unless otherwise stated.
 2. This drawing is to be read in conjunction with any other relevant drawings.
 3. All drawings are copyright©
 4. Foundation depth of 1200mm relates only to subsoil conditions which are either gravel or sand

Scale Bar:

Site Address:		
28 Nine Elms Avenue, Uxbridge UB8 3TJ		
Drawing Title:		
Existing Floor Plans and Elevations		
Scale:	Date:	Ref:
1:100	20th February 2021	28NINEELMSAVENUE4m 02