



Scale Bar in Metres at 1:100


All proposed materials to match existing.

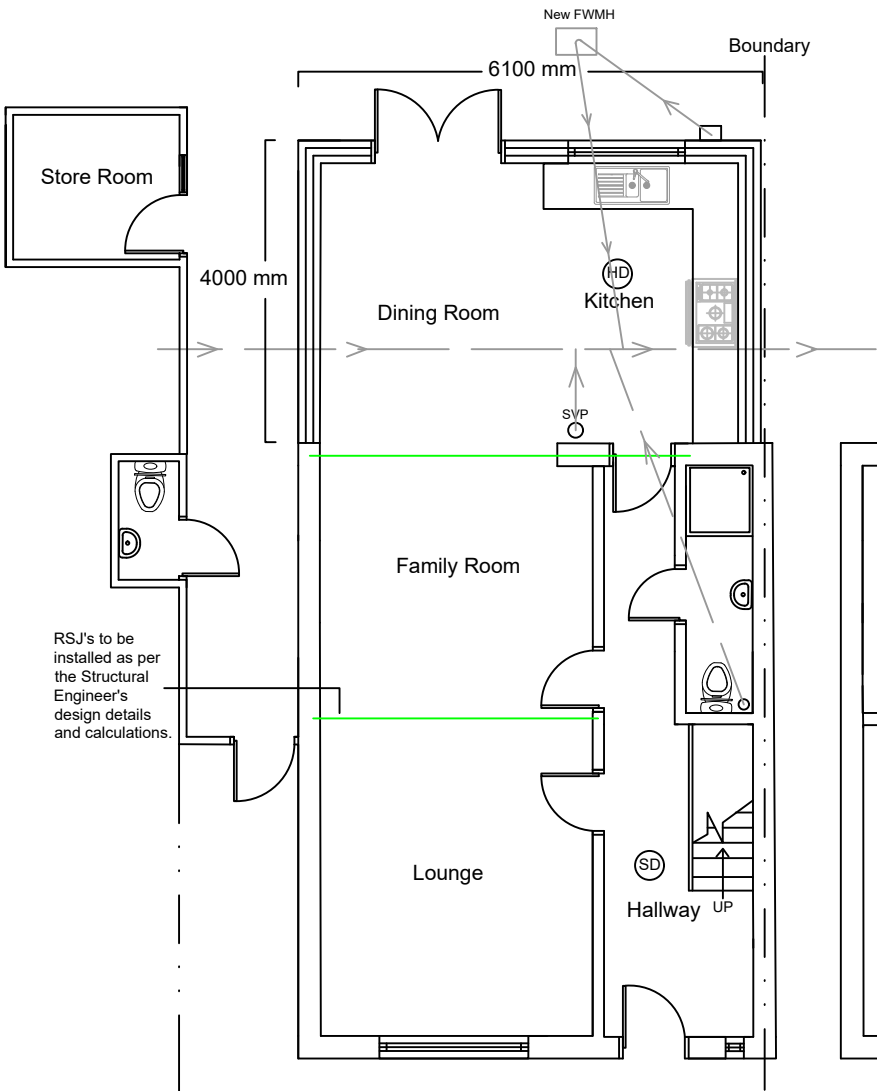


Proposed Ground Floor Plan

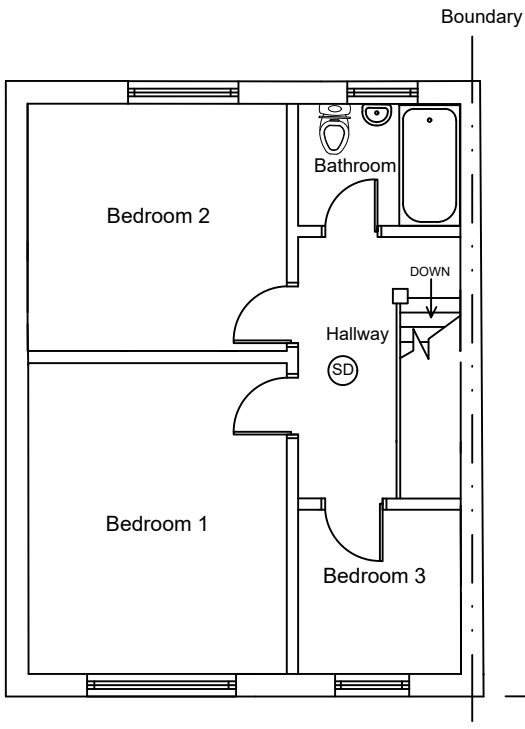


Proposed First Floor Plan

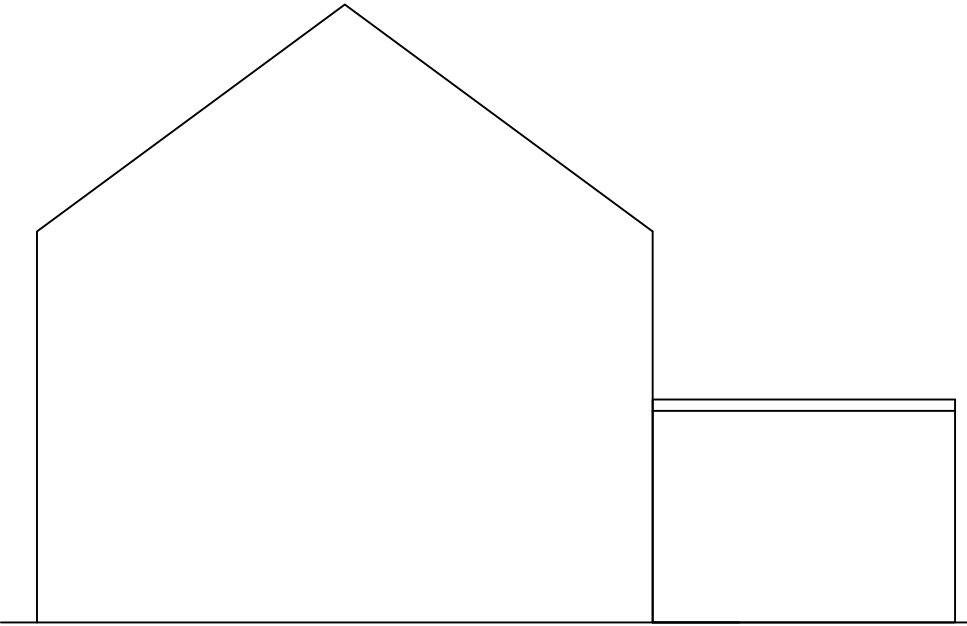

Proposed Side Elevation View From No.26

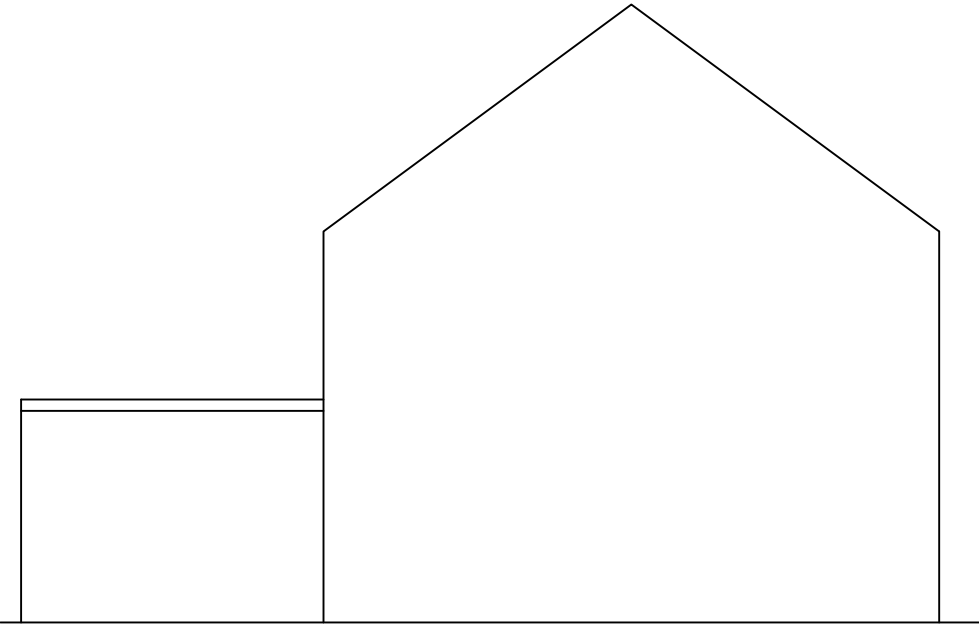

Proposed Side Elevation View From No.30

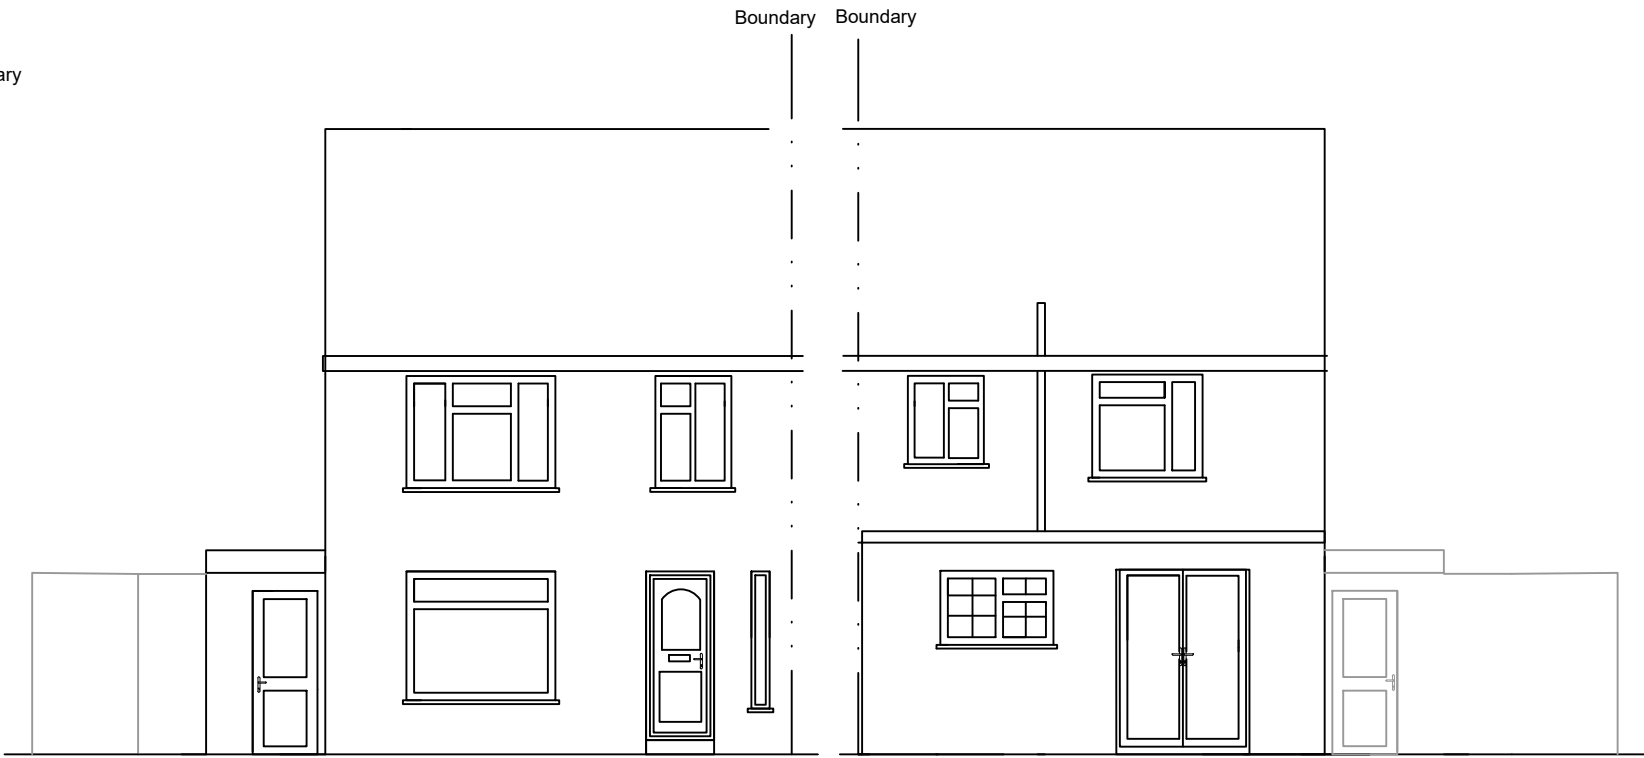

Proposed Front Elevation

Proposed Rear Elevation

- Notes:
- 1. All dimensions are approximate and in mm unless otherwise stated.
 - 2. This drawing is to be read in conjunction with any other relevant drawings.
 - 3. All drawings are copyright©
 - 4. Foundation depth of 1200mm relates only to subsoil conditions which are either gravel or sand

Revisions:

--	--

Site Address: 28 Nine Elms Avenue, Uxbridge UB8 3TJ		
Drawing Title: Proposed Elevations		
Scale: 1:100	Date: 20th February 2021	Ref: 28NINELEMSAVENUEext 02