


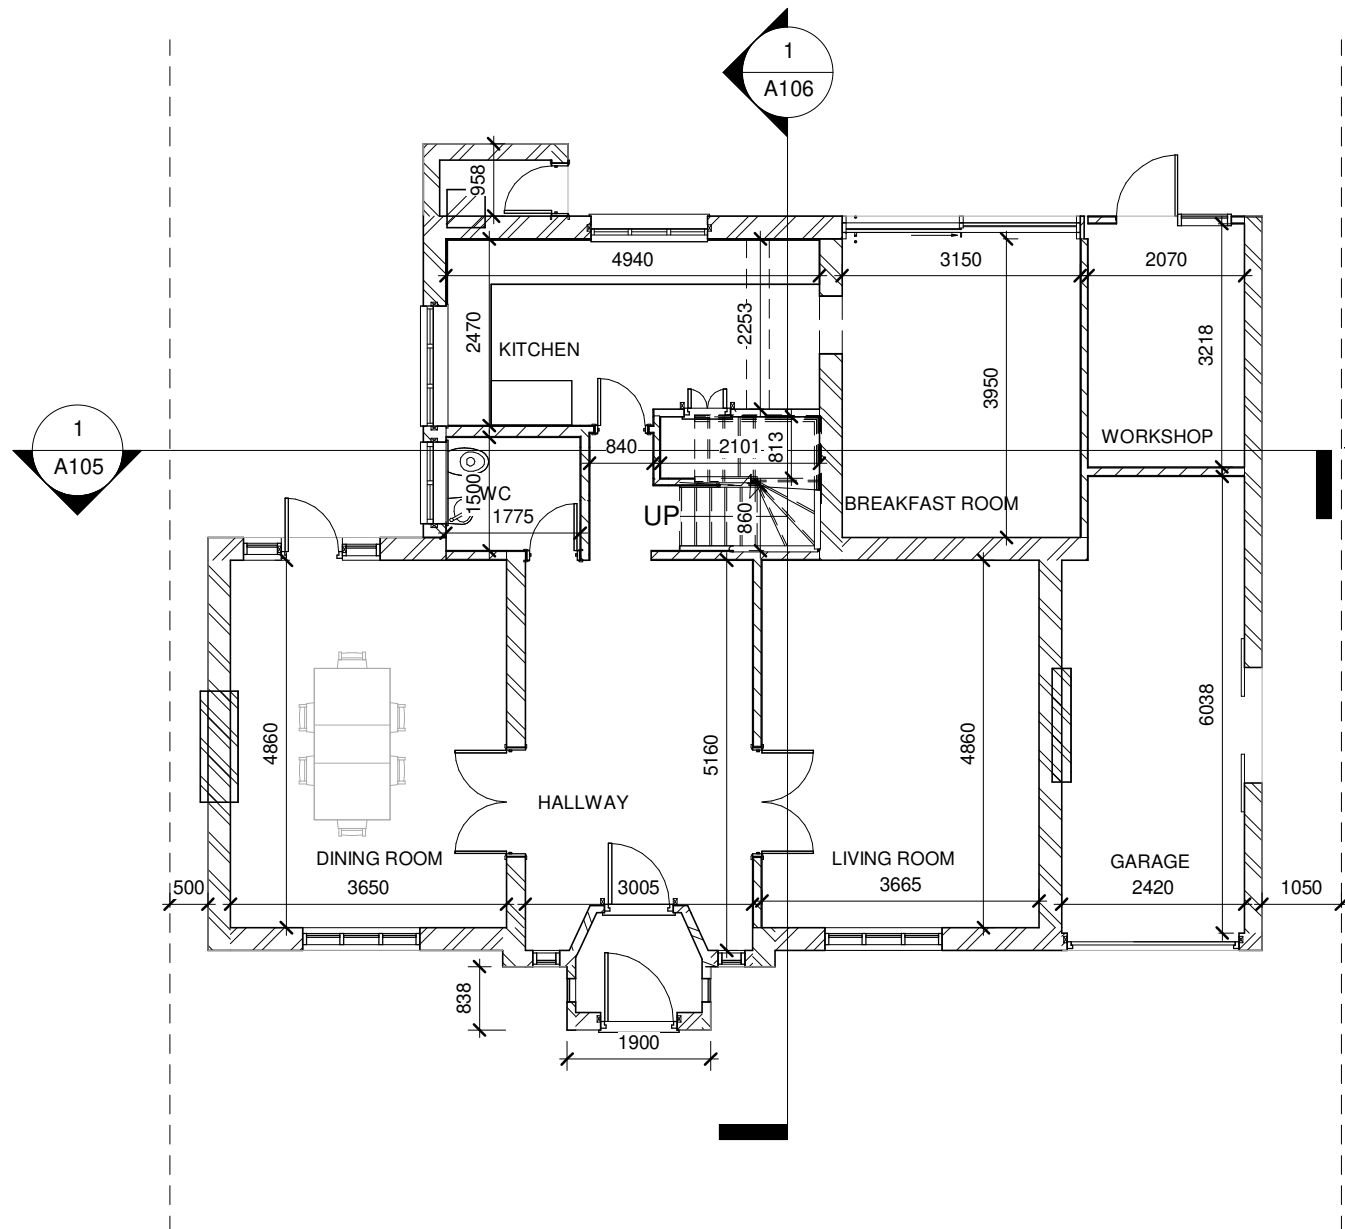
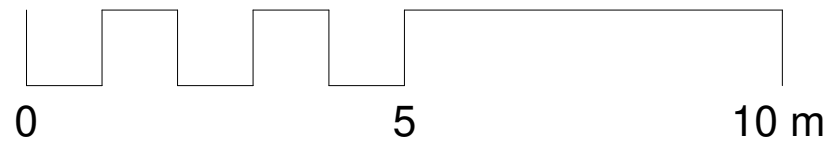


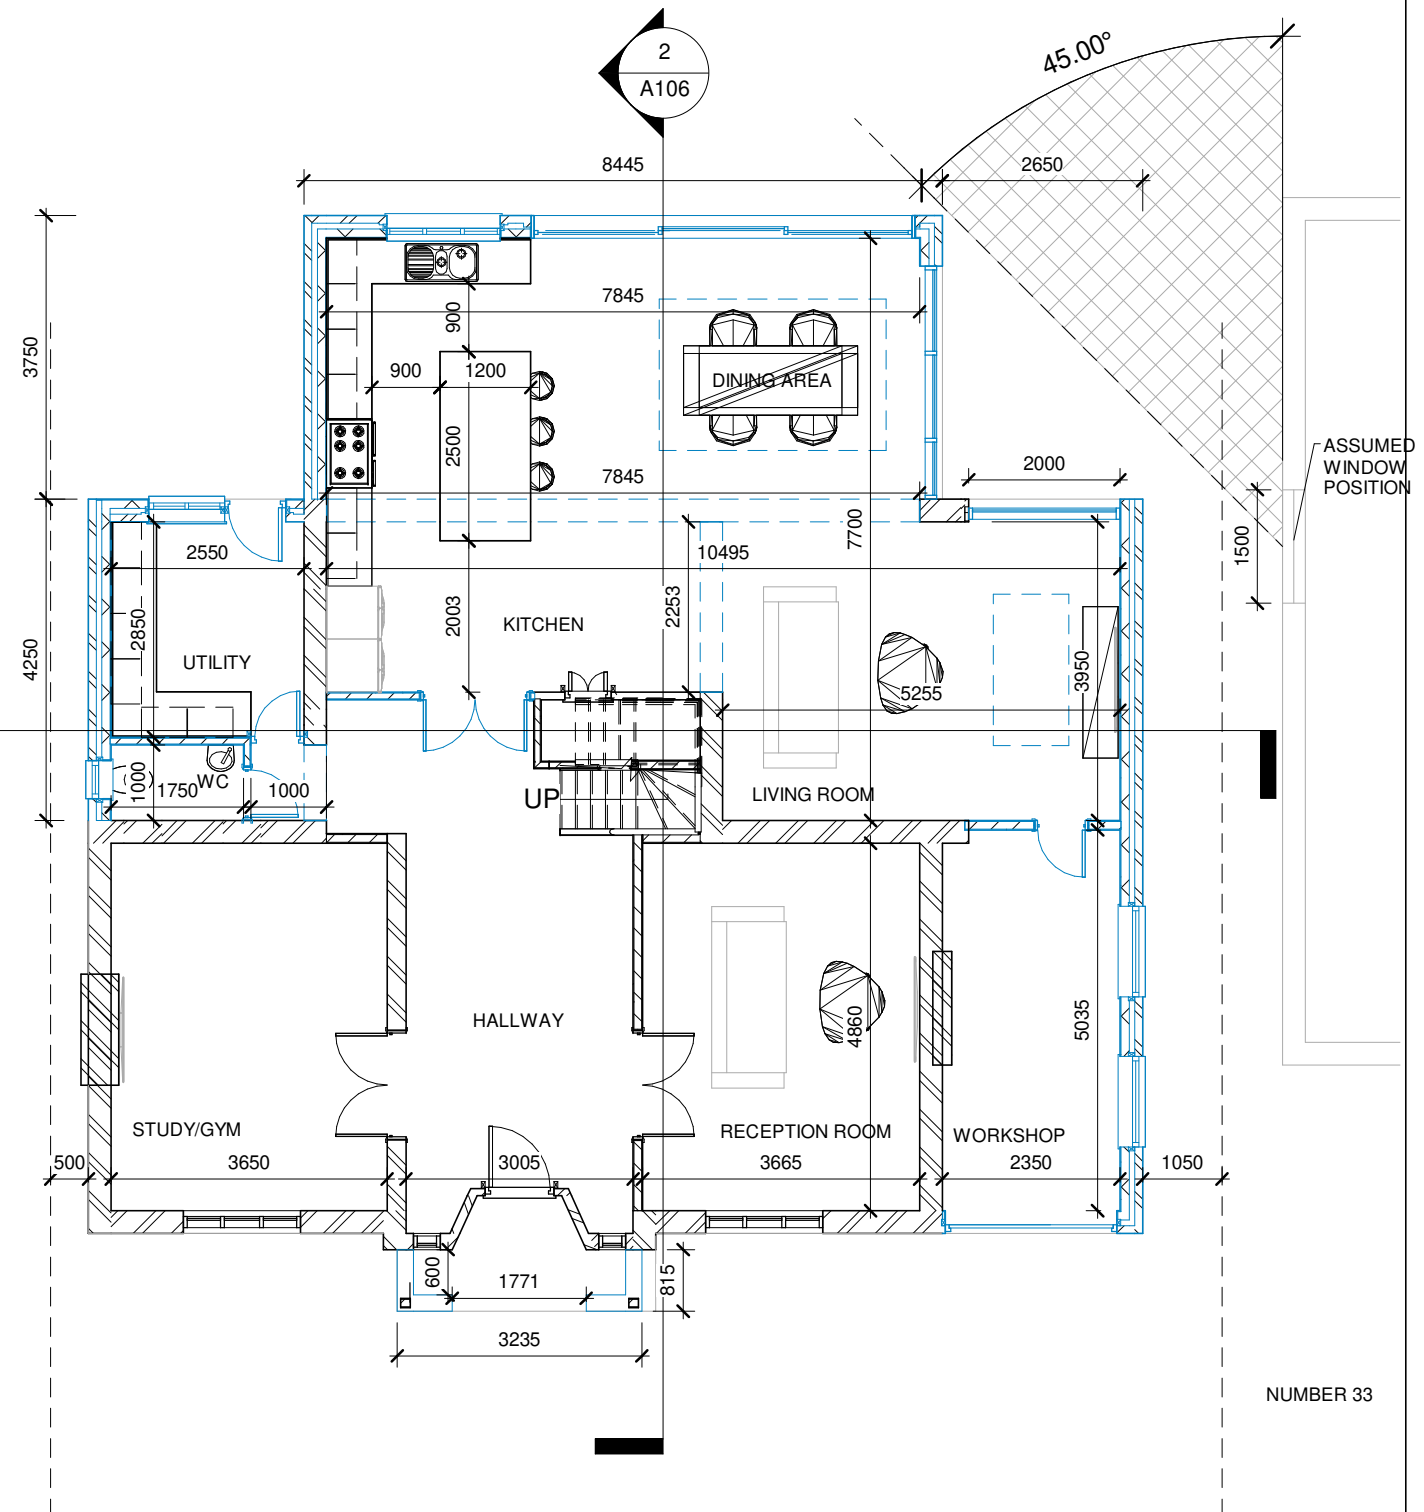


1 00 - Existing
1 : 100

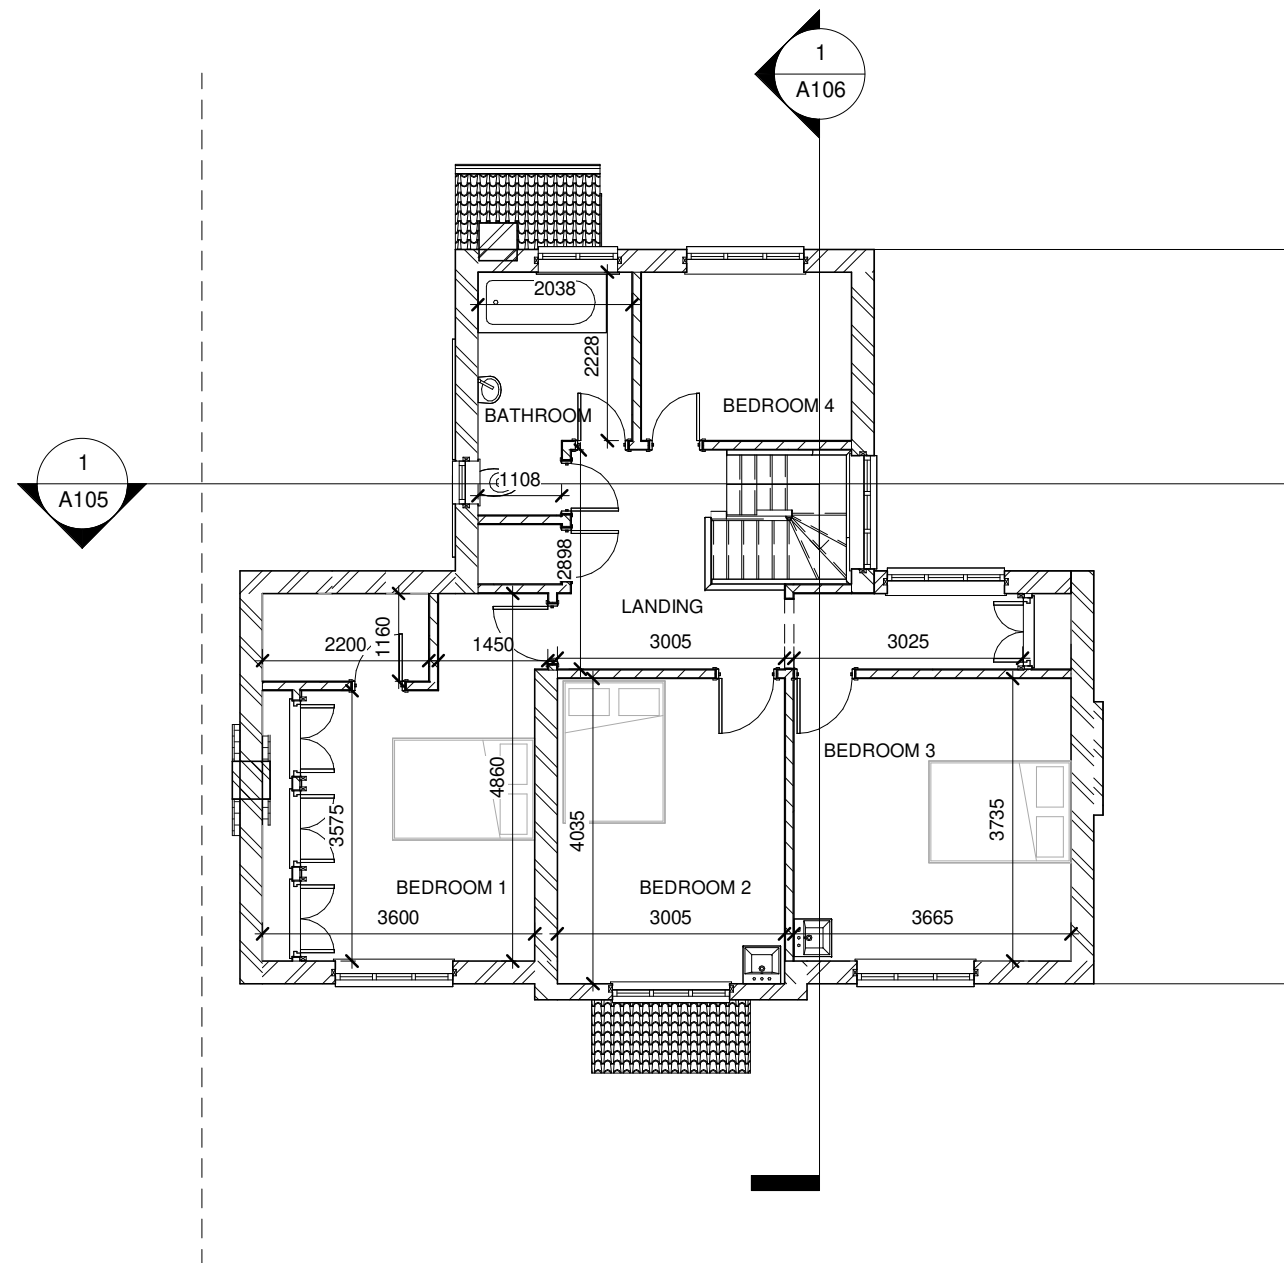



2 00 - Proposed
1 : 100

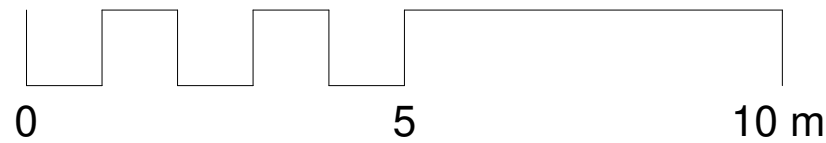


1 01- Existing
1 : 100

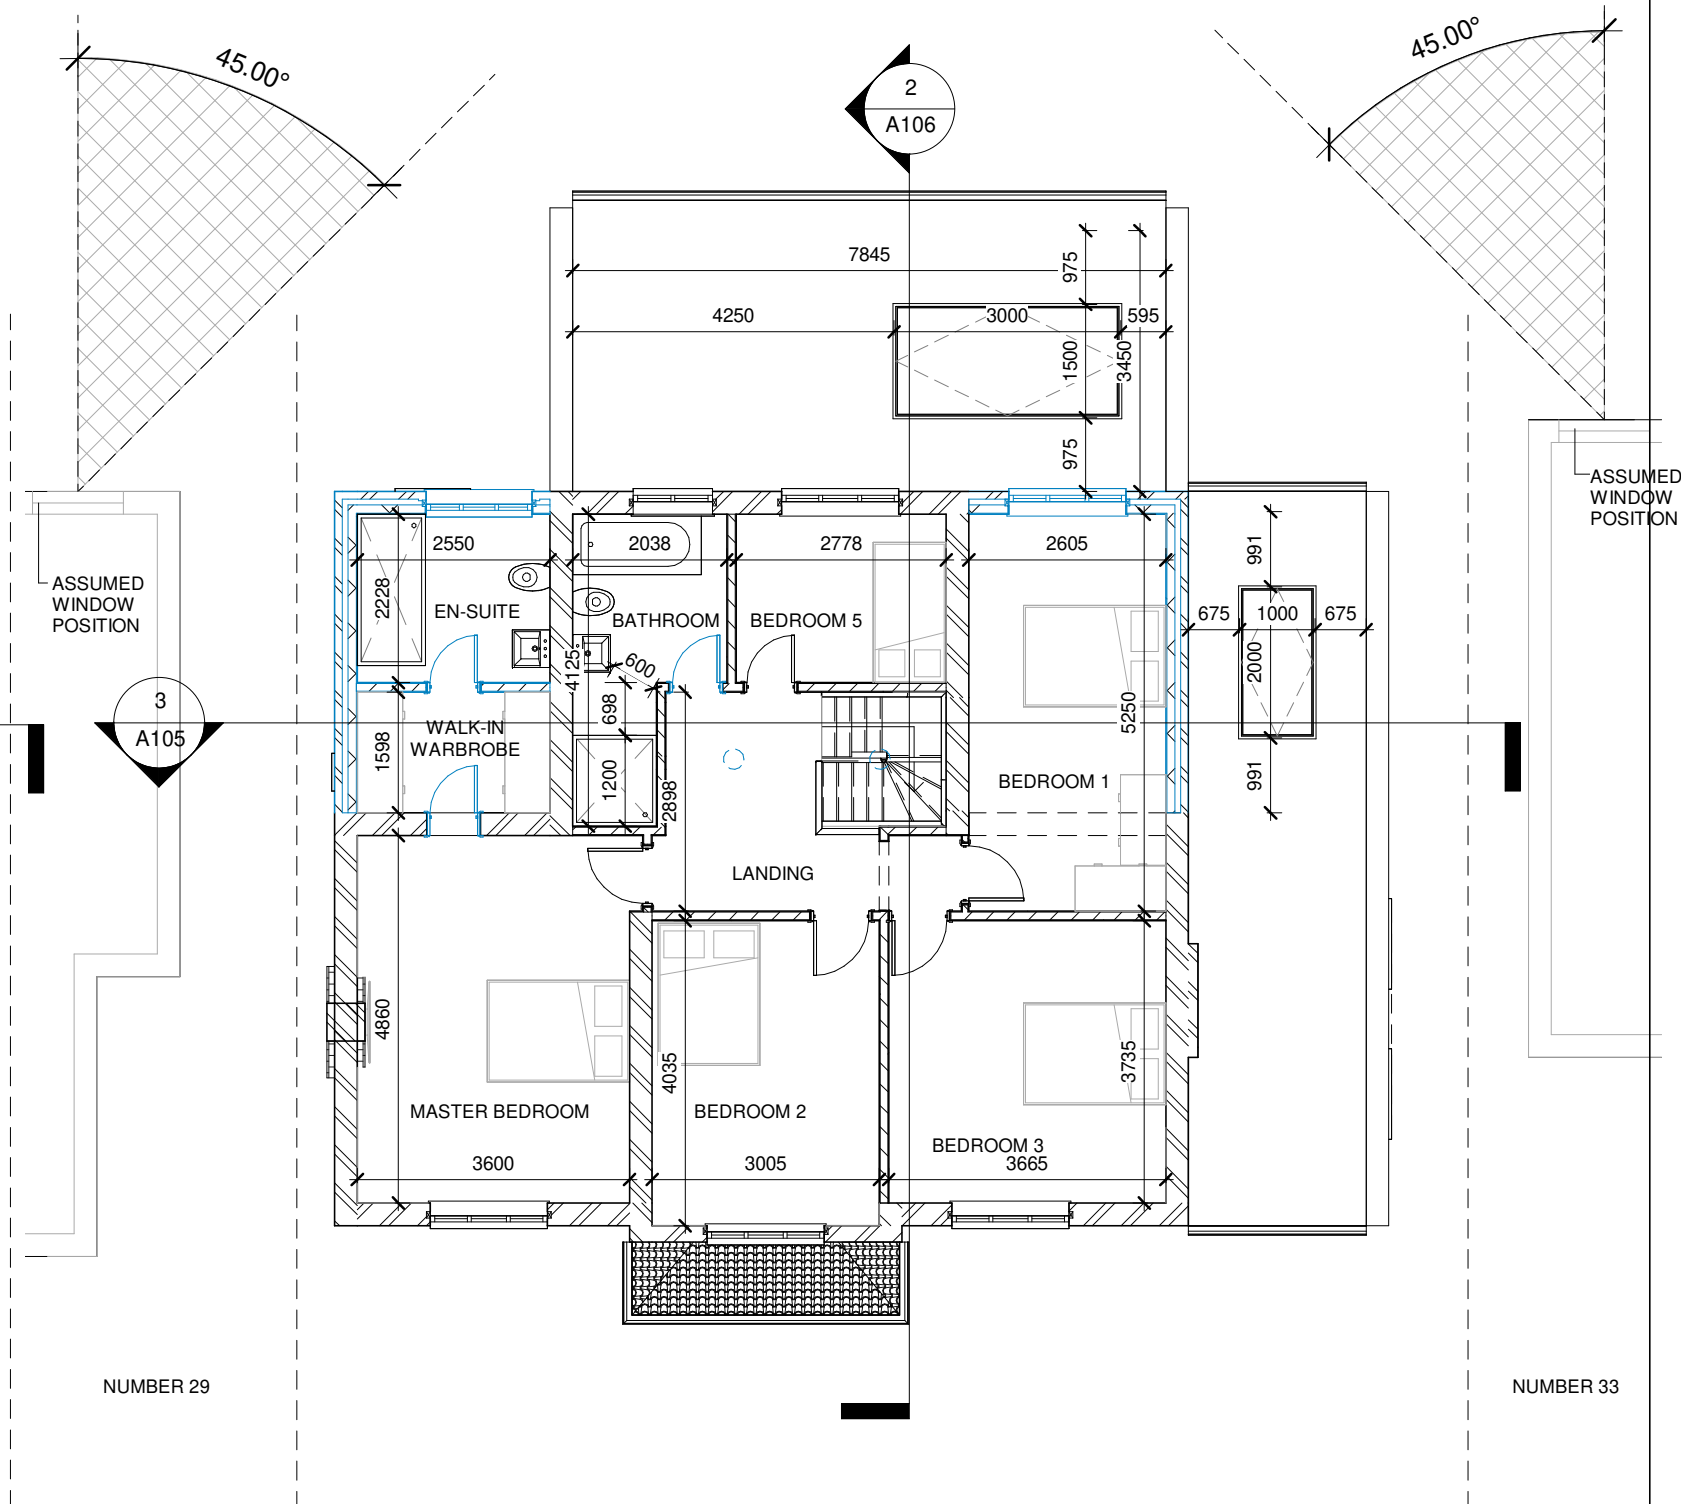



2 01- Proposed
1 : 100

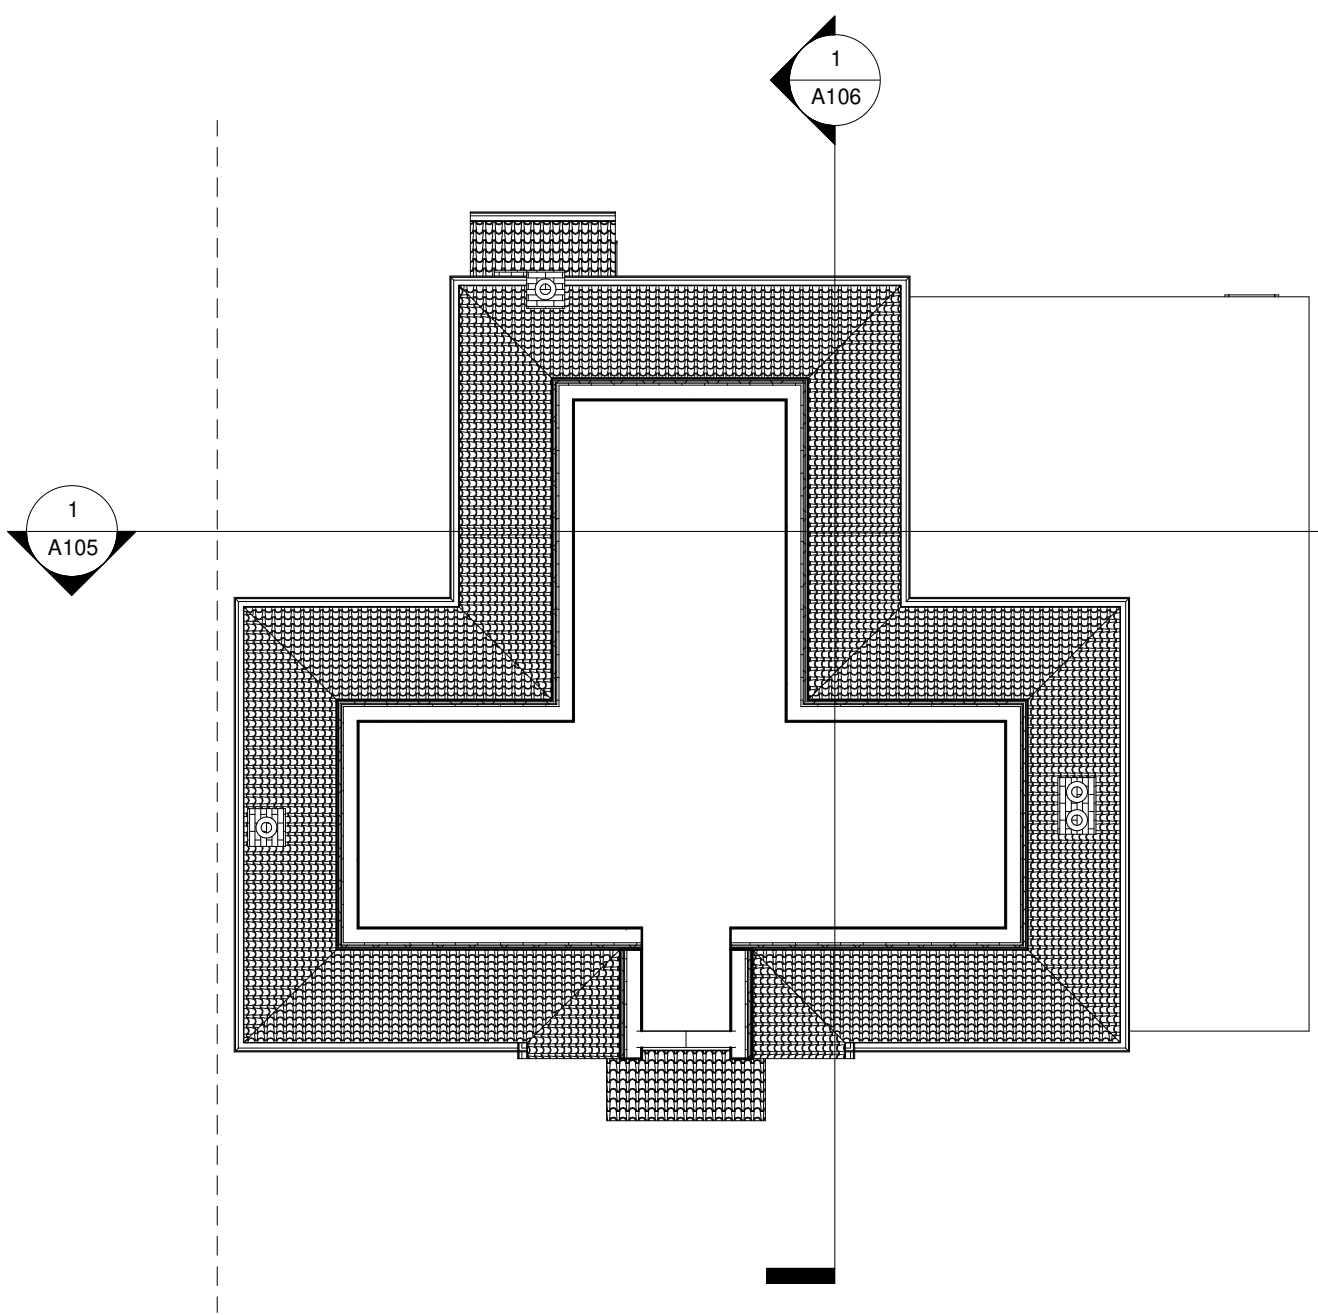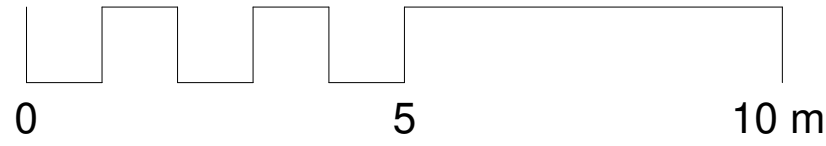

1 Loft - Existing
1 : 100

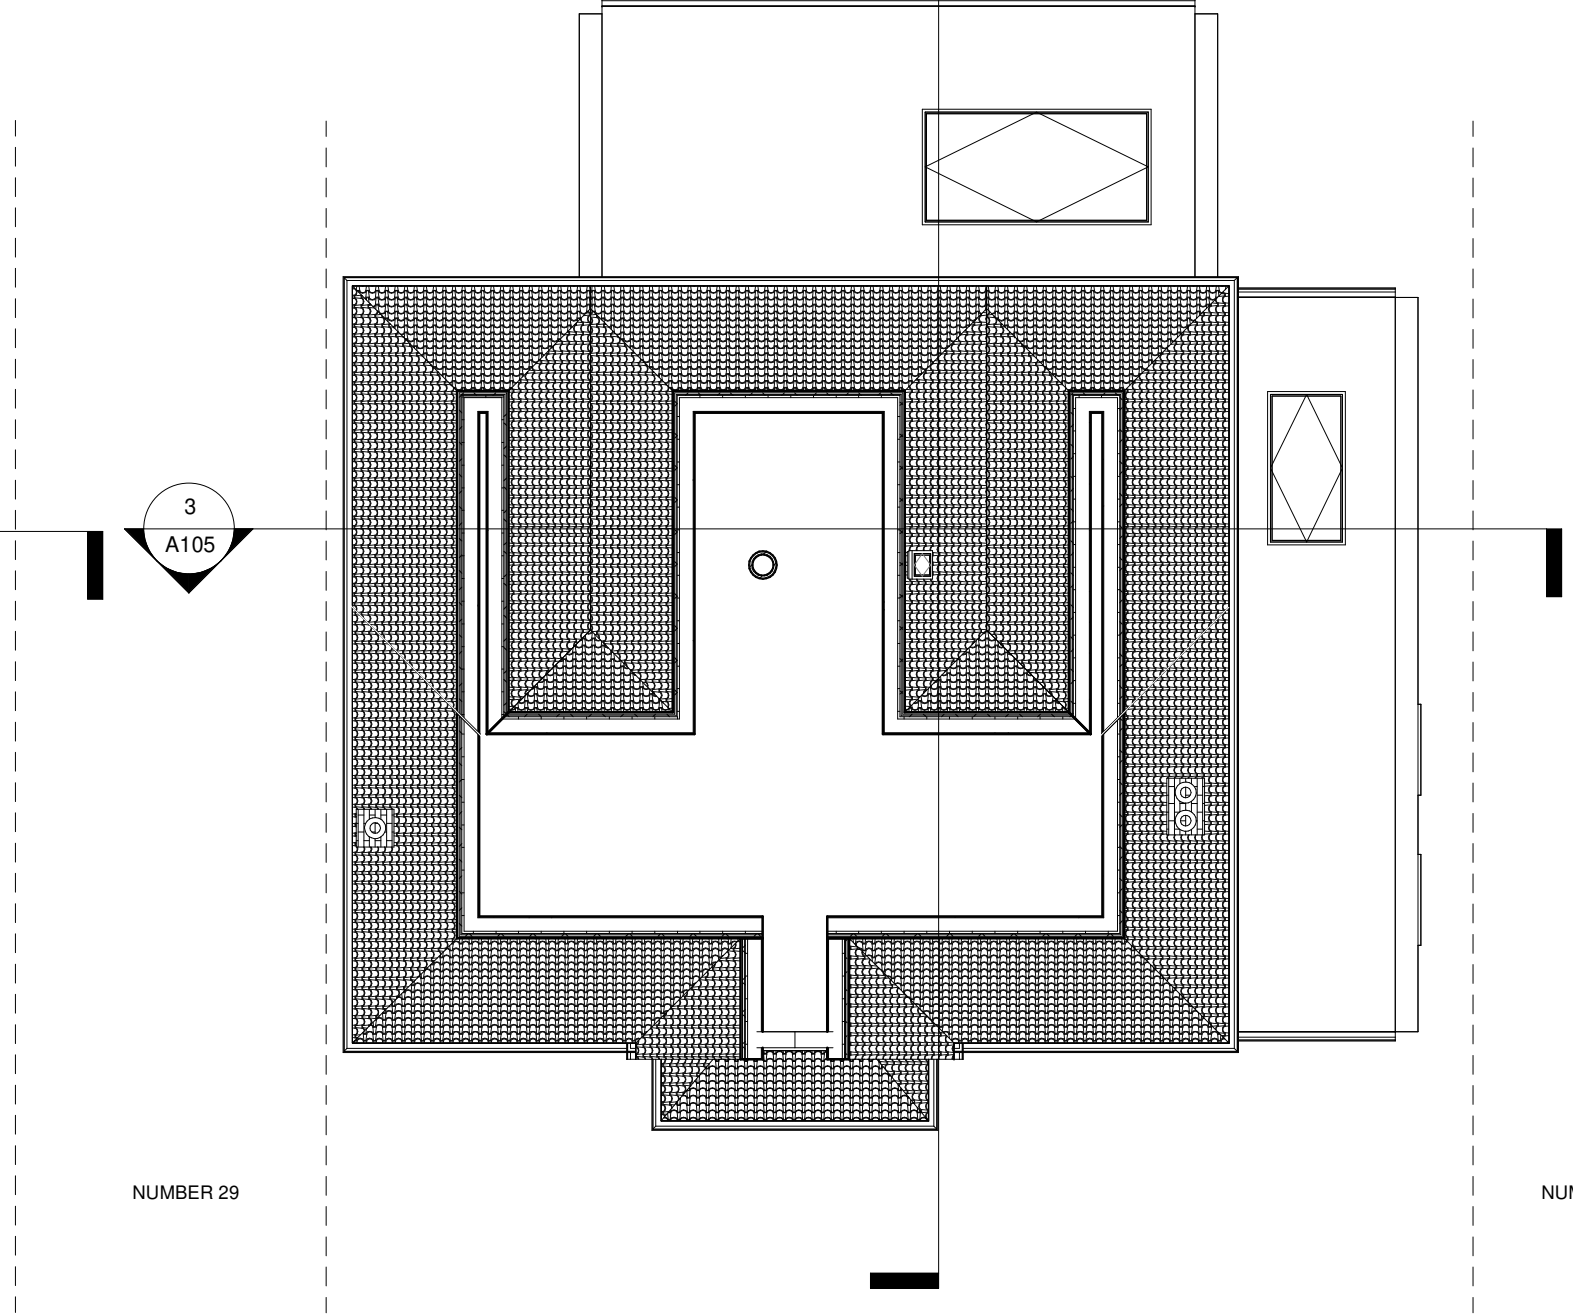


2 Loft - Proposed
1 : 100

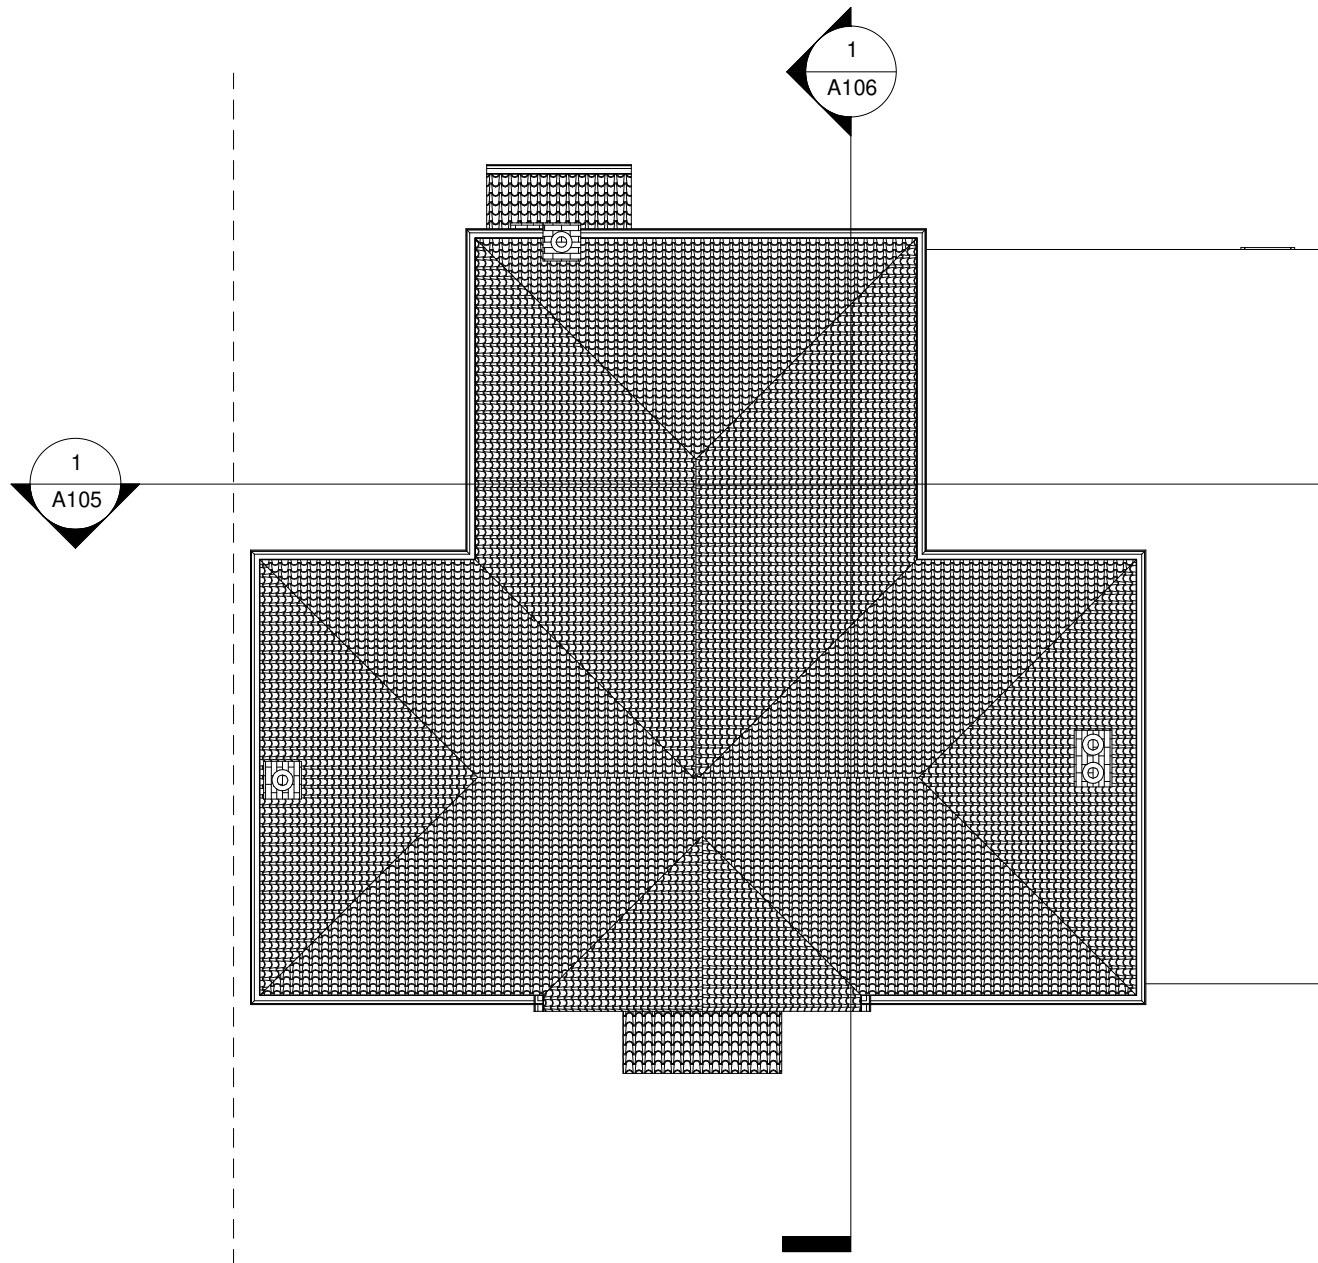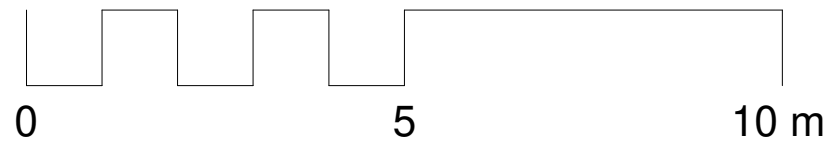

3
A105


NUMBER 29

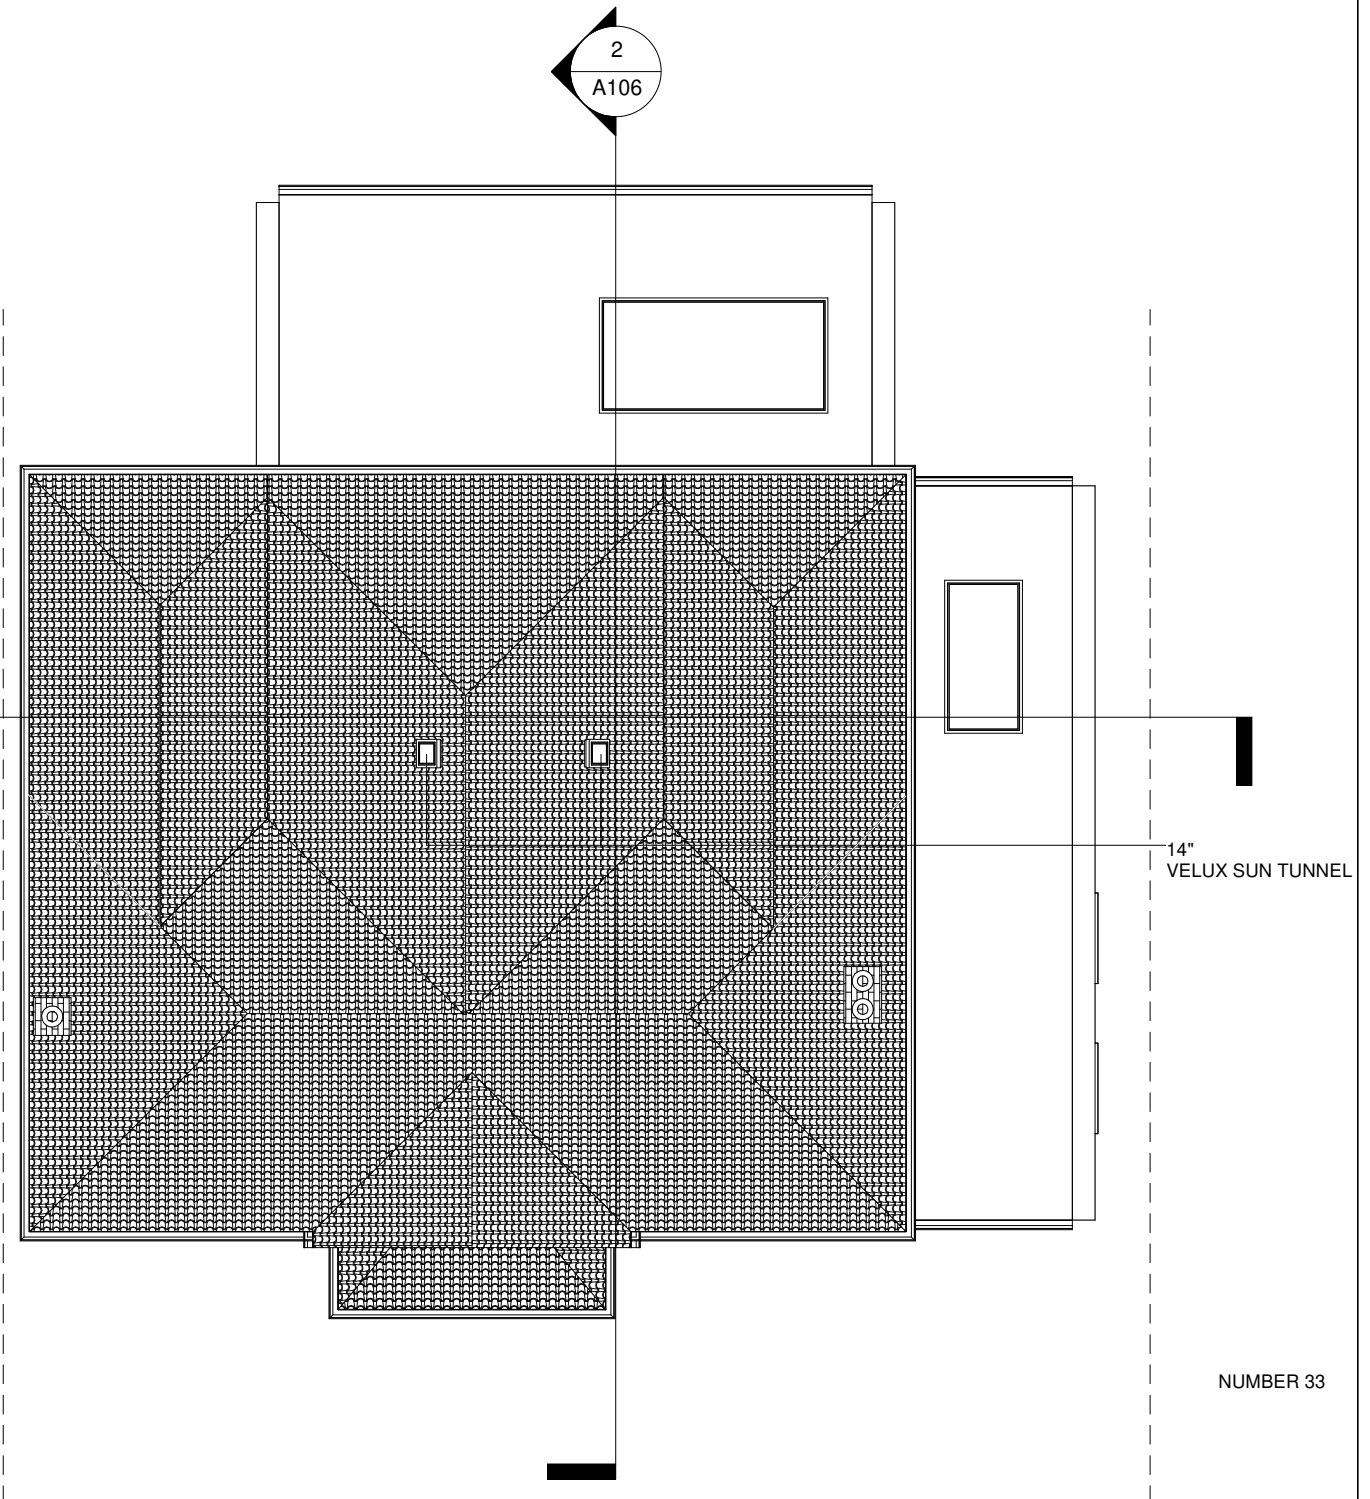

NUMBER 33

1 **Roof - Existing**
1 : 100

2 **Roof - Proposed**
1 : 100

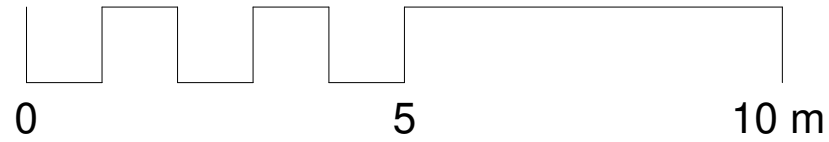

Loft
5162

Level 1
2600

Level 0
0



1 Existing - Section 1
1 : 100


Loft
5162

Level 1
2600


Level 0
0




3 Proposed - Section 1
1 : 100

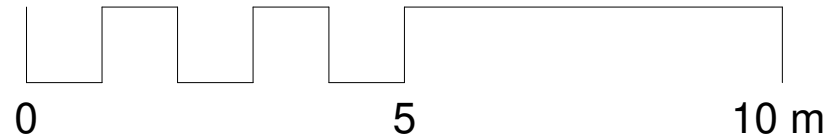

1 Existing - Section 2
1 : 100

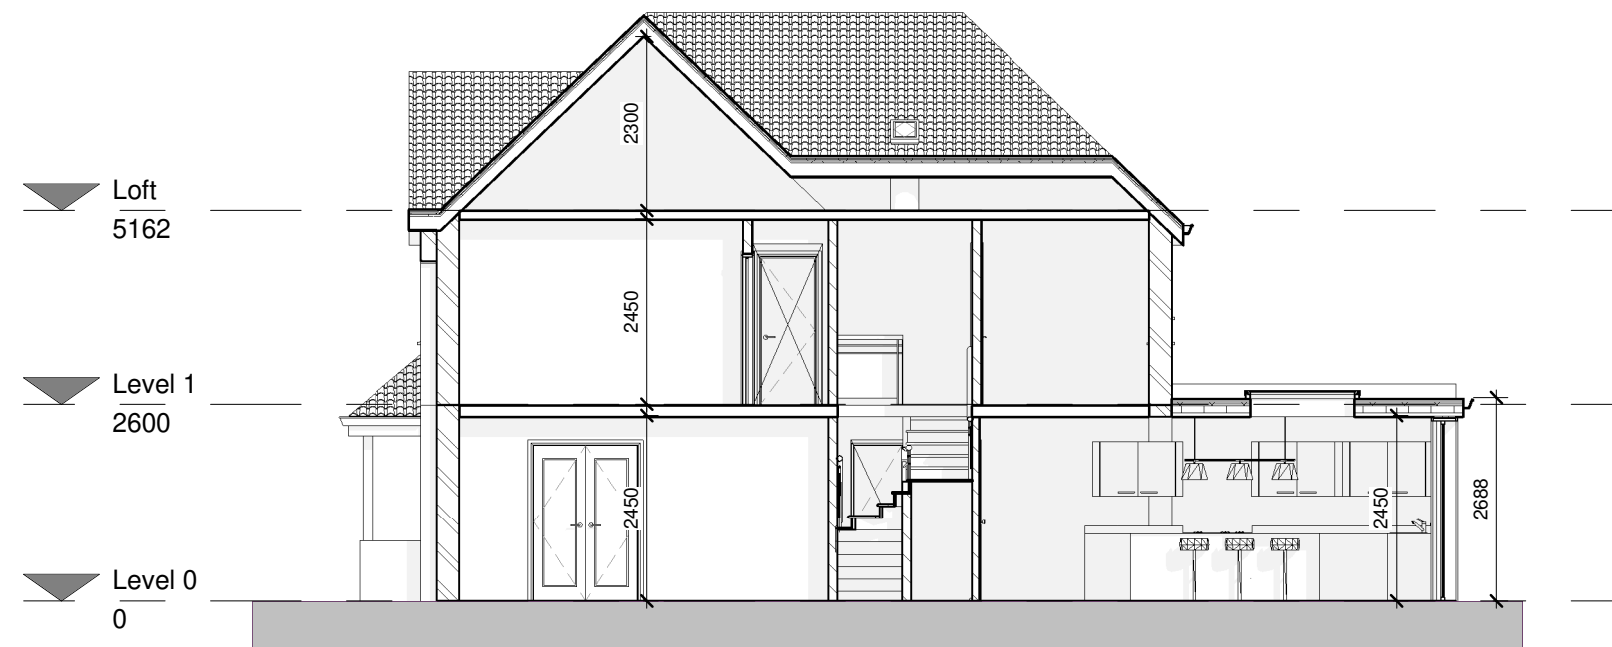


2 Proposed - Section 2
1 : 100

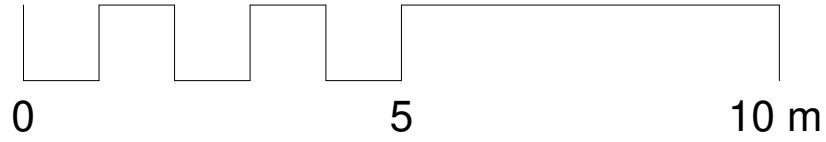

1 **Front elevation - Existing**
1 : 100




2 **Front elevation - Proposed**
1 : 100

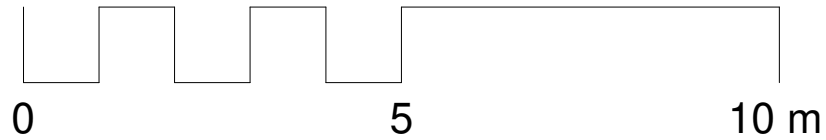


1 Rear elevation - Existing
1 : 100





2 Rear elevation - Proposed
1 : 100

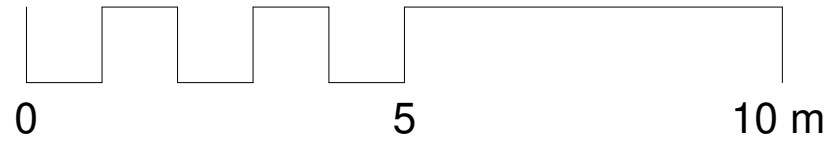


1 East elevation - Existing
1 : 100

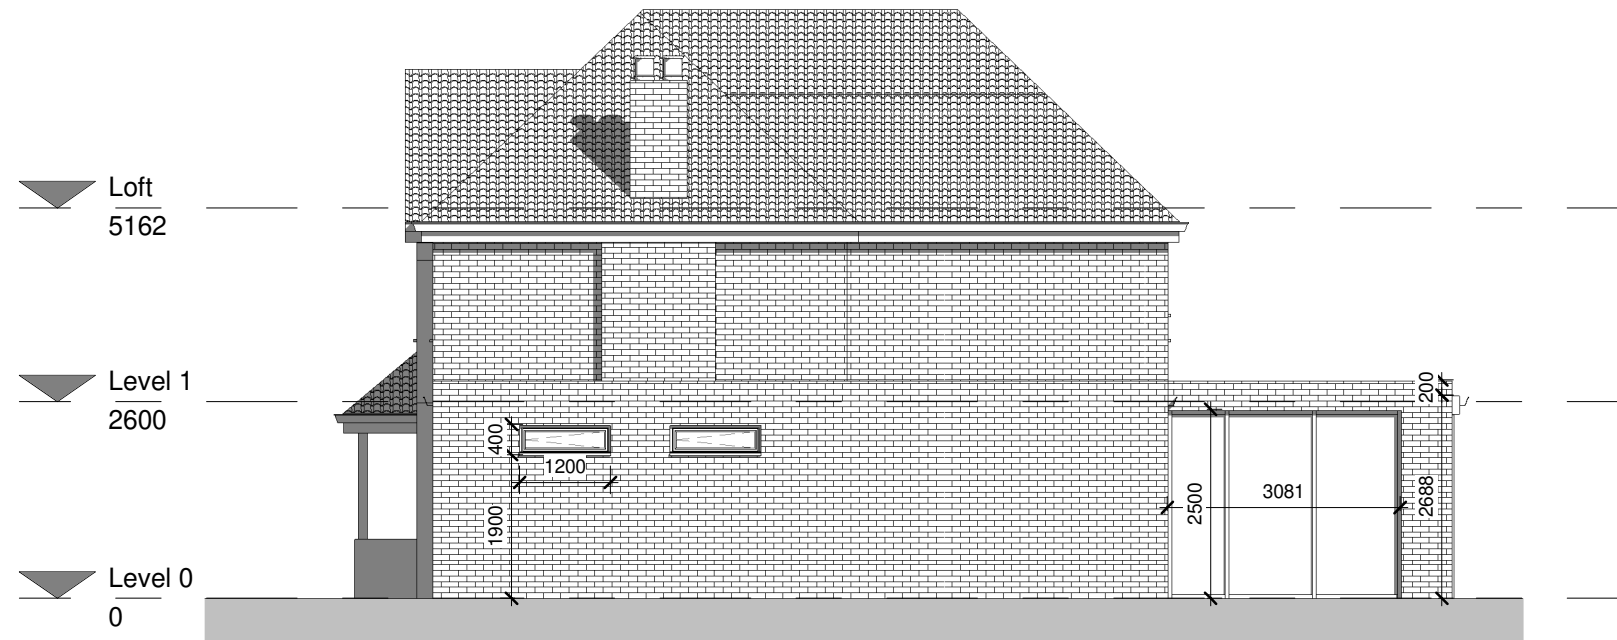

2 East elevation - Proposed
1 : 100

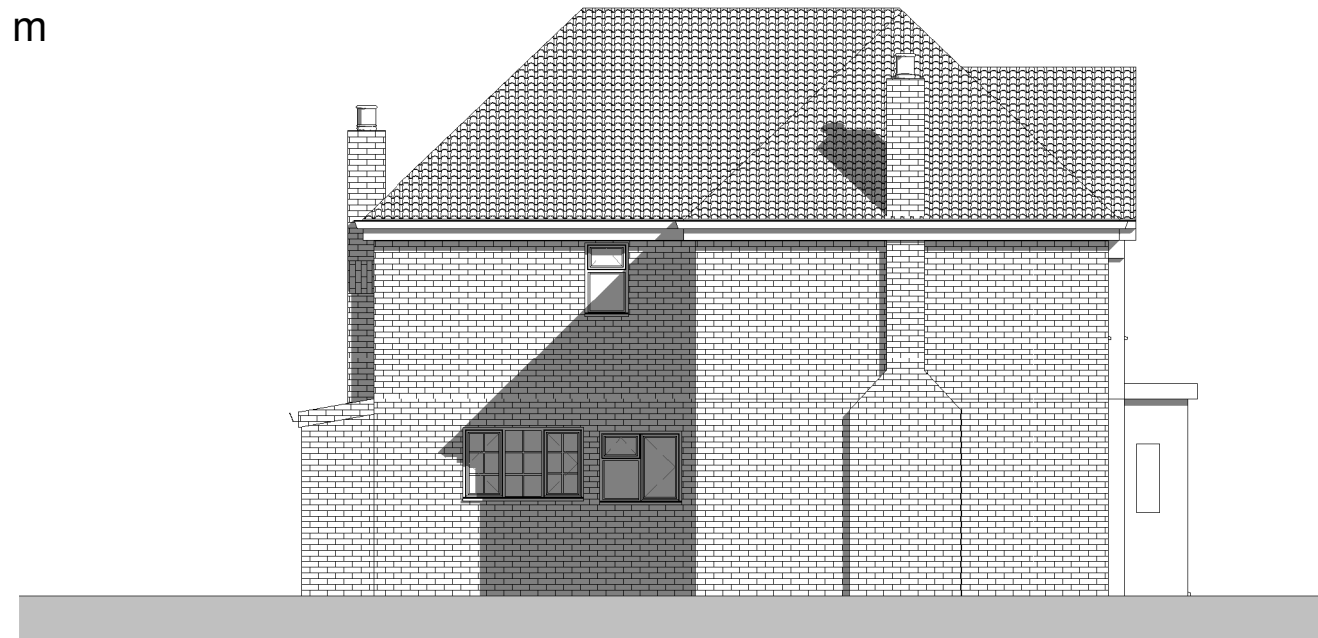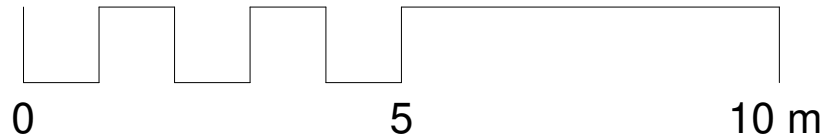

1 West elevation - Existing
1 : 100

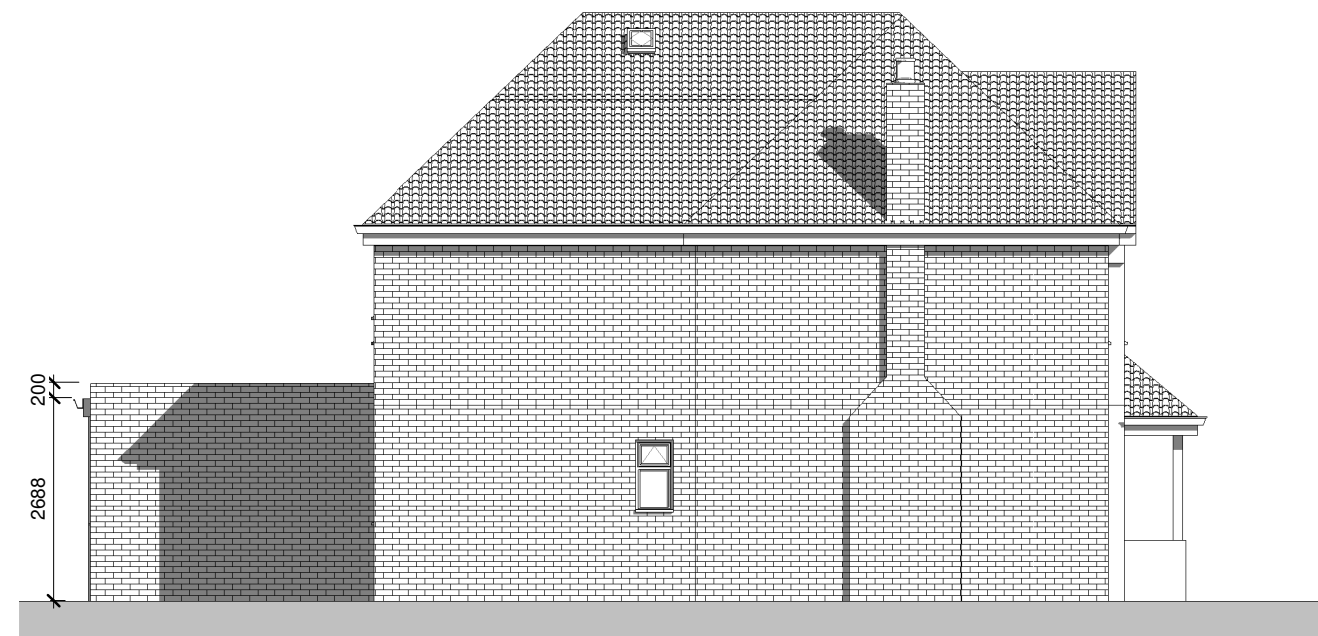

2 West elevation - Proposed
1 : 100

THE MARKET DESIGN & BUILD A TRUE DESIGN & BUILD COMPANY	320 High Street Harlington, Hayes, Middlesex, UB3 5DU t:0203 432 5269 www.themarketdesignbuild.com info@themarketdesignbuild.com	RIBA Chartered Practice	COPYRIGHT This drawing has been produced by The Market Design & Build's Chartered Architect and is not to be used or reproduced by any other party for any purpose. Site survey to be conducted before any building work is carried out. Any discrepancies to be reported to architect.	All measurements to be checked prior to construction. Any changes to be reported back to this office. Contractor responsible for calling out building control officer as required at stages requested by council.	ISSUE: Single storey side and Single storey rear extension with double rear infill	TITLE West elevation		DWG NO: A110 + A210
					PROJECT 31 St Martins Approach, Ruislip, HA4 7QH	Scale (@ A3) 1 : 100	Date Sep 2021	