

L. Bof H. zone


2

Restaurant plan as proposed

60 covers
135 m² seating area. + Toilets etc..

3 car spaces (staff).

Public Parking adjacent.

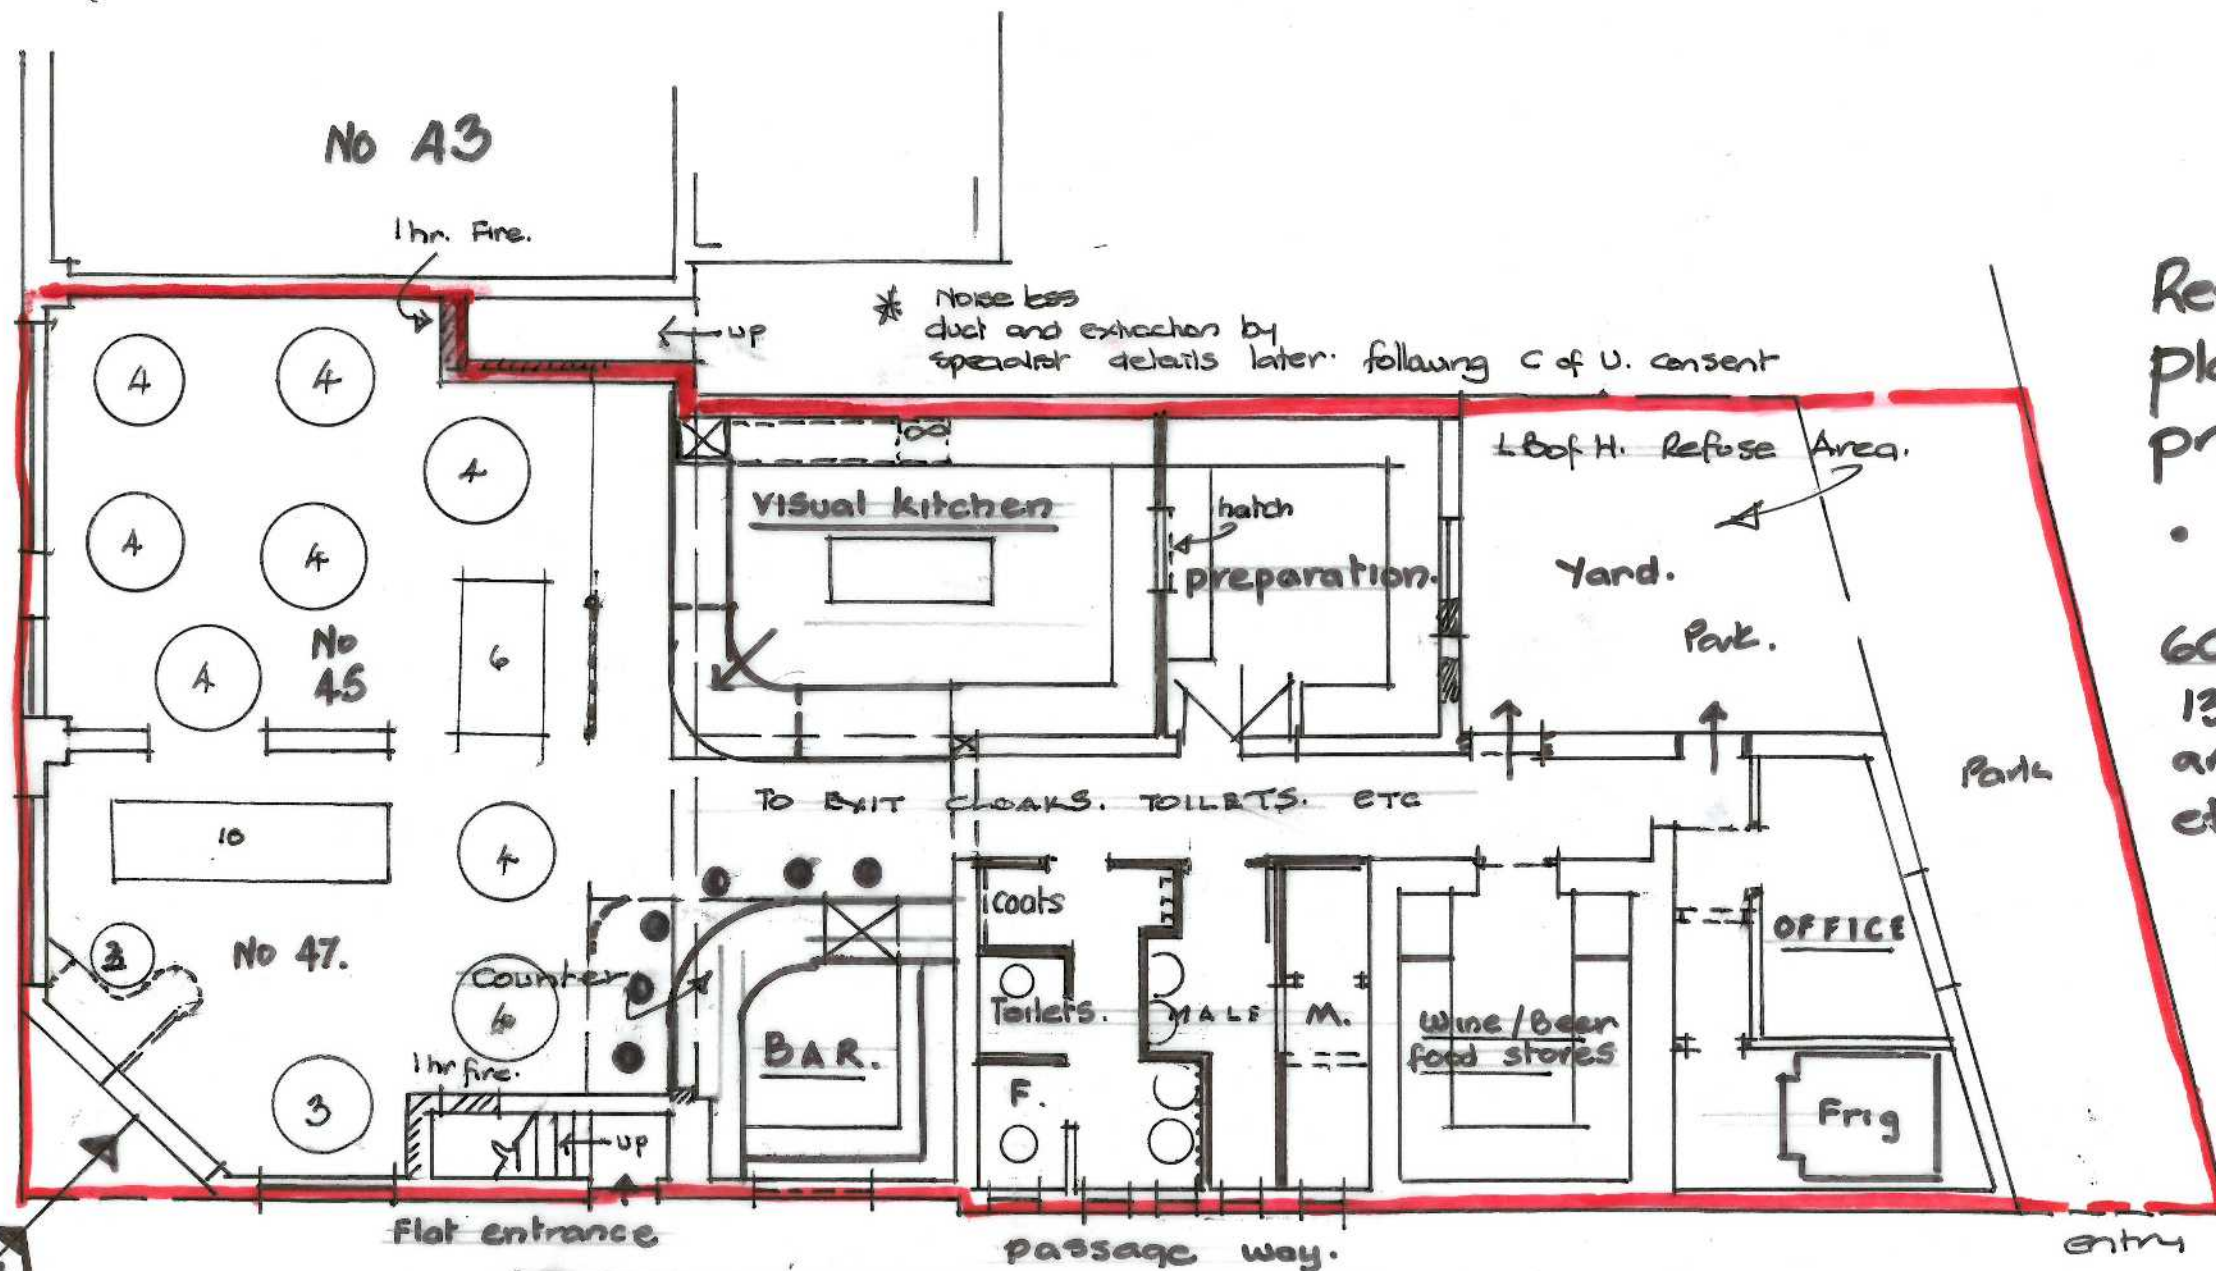

Scale 1:100
0 5 Mtrs.

GROUND FLOOR PLAN AS PROPOSED.

proposed 60 covers. + licensed Bar
A3 + A5 Laguna Restaurant.
• disabled facility.

✧ Kitchen layout + extraction by specialist once Planning consent is granted to be submitted and approved before work commences.

No change to shopfront. Sign/Facade to be submitted. to L.Bof H. later. etc.