



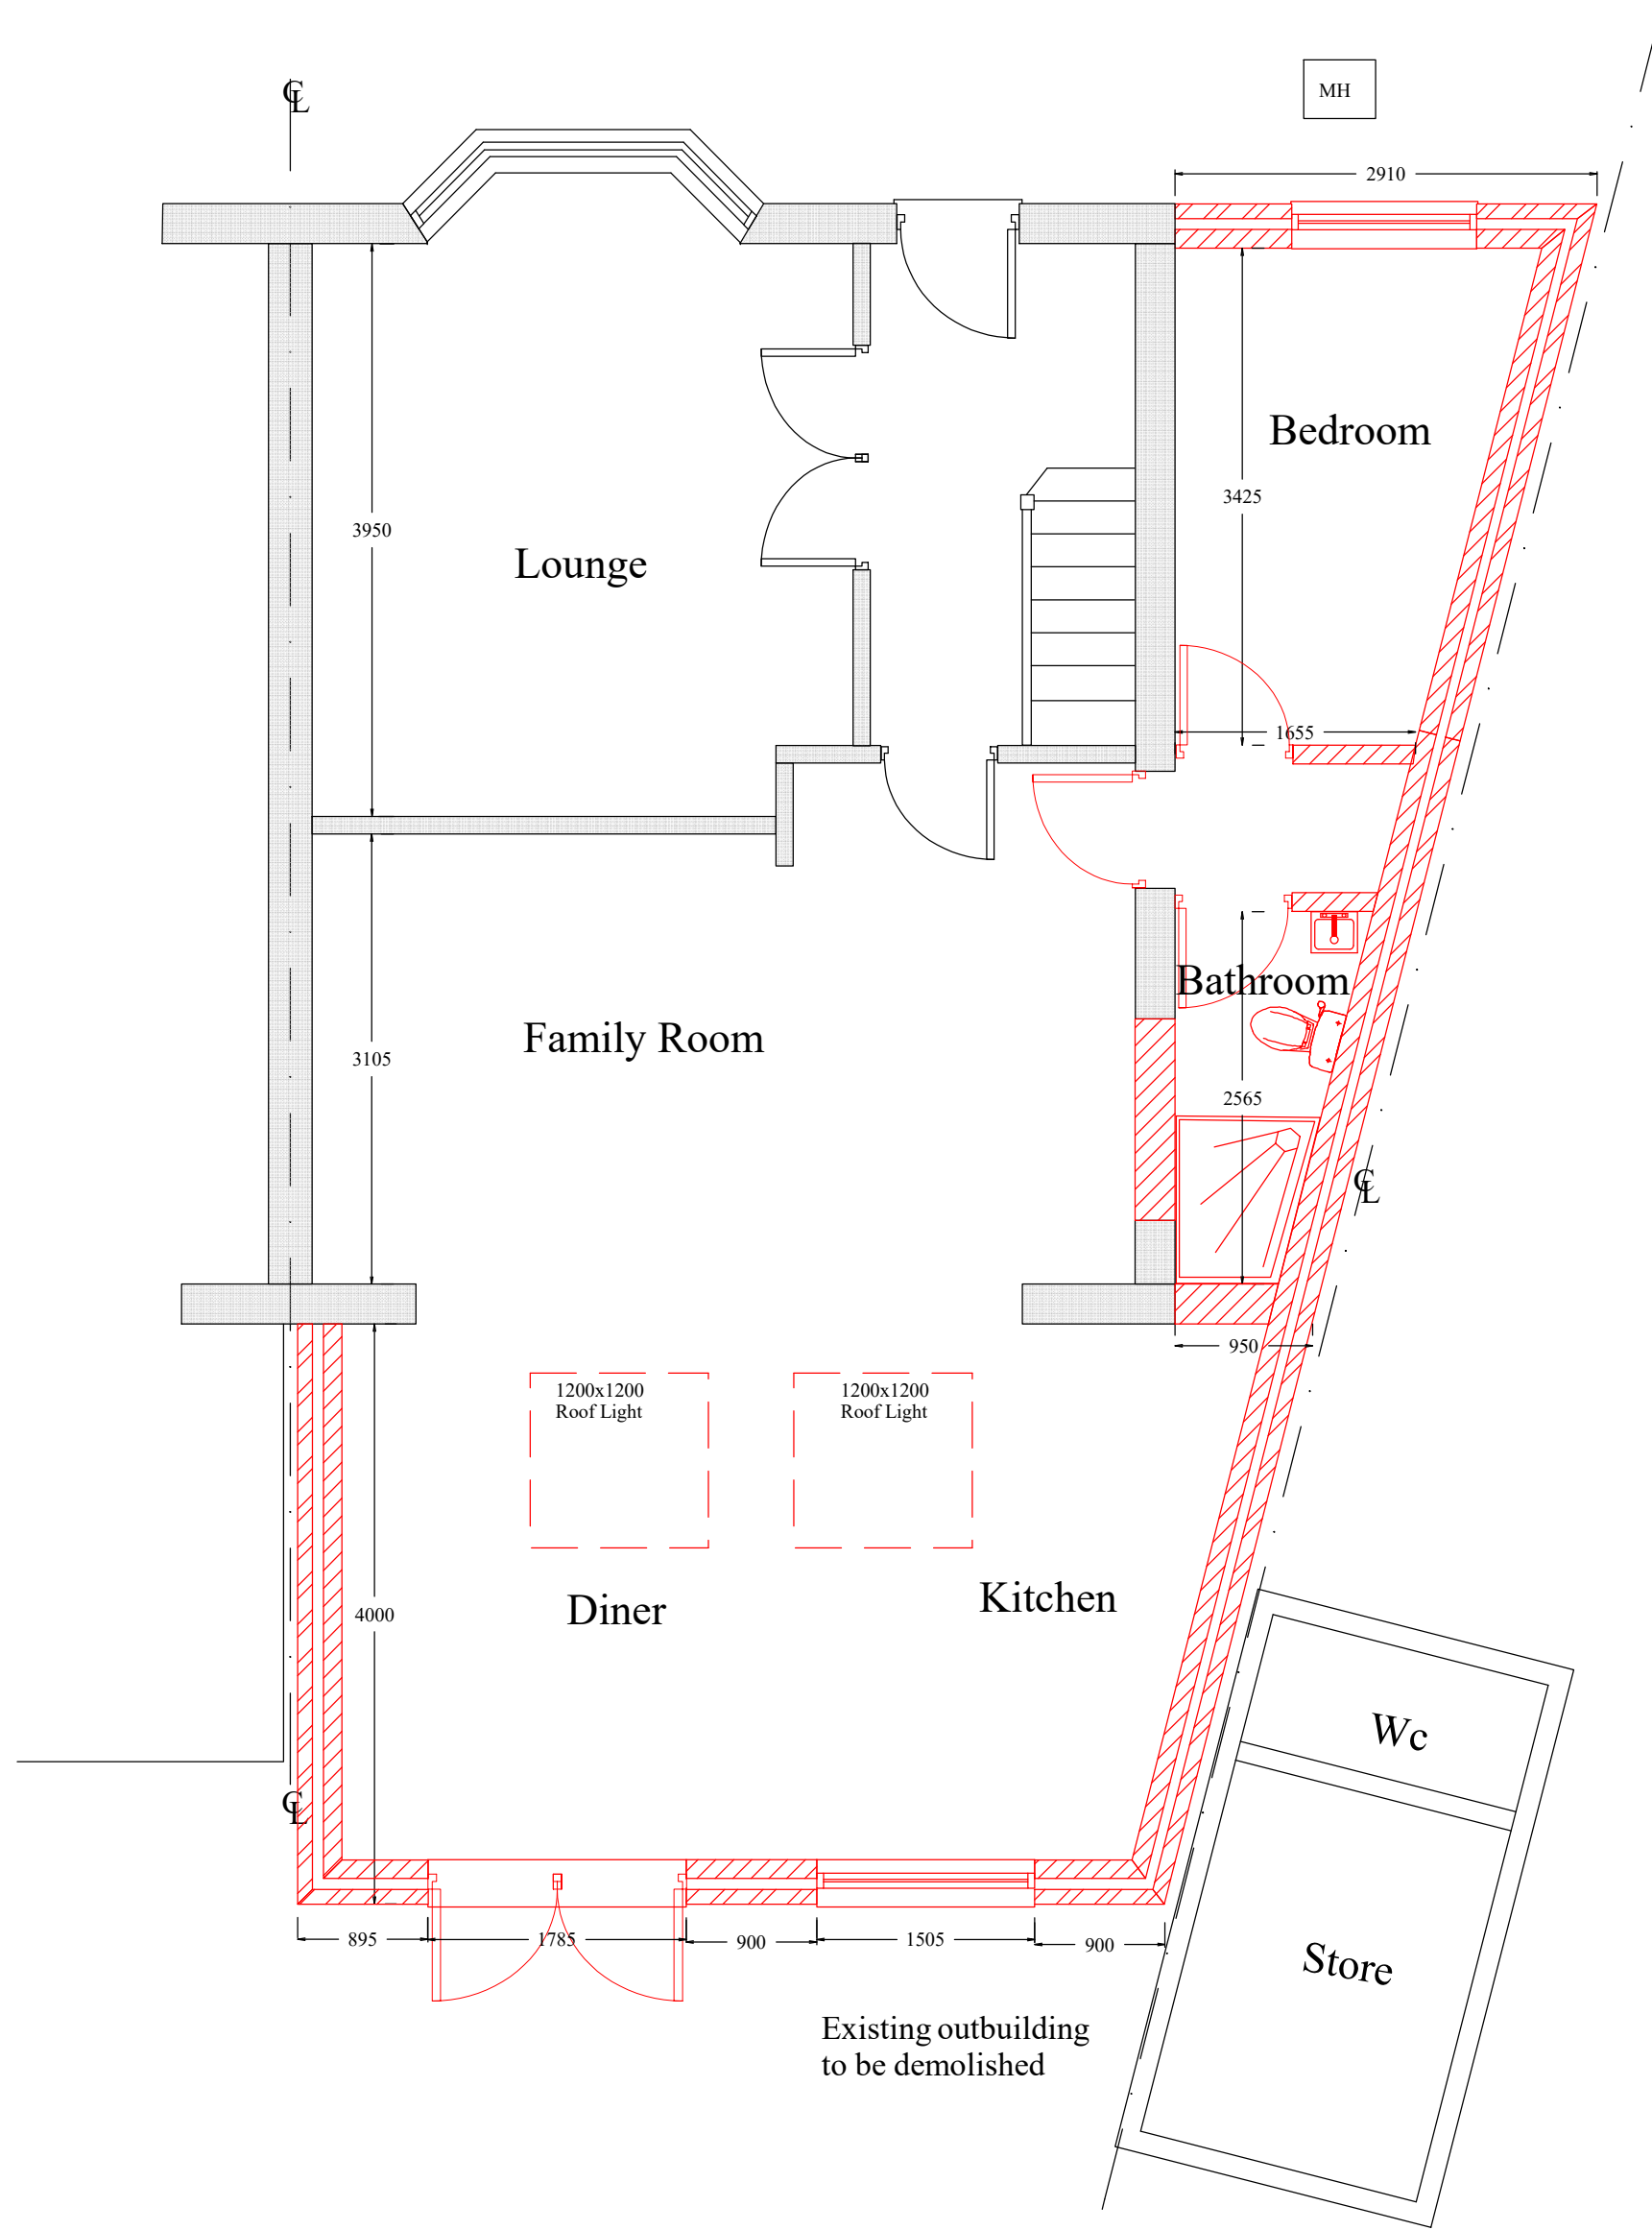


PROPOSED GROUND FLOOR PLAN




PROPOSED FRONT ELEVATION

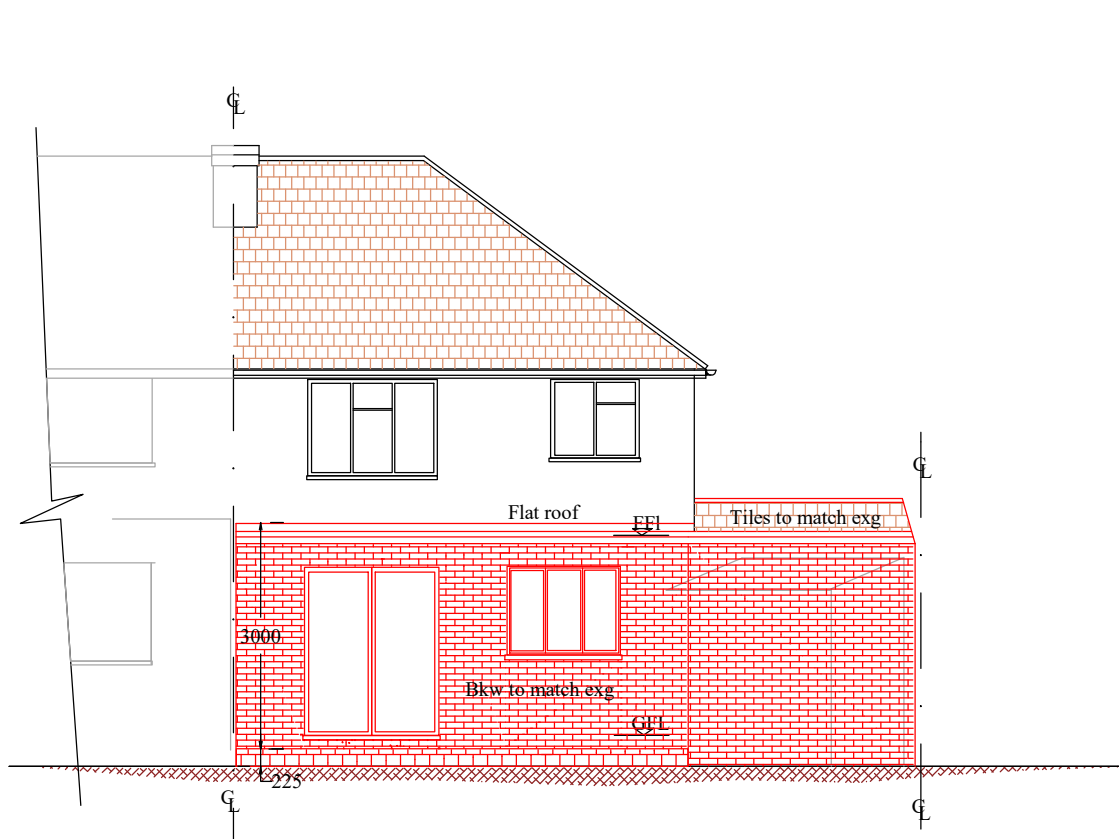

PROPOSED REAR ELEVATION

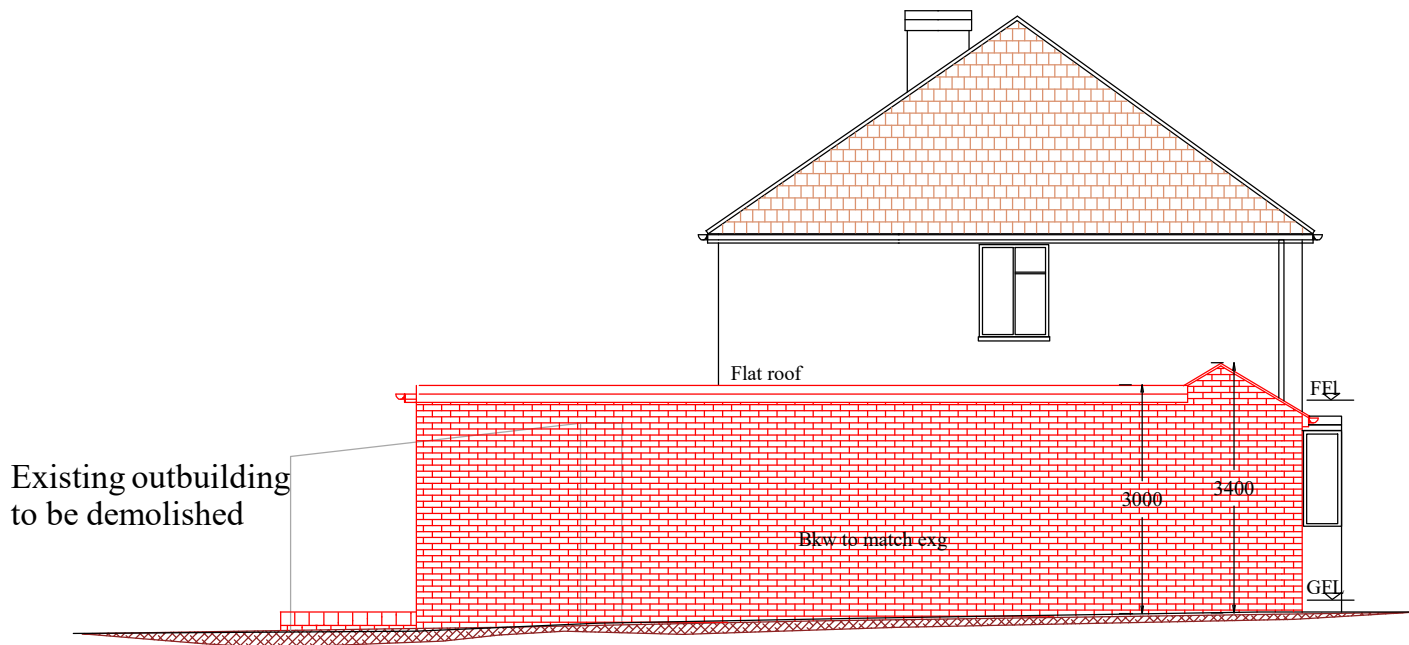

PROPOSED SIDE ELEVATION

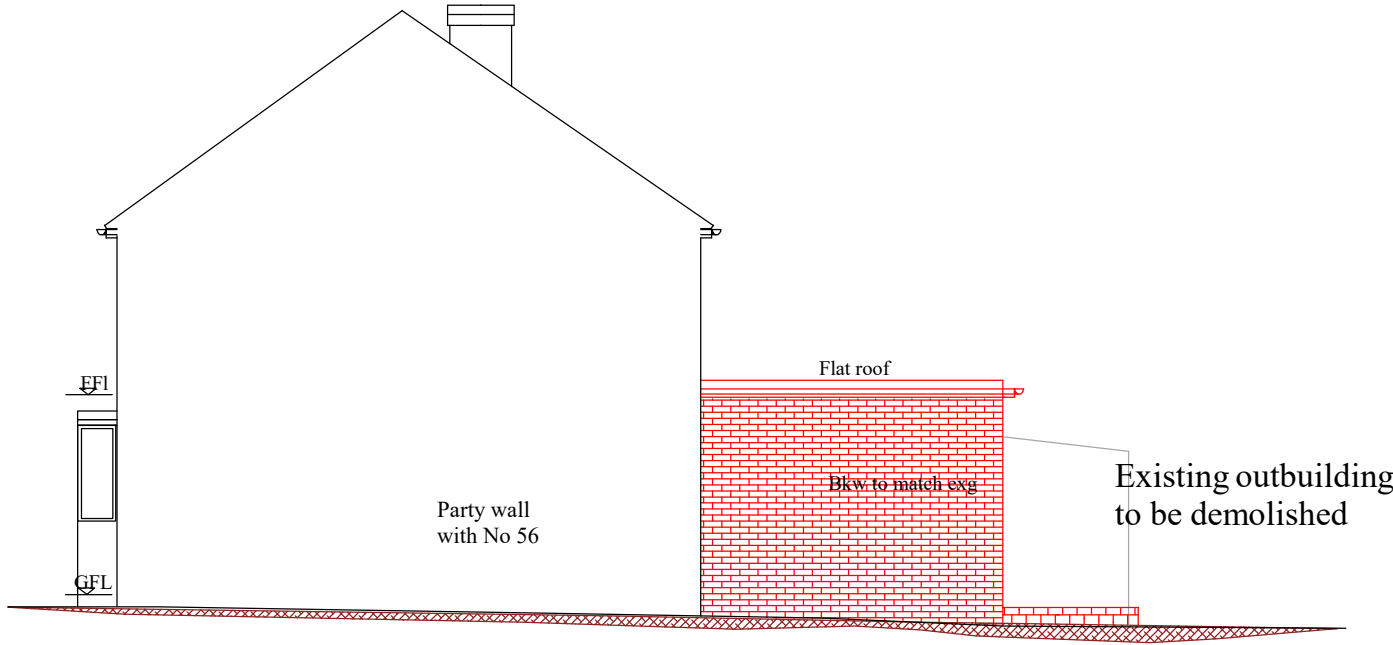

PROPOSED SIDE ELEVATION

- Notes;
- 1 This drawing is a copy right of Line Design Ltd
 - 2 All dimensions must be checked before commencement of any works and inform the client of any discrepancies, before start of any works
 - 3 Do Not scale of the drawing
 - 4 This drawing may not be copied without prour approval from Line Design Limited
 - 5 All building works to comply with Building regulations
 - 6 These drawings are prepared taking pre-construction design as to CDM 2015 regulations. The client is required to comply with pre-construction and construction phase of the CDM 2015 regulaions
 - 7 Contractor to check all specifications and drawings prior to commencement of works and infor the client of any discrepancies.
 - 8 Refer to structural, mechanical, electrical specifications and clients instructions.
 - 9 Party Wall Act, would apply and the client to make arrangement with neighbouring properties before commencement of works.

Revision	Description	Date

Project: 58 Gainsborough Road, Hayes, Hillingdon, UB4 8PR

Project Title: Single Storey Side and rear Extension.

Drawing No: PL/5802	Revision:
Date: March 2021	Drawn by: MK
Scale: 1/50, 100 @A2	Chkd by:

Line Design Ltd

Suite 141, Rye House, 161 High Street, Ruislip, Middlesex, HA4 8JY

Tel: 07904 579357, email: linedesign20@gmail.com

Scale 1/100 0m 2m 4m 6m 8m 10m Scale 1/50 0m 1m 2m 3m 4m 5m