



STREET ELEVATION

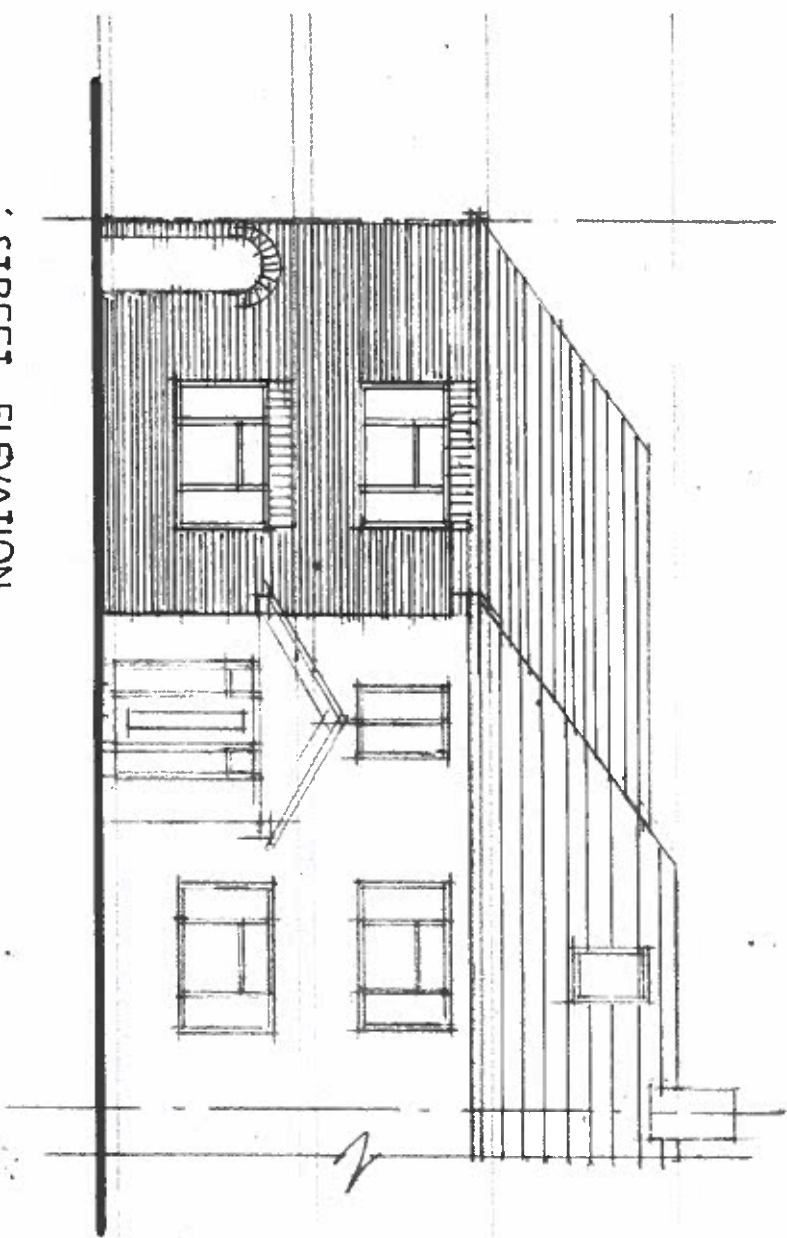

WEST ELEVATION

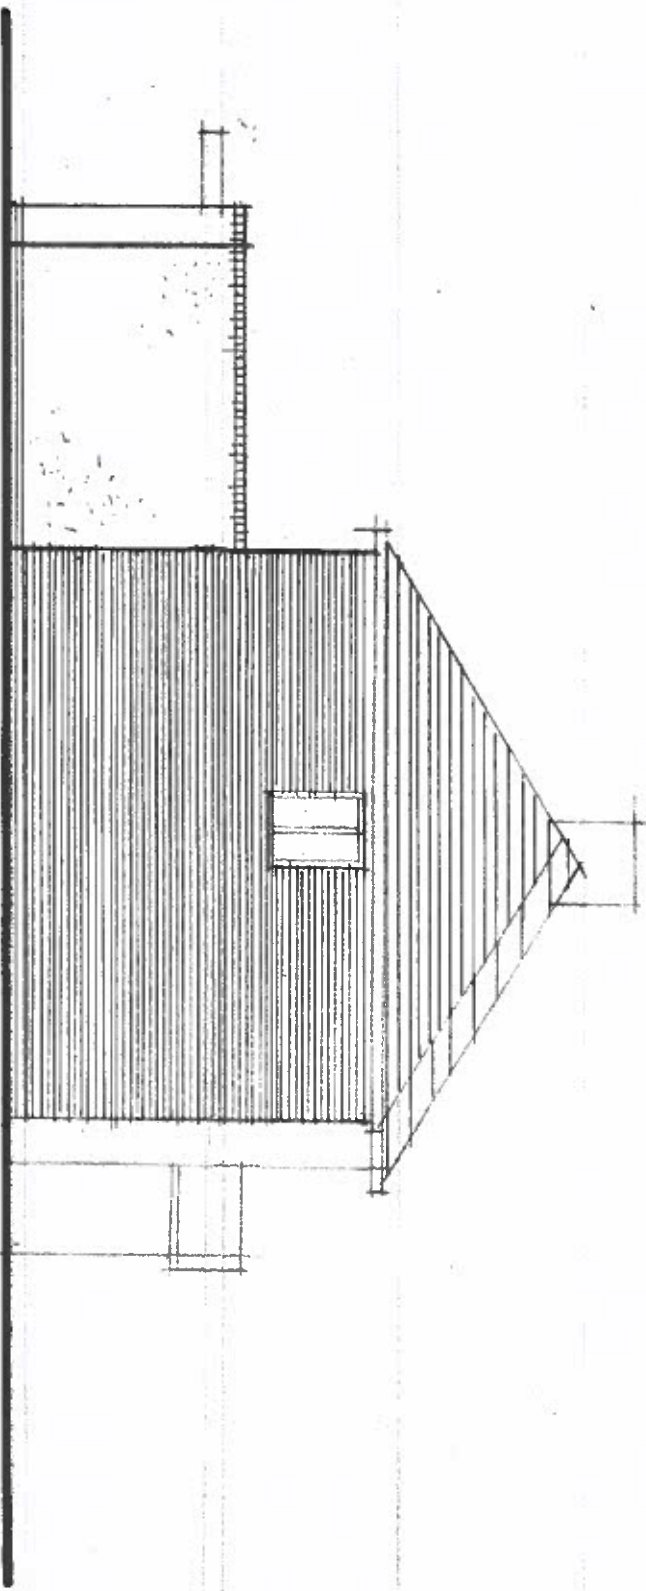

TEKTON DPW

Architects & Designers

12 STATION ROAD LONDON W7 3JE

Tel : 0208 840 7300

Email : tekon.dpw@btconnect.com

Site

27 DEANE AVENUE, SOUTH RUISLIP, HA4 6SP.

Drawing Title

PROPOSED STREET & WEST ELEVATIONS

Scale

1:100 @ A3

Date

May 2023

Drawing No.

Revision

23/531/PR/03