




LOCATION PLAN
SCALE 1:1250

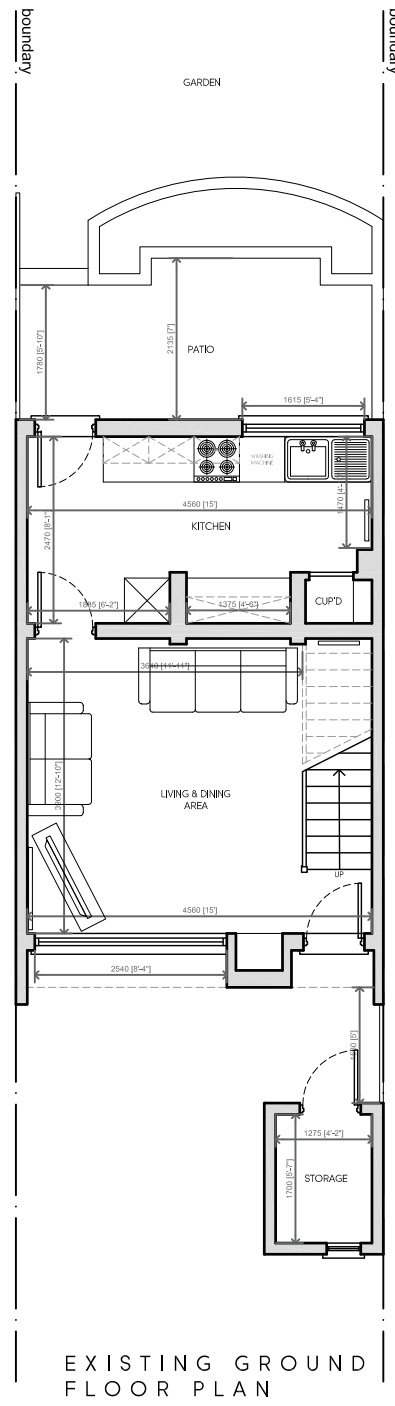


EXISTING GROUND
FLOOR PLAN

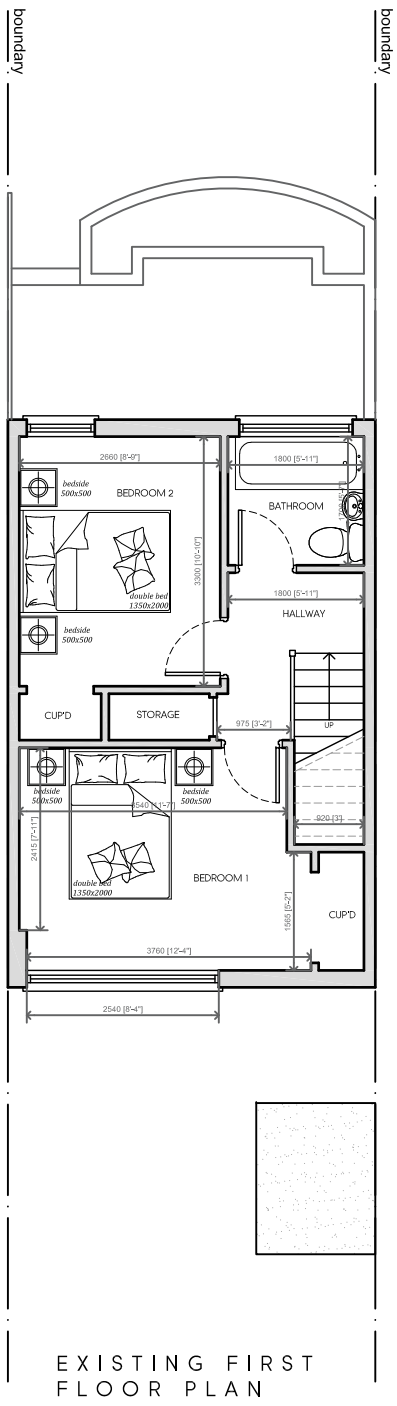


EXISTING FIRST
FLOOR PLAN

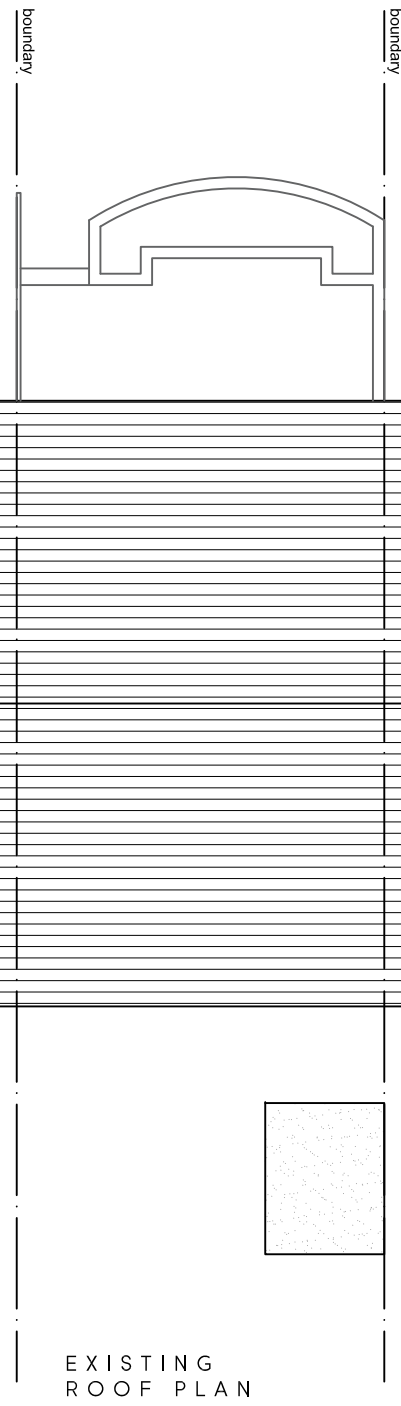


EXISTING
ROOF PLAN

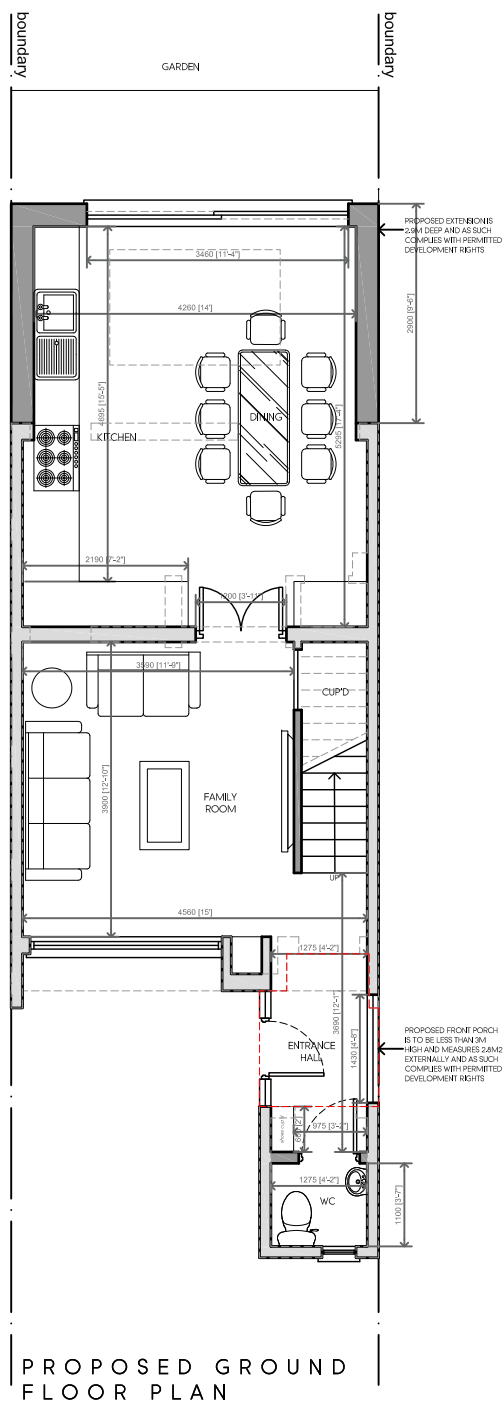


PROPOSED GROUND
FLOOR PLAN

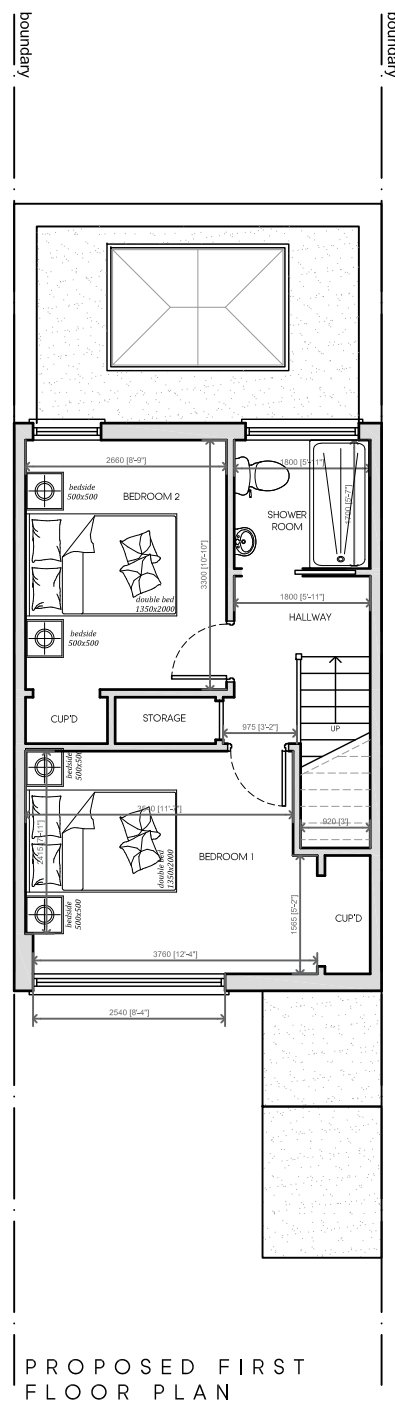


PROPOSED FIRST
FLOOR PLAN

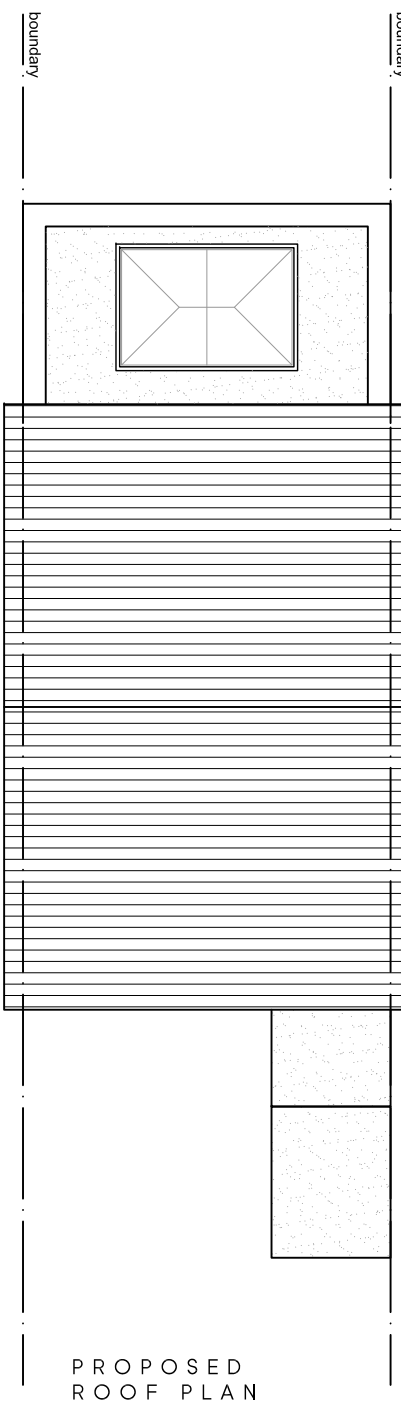


PROPOSED
ROOF PLAN

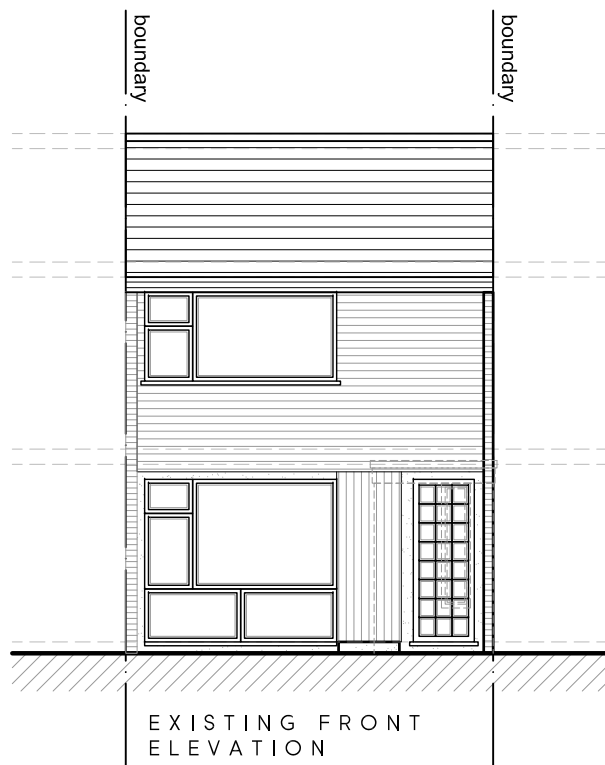


EXISTING FRONT
ELEVATION

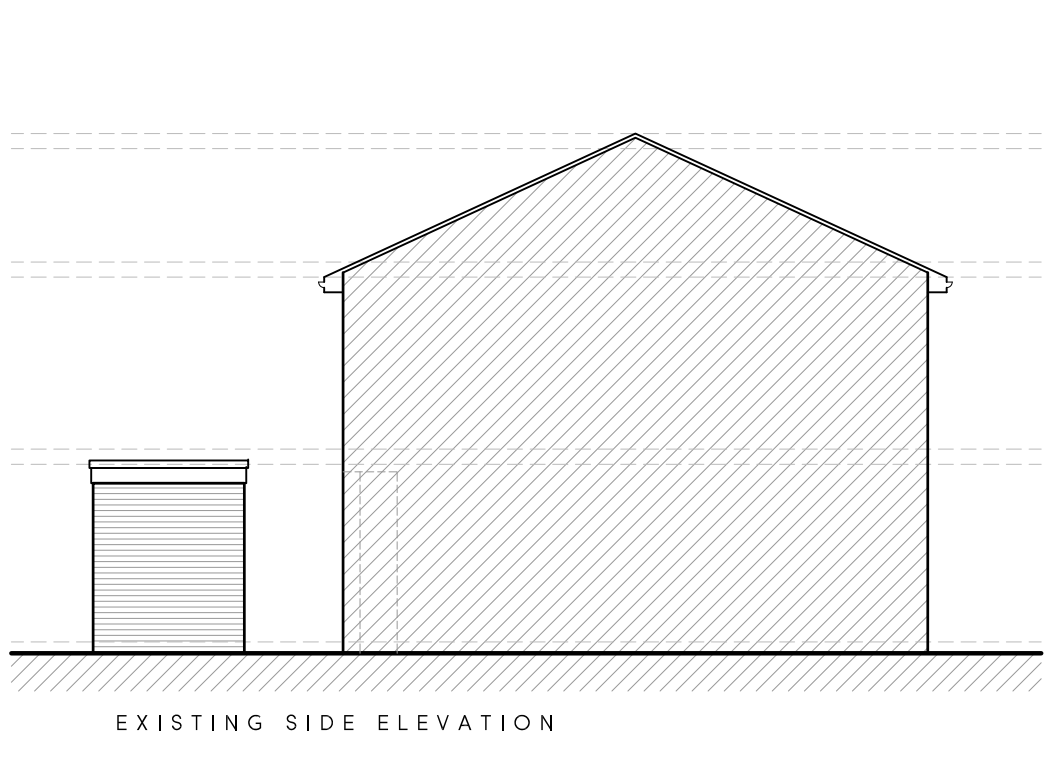


EXISTING SIDE ELEVATION

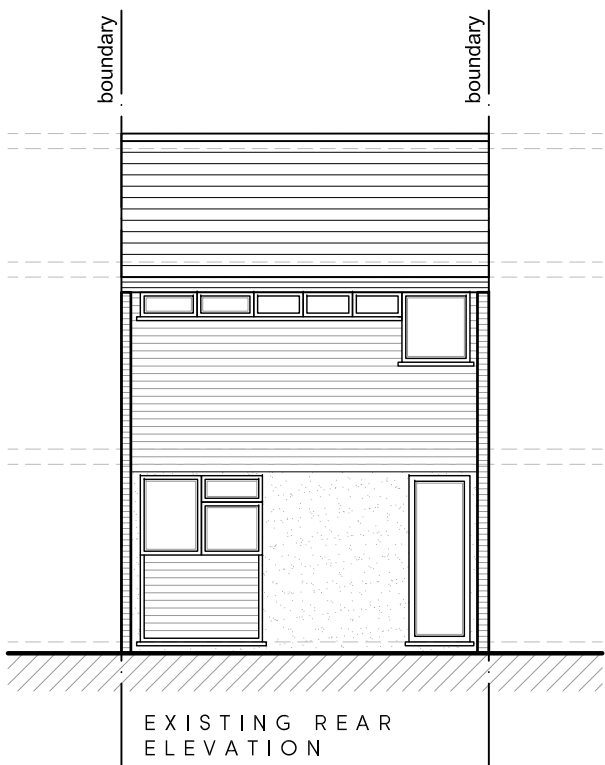


EXISTING REAR
ELEVATION

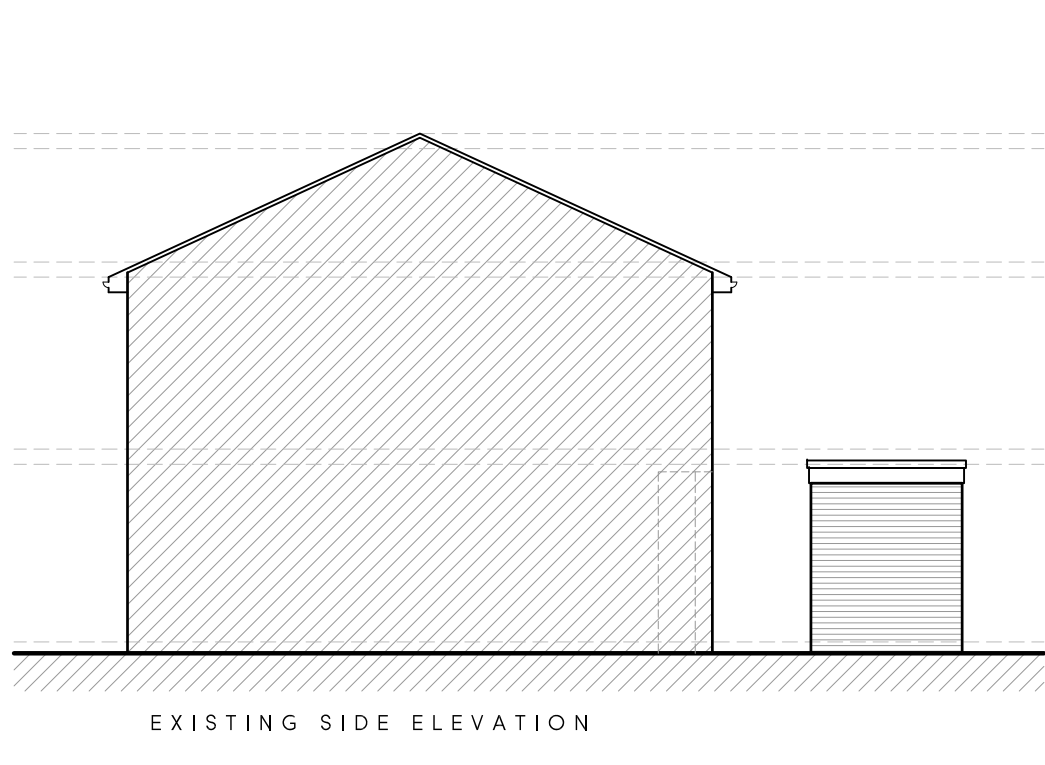


EXISTING SIDE ELEVATION

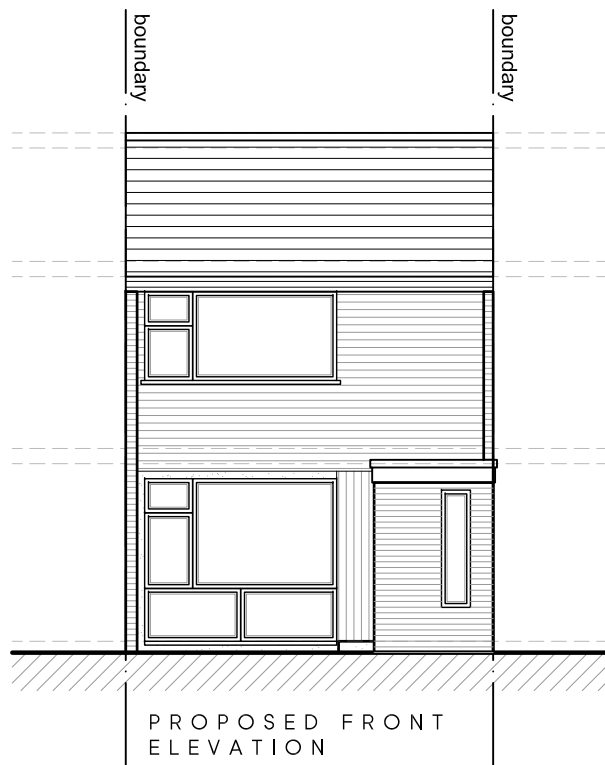


PROPOSED FRONT
ELEVATION

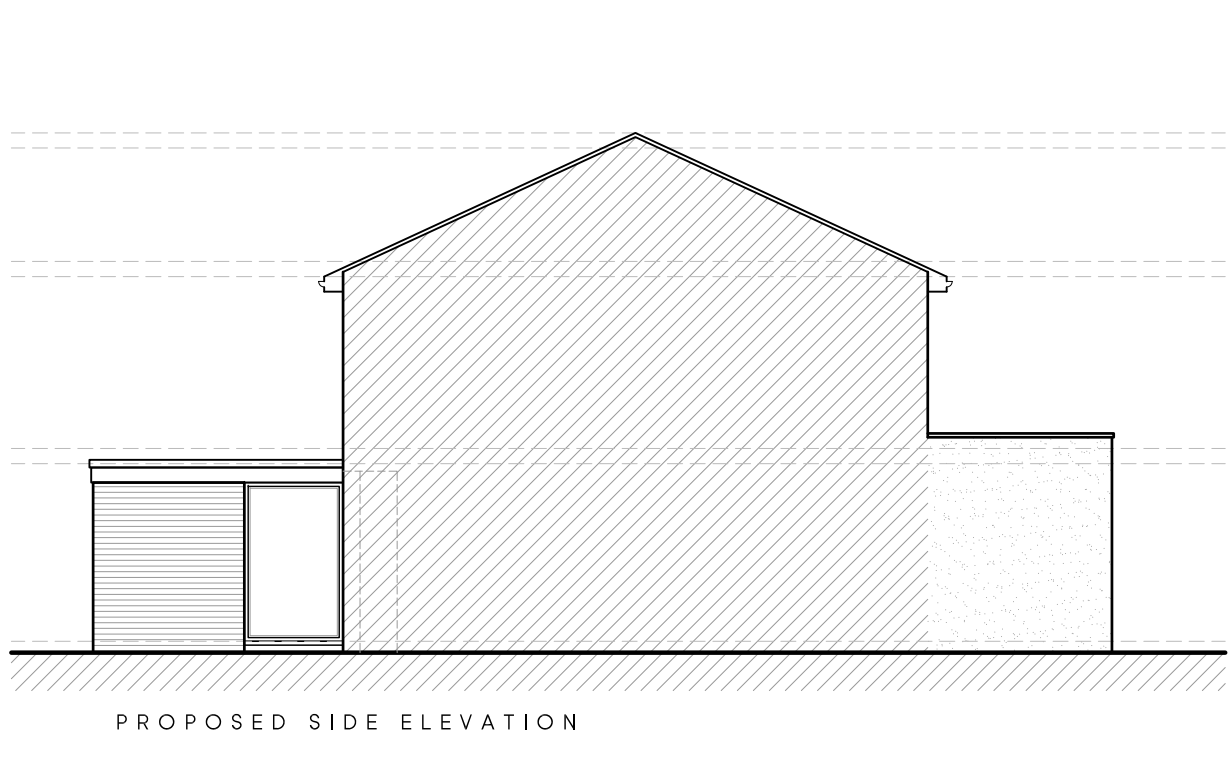

PROPOSED SIDE ELEVATION

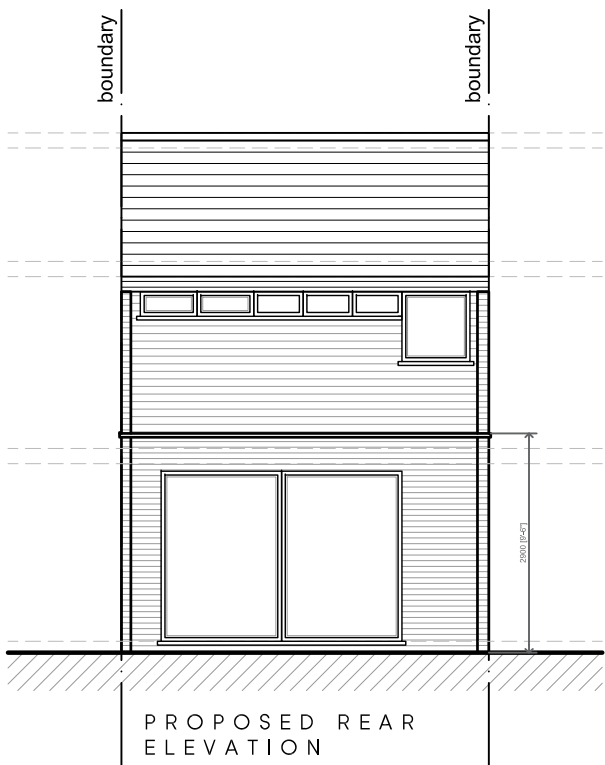

PROPOSED REAR
ELEVATION

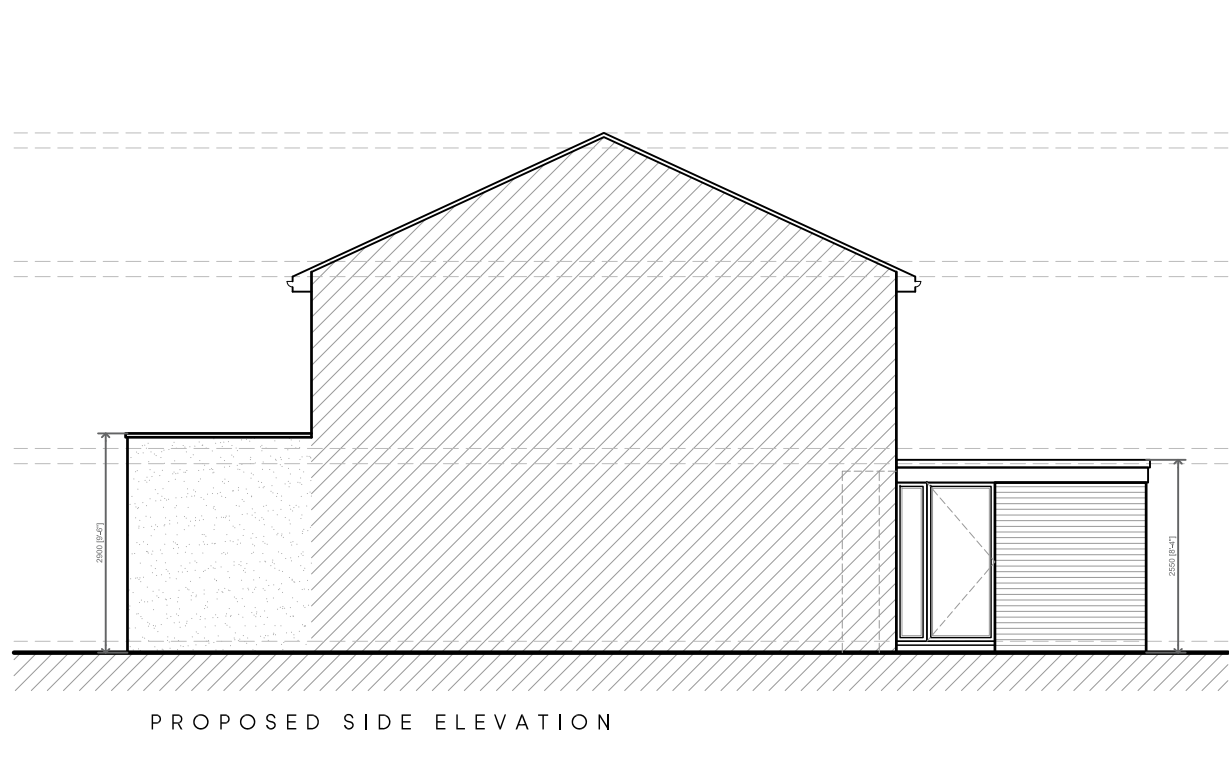

PROPOSED SIDE ELEVATION

Rev	Date	Description	Init.
Client			

MR & MRS RUPARELIA

Project Title
PROPOSED EXTENSION AND ALTERATIONS

4 HAWKESWORTH CLOSE, NORTHWOOD, HA6 2FT

Drawing Title

EXISTING AND PROPOSED PLANS AND ELEVATIONS

Cad File	Sheet Size	Scale
P001	A1	1:100
Drawn by	Drawing Date	Approved by
BR	DEC 2024	BR
Project No.	Drawing No.	Revision
1998	P201	-

Juttla Architects

Building 1, Chalfont Park, Chalfont St Peter,
Gerrards Cross, SL9 0BG

1 01923 840077 1 01923 840078
info@juttla-architects.com
juttla-architects.com

This drawing is property of Juttla Architects Ltd © and must not be
copied or otherwise reproduced. All dimensions must be checked on
site before commencing work. No dimensions to be scaled from this
drawing. This drawing was produced using AutoCad 2016.

PLANNING ISSUE