



LOCATION PLAN


SCALE 1:1250

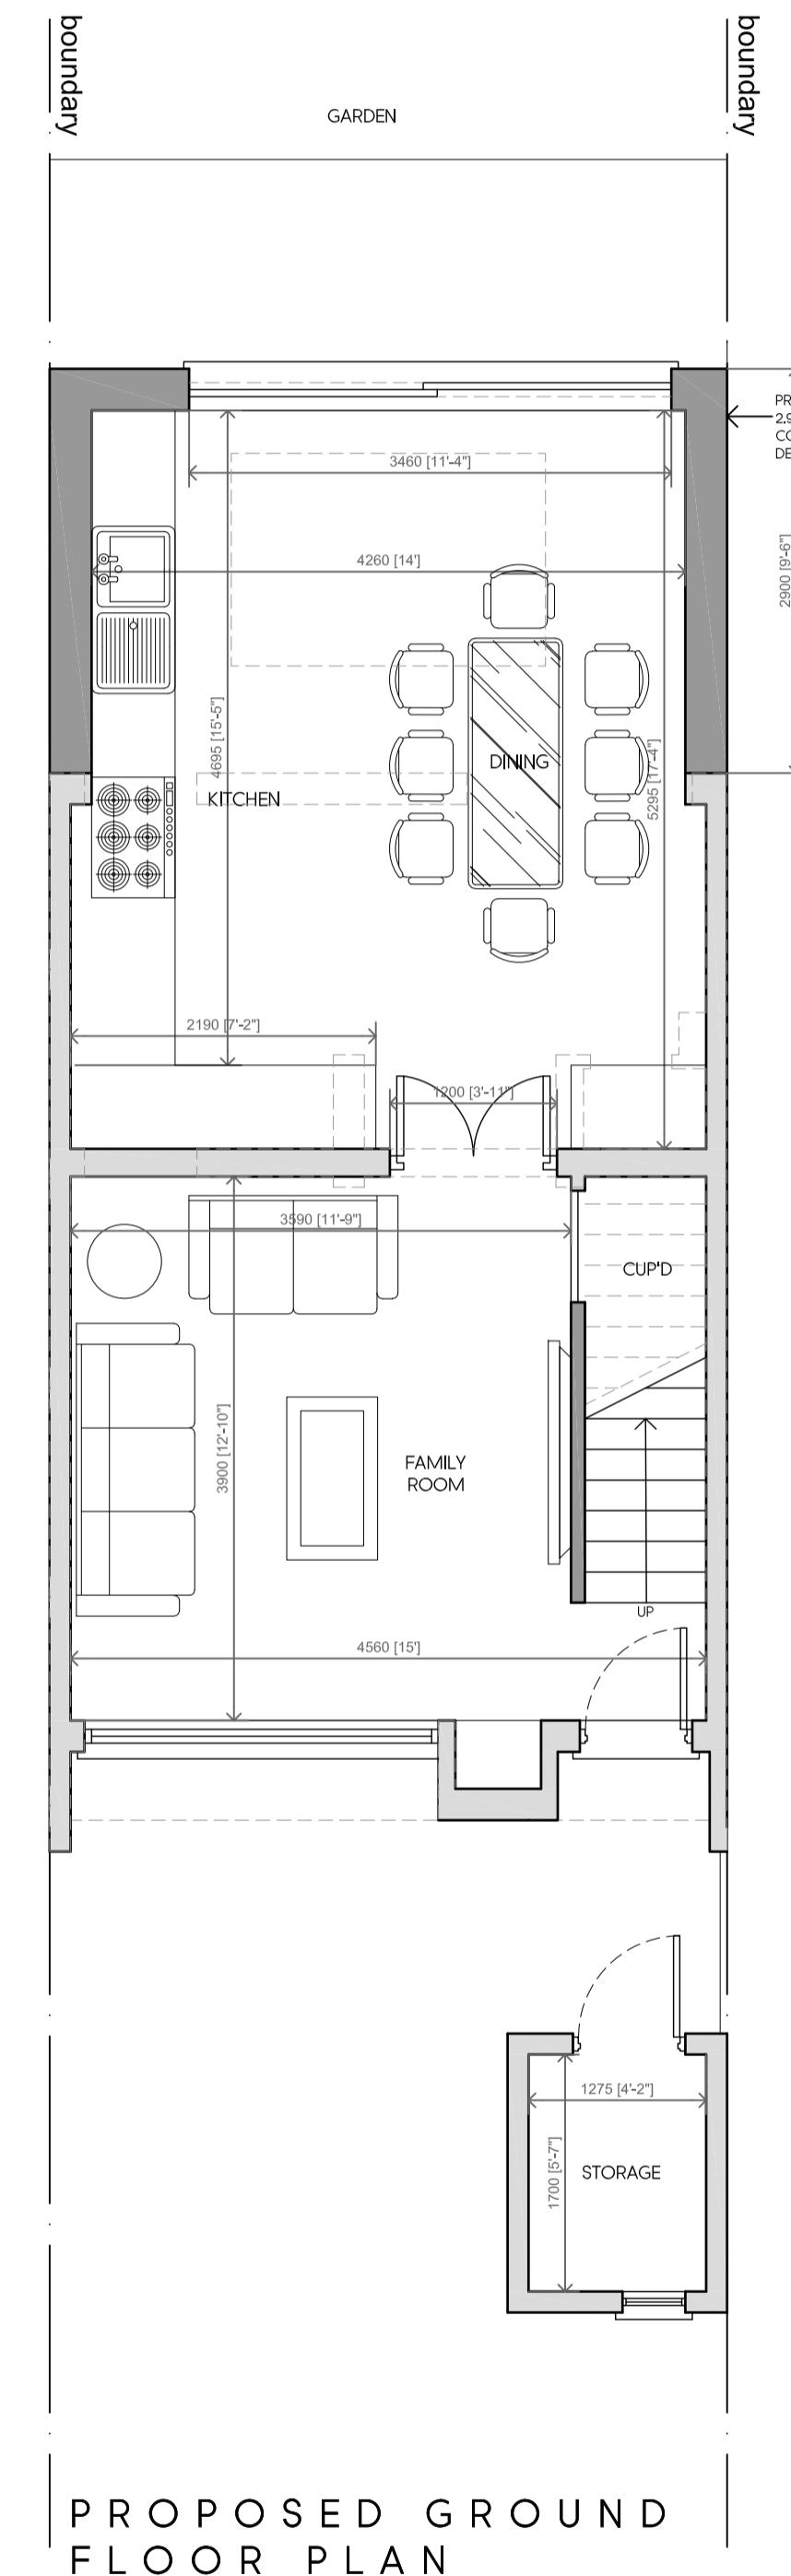

PROPOSED GROUND FLOOR PLAN

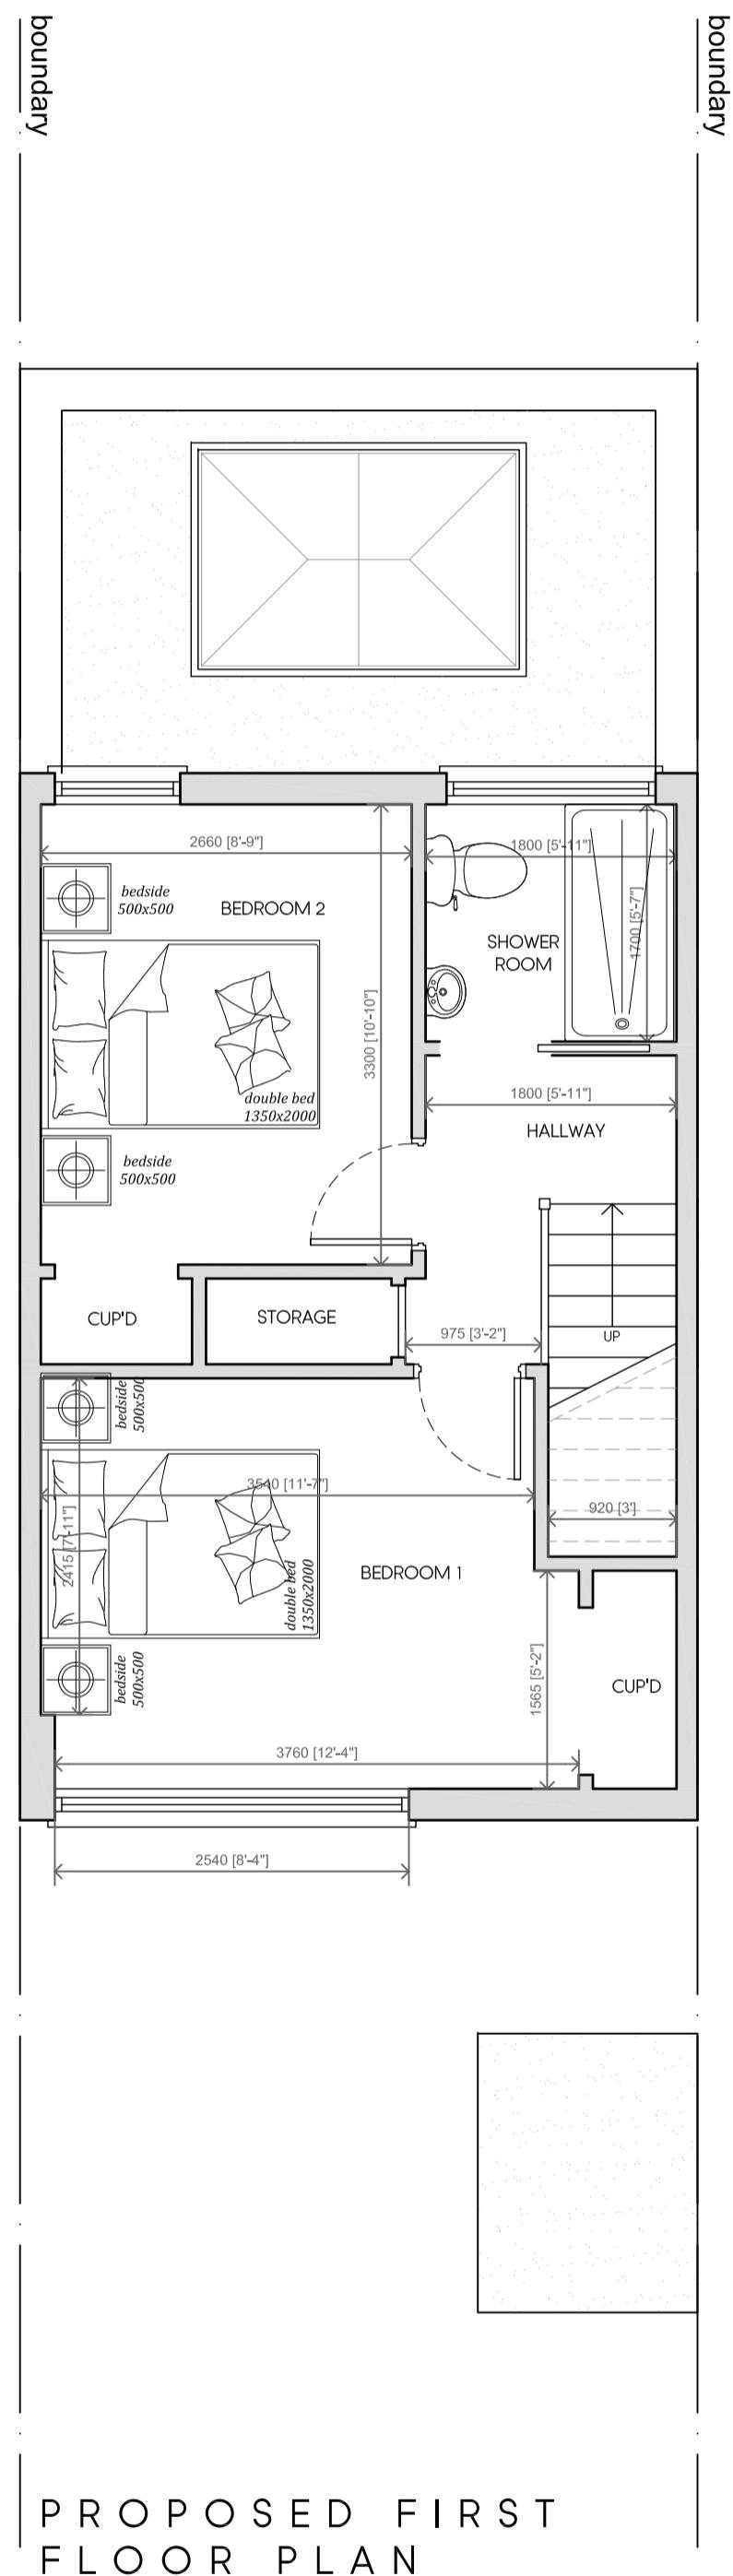

PROPOSED FIRST FLOOR PLAN

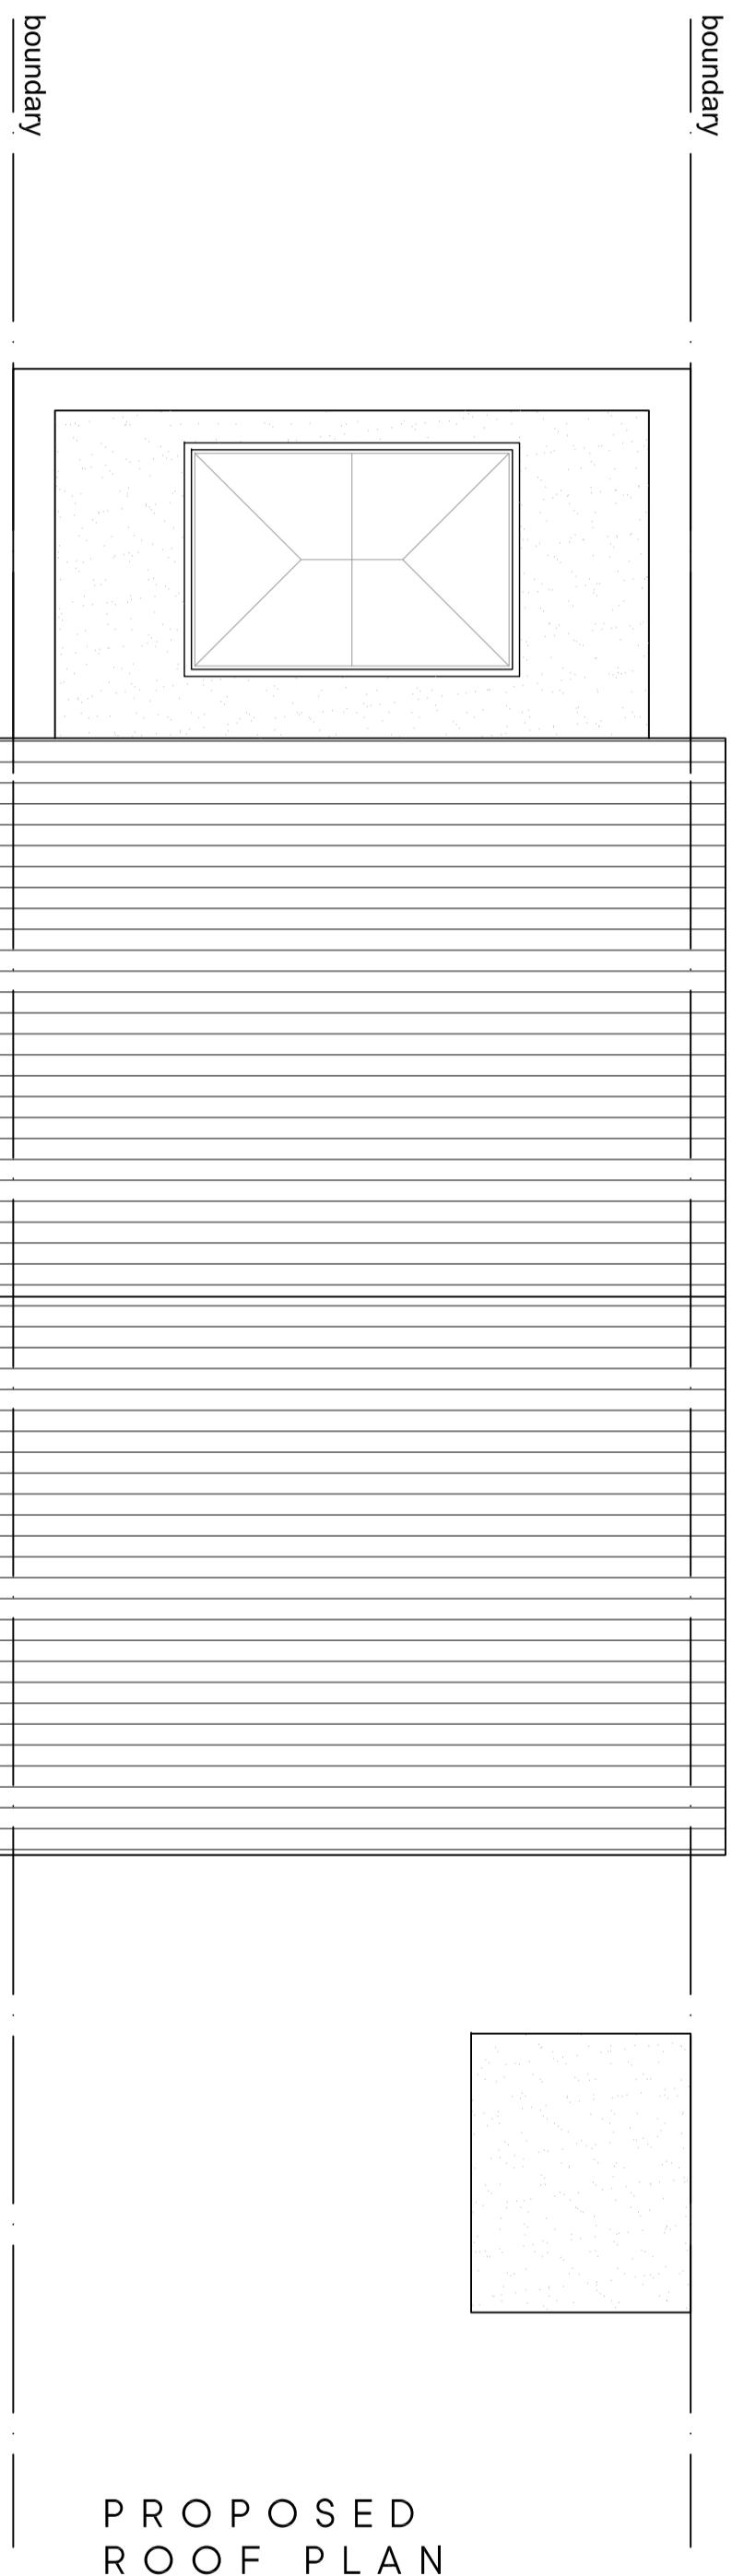

PROPOSED ROOF PLAN

A	03.03.25	AMENDED TO SUIT PLANNERS COMMENTS	BR
Rev	Date	Description	Init.
Client			

MR & MRS RUPARELIA

Project Title PROPOSED EXTENSION AND ALTERATIONS

4 HAWKESWORTH CLOSE, NORTHWOOD, HA6 2FT
Drawing Title

PROPOSED FLOOR PLANS

Cad File	Sheet Size	Scale
P001	A1	1:50
Drawn by	Drawing Date	Approved by
BR	DEC 2024	BR
Project No.	Drawing No.	Revision
1998	P301	A



Building 1, Chalfont Park, Chalfont St Peter,
Gerrards Cross, SL9 0BG

info@juttl-a-architects.com
juttl-a-architects.com

This drawing is property of Juttl-a Architects Ltd © and must not be copied or otherwise reproduced. All dimensions must be checked on site before commencing work. No dimensions to be scaled from this drawing. This drawing was produced using AutoCad 2016.

PLANNING ISSUE