

NOTES

CONTRACTORS MUST VERIFY ALL DIMENSIONS ON SITE BEFORE COMMENCING ANY WORK ON SHOP DRAWINGS


DO NOT SCALE FROM THIS DRAWING

RS ATPA COPYRIGHT

- Notes:
- Do not scale this drawing
 - All dimensions to be verified on site and any discrepancy reported to the client
 - This drawing to be read in conjunction with all relevant drawings
- Prior To Commencement Of Any Works, Agree With Adjoining Neighbours

Client/Builder To Obtain All Planning Permission Approvals From The Relevant Authority, Commencement Of Building Works Prior To The Planning & Building Control Approvals Is To Client/Builders Own Risk


Client/Builder To Liaise With Local Water Board For Any New Works Or Within The Public Sewer Or Drain Runs And Obtain Approval From The Local Authority Prior To Commencement Of Any Works

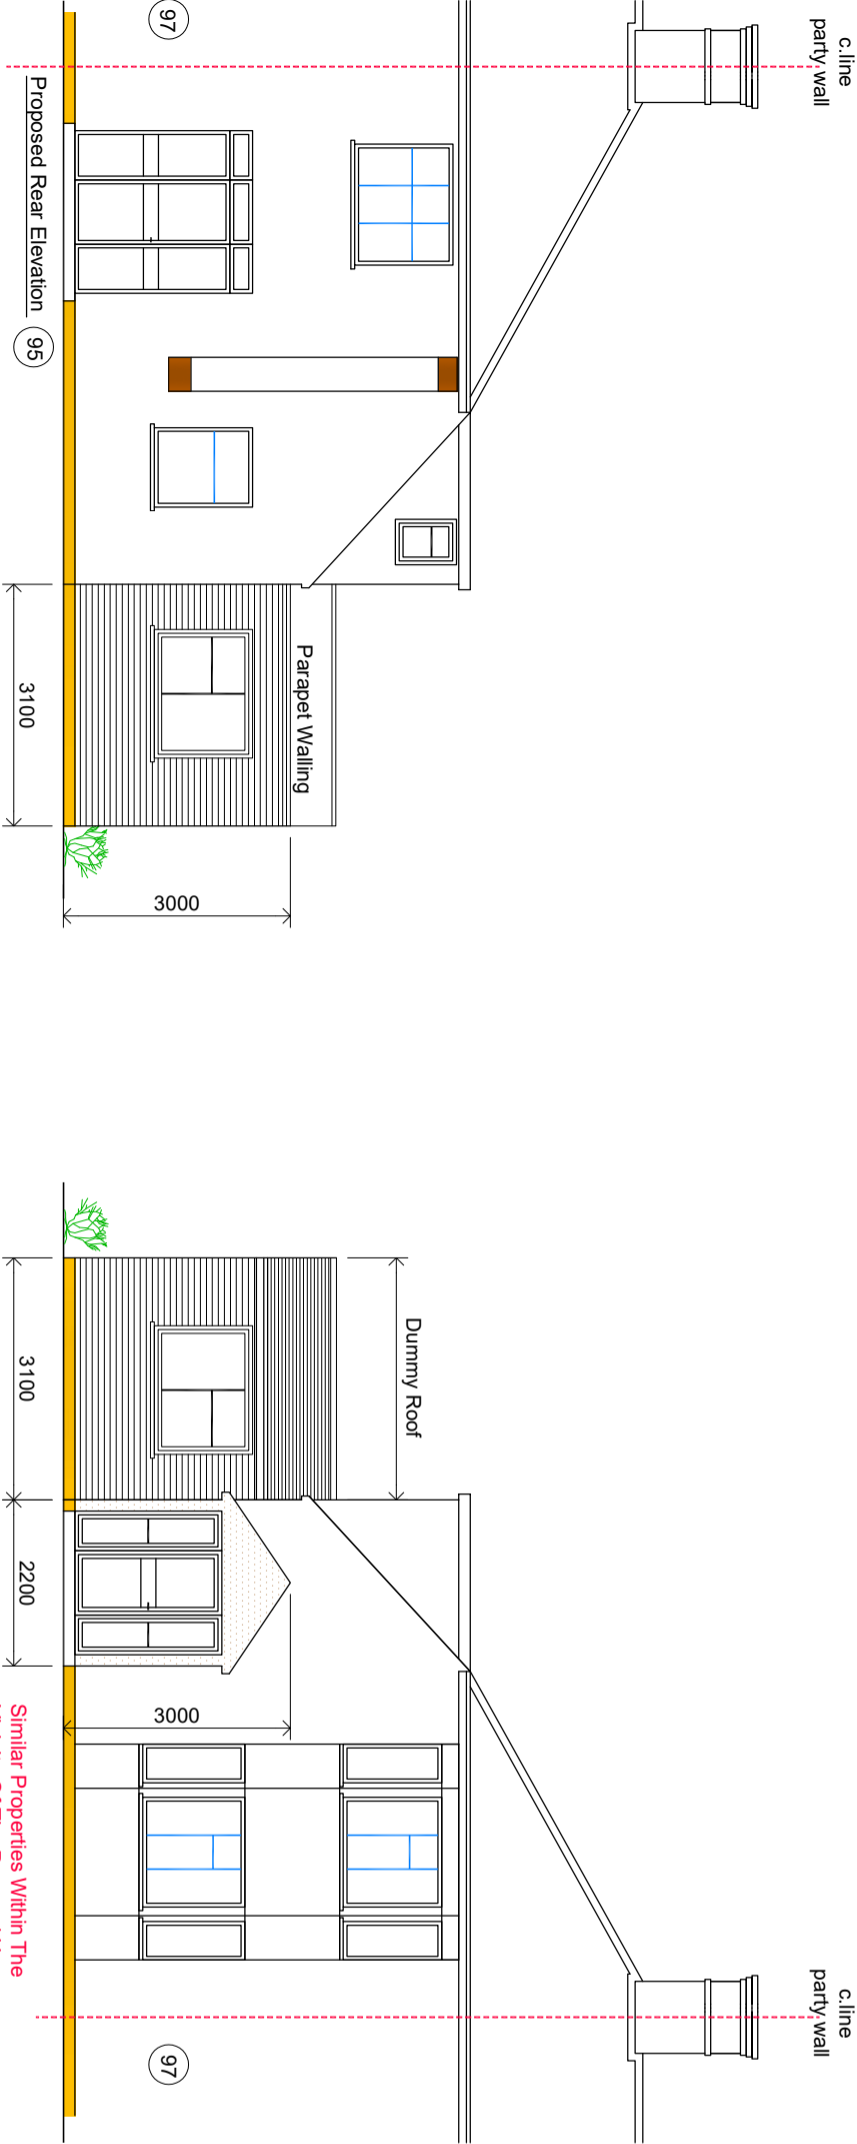

Similar Properties Within The Vicinity Of The Proposal Have Dummy Roofs To The Front Elevation

Single Storey Side Extension

REV	AMENDMENT	DATE	CHKD
A	Planning Issue	20.03.25	RS

 

Scale Bar

CLIENT	Sampreet Gill
PROJECT	95 North View Pinner - Middlesex HA5 1PX
DRAWING TITLE	Proposed Single Storey Side Extension Proposed Elevations Sheet 3

SCALE	DRAWN BY	CHECKED	DATE
1:50 @ A1	RS	RS	20.03.25
1:100 @ A3			
DRAWING NUMBER	2024 - 115 - 03	REVISION	A

DRAWING STATUS

Planning Issue

