



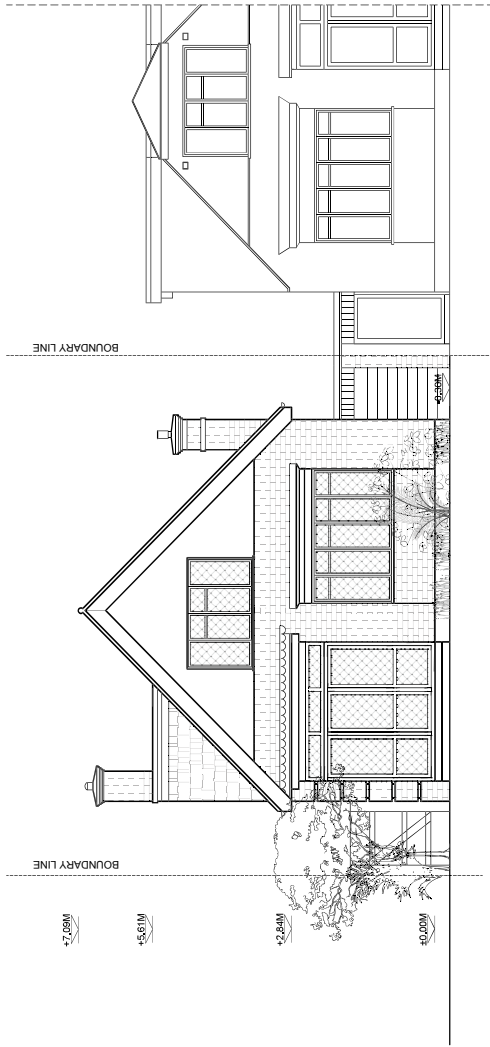

04 EXISTING FRONT ELEVATION
A-(11)-010 1:100 @ A3

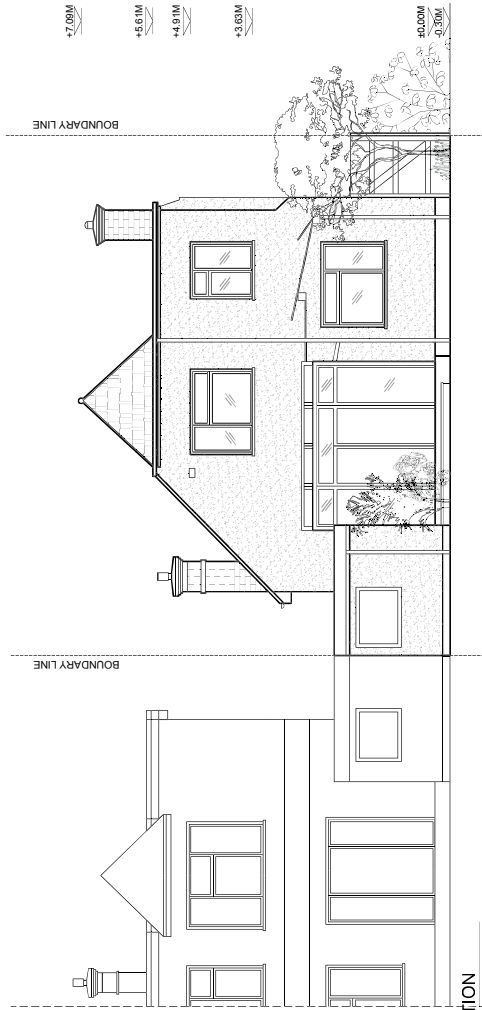

05 EXISTING REAR ELEVATION
A-(11)-010 1:100 @ A3



PROJECT NAME:	CUSTOMER/PROJECT:	ARCHITECTURE:	NOTES:	CONSTRUCTION:	SHEET TITLE:	DRAWING STATUS:	JOB NUMBER:
1106	55 Hartlyn Drive, Primer Has 2DF		ALL dimensions in millimetres. Any dimensions in brackets are approximate and should not be used for construction. Mark all lines designed for installation. INSTALLATIONS	EXISTING FRONT AND REAR ELEVATION	FOR PLANNING	1106
						DRAWN BY: TP	DRAWING NO: A-(11)-010
						APPROVED: MS	SCALE: 1:100
							DATE: 28.02.2022
							Rep. No: