


EXISTING SITE PLAN


Scale 1:200 @ A3

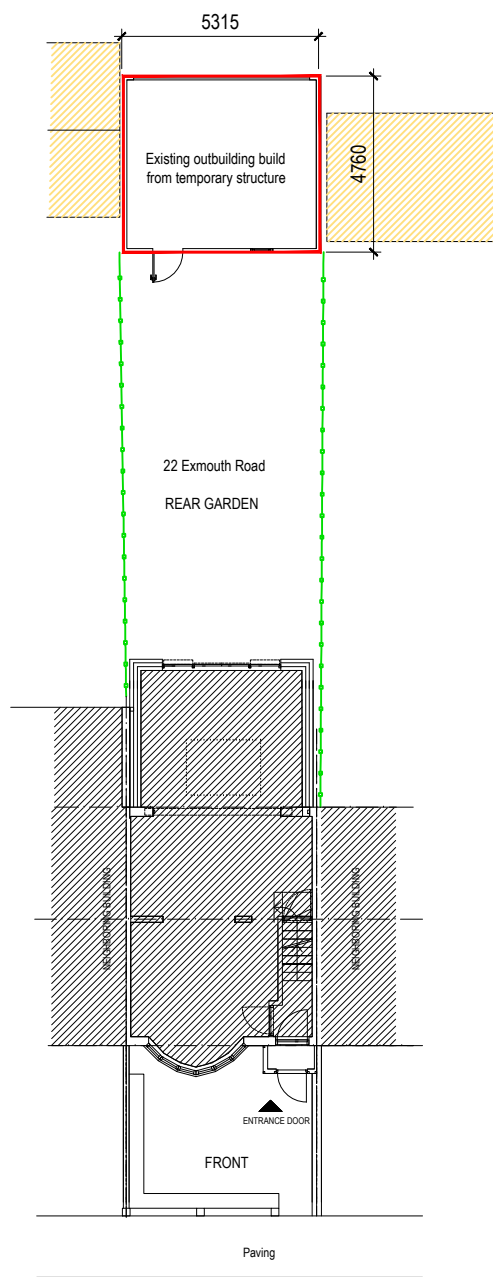

Existing outbuilding build from temporary structure 25.30sq.m

PROPOSED SITE PLAN

Scale 1:200 @ A3

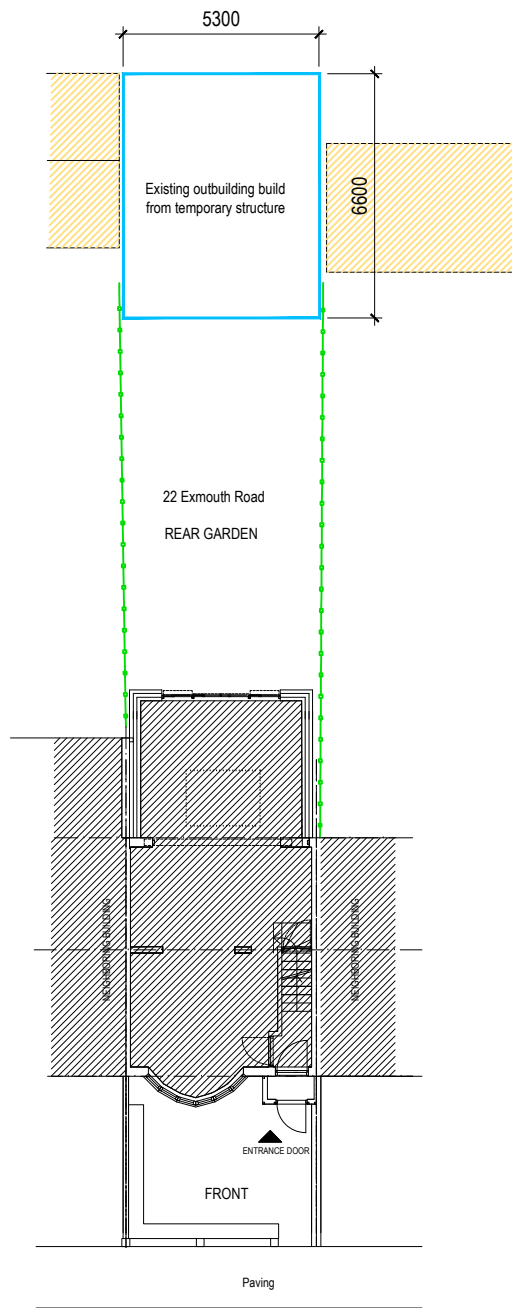

New proposed Outbuilding 35.00sq.m

Rev	Desc	By	Date	Ch
REVISIONS				

arkluta

15 Ashfield Road
London
W3 7JE

Tel (+ 44) 0208 743 5600
Mob (+ 44) 077 69811452
E-mail: arkluta@hotmail.co.uk

Project:
22 Exmouth Road
HA4 OUF
Client :
Title:

EXISTING AND PROPOSED
SITE PLAN

Scale: 1:200@A3	Drawn by: GME
Date: Feb 2023	Checked by: LV
Drawing No: 23-BW-02B	Rev: .