

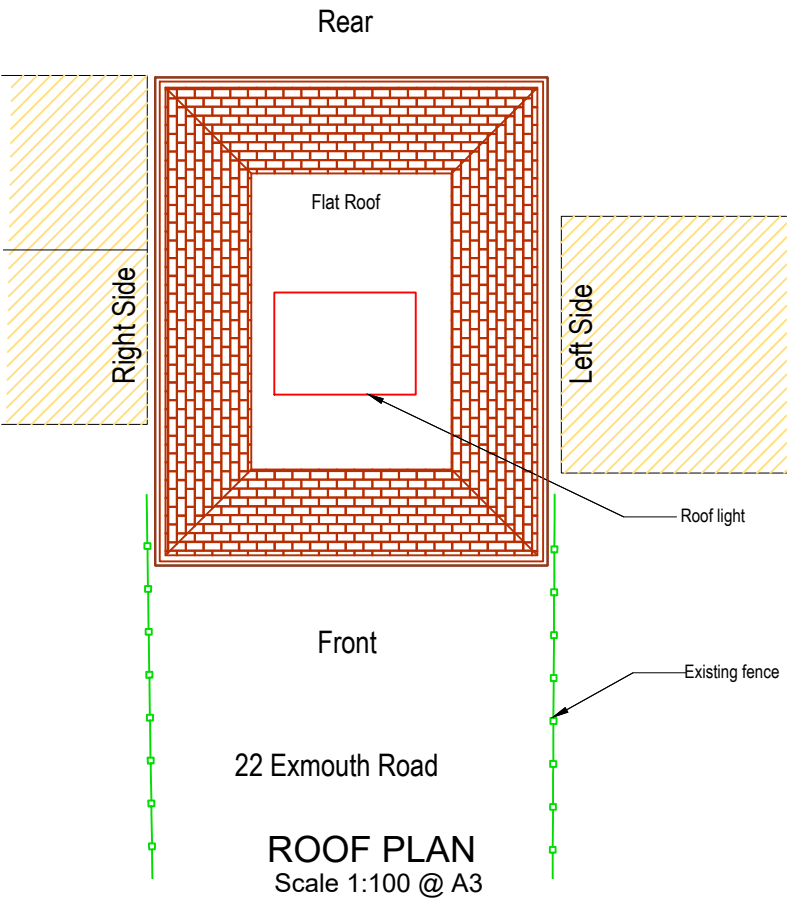
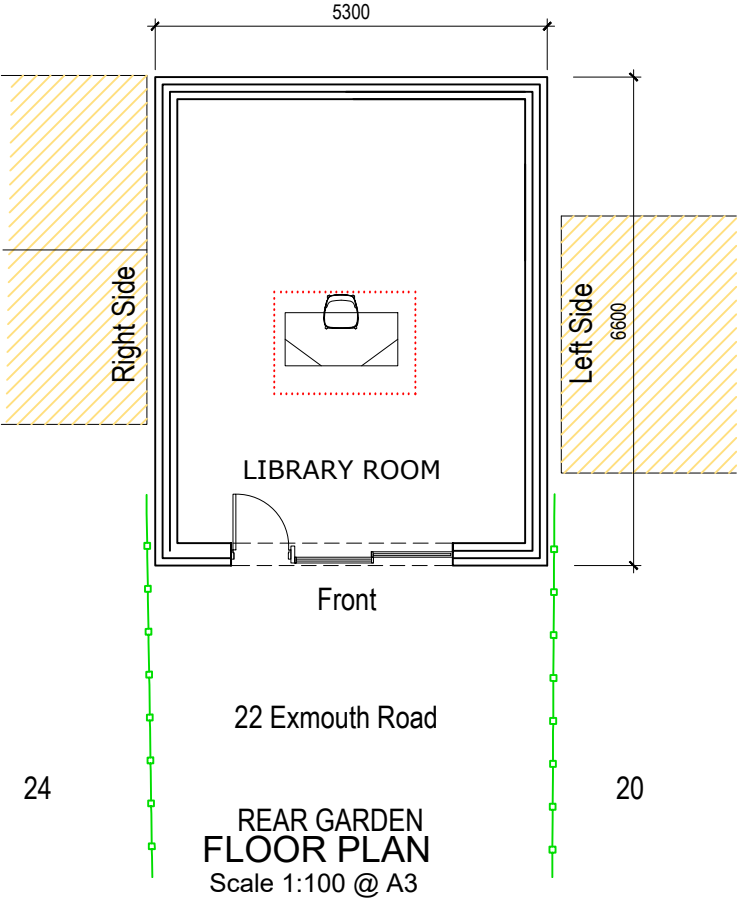
 
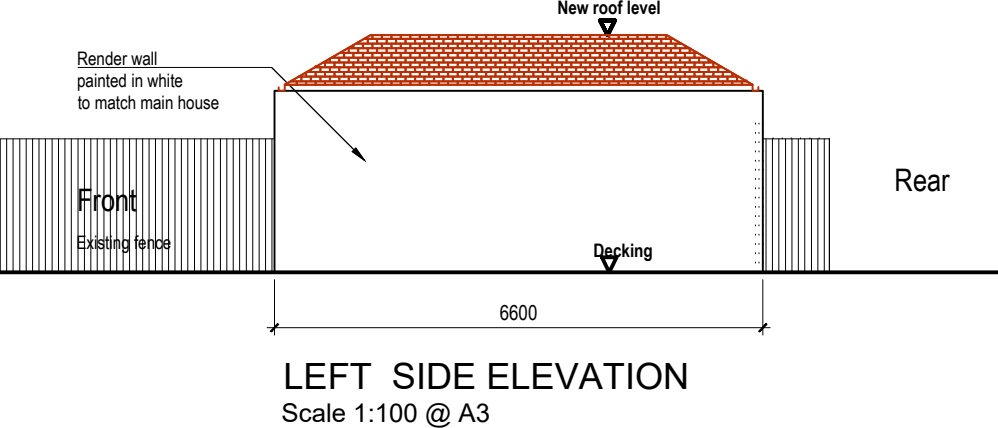
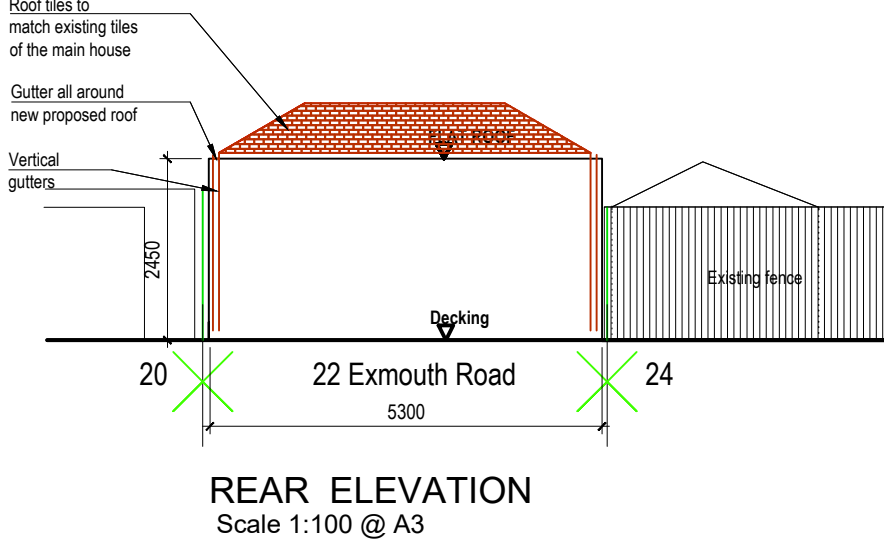


PROPOSED

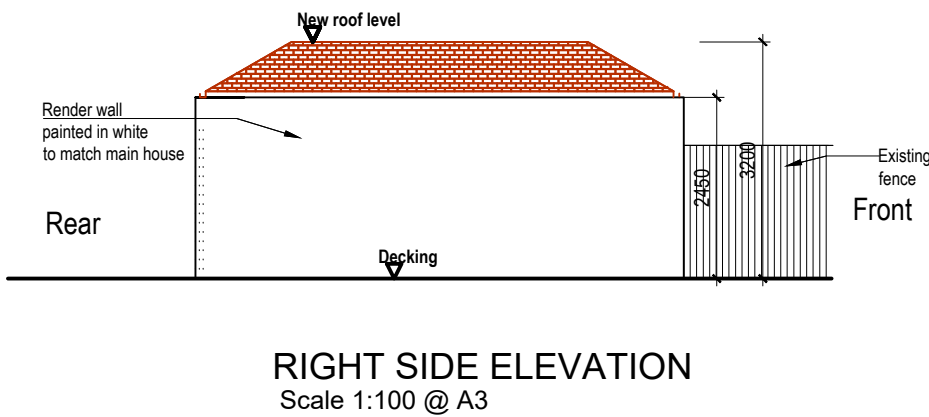

New proposed Outbuilding
35.00sq.m

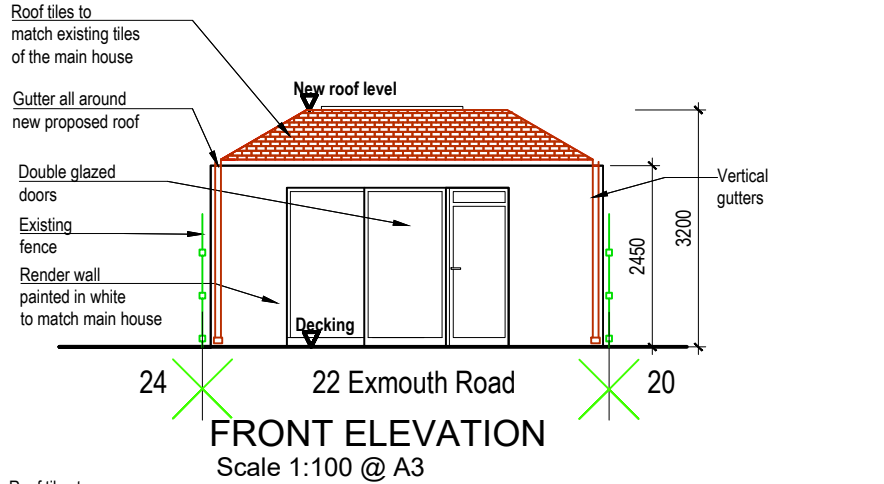

Rev	Desc	By	Date	Ch
REVISIONS				

arkluta

15 Ashfield Road
London
W3 7JE

Tel (+ 44) 0208 743 5600
Mob (+ 44) 077 69811452
E-mail: arkluta@hotmail.co.uk

Project:
22 Exmouth Road
HA4 OUF
Client :
Title:
PROPOSED
FLOOR PLAN, ROOF PLAN AND ELEVATIONS

Scale: 1:100@A3	Drawn by: GME
Date: Feb 2023	Checked by: LV
Drawing No: 23-BW-05B	Rev: .