


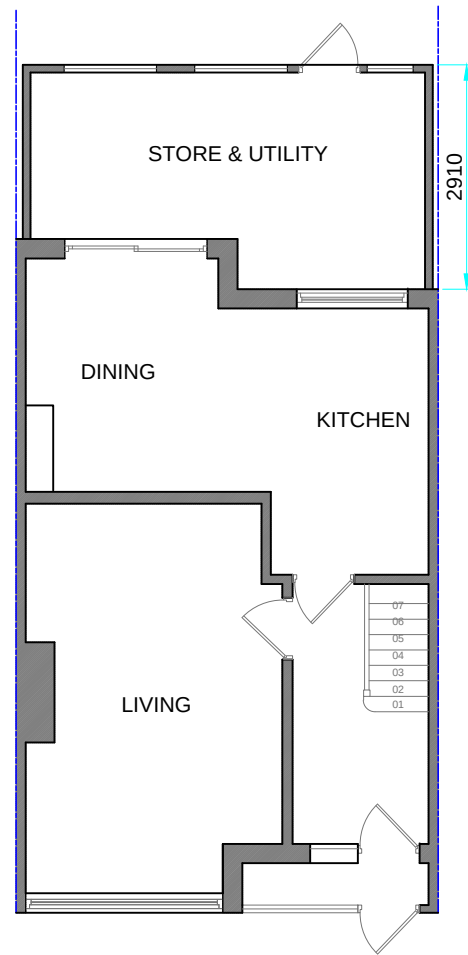


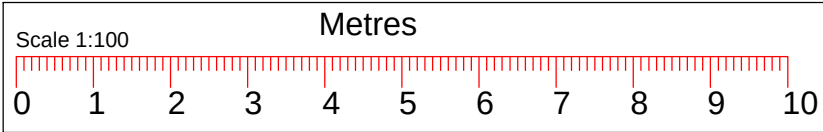


EXISTING GROUND FLOOR PLAN
Scale 1:100

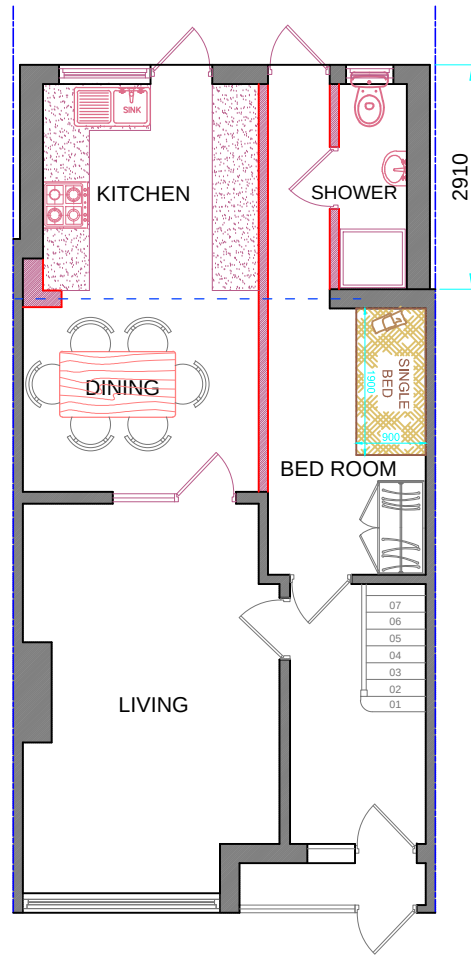


PROPOSED GROUND FLOOR PLAN
Scale 1:100

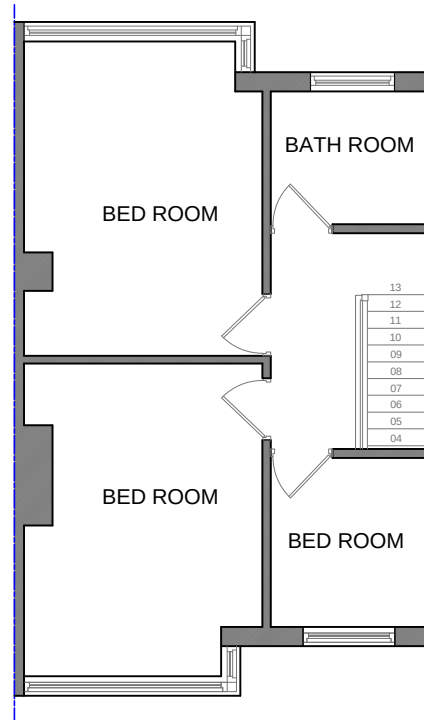

EXISTING/PROPOSED FIRST FLOOR PLAN
Scale 1:100

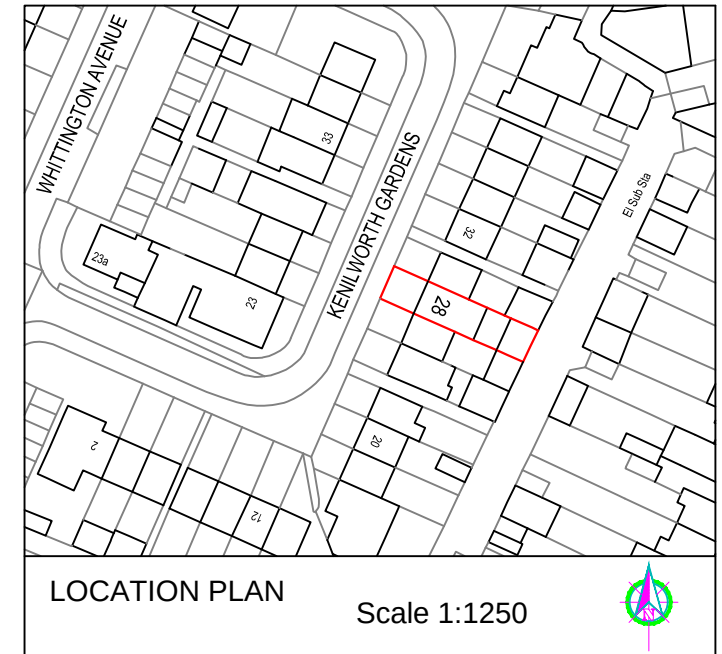

LOCATION PLAN
Scale 1:1250

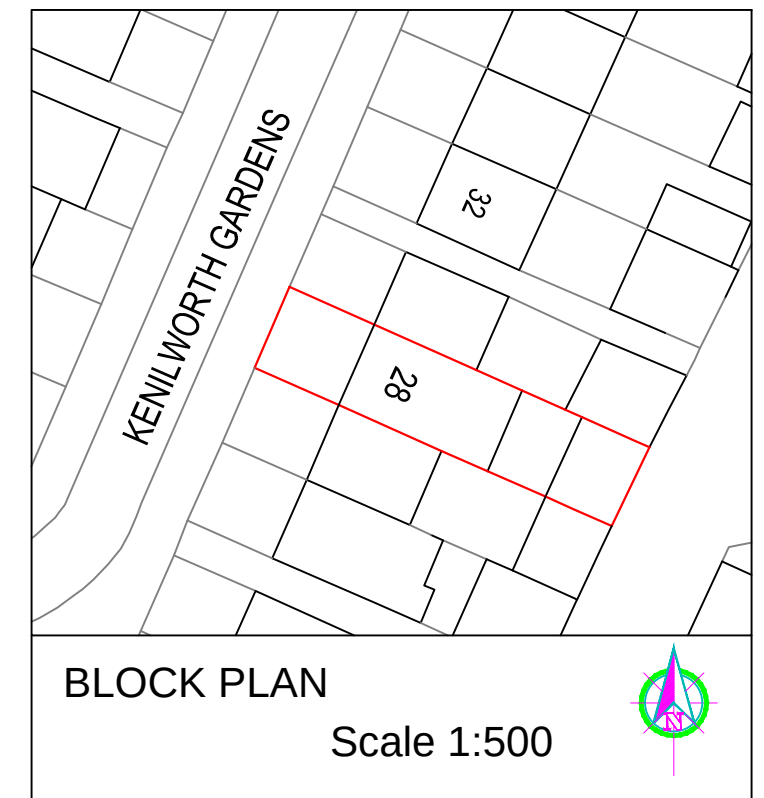

BLOCK PLAN
Scale 1:500

TITLE: ALTERATIONS TO THE REAR FENESTRATION AND ROOF
OF THE EXISTING REAR EXTENSION; AND INTERNAL
ALTERATIONS

CLIENT NAME :
SITE ADDRESS : 28 KENILWORTH GARDENS,
HAYES,
UB4 0AY.

MKM DESIGN & CONSTRUCTION LTD

Contact: M.Mathu (BSc,MSc Civil Engineering)
Tel : 07515365953
Email : mathu_eng@yahoo.co.uk
Web : mkmdesigns.co.uk

IMPORTANT NOTE:

- 1.This drawing is copyright of MKM DESIGN AND CONSTRUCTION LTD . This can be used for any purposes, if it is issued/submitted by us only.
- 2.Contractor/Builder to check all dimensions on site before commencement of any works, any discrepancies to be notified to us in writing.
- 3.All works shall comply with the latest Building Regulations & be to the satisfaction of the Local Authority.
- 4.Materials shall be suitable for the purpose for which they are used & the quality shall not be lower than that defined in the relevant British standards.
- 5.The structural beam sizes shown on this drawing shall be installed once the beam sizes and structural calculations are approved by the Local Authority. Any changes to beam length and bearing plate/ bearing pier sizes to be confirmed with our engineer.

Dwg No:MKM/21/KEN28/PL01 Page :01/02 Drwn By :M.MATHU Date :13/04/2021 Scale : Shown@A3