




EXISTING

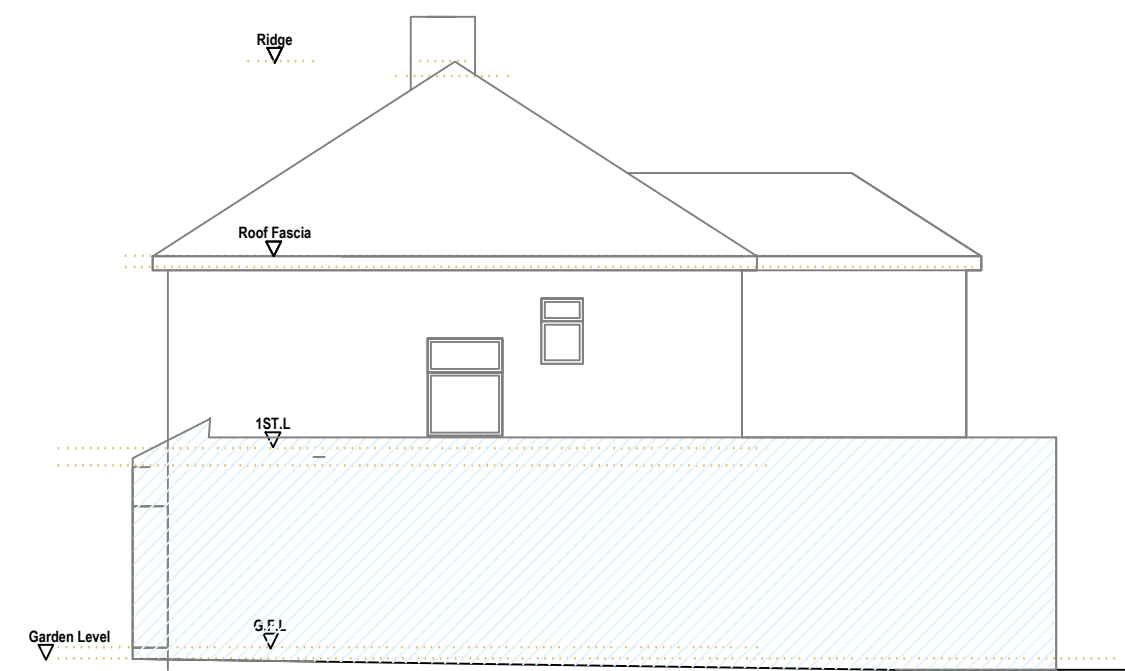


RIGHT SIDE ELEVATION
Scale 1:100 @ A3

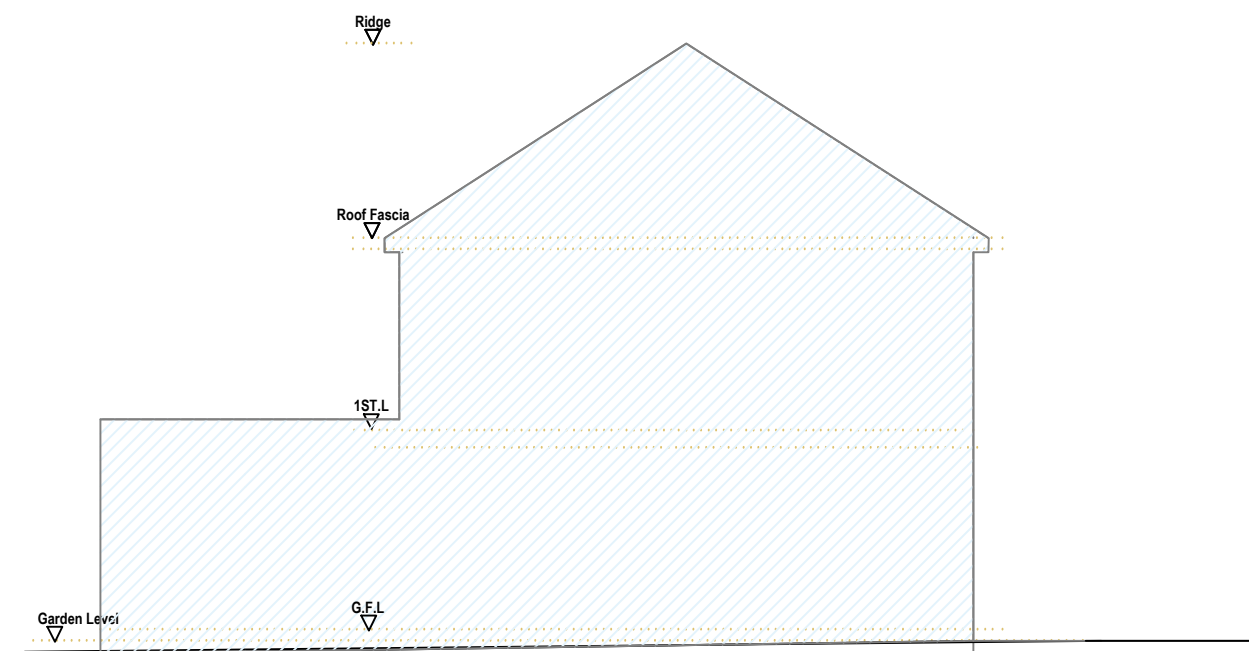


LEFT SIDE ELEVATION
Scale 1:100 @ A3

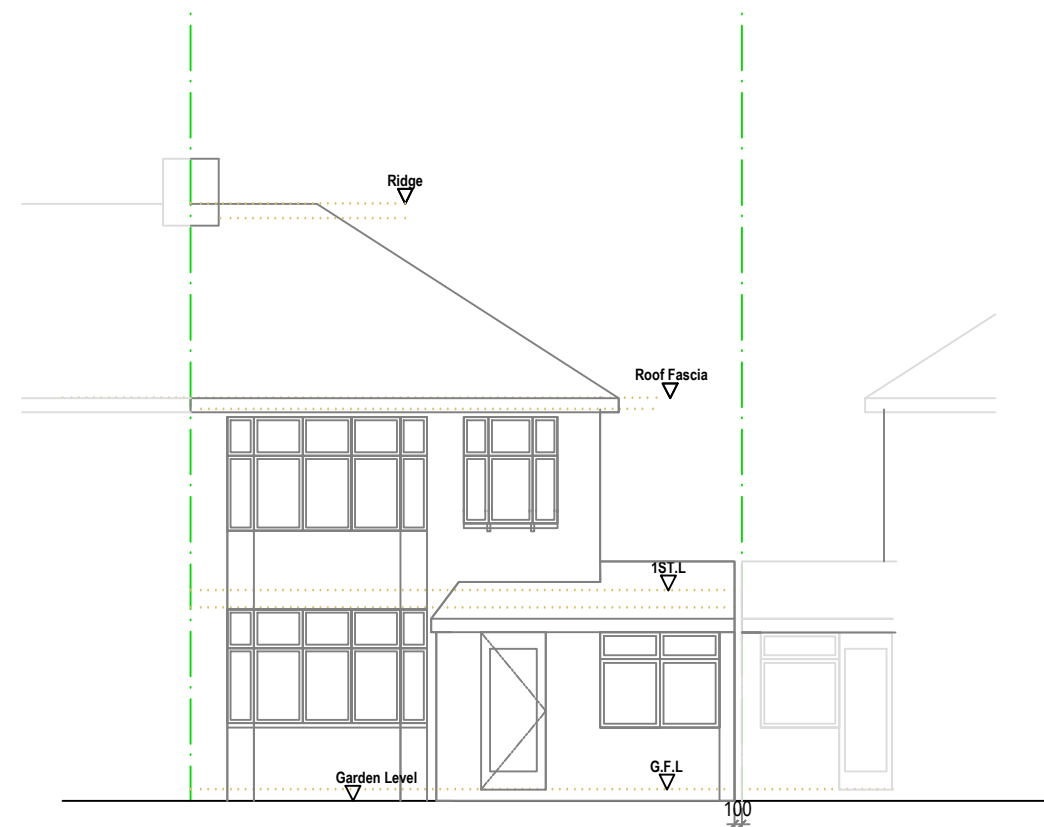

FRONT ELEVATION
Scale 1:100 @ A3

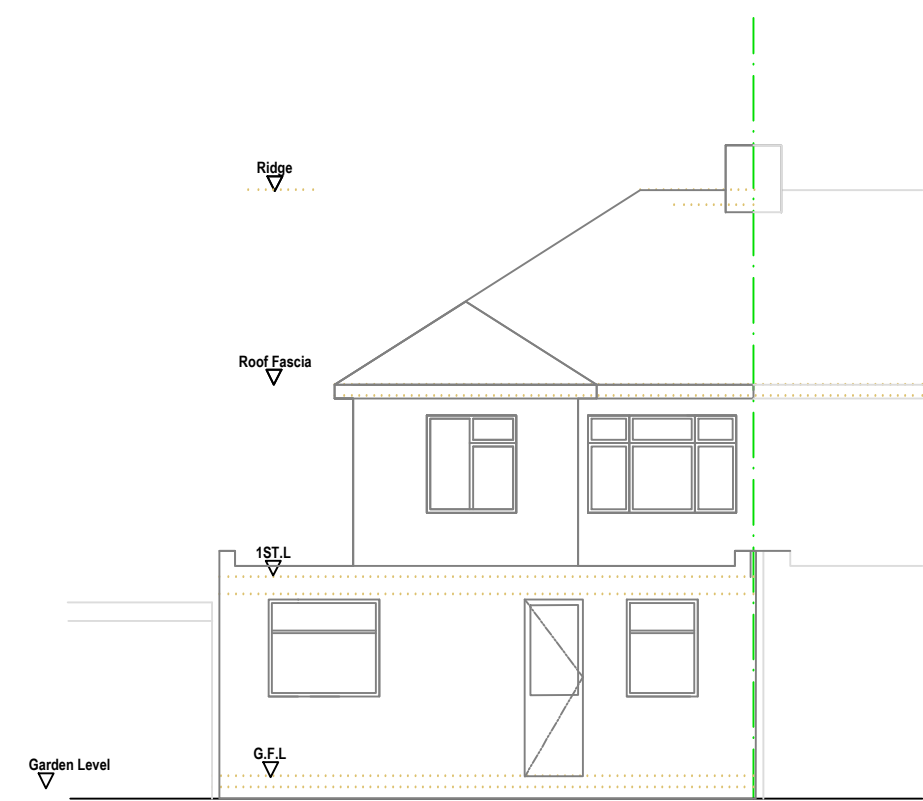

REAR ELEVATION
Scale 1:100 @ A3

 

Rev	Desc	By	Date	Ch
REVISIONS				

arkluta

15 Ashfield Road
London
W3 7JE

Tel (+ 44) 0208 743 5600
Mob (+ 44) 077 69811452
E-mail: arkluta@hotmail.co.uk

Project:
68 WINDSOR AVENUE

UB10 9AX

Client :

Title:

EXISTING
ELEVATIONS

Scale:
1:100@A3

Drawn by:
GME

Date:
JULY 2022

Checked by:
LV

Drawing No:
68-WA-05F

Rev:
.