



PROPOSED

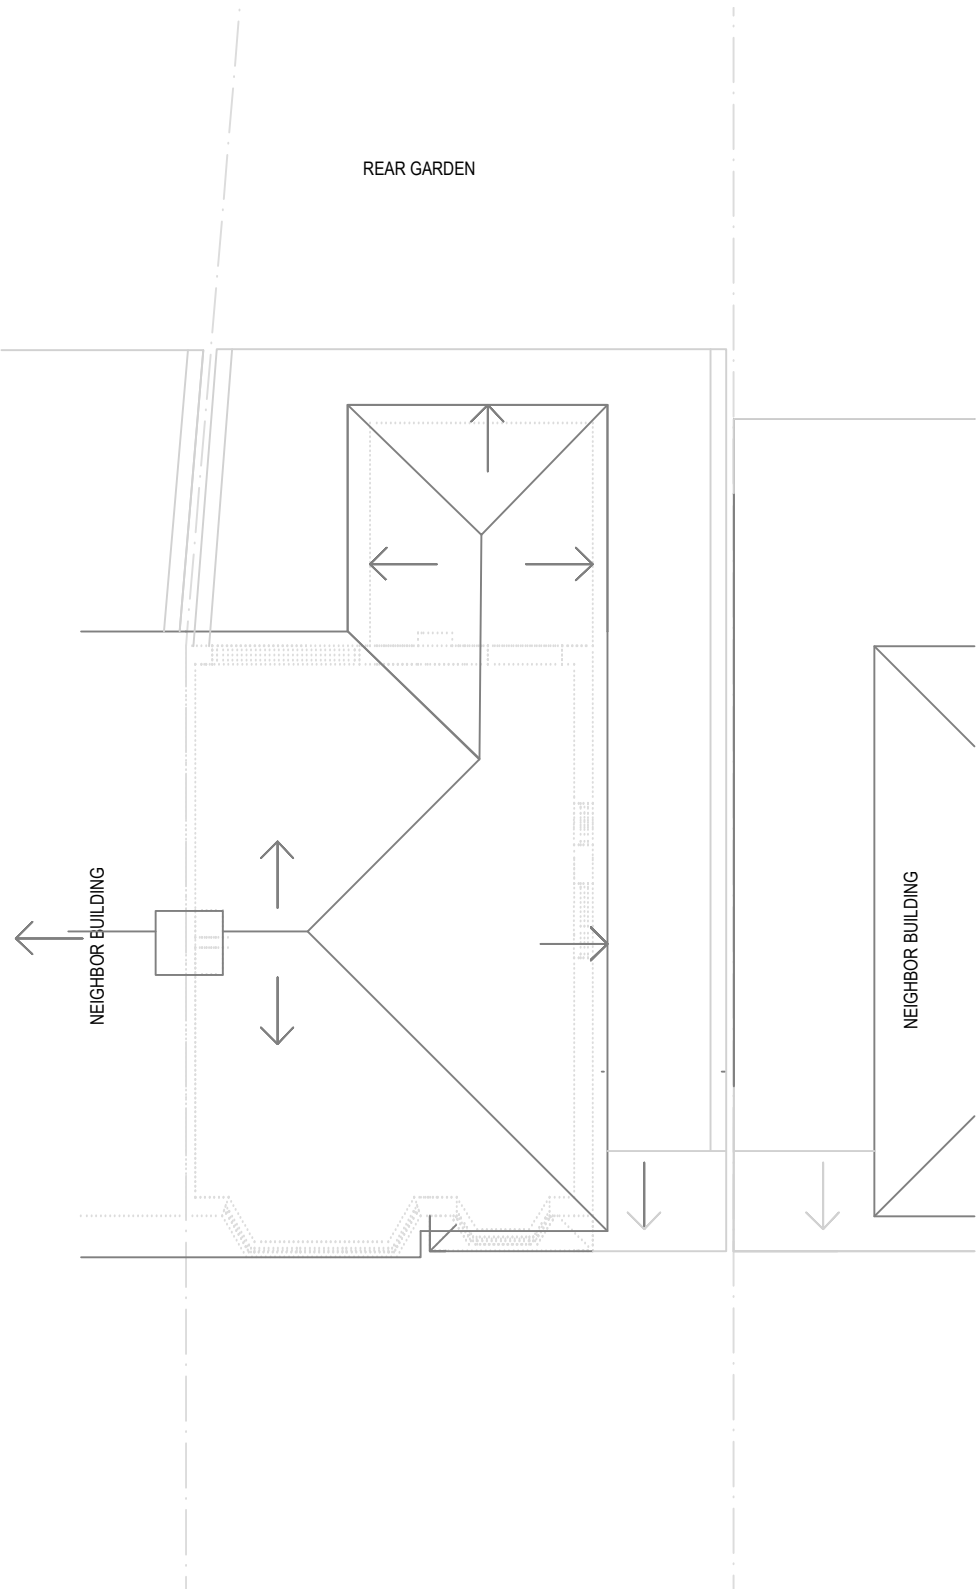

ROOF PLAN
Scale 1:100 @ A3

 

Rev	Desc	By	Date	Ch
REVISIONS				

arkluta

15 Ashfield Road
London
W3 7JE

Tel (+ 44) 0208 743 5600
Mob (+ 44) 077 69811452
E-mail: arkluta@hotmail.co.uk

Project:	68 WINDSOR AVENUE UB10 9AX Client :
Title:	PROPOSED ROOF PLAN

Scale:	1:100@A3	Drawn by:	GME
Date:	May 2022	Checked by:	LV
Drawing No:	23-68WA-07F	Rev:	.