


Proposed Site Plan 5m x 6m (30m²)

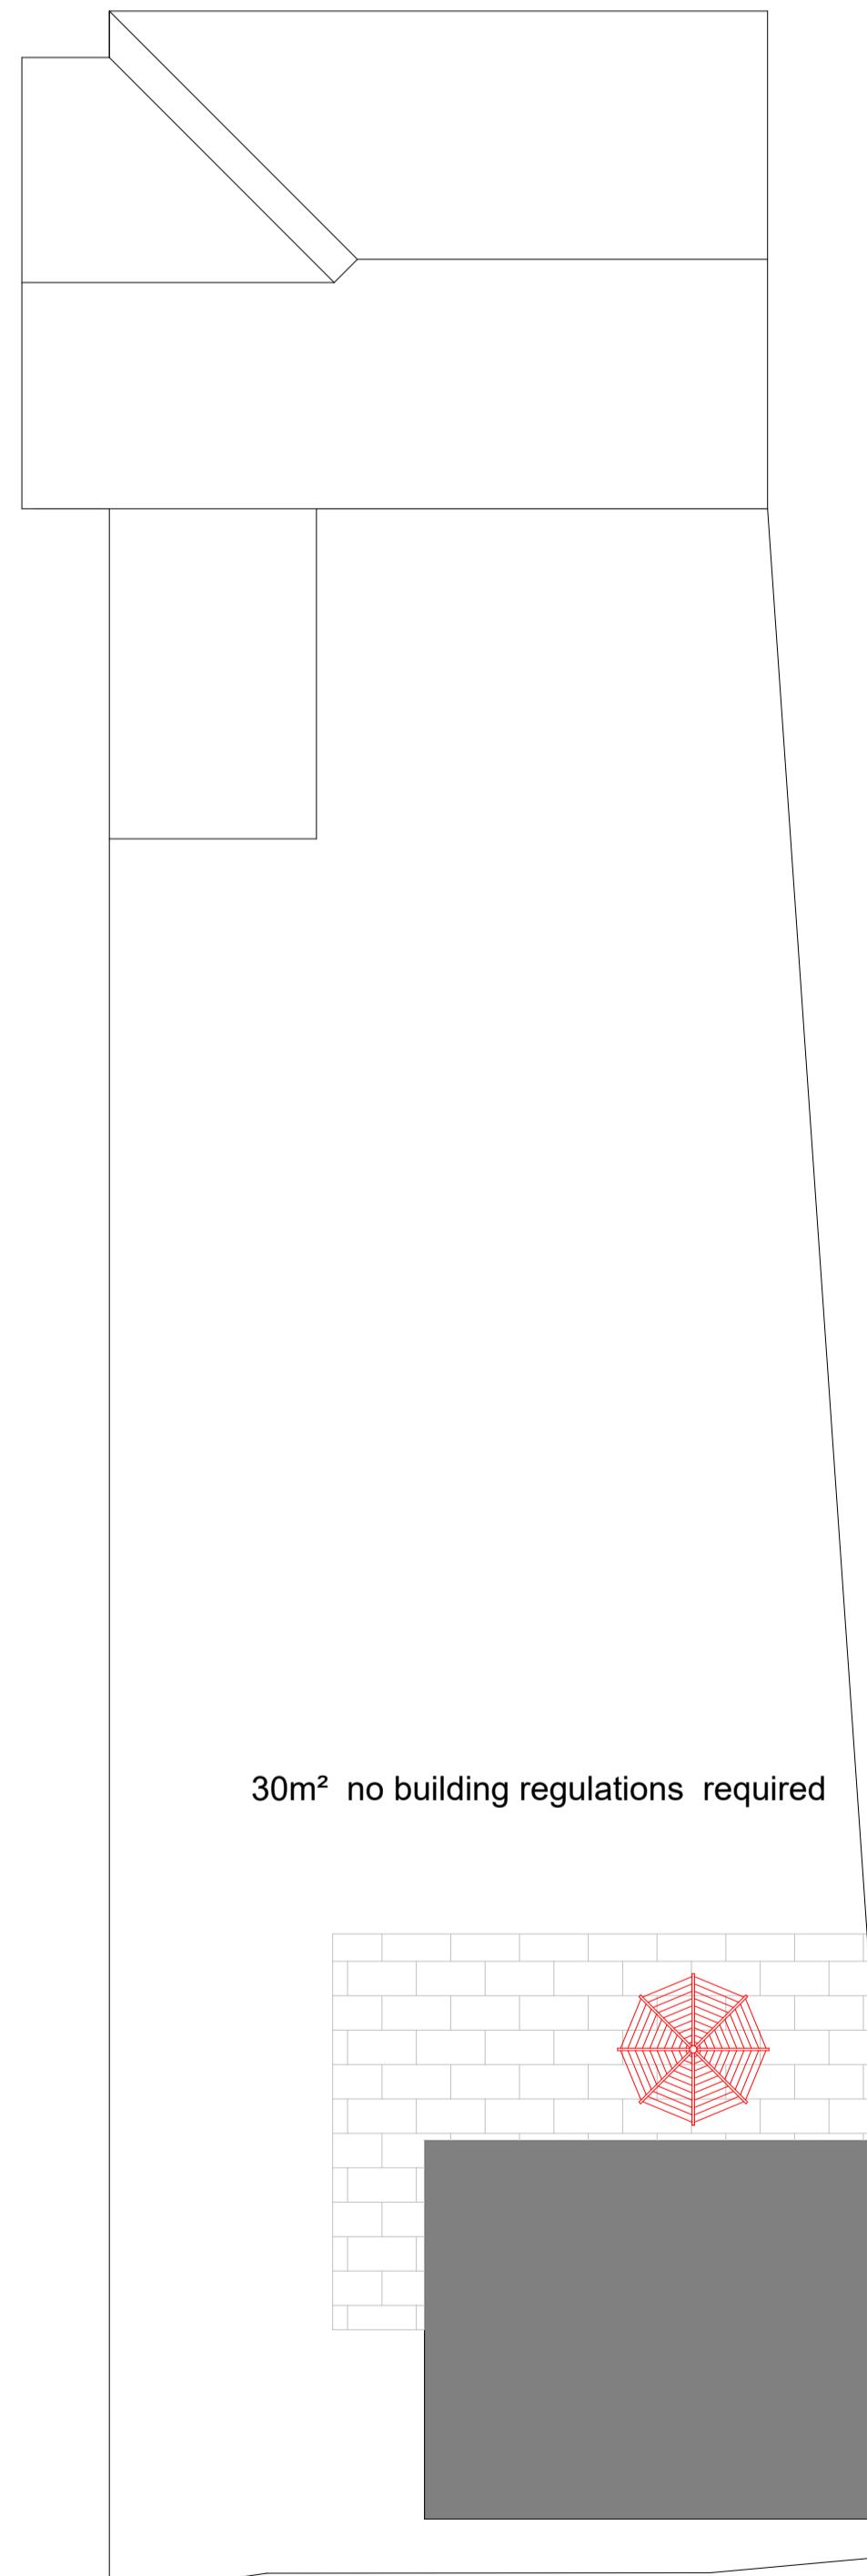

Notes

Plans Express

Architectural Planning Services

Project Outbuilding

54 Brackenbridge Dr
HA4 0LZ

Drawing Title
Planning
Proposed Plans

Client
D Hickman

Drawing No.
001

Date
March 2024
Drawn by
D Black

Scale
1:100
Checked by
DWB

Page Size - A1

Plans Express
Tel: 02031314207
Mob: 07986229016
E: plansexpress@yahoo.com