




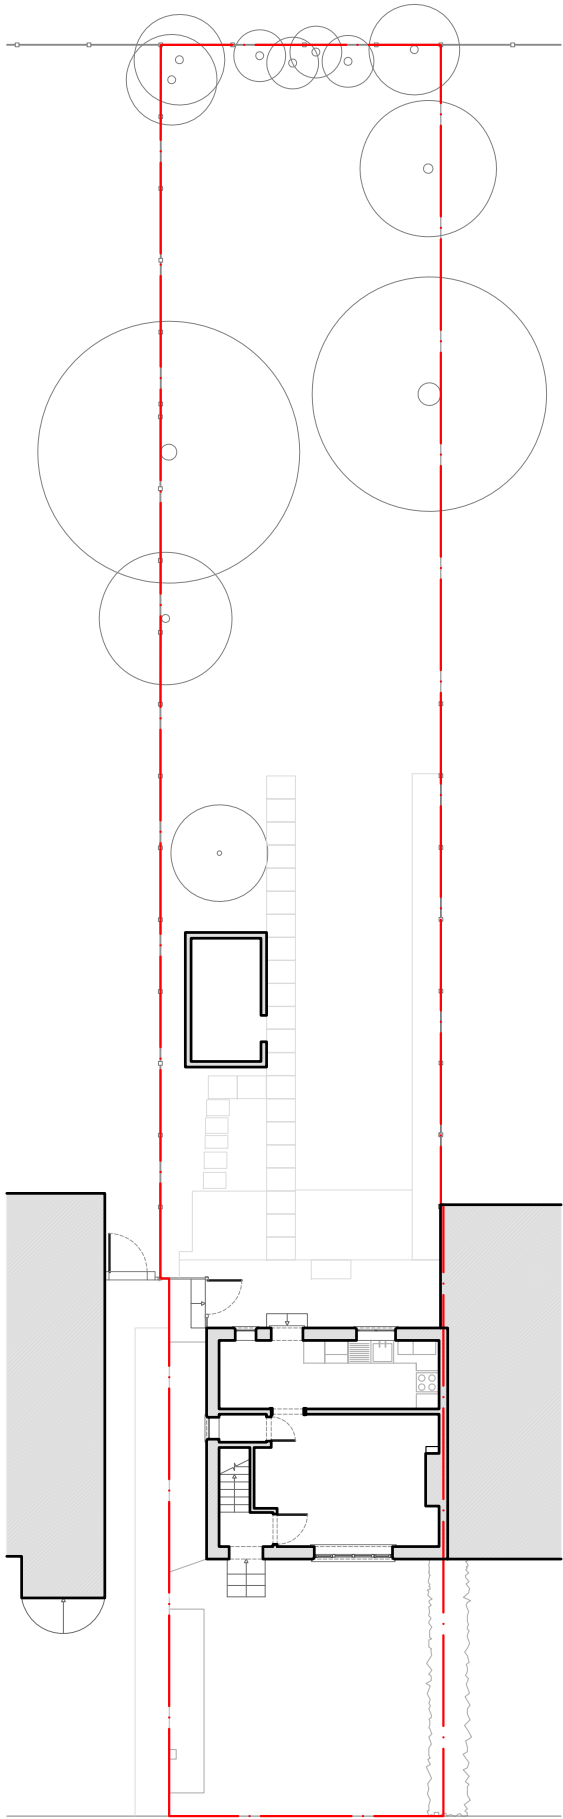


Existing Block Plan
SCALE 1:200

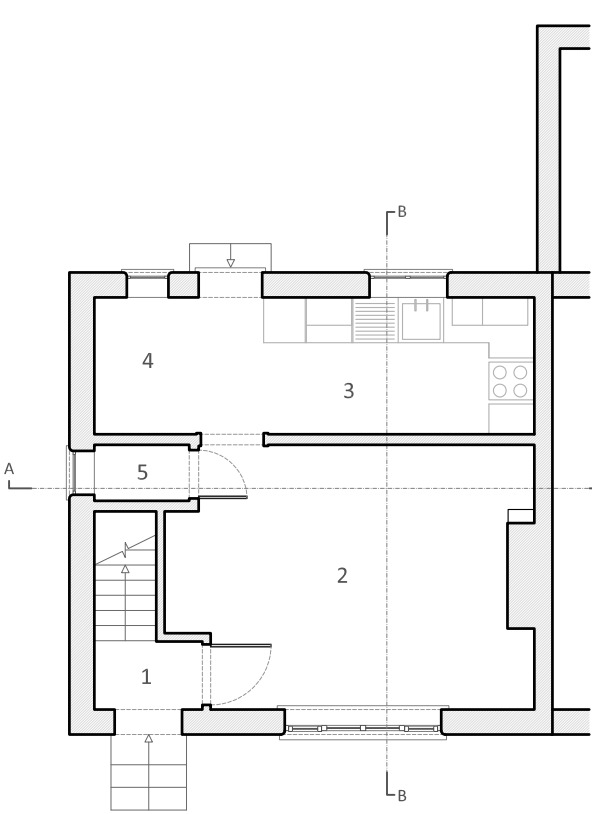

Existing Ground Floor Plan
SCALE 1:100

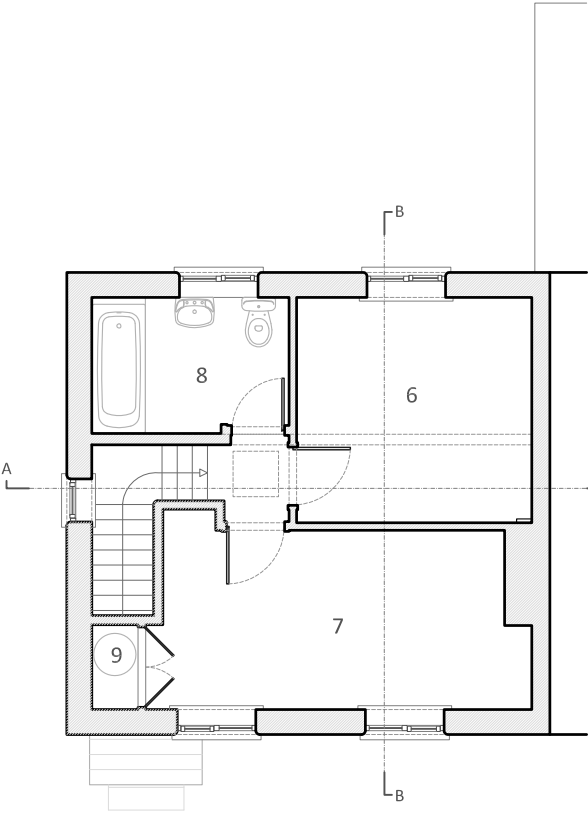

Existing First Floor Plan
SCALE 1:100

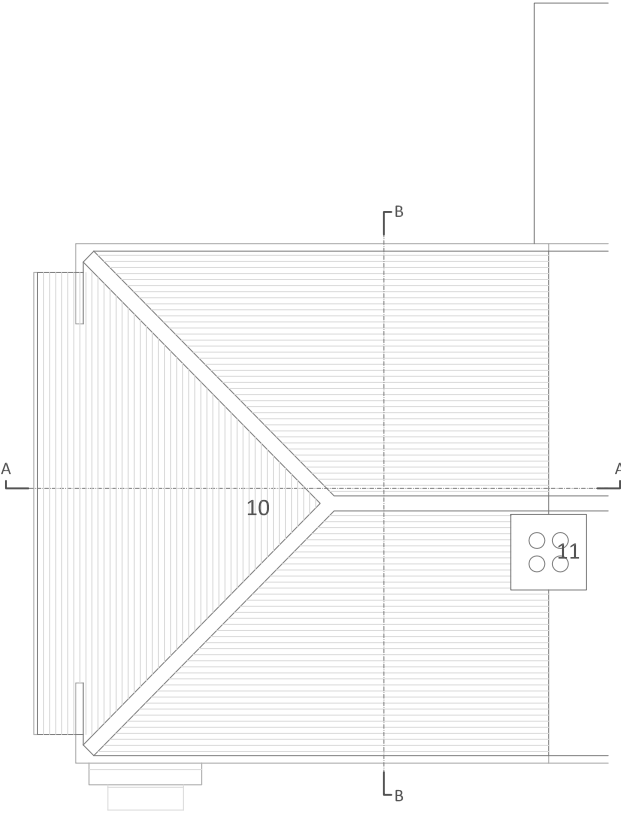

Existing Roof Plan
SCALE 1:100

LEGEND

GROUND FLOOR PLAN


1. LOBBY
2. LIVING ROOM
3. KITCHEN
4. DINING AREA
5. CUPBOARD

FIRST FLOOR PLAN


6. BEDROOM ONE
7. BEDROOM TWO
8. BATHROOM
9. BOILER CUPBOARD

ROOF PLAN


10. HIPPED TILED ROOF
11. BRICK CHIMNEY STACK

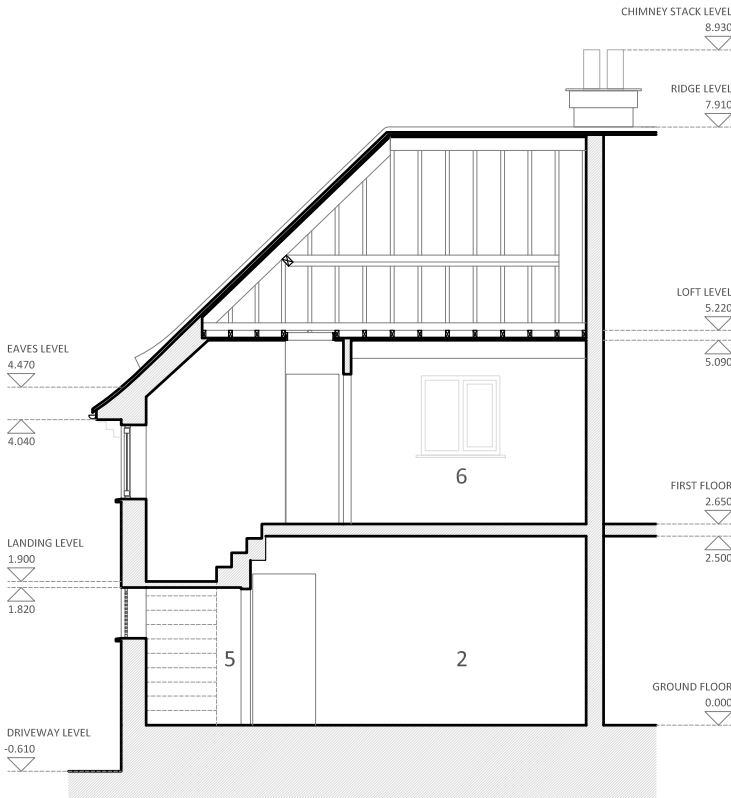

Existing Section AA
SCALE 1:100

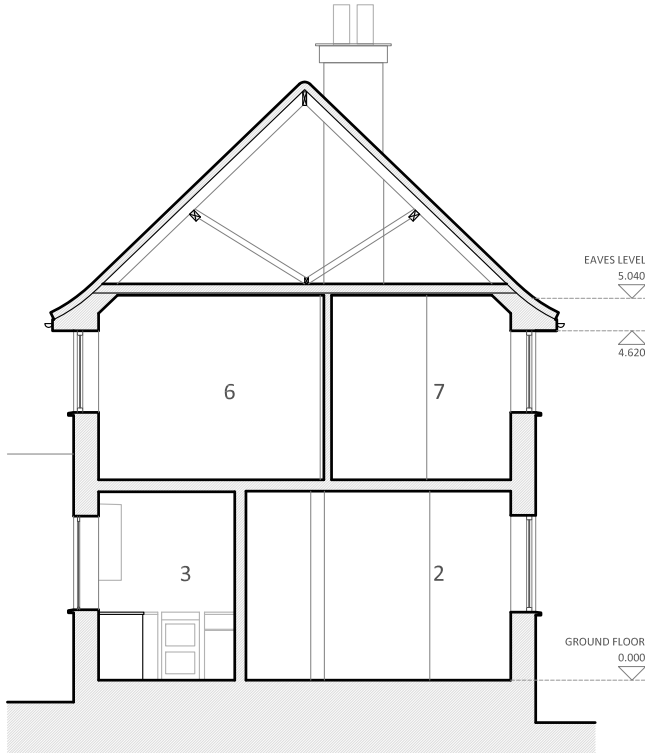

Existing Section BB
SCALE 1:100

 

All dimensions must be checked on site and not scaled from this drawing

Revision	Date	Reason
*	**/**/**	*

JULIA UTKO ARCHITECTURAL DESIGN
T 07845138920 E julia.utko@gmail.com

PROJECT:
210 Ladygate Lane, HA4 7QY
CLIENT:

Mr G.Kretov & Mrs J.Utko
DRAWING TITLE:
Existing Plans and Sections
SCALE:
1:100/1:200@A3
STATUS:
Planning

DRAWING NUMBER:
PL 101
DATE:
04/05/2021
REVISION:
/