




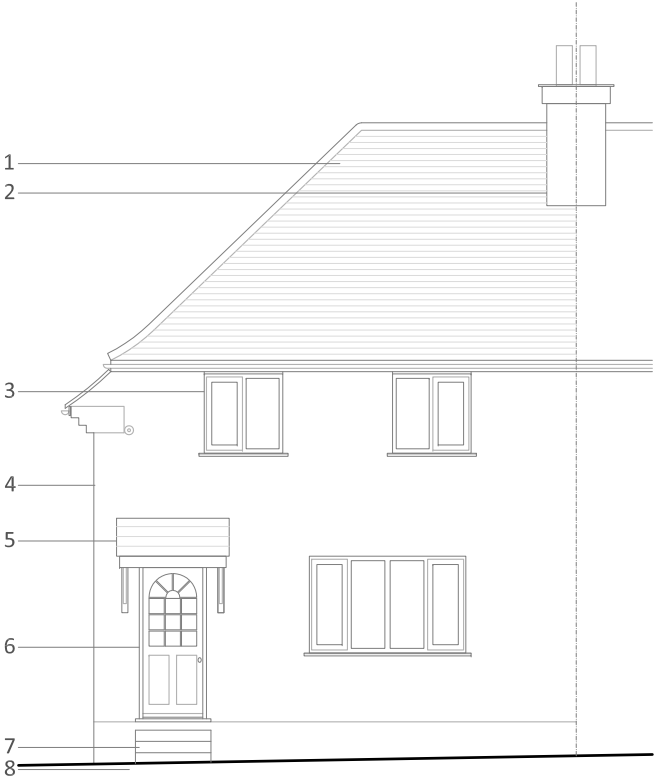

Existing Front Elevation
SCALE 1:100

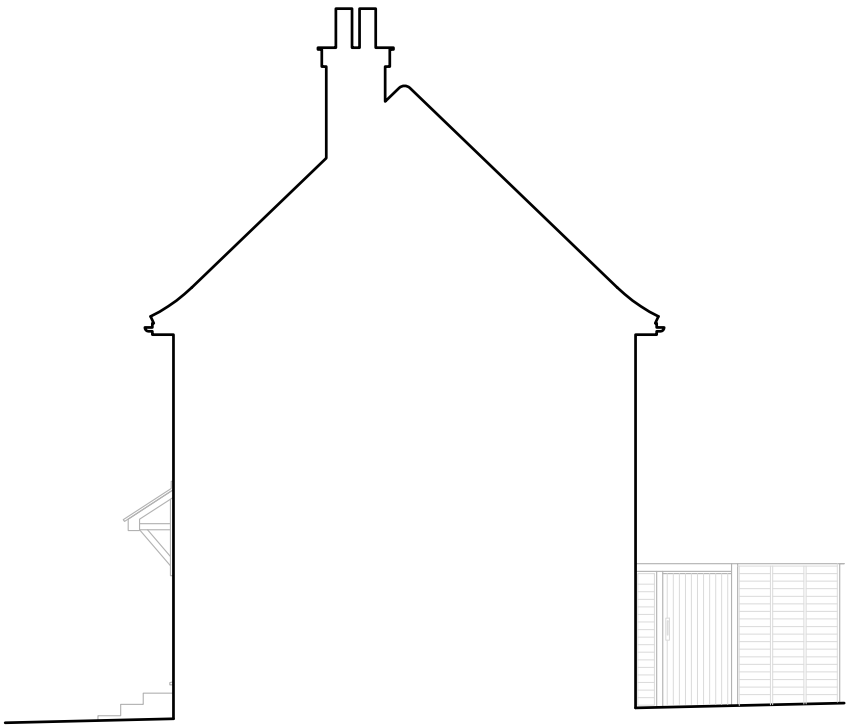

Existing West Elevation
SCALE 1:100

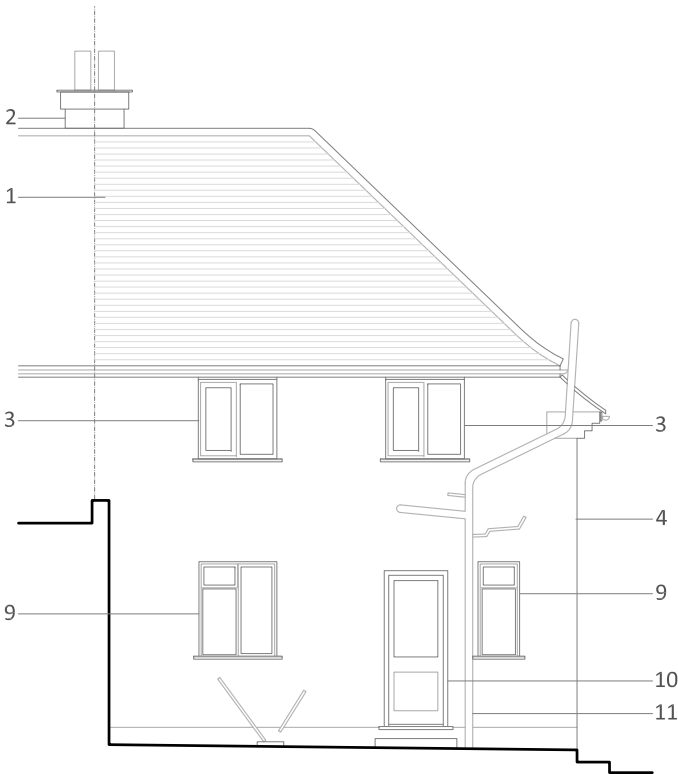


Existing Rear Elevation
SCALE 1:100



Existing East Elevation
SCALE 1:100

LEGEND

1. PLAIN CLAY ROOF TILES
2. BRICK CHIMNEY STACK
3. SLIM PROFILE UPVC WHITE CASEMENT WINDOWS
4. PAINTED PEBBLEDASH
5. TIMBER OVERDOOR CANAPY
6. TIMBER ENTRANCE DOOR
7. CONCRETE STEPS
8. PAVED DRIVEWAY
9. CAST IRON SINGLE GLASS WINDOW
10. TIMBER SINGLE GLASSED BACK DOOR
11. GREY UPVC WASTE PIPE
12. BLACK UPVC GUTTER AND DOWNPIPE
13. TIMBER LOUVERED VENT
14. TIMBER GARDEN GATE

 

All dimensions must be checked on site and not scaled from this drawing

Revision	Date	Reason
*	**/**/*	*

JULIA UTKO ARCHITECTURAL DESIGN
T 07845138920 E julia.utko@gmail.com

PROJECT:
210 Ladygate Lane, HA4 7QY
CLIENT:
Mr G.Kretov & Mrs J.Utko
DRAWING TITLE:
Existing Elevations
SCALE:
1:100 @A3
STATUS:
Planning
DRAWING NUMBER:
PL 102
DATE:
04/05/2021
REVISION:
/