




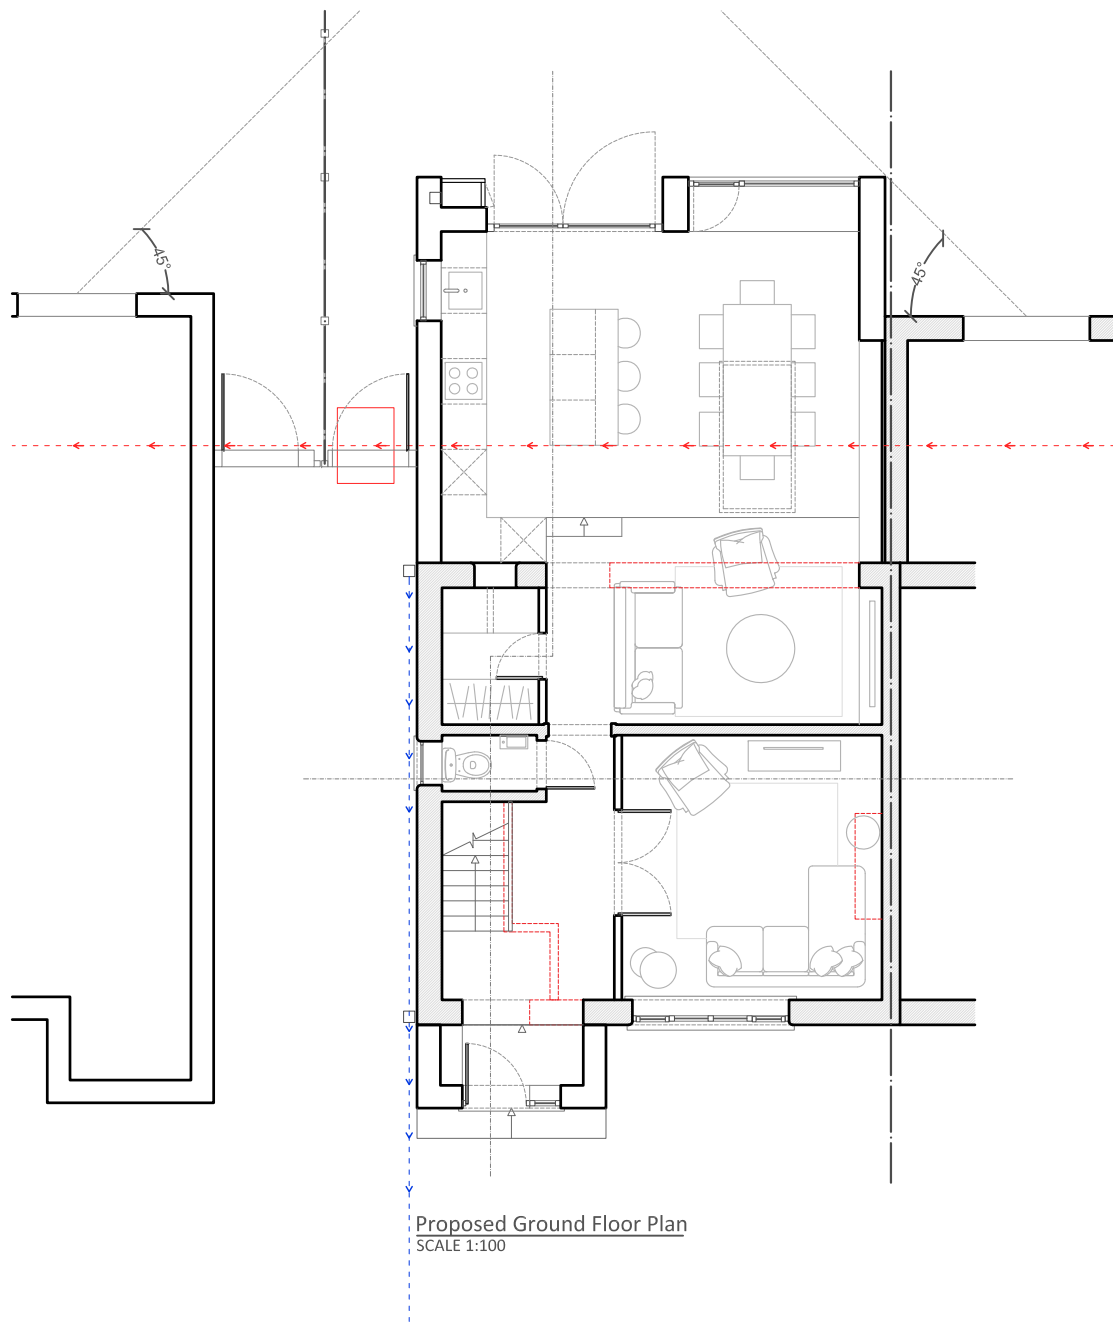

Proposed Ground Floor Plan
SCALE 1:100

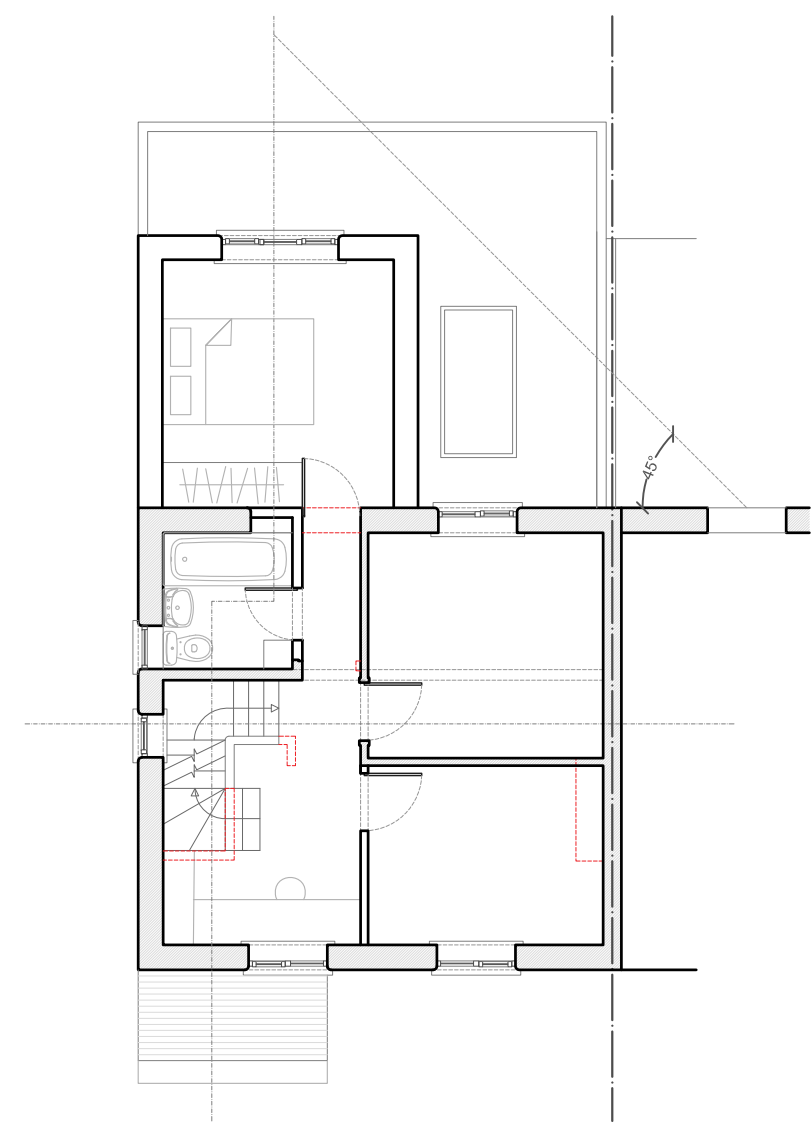

Proposed First Floor Plan
SCALE 1:100

 

All dimensions must be checked on site and not scaled from this drawing

Revision	Date	Reason
A	16/08/2022	Adjusted depth and height

JULIA UTKO ARCHITECTURAL DESIGN
T 07845138920 E julia.utko@gmail.com

PROJECT:
210 Ladygate Lane, HA4 7QY

CLIENT:
Mr G.Kretov & Mrs J.Utko

DRAWING TITLE:
45 degree line of sight

SCALE:
1:100 @A3
STATUS:
Planning

DRAWING NUMBER:
PL 203
DATE:
17/12/2021
REVISION:
A