




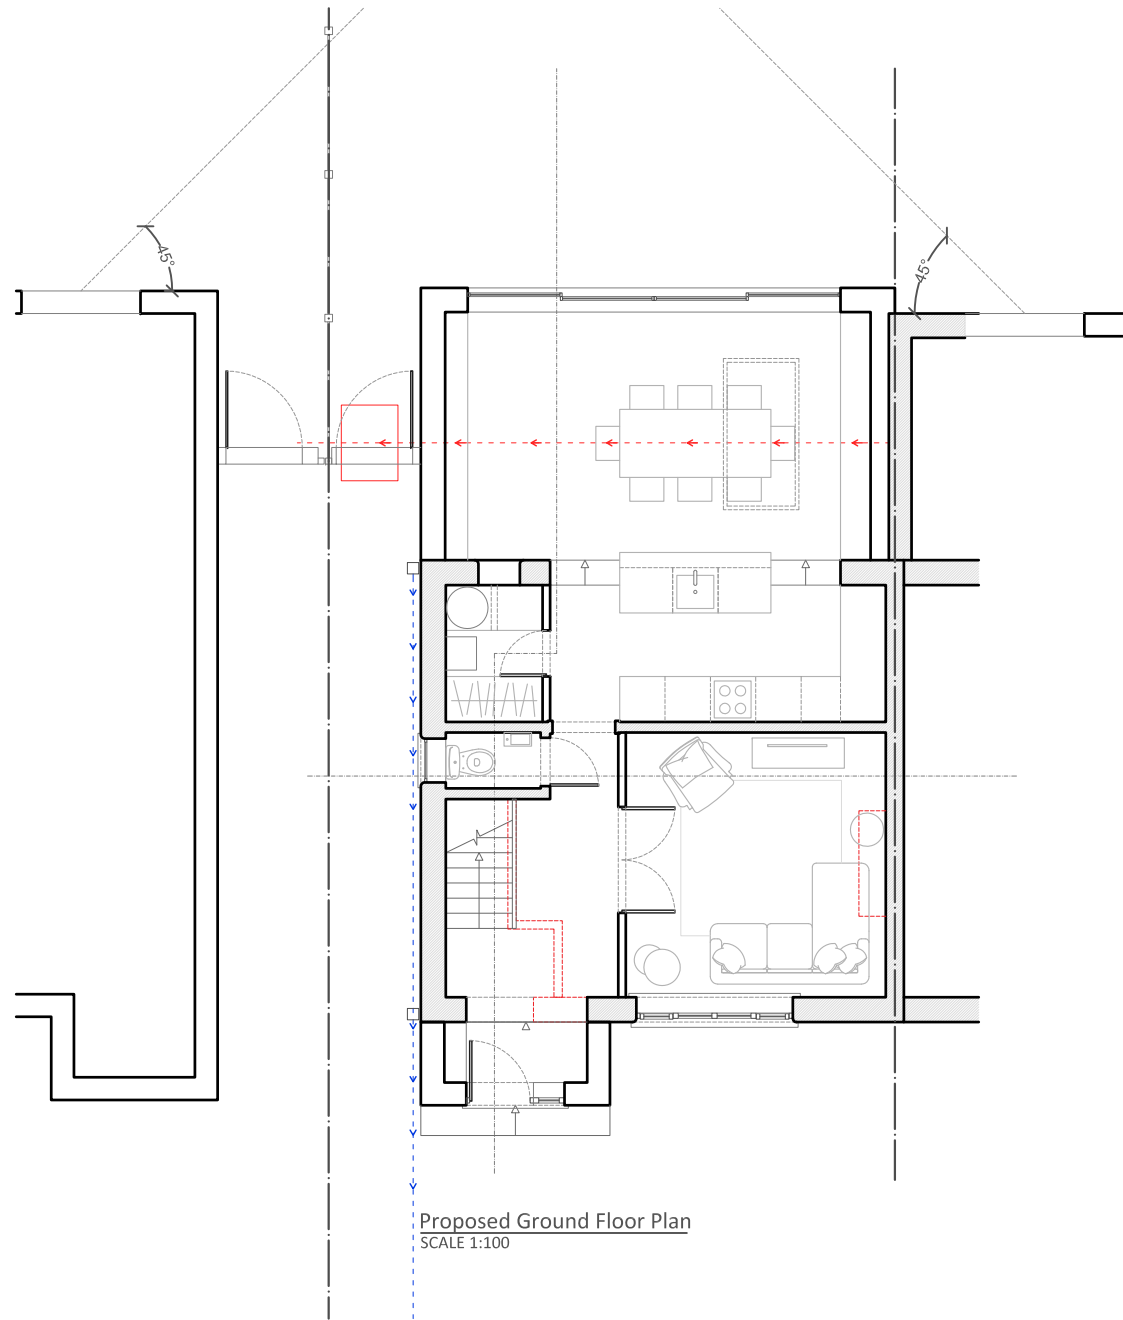

Proposed Ground Floor Plan
SCALE 1:100

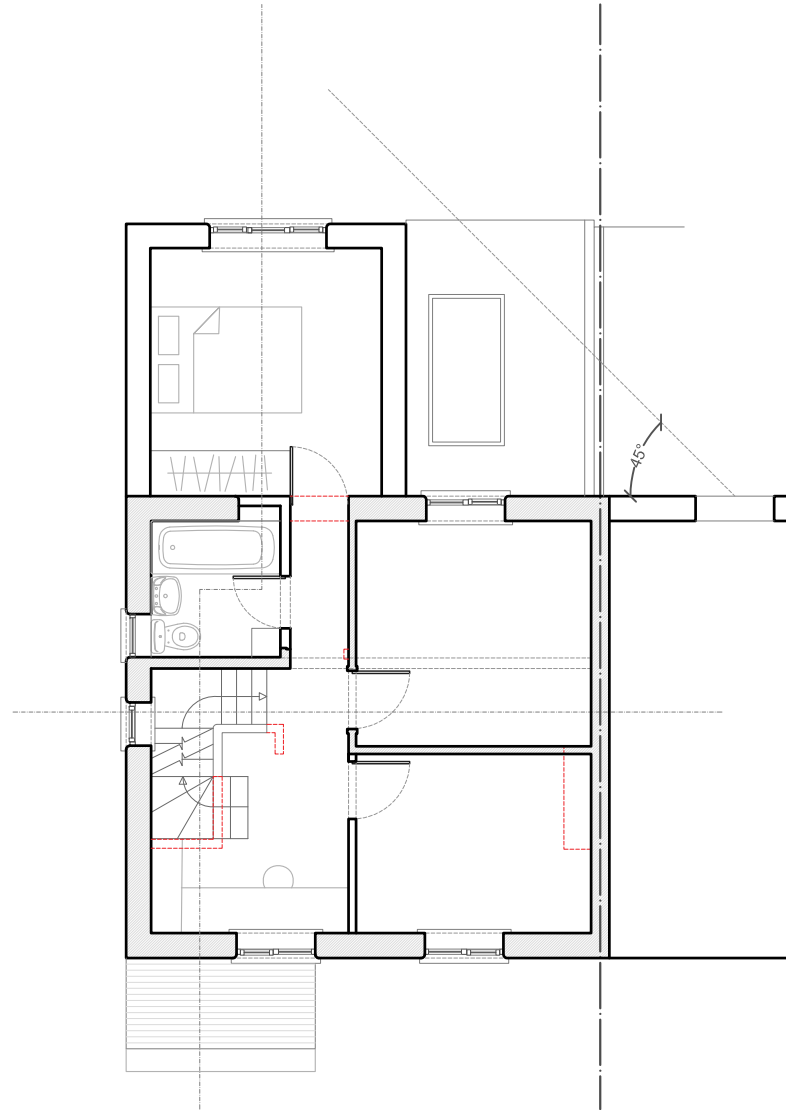

Proposed First Floor Plan
SCALE 1:100

 

All dimensions must be checked on site and not scaled from this drawing

Revision	Date	Reason
*	**/**/**	*

JULIA UTKO ARCHITECTURAL DESIGN
T 07845138920 E julia.utko@gmail.com

PROJECT:
210 Ladygate Lane, HA4 7QY
CLIENT:
Mr G.Kretov & Mrs J.Utko
DRAWING TITLE:
45 degree line of sight
SCALE:
1:100 @A3
STATUS:
Planning

DRAWING NUMBER:
PL 203
DATE:
30/05/2022
REVISION:
/