



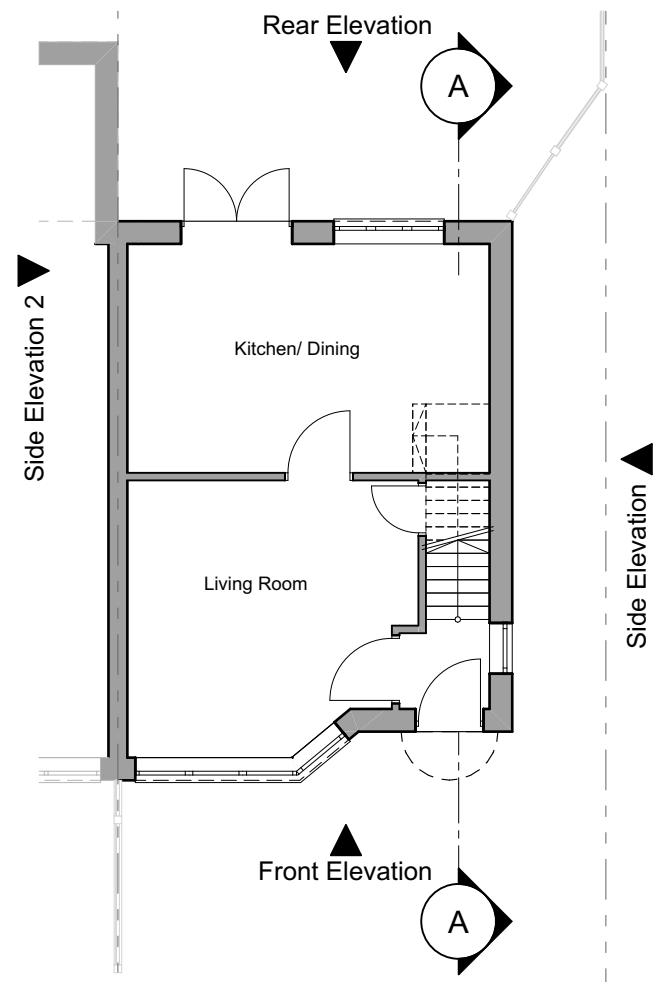


Existing Ground Floor Plan



Existing Rear Elevation

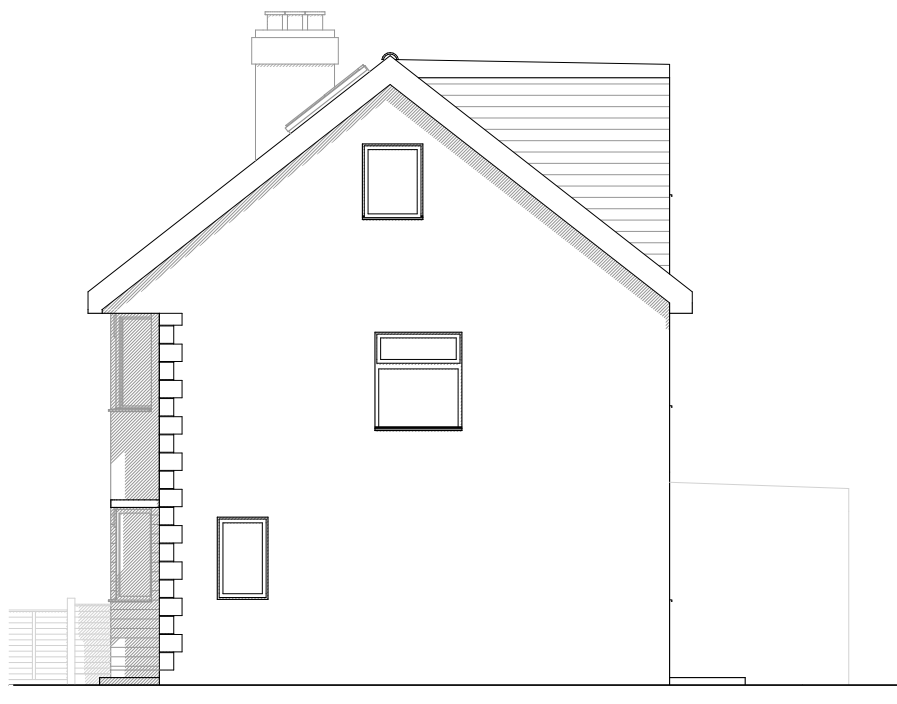

Existing Side Elevation

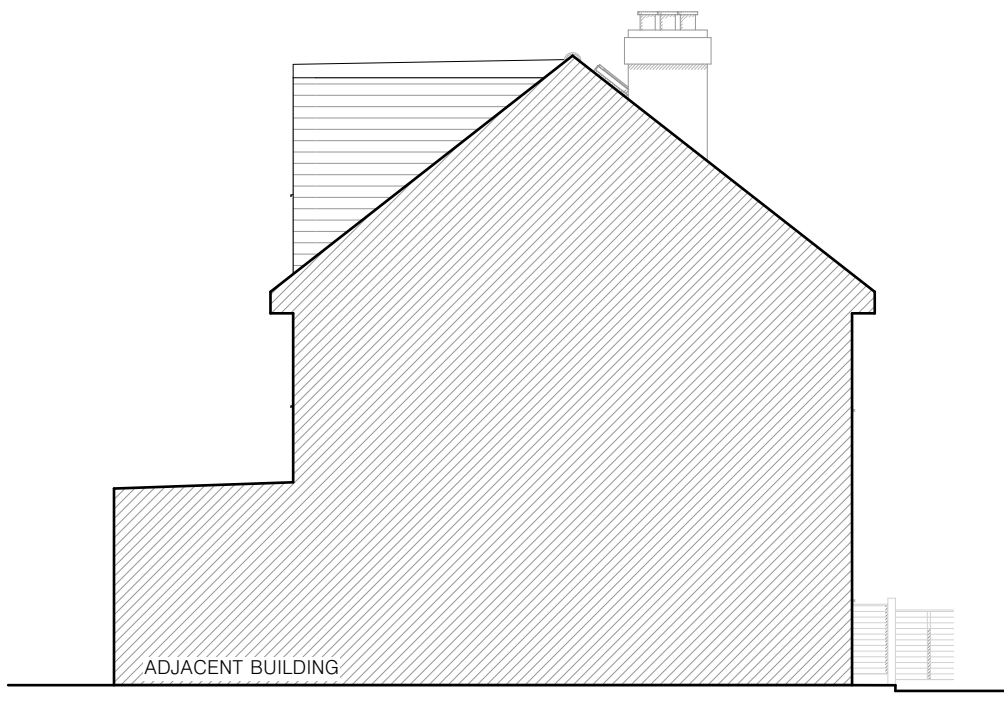

Existing Side Elevation 2

General Notes:

Rev	Revision Description	Dm	Date

Project:	79 Royal Crescent London HA4 0PL
Client:	Mr & Mrs O' Shea

Drawing Title: AS EXISTING FLOOR PLANS, ELEVATIONS & SECTION			
Scale: 1:100 @ A3	Status: FOR PLANNING APPLICATION		
Date: Mar 2025	Project No: 25003	Dwg No: 01	Rev:
Drawn: ZM	Checked: JJH		