



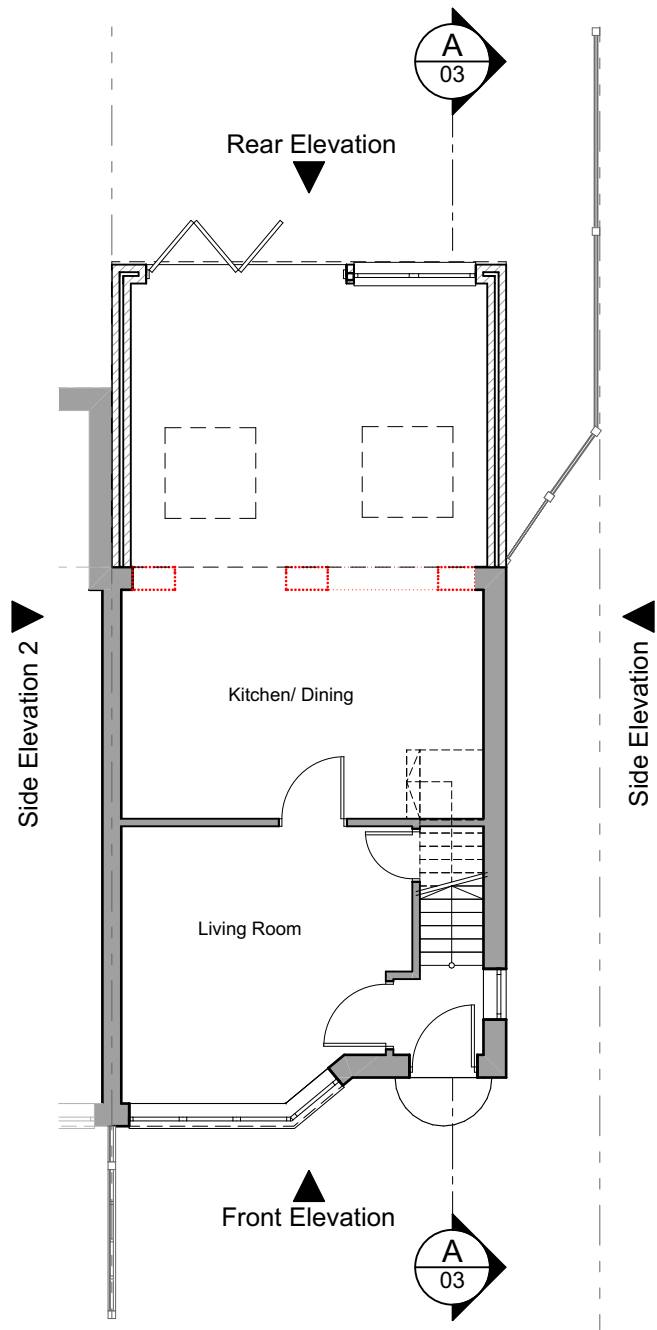

Proposed Ground Floor Plan

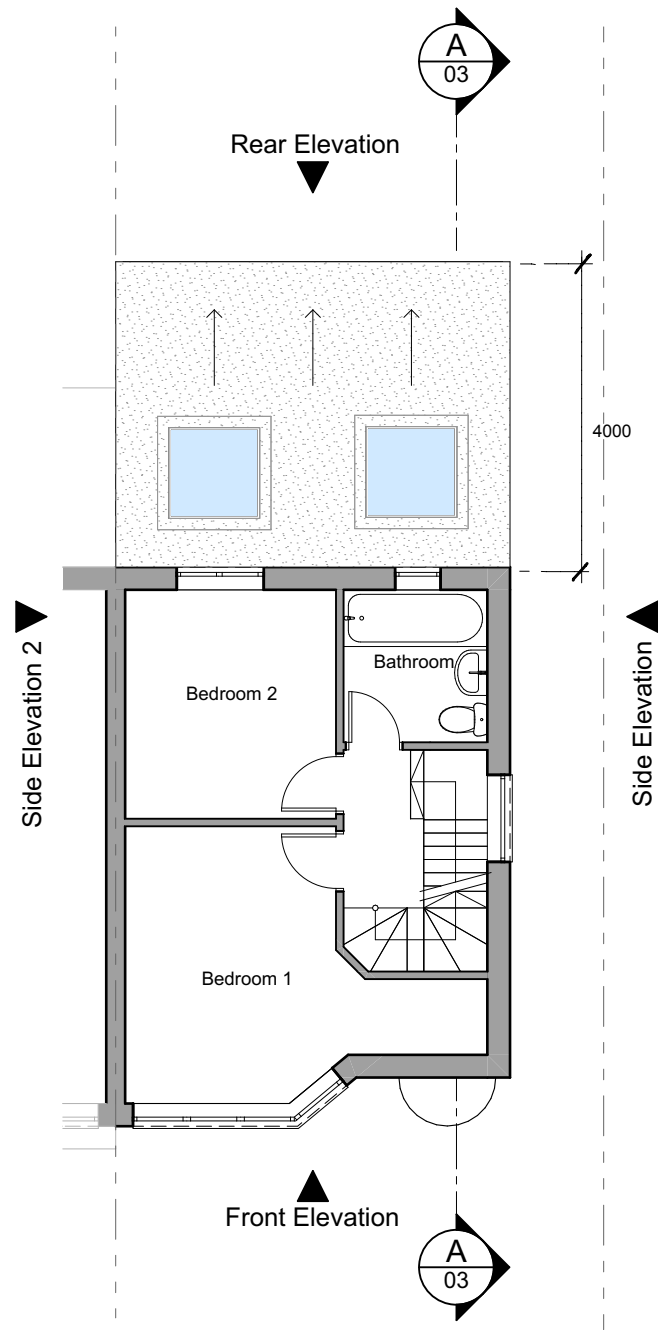

Proposed First Floor Plan/ Extension Roof Plan

General Notes:

| Rev | Revision Description | Dm | Date |
|-----|----------------------|----|------|
|     |                      |    |      |
|     |                      |    |      |
|          |                                     |
|----------|-------------------------------------|
| Project: | 79 Royal Crescent<br>London HA4 0PL |
| Client:  | Mr & Mrs O' Shea                    |

|                                               |                                      |                      |      |
|-----------------------------------------------|--------------------------------------|----------------------|------|
| Drawing Title:<br><b>PROPOSED FLOOR PLANS</b> |                                      |                      |      |
| Scale: 1:100 @ A3                             | Status: <b>FOR PLANNING APPROVAL</b> |                      |      |
| Date: Feb 2025                                | Project No:<br><b>25003</b>          | Dwg No:<br><b>02</b> | Rev: |
| Drawn: ZM                                     | Checked: JJH                         |                      |      |