






Proposed Rear Elevation

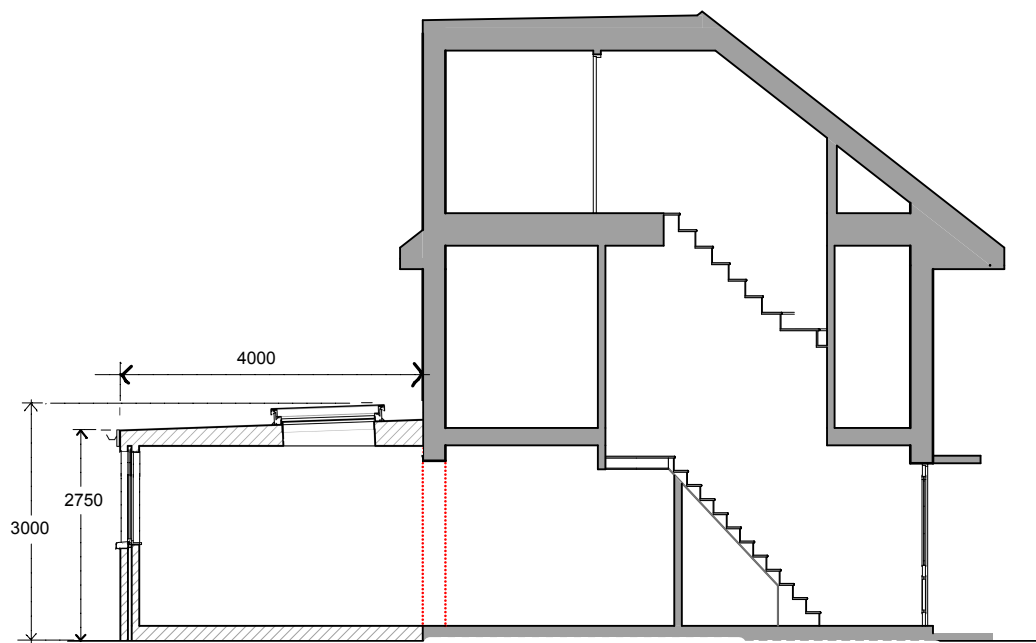

Section A-A

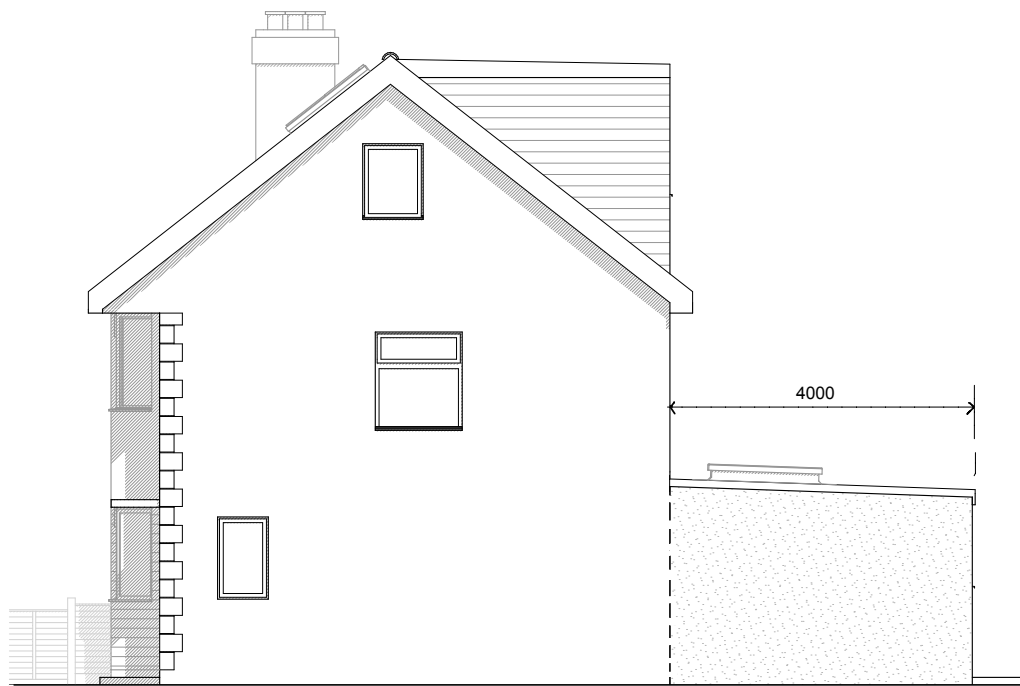

Proposed Side Elevation

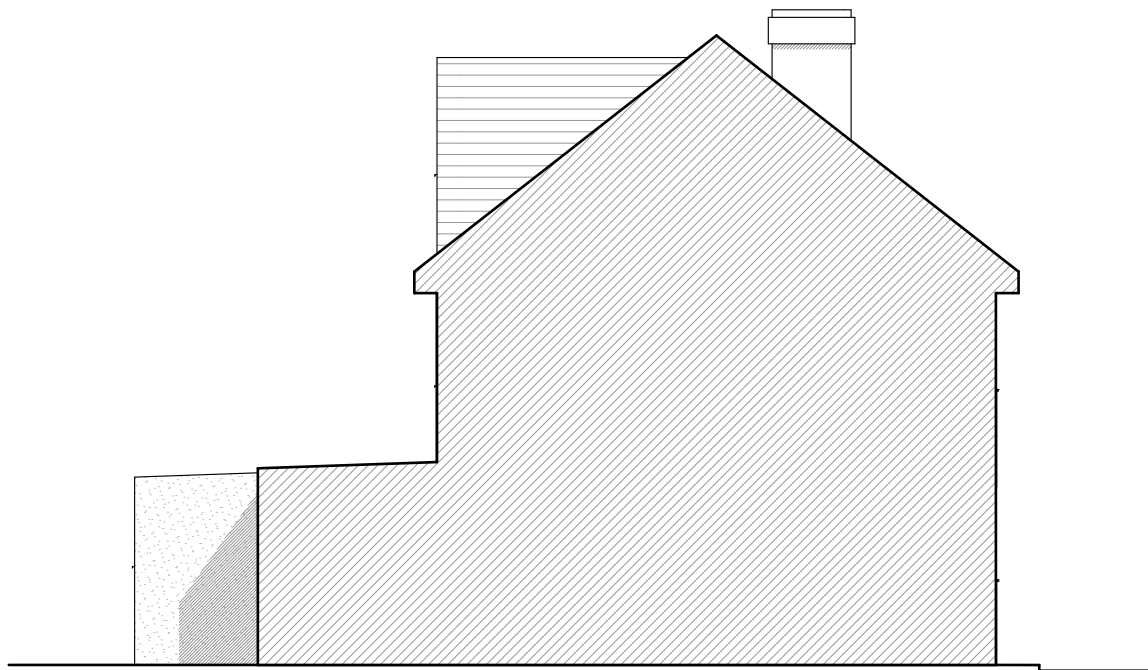

Proposed Side Elevation 2

General Notes:

Rev	Revision Description	Dm	Date

Project:	79 Royal Crescent London HA4 0PL
Client:	Mr & Mrs O' Shea

Drawing Title: PROPOSED ELEVATIONS & SECTION			
Scale: 1:100 @ A3	Status: FOR PLANNING APPROVAL		
Date: Feb 2025	Project No:	Dwg No:	Rev:
Drawn: ZM	Checked: JJH	25003	03