


This Plan includes the following Licensed Data: OS MasterMap Colour PDF Location Plan by the Ordnance Survey National Geographic Database and incorporating surveyed revision available at the date of production. Reproduction in whole or in part is prohibited without the prior permission of Ordnance Survey. The representation of a road, track or path is no evidence of a right of way. The representation of features, as lines is no evidence of a property boundary. © Crown copyright and database rights, 2017. Ordnance Survey 0100031673

Scale Bar 1:1250

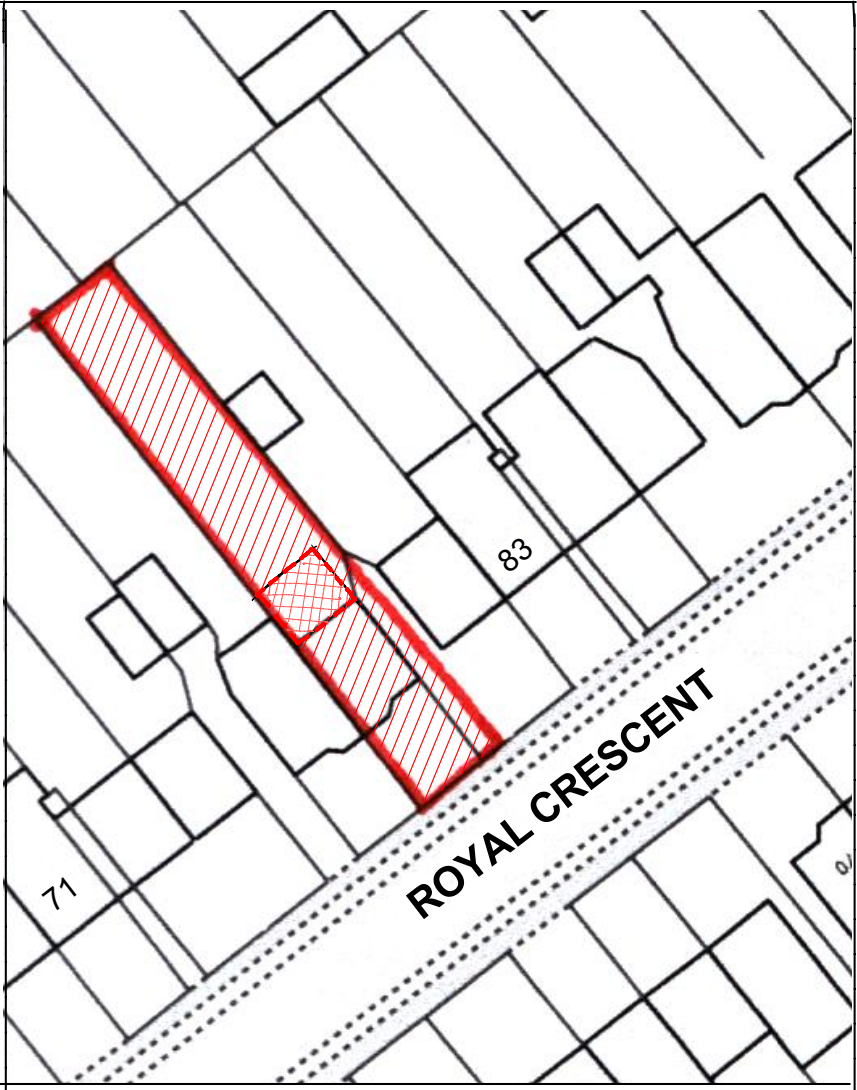


Scale: 1:1250



Site Plan
scale: 1:500

Scale Bar 1:500

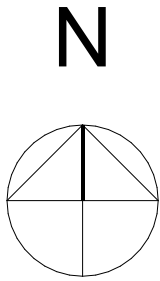

General Notes:

Rev	Revision Description	Dm	Date

Project:	79 Royal Crescent London HA4 0PL
Client:	Mr & Mrs O' Shea

Drawing Title:	SITE PLAN & LOCATION PLAN		
Scale:	1:1250, 1:500 @ A3	Status:	
Date:		Project No:	25003
Drawn:		Checked:	
		Dwg No:	04
		Rev:	