



SITE LOCATION

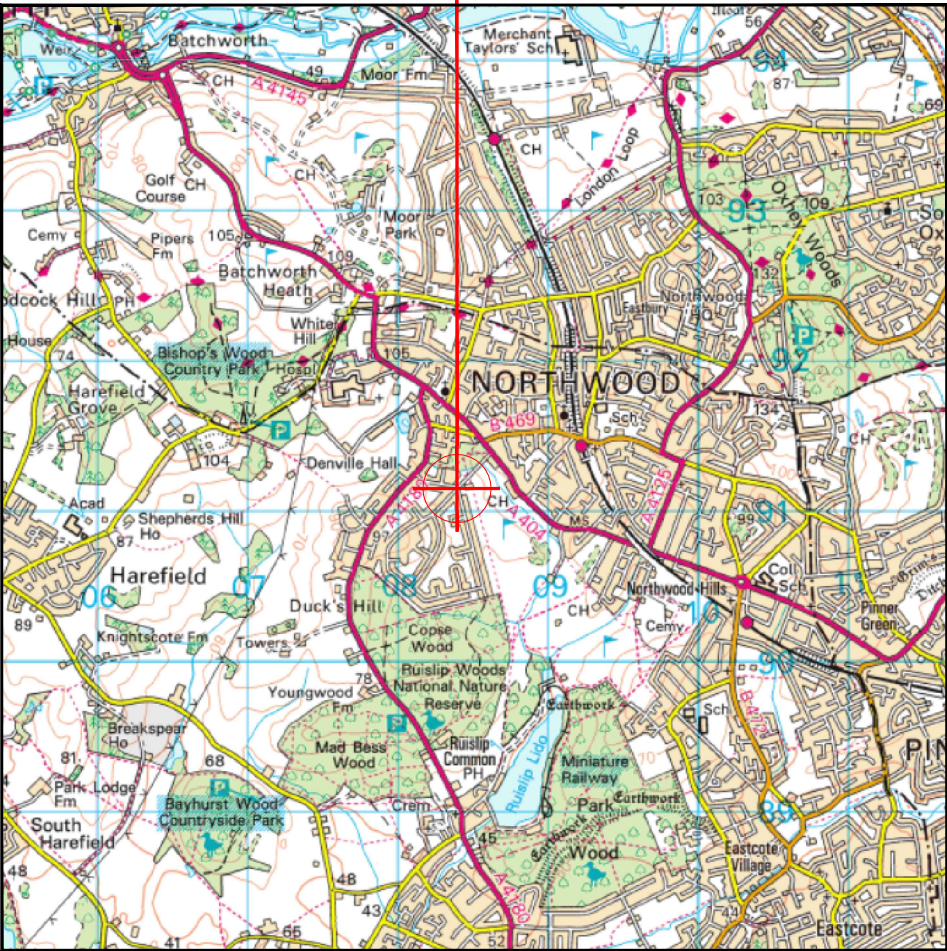


Reproduced by permission of Ordnance Survey on behalf of the Controller of Her Majesty's Stationary Office
All rights reserved. © Crown Copyright licence no. 100022432

SITE AREA PLAN

 


SITE PHOTOGRAPH

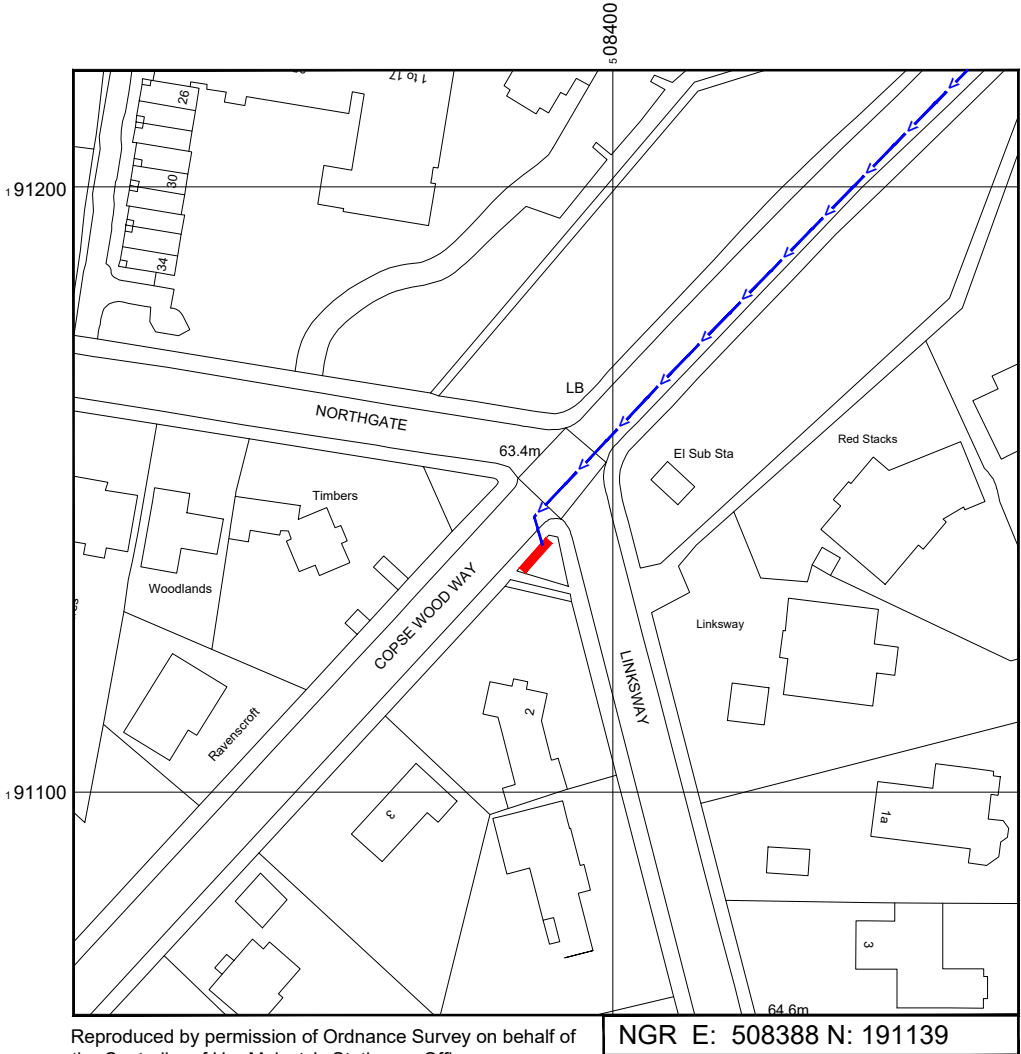

Reproduced by permission of Ordnance Survey on behalf of the Controller of Her Majesty's Stationary Office
All rights reserved. © Crown Copyright licence no. 100062043

SITE LOCATION PLAN

 


GOOGLE MAPS QR CODE

GOOGLE MAPS - <https://goo.gl/maps/L5TFSMQYCgUCGCVg9>

GOOGLE STREETVIEW - <https://goo.gl/maps/pfxxMUHuoHa3KGN36>

NOTES:

1. ALL DIMENSIONS IN MM UNLESS OTHERWISE NOTED.
- DIRECTIONS TO SITE:**
Head east on M40. Continue onto Western Ave/A40. Take the B467 exit toward Uxbridge/Hareld/Ruislip/Ickenham. At Swakeleys Roundabout, take the 1st exit onto Swakeleys Rd/B467. At the roundabout, take the 2nd exit and stay on Swakeleys Rd/B467. At the roundabout, take the 1st exit onto Breakspear Rd S. Turn right onto Breakspear Rd. At the roundabout, take the 1st exit onto Bury St/A4180. Turn right onto Rickmansworth Rd/A404. Turn right onto Copse Wood Way. Follow Copse Wood Way and site location is on the left hand side.

 

Master:	MBNL / EE / H3G:	Project:	Purpose of Issue:	Issue:
M001	MBNL	H3G 5G UNILATERAL	Planning	A
Date:	26/04/2021	Revision / Upgrade Description:		
Drawn:	CDN	First Issue - Site nomination dated: TBC		
Checked:	DH			
Approved:	SD			



Hutchison 3G UK Limited
Star House, 20 Grenfell Road
Maidenhead, SL6 1EH
Tel: 01628 765 000
Fax: 01628 765 001

H3G Base Station Information line:
0845 6043000
Available 8am-8pm Monday to Friday

Design Consultant & Principal Contractor:

WHP Telecoms
Unit 1 Maple Park,
Low Fields Avenue, Leeds
LS12 6HH

Tel: 01133023550
e-mail: info@whptelecoms.com

Site Name:
COPSE WOOD WAY STREETWORKS

Site ID:
TRI16797

Address:
**COPSE WOOD WAY, NORTHWOOD,
LONDON BOROUGH OF HILLINGDON,
LONDON, GREATER LONDON,
HA6 2UE**


Title:
002 SITE LOCATION PLAN

Project:
H3G 5G UNILATERAL


Purpose of Issue:
PLANNING

EE Cell ID:	MBNL Cell ID:	3UK Cell ID:
N/A	N/A	N/A

Master Drawing No: **TRI16797_M001** Issue: **A**

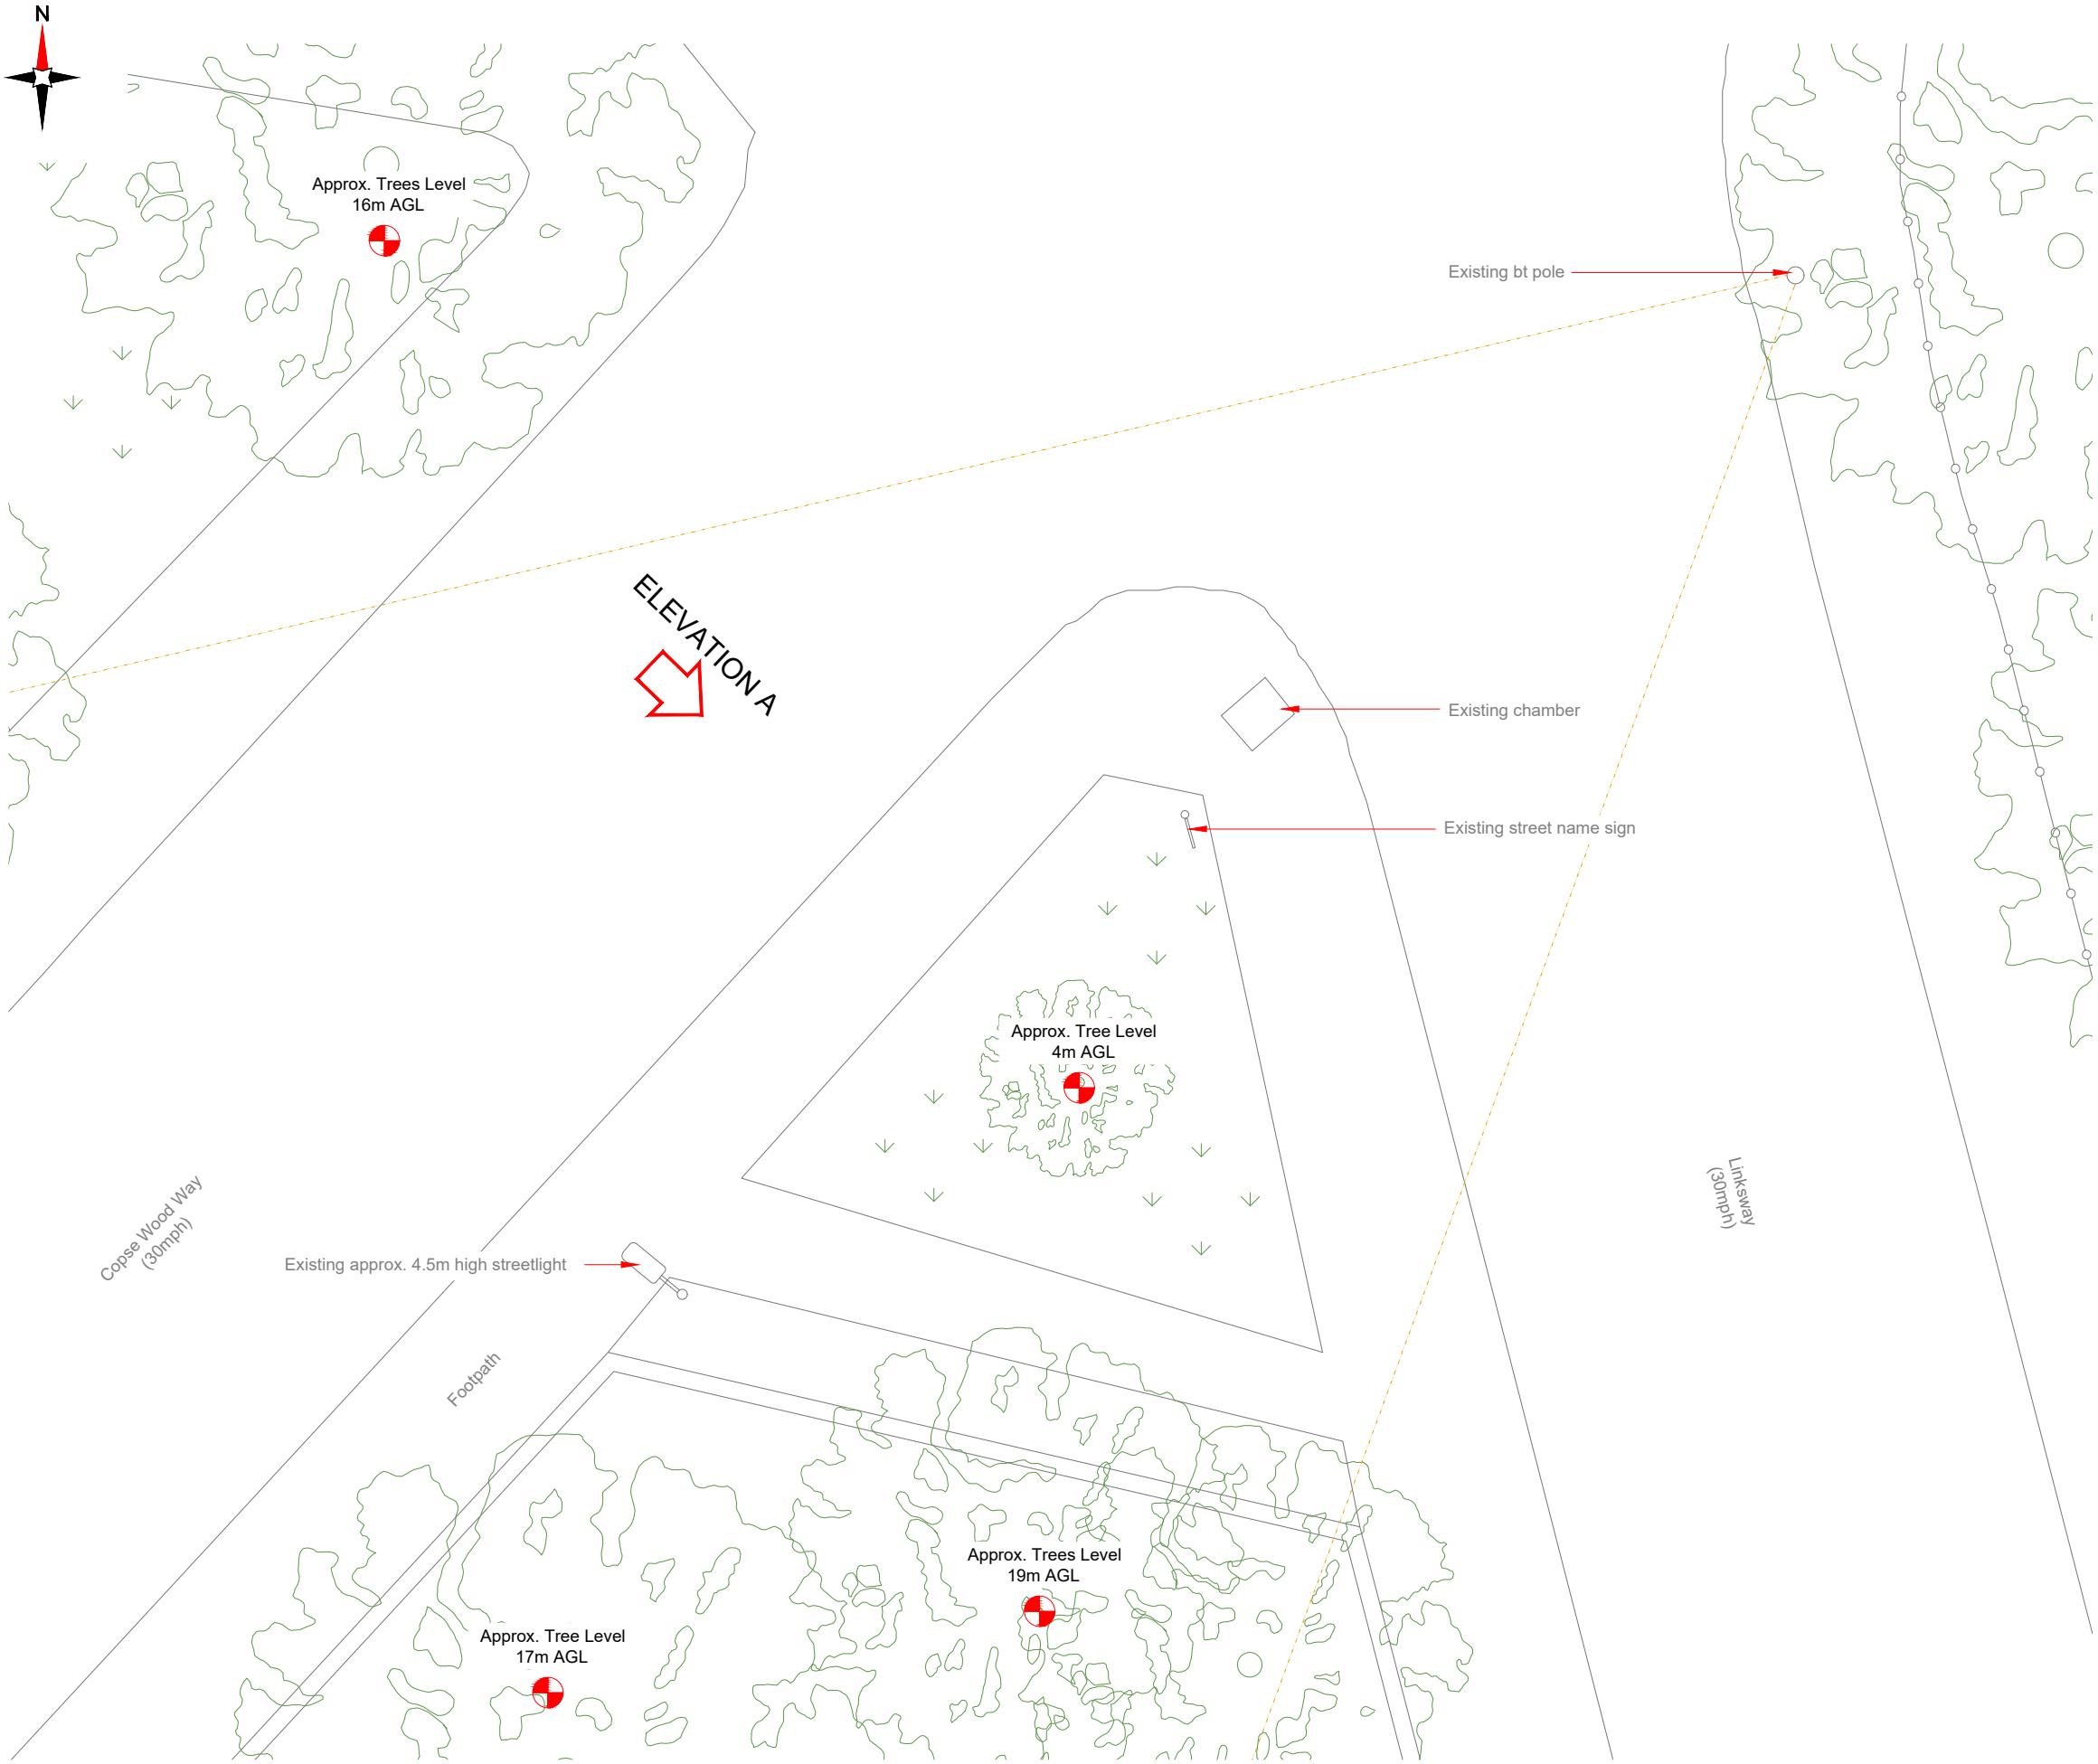

EXISTING SITE PLAN

 

- NOTES:
- ALL DIMENSIONS IN MM UNLESS OTHERWISE NOTED.

Master:	MBNL / EE / H3G:	Project:	Purpose of Issue:	Issue:
M001	MBNL	H3G 5G UNILATERAL	Planning	A
Date:	26/04/2021	Revision / Upgrade Description:		
Drawn:	CDN	First Issue - Site nomination dated: TBC		
Checked:	DH			
Approved:	SD			



Hutchison 3G UK Limited
Star House, 20 Grenfell Road
Maidenhead, SL6 1EH
Tel: 01628 765 000
Fax: 01628 765 001

H3G Base Station Information line:
0845 6043000
Available 8am-8pm Monday to Friday

Design Consultant & Principal Contractor:



WHP Telecoms
Unit 1 Maple Park,
Low Fields Avenue, Leeds
LS12 6HH

Tel: 01133023550
e-mail: info@whptelecoms.com

Site Name:
COPSE WOOD WAY STREETWORKS

Site ID:
TRI16797

Address:
COPSE WOOD WAY, NORTHWOOD,
LONDON BOROUGH OF HILLINGDON,
LONDON, GREATER LONDON,
HA6 2UE

Title:
100 EXISTING SITE PLAN

Project:
H3G 5G UNILATERAL

Purpose of Issue:
PLANNING


EE Cell ID:	MBNL Cell ID:	3UK Cell ID:
N/A	N/A	N/A

Master Drawing No:	Issue:
TRI16797_M001	A


100mm

50mm

10mm

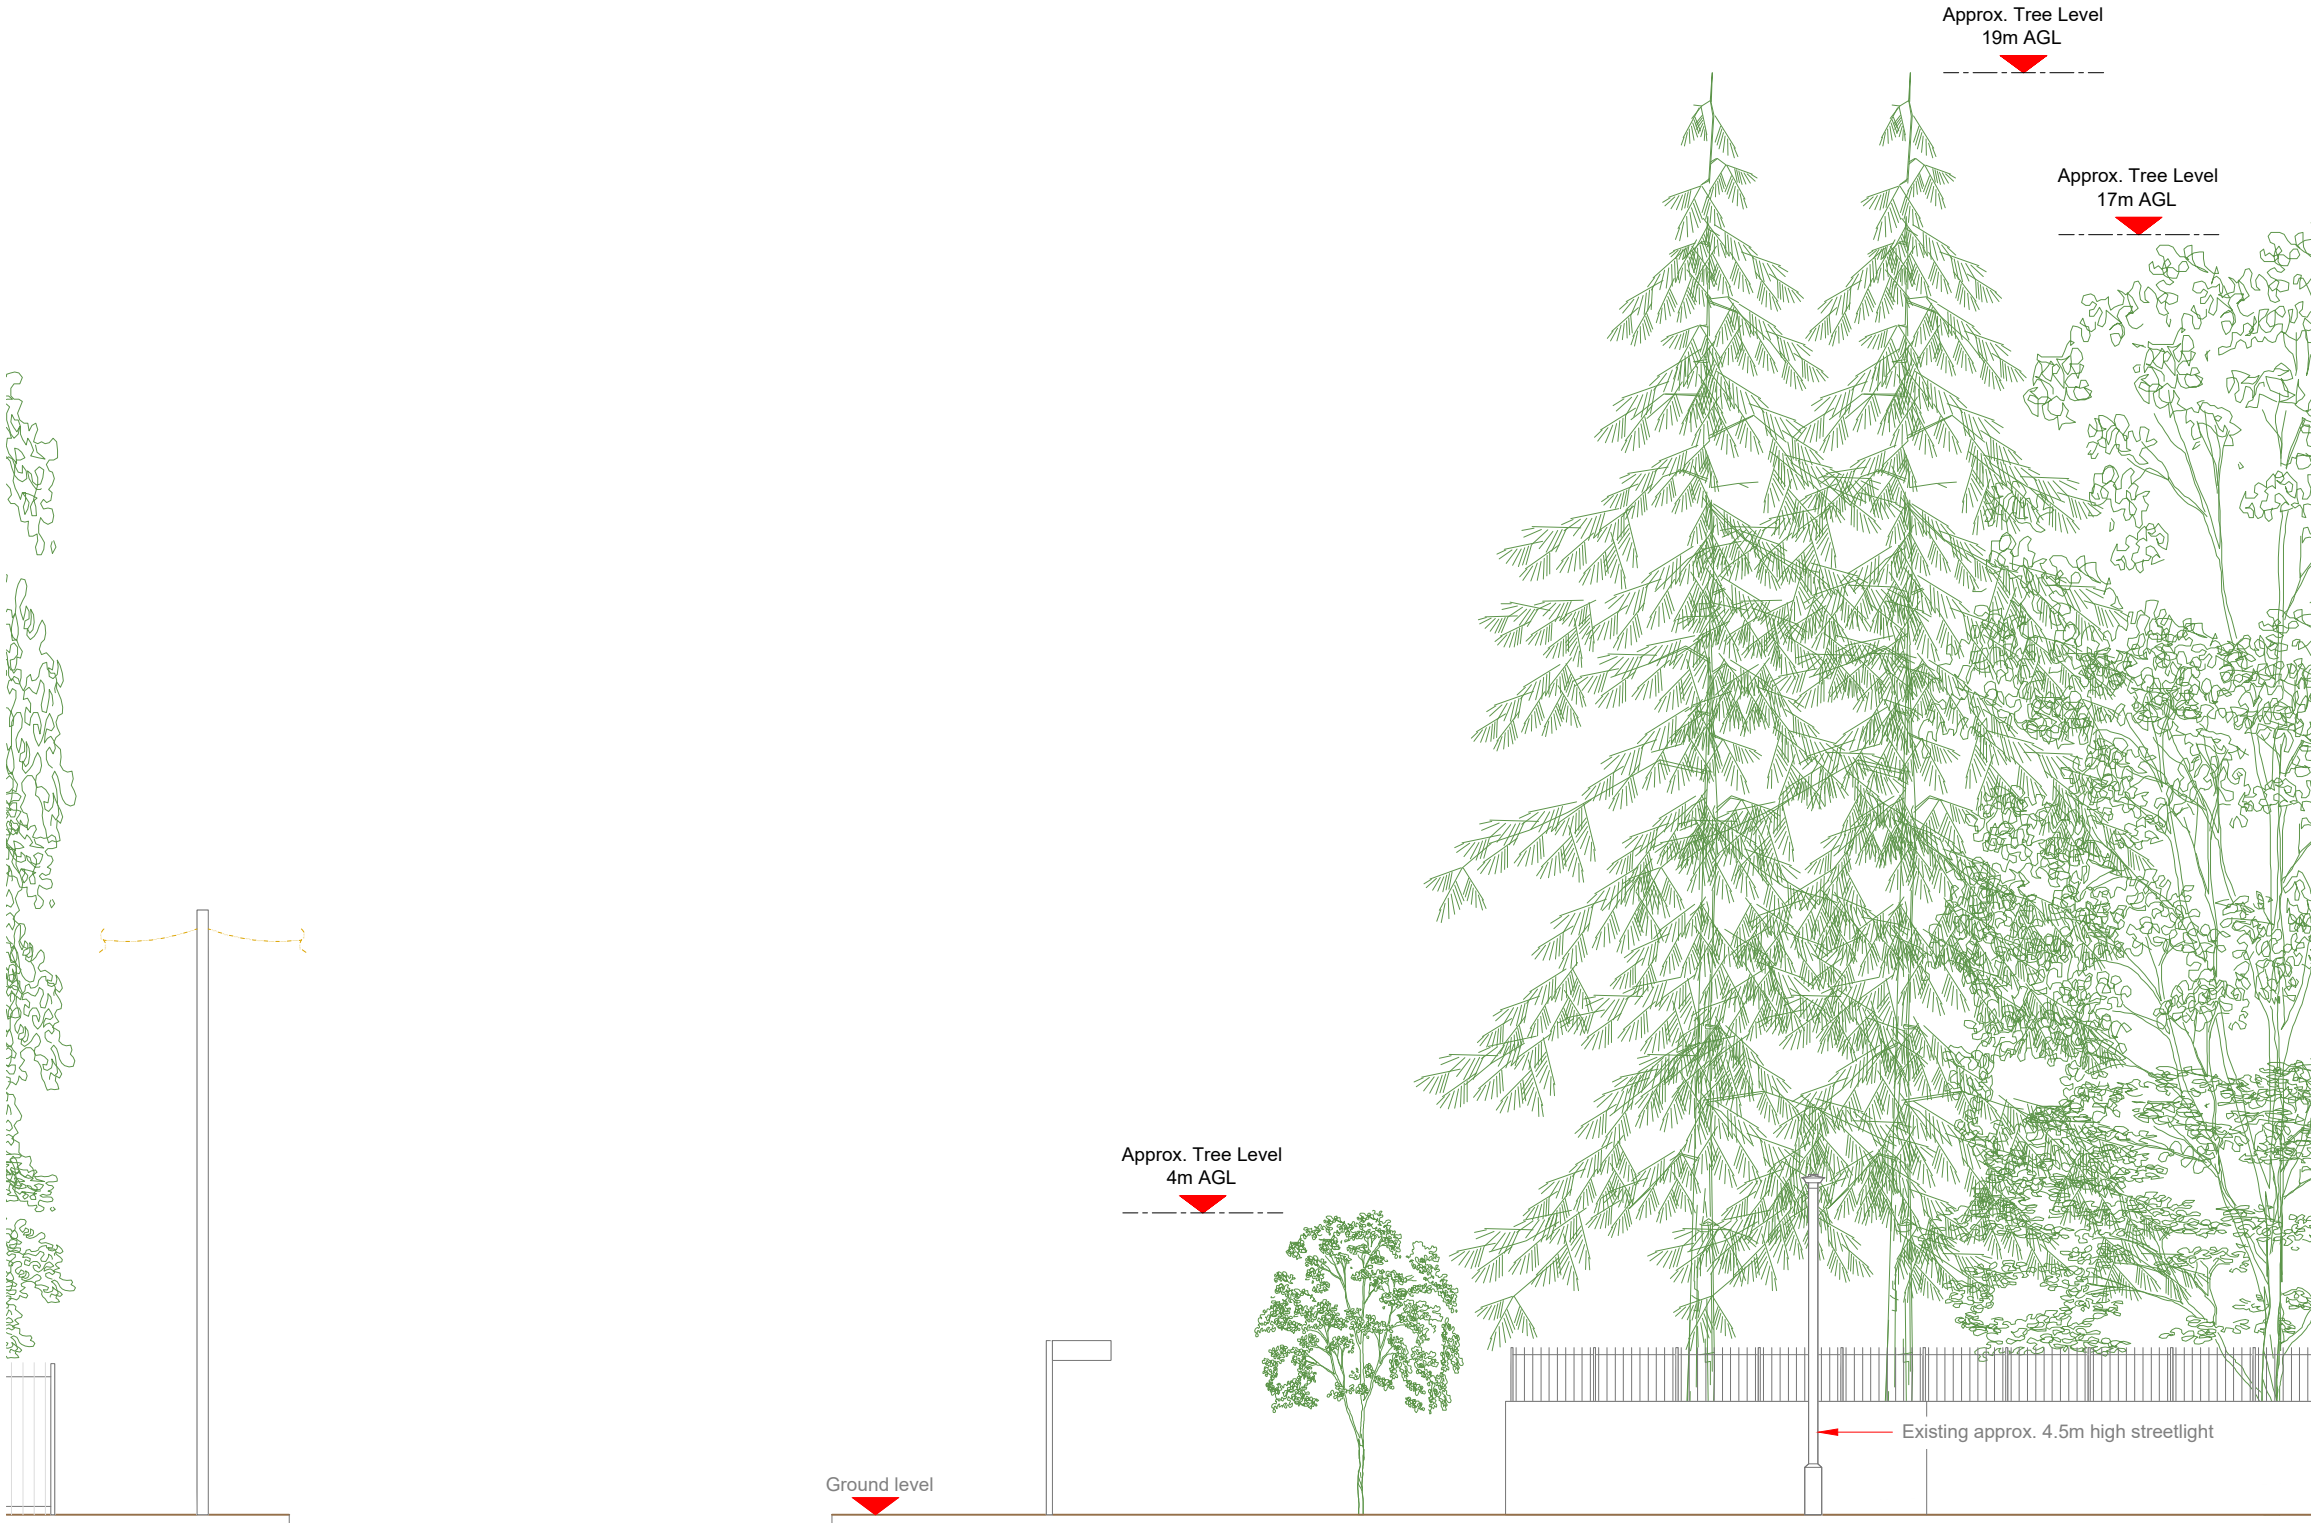

EXISTING ELEVATION A

 

- NOTES:
1. ALL DIMENSIONS IN MM UNLESS OTHERWISE NOTED.

Master:	MBNL / EE / H3G:	Project:	Purpose of Issue:	Issue:
M001	MBNL	H3G 5G UNILATERAL	Planning	A
Date:	26/04/2021	Revision / Upgrade Description:		
Drawn:	CDN	First Issue - Site nomination dated: TBC		
Checked:	DH			
Approved:	SD			



Hutchison 3G UK Limited
Star House, 20 Grenfell Road
Maidenhead, SL6 1EH
Tel: 01628 765 000
Fax: 01628 765 001

H3G Base Station Information line:
0845 6043000
Available 8am-8pm Monday to Friday

Design Consultant & Principal Contractor:



WHP Telecoms
Unit 1 Maple Park,
Low Fields Avenue, Leeds
LS12 6HH

Tel: 01133023550
e-mail: info@whptelecoms.com

Site Name:
COPSE WOOD WAY STREETWORKS

Site ID:
TRI16797

Address:
COPSE WOOD WAY, NORTHWOOD,
LONDON BOROUGH OF HILLINGDON,
LONDON, GREATER LONDON,
HA6 2UE


Title:
150 EXISTING ELEVATION A

Project:
H3G 5G UNILATERAL

Purpose of Issue:
PLANNING

EE Cell ID:	MBNL Cell ID:	3UK Cell ID:
N/A	N/A	N/A

Master Drawing No:	Issue:
TRI16797_M001	A

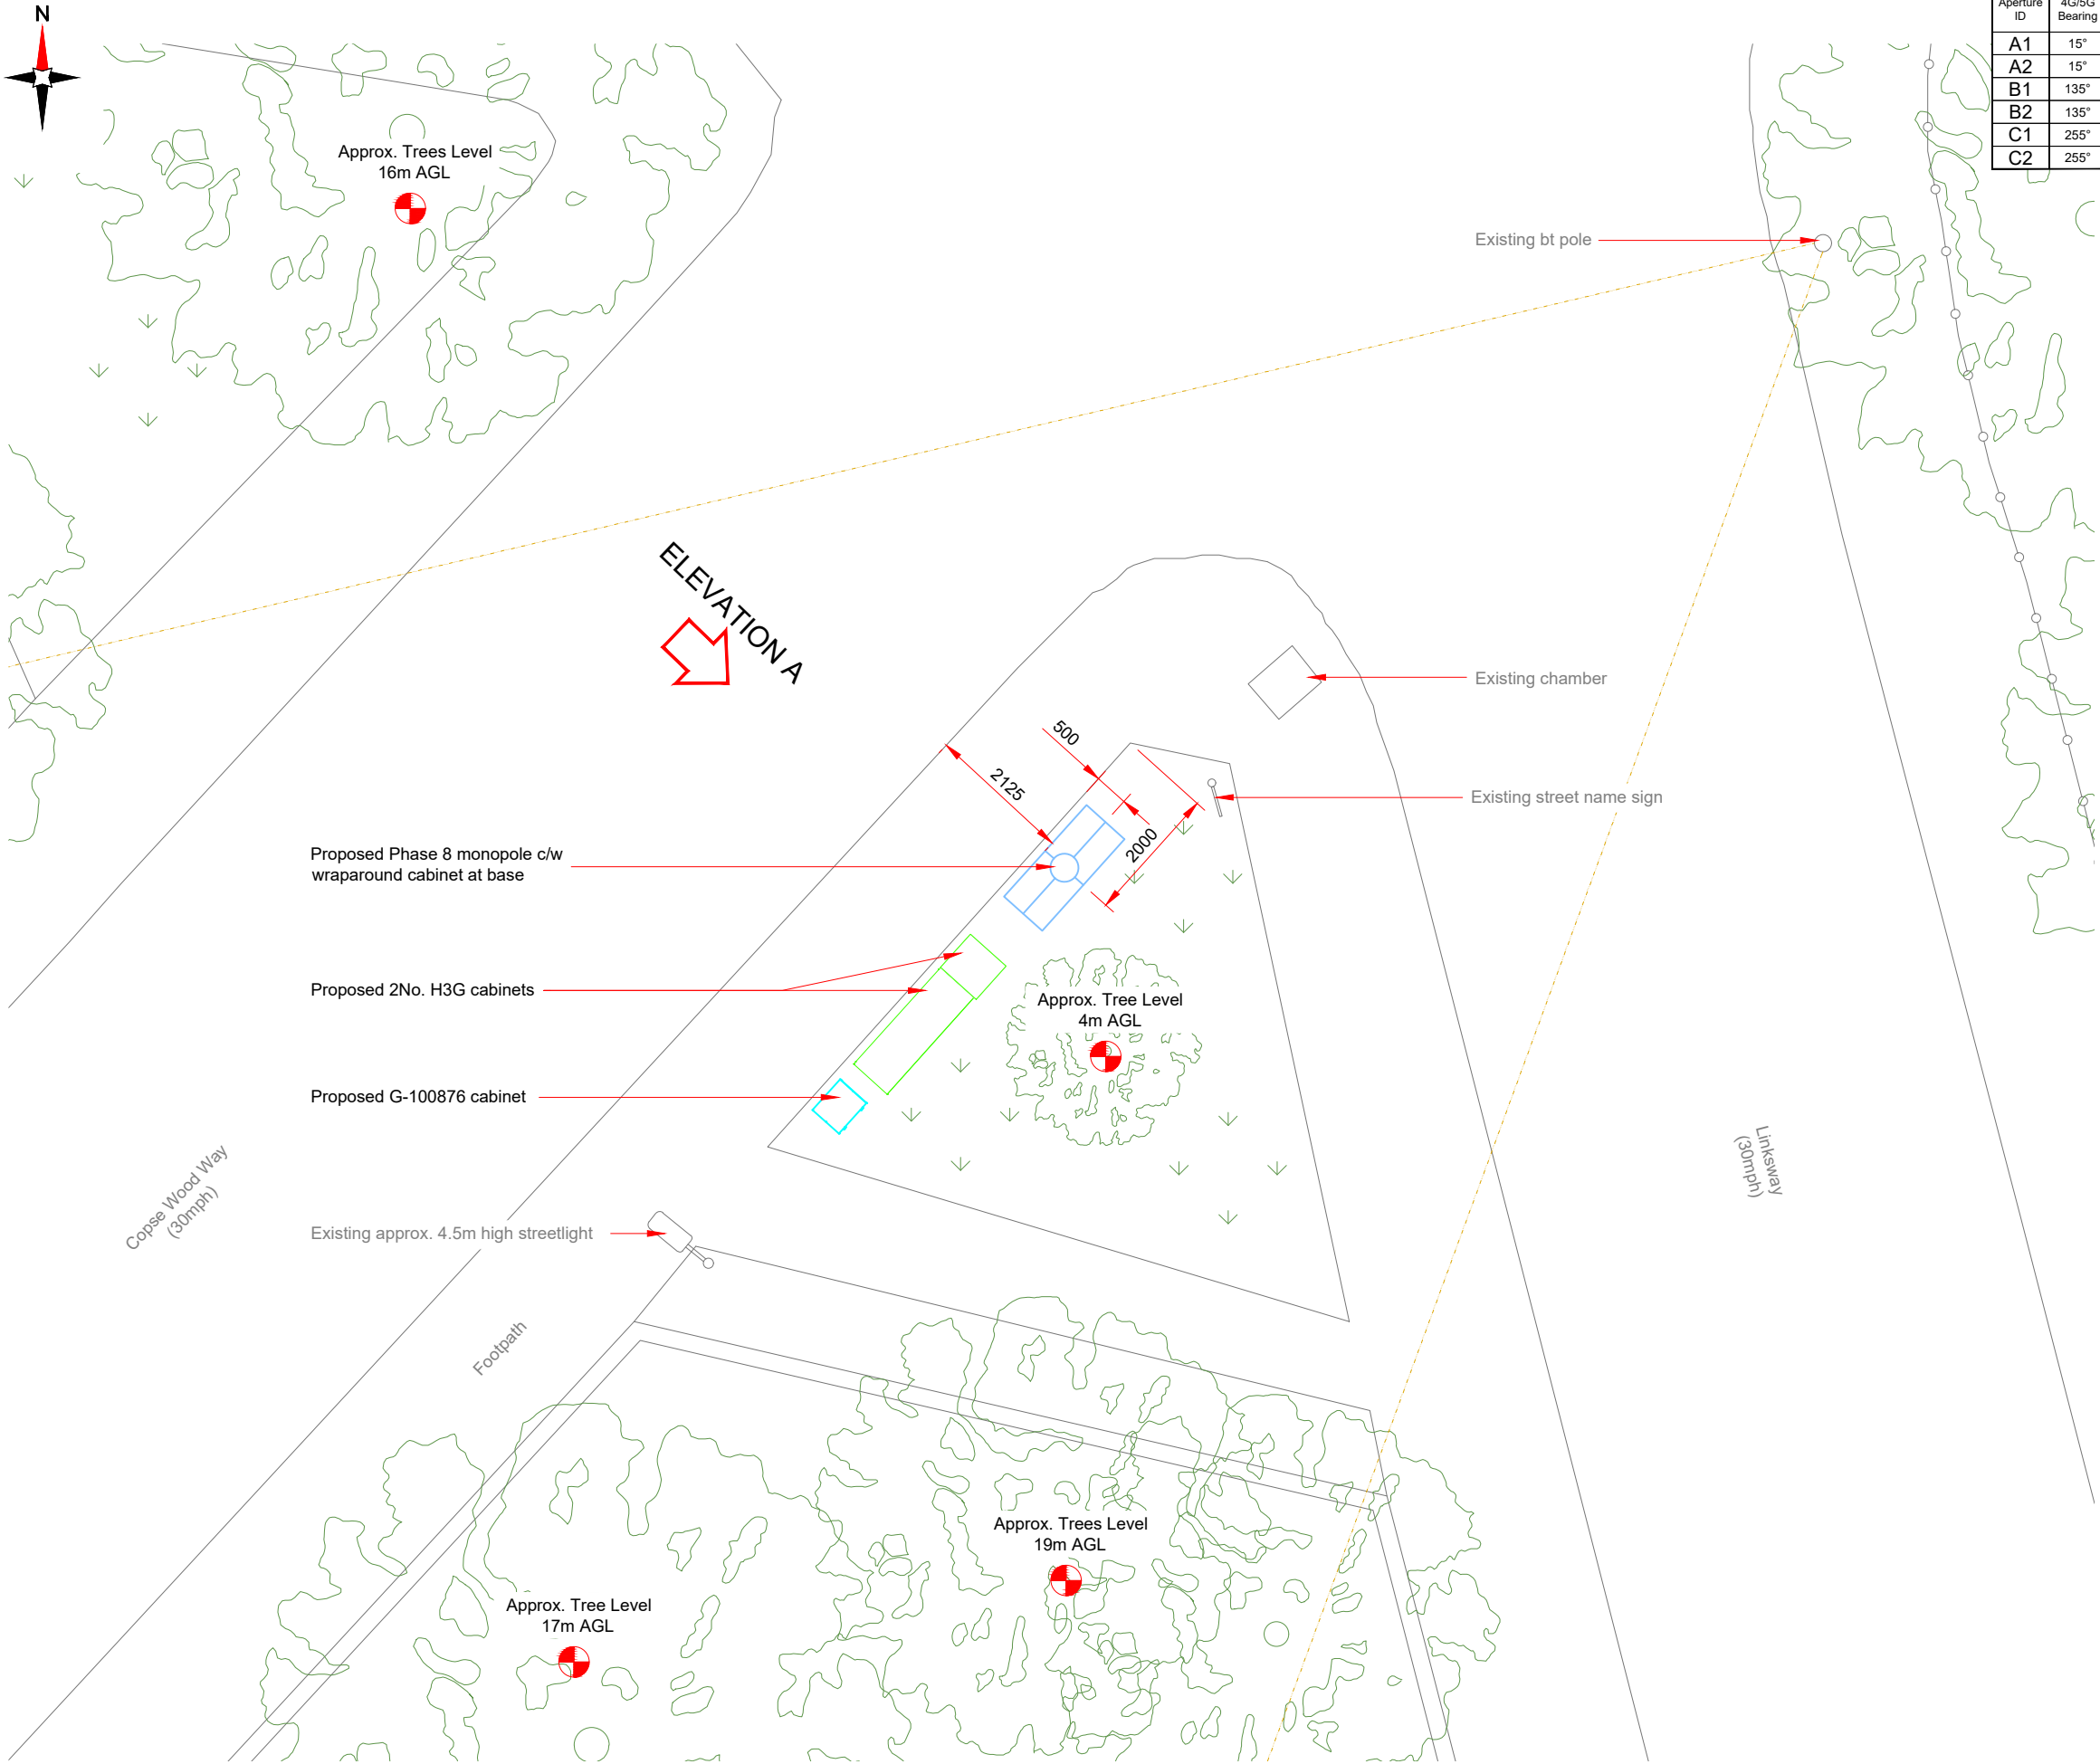

Antenna Aperture ID	Proposed 4G/5G Bearing	Operator: Shared/ EE/H3G
A1	15°	H3G
A2	15°	H3G
B1	135°	H3G
B2	135°	H3G
C1	255°	H3G
C2	255°	H3G

- NOTES:
1. ALL DIMENSIONS IN MM UNLESS OTHERWISE NOTED.

Master:	MBNL / EE / H3G:	Project:	Purpose of Issue:	Issue:
M001	MBNL	H3G 5G UNILATERAL	Planning	A
Date:	26/04/2021	Revision / Upgrade Description:		
Drawn:	CDN	First Issue - Site nomination dated: TBC		
Checked:	DH			
Approved:	SD			



Hutchison 3G UK Limited
Star House, 20 Grenfell Road
Maidenhead, SL6 1EH
Tel: 01628 765 000
Fax: 01628 765 001

H3G Base Station Information line:
0845 6043000
Available 8am-8pm Monday to Friday

Design Consultant & Principal Contractor:

 **WHP Telecoms**
Unit 1 Maple Park,
Low Fields Avenue, Leeds
LS12 6HH


Tel: 01133023550
e-mail: info@whptelecoms.com

Site Name:	COPSE WOOD WAY STREETWORKS		
Site ID:	TRI16797		
Address:	COPSE WOOD WAY, NORTHWOOD, LONDON BOROUGH OF HILLINGDON, LONDON, GREATER LONDON, HA6 2UE		
Title:	210 PROPOSED H3G SITE PLAN		
Project:	H3G 5G UNILATERAL		
Purpose of Issue:	PLANNING		
EE Cell ID:	MBNL Cell ID:	3UK Cell ID:	
N/A	N/A	N/A	
Master Drawing No:			Issue:
TRI16797_M001			A


Antenna Aperture ID	Proposed 4G/5G Bearing	Operator: Shared/ EE/H3G
A1	15°	H3G
A2	15°	H3G
B1	135°	H3G
B2	135°	H3G
C1	255°	H3G
C2	255°	H3G

NOTES:

1. ALL DIMENSIONS IN MM UNLESS OTHERWISE NOTED.

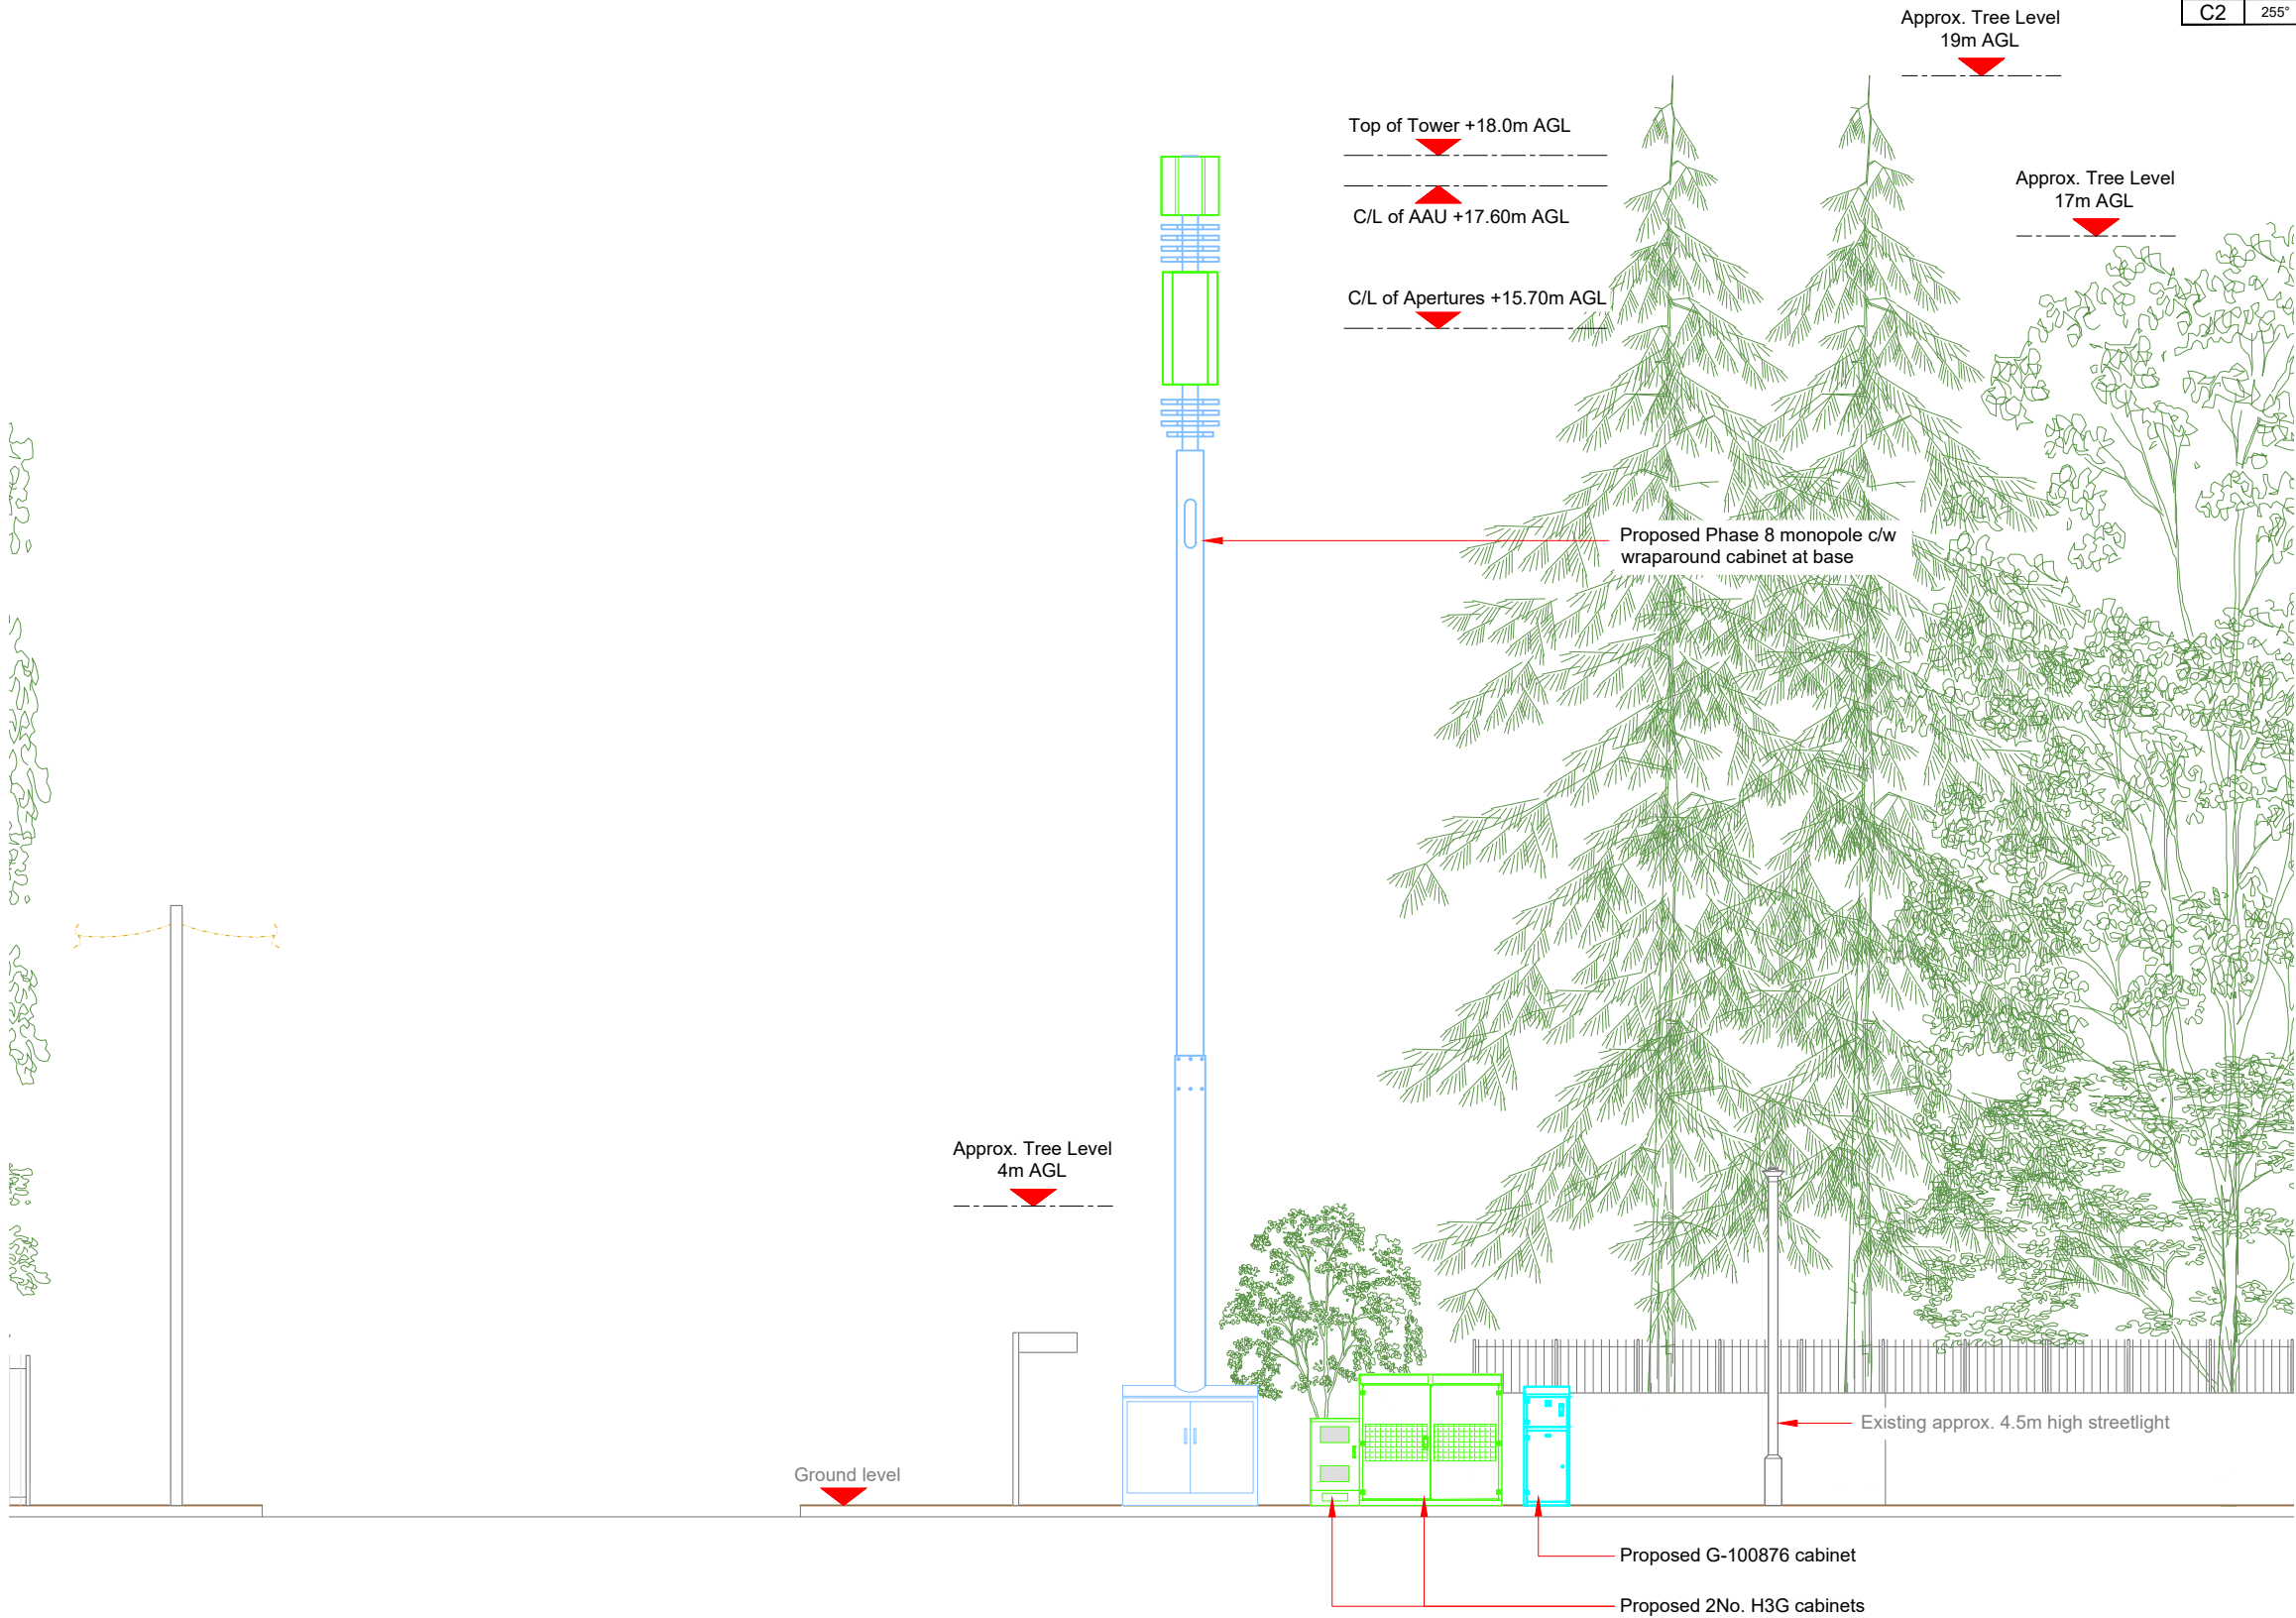

PROPOSED H3G ELEVATION

 

Hutchison 3G UK Limited
Star House, 20 Grenfell Road
Maidenhead, SL6 1EH
Tel: 01628 765 000
Fax: 01628 765 001

H3G Base Station Information line:
0845 6043000
Available 8am-8pm Monday to Friday



WHP Telecoms
Unit 1 Maple Park,
Low Fields Avenue, Leeds
LS12 6HH
Tel: 01133023550
e-mail: info@whptelecoms.com

Site Name:
COPSE WOOD WAY STREETWORKS

Site ID:
TRI16797

Address:
COPSE WOOD WAY, NORTHWOOD,
LONDON BOROUGH OF HILLINGDON,
LONDON, GREATER LONDON,
HA6 2UE

Title:
260 PROPOSED H3G ELEVATION


Project:
H3G 5G UNILATERAL

Purpose of Issue:
PLANNING

EE Cell ID: N/A	MBNL Cell ID: N/A	3UK Cell ID: N/A
--------------------	----------------------	---------------------

Master Drawing No: TRI16797_M001	Issue: A
-------------------------------------	-------------

Proposed H3G Antenna Aperture Schedule & RF Equipment Capacity																	
Antenna Aperture ID	Antenna Aperture Size (Length x Width x Depth)	Aperture Height C/L	Aperture Max Weight (kg)	Proposed 4G/5G Bearing	Tech: 4G/5G	Operator: Shared/ EE/H3G	Antenna Aperture Coordinates		RRU No. Max Size & Weight L=300mm W=400mm D=150mm Weight=25kg	MHA No. Max Size & Weight L=300mm W=300mm D=150mm Weight=10kg	Main Feeder			BOB Max Size & Weight (300x300x250mm & 5kg)		Active Router No. Max Size & Weight (370x260x150mm & 10kg)	Passive Router No. Max Size & Weight (350x220x150mm & 10kg)
							Eastings	Northings			Size	Length	No.	No. Top	No. Bottom		
A1	778x403x268mm	17.60m	43.4kg	15°	5G	H3G	-	-	0	0	TBC	TBC	4	1	1	1	
A2	1499x448x165mm	15.70m	37.5kg	15°	4G	H3G	-	-	3	0	TBC	TBC	4	1	1	1	
B1	778x403x268mm	17.60m	43.4kg	135°	5G	H3G	-	-	0	0	TBC	TBC	4	1	1	1	
B2	1499x448x165mm	15.70m	37.5kg	135°	4G	H3G	-	-	3	0	TBC	TBC	4	1	1	1	
C1	778x403x268mm	17.60m	43.4kg	255°	5G	H3G	-	-	0	0	TBC	TBC	4	1	1	1	
C2	1499x448x165mm	15.70m	37.5kg	255°	4G	H3G	-	-	3	0	TBC	TBC	4	1	1	1	

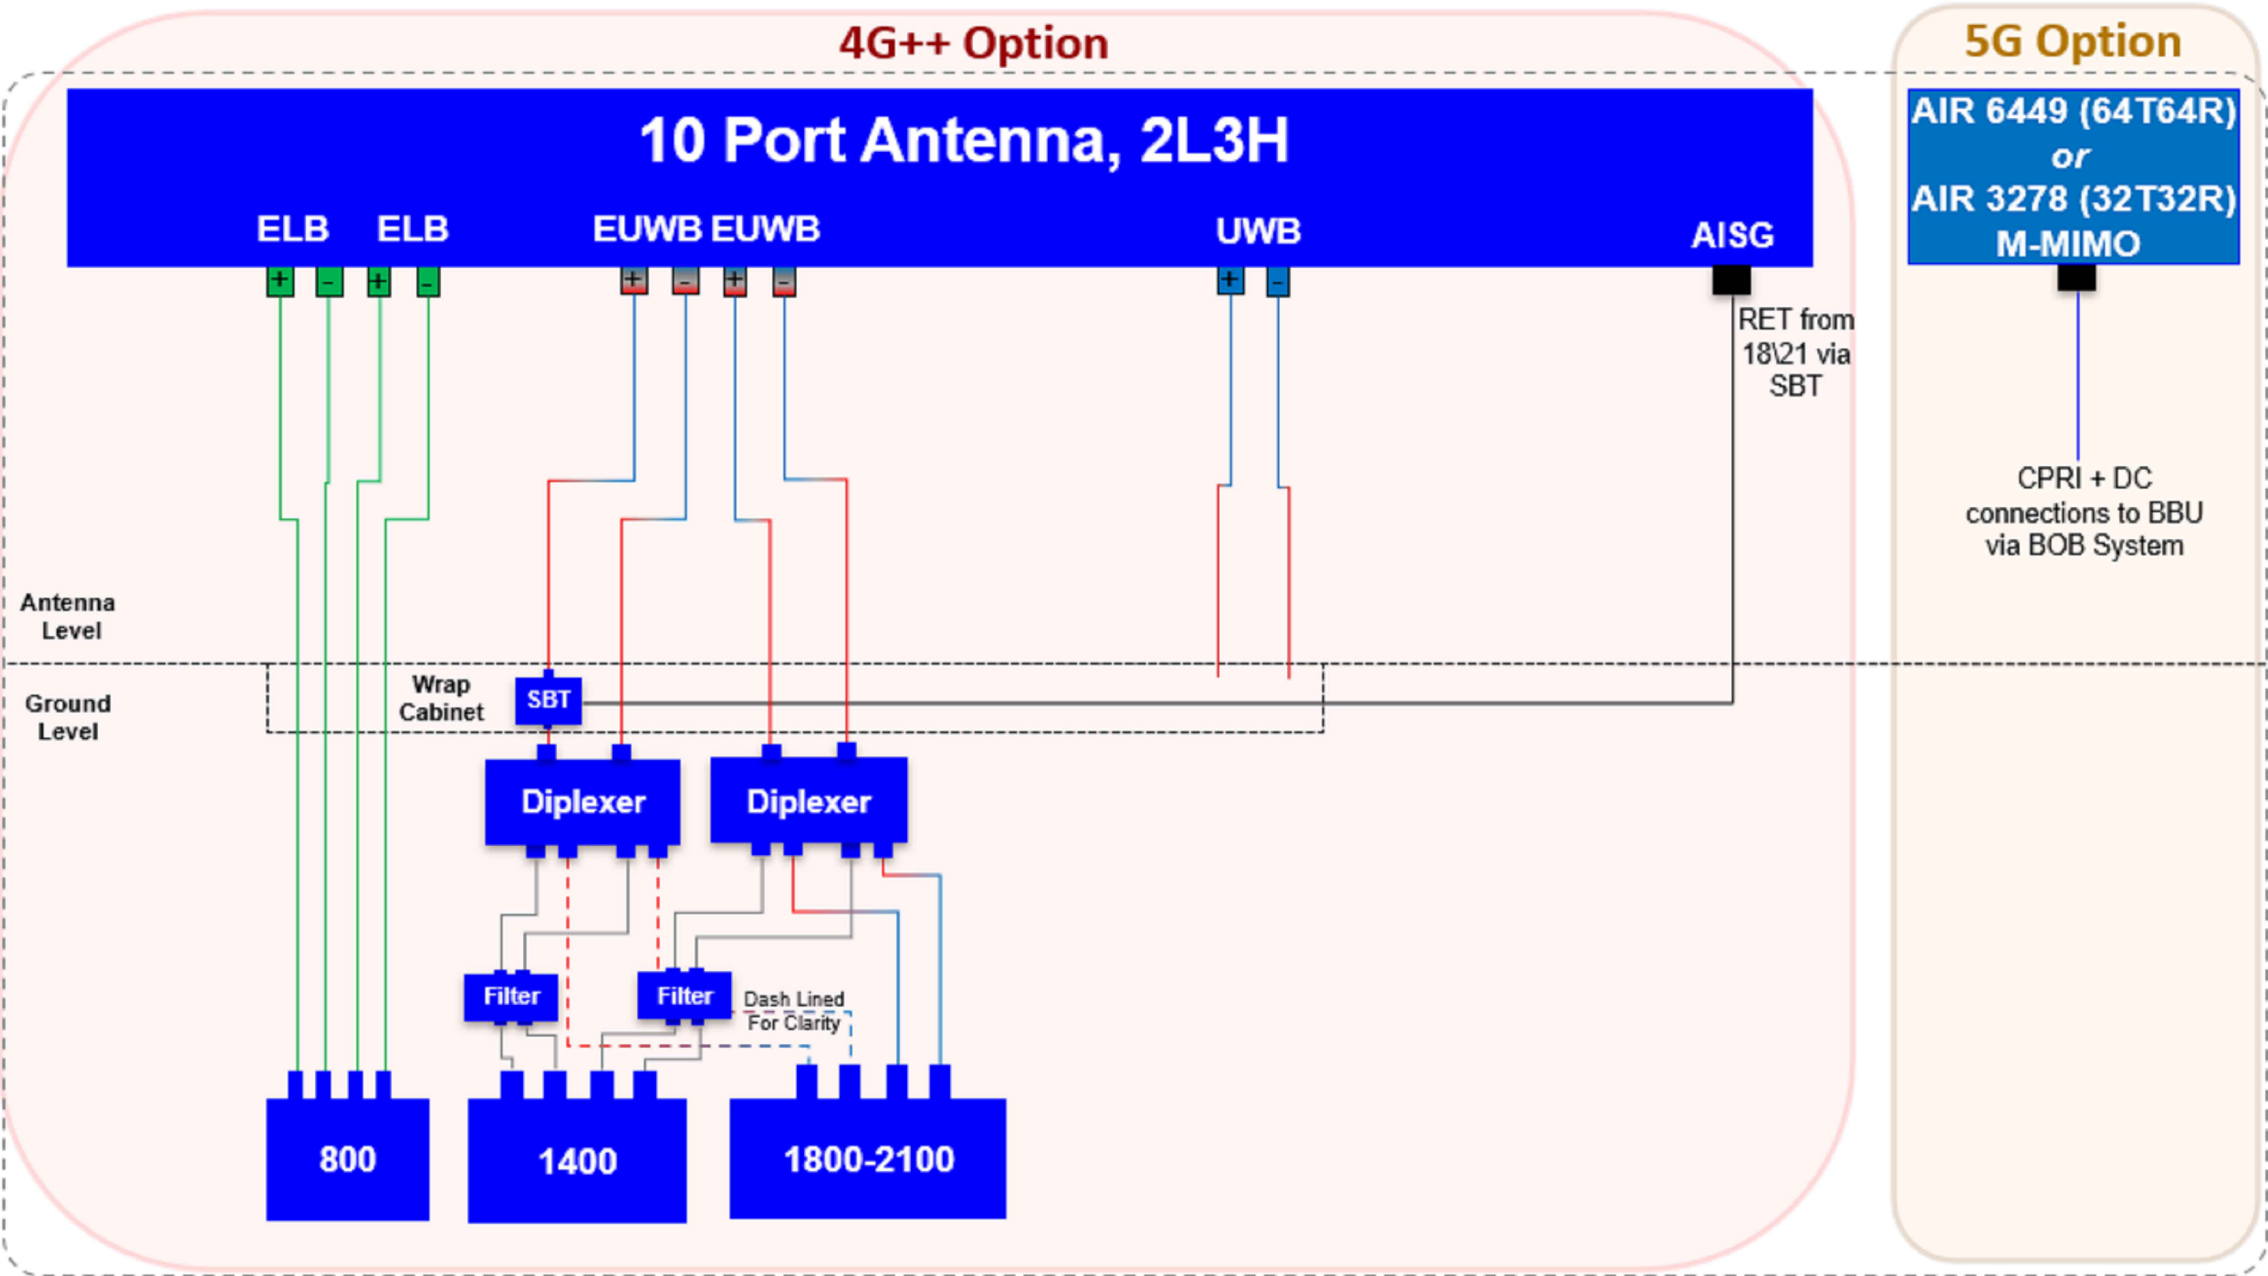

STATUS KEY:

Installed: Existing
Retain: Existing and to remain
Relocate: Existing and to be relocated
Remove: Existing to be removed from site
Proposed: New on site

Master: M001	MBNL / EE / H3G: MBNL	Project: H3G 5G UNILATERAL	Purpose of Issue: Planning	Issue: A
Date: 26/04/2021	Drawn: CDN	Revision / Upgrade Description: First Issue - Site nomination dated: TBC		
Checked: DH	Approved: SD			
		Hutchison 3G UK Limited Star House, 20 Grenfell Road Maidenhead, SL6 1EH Tel: 01628 765 000 Fax: 01628 765 001 H3G Base Station Information line: 0845 6043000 Available 8am-8pm Monday to Friday		
Design Consultant & Principal Contractor:				
		WHP Telecoms Unit 1 Maple Park, Low Fields Avenue, Leeds LS12 6HH Tel: 01133023550 e-mail: info@whptelecoms.com		
Site Name: COPSE WOOD WAY STREETWORKS				
Site ID: TRI16797				
Address: COPSE WOOD WAY, NORTHWOOD, LONDON BOROUGH OF HILLINGDON, LONDON, GREATER LONDON, HA6 2UE				
Title: 303 PROPOSED H3G ANTENNA SCHEDULE & LINE CONFIGURATION				
Project: H3G 5G UNILATERAL				
Purpose of Issue: PLANNING				
EE Cell ID: N/A		MBNL Cell ID: N/A		3UK Cell ID: N/A
Master Drawing No: TRI16797_M001				Issue: A

Support Structure Schedule										
Structure ID	Status	Equipment Description / Type	Structure Manufacturer	Height AGL (m)	Colour (RAL Colour)	Headframe Details	Foundation / Support Grillage / Host Structure Details	Support Bolt Details	MBNL Ref:	Comments
ST1	Proposed	Phase 8	Valmont	18.0m	Galvanised	-	Root Foundation	-	-	

--	--	--	--	--	--	--	--	--	--	--

Equipment Schedule													
Equipment ID	Quantity	Status	Equipment Description / Type	Equipment Manufacturer	Dimensions (W x D x H)	Weight (kg)	Colour (RAL Colour)	Material	Location	Power	Power cable length (m)	MBNL Ref:	Comments
CAB1	1	Proposed	H3g - Bowler	-	1900x600x1752	-	Grey	Steel	Outdoor	-	-	-	
CAB2	1	Proposed	H3g - 6130	-	650x700x950	-	Grey	Steel	Outdoor	-	-	-	
CAB3	1	Proposed	G-100876	-	600x520x1585	-	Grey	Steel	Outdoor	-	-	-	
CAB4	1	Proposed	Diplexer Cabinet	-	1800x750x1600	-	Grey	Steel	Outdoor	-	-	-	

--	--	--	--	--	--	--	--	--	--	--	--	--	--

STATUS KEY:

Installed:

Existing

Retain:

Existing and to remain

Relocate:

Existing and to be relocated

Remove:

Existing to be removed from site

Proposed:

New on site

LOCATION KEY:

Outdoor:

Located outside

Indoor:

Located within an equipment cabin or equipment room

Internal:

located inside a cabinet or item of equipment

Master:	MBNL / EE / H3G:	Project:	Purpose of Issue:	Issue:
M001	MBNL	H3G 5G UNILATERAL	Planning	A
Date:	26/04/2021	Revision / Upgrade Description:		
Drawn:	CDN	First Issue - Site nomination dated: TBC		
Checked:	DH			
Approved:	SD			



Hutchison 3G UK Limited

Star House, 20 Grenfell Road

Maidenhead, SL6 1EH

Tel: 01628 765 000

Fax: 01628 765 001

H3G Base Station Information line:

0845 6043000

Available 8am-8pm Monday to Friday

Design Consultant & Principal Contractor:



WHP Telecoms

Unit 1 Maple Park,

Low Fields Avenue, Leeds

LS12 6HH

Tel: 01133023550

e-mail: info@whptelecoms.com

Site Name:

COPSE WOOD WAY STREETWORKS

Site ID:

TRI16797

Address:

COPSE WOOD WAY, NORTHWOOD,

LONDON BOROUGH OF HILLINGDON,

LONDON, GREATER LONDON,

HA6 2UE

Title:

305 EQUIPMENT SCHEDULE & SUPPORT STRUCTURE DETAILS

Project:

H3G 5G UNILATERAL

Purpose of Issue:

PLANNING

EE Cell ID:	MBNL Cell ID:	3UK Cell ID:
N/A	N/A	N/A

Master Drawing No:

TRI16797_M001

Issue:

A

100mm

50mm

10mm



10