



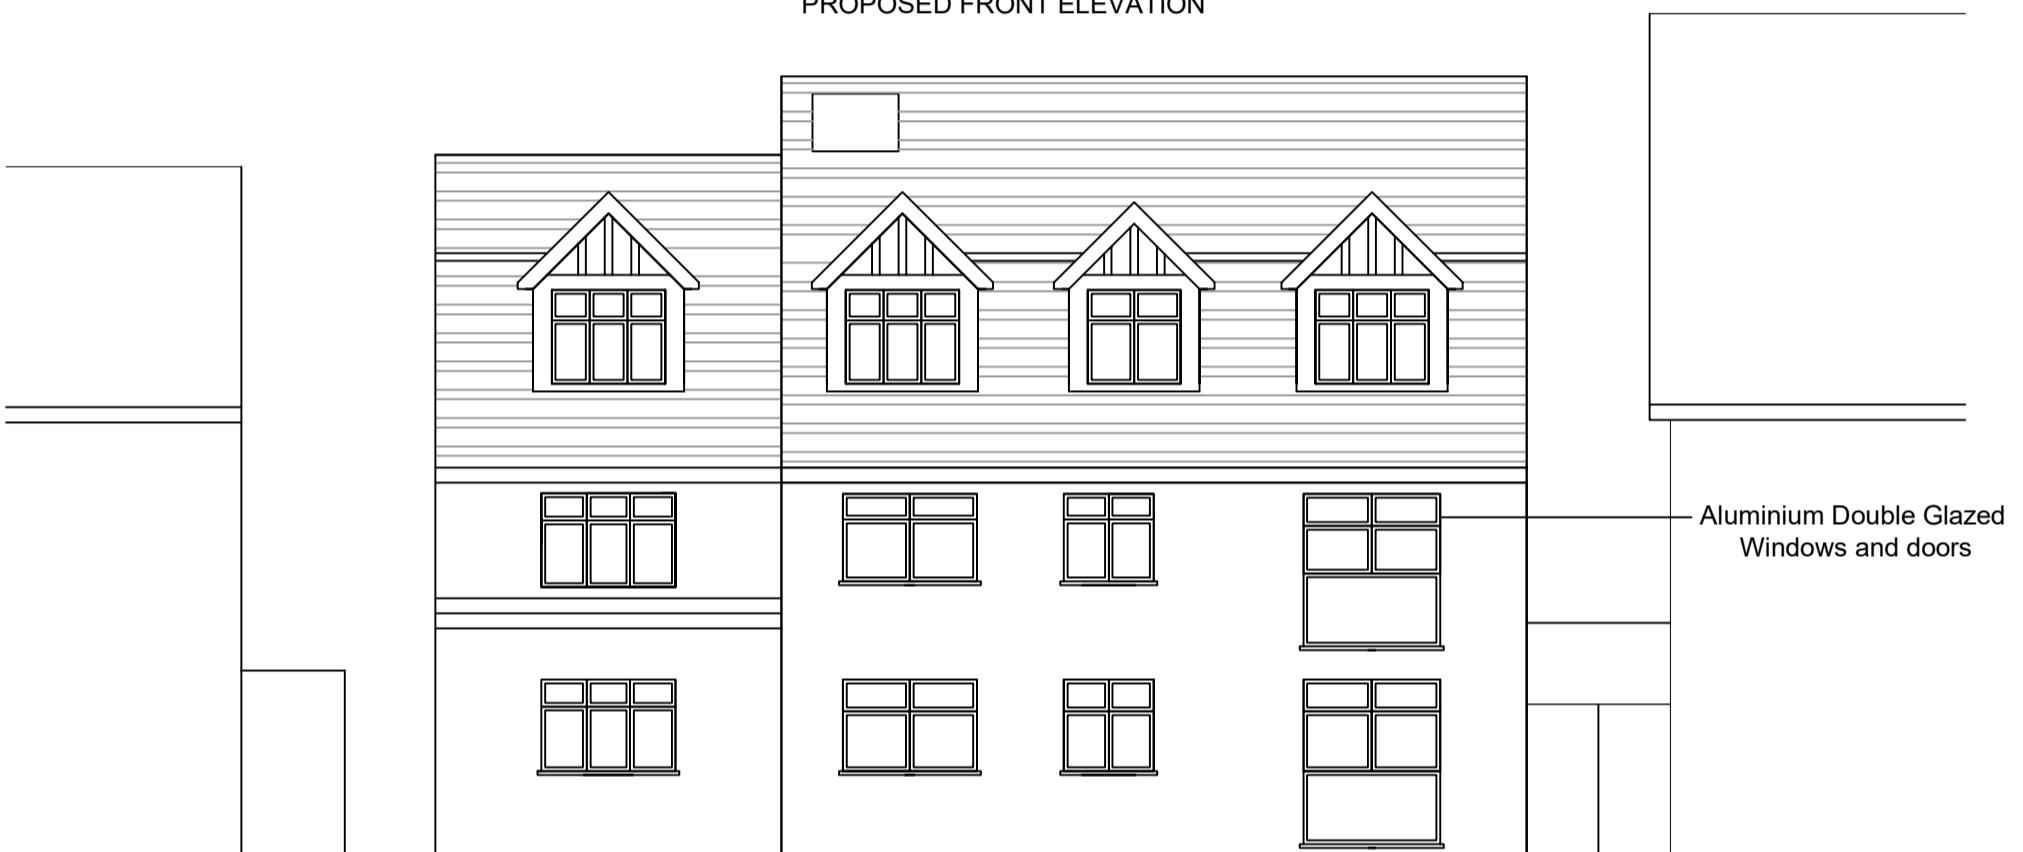

PROPOSED FRONT ELEVATION



PROPOSED REAR ELEVATION

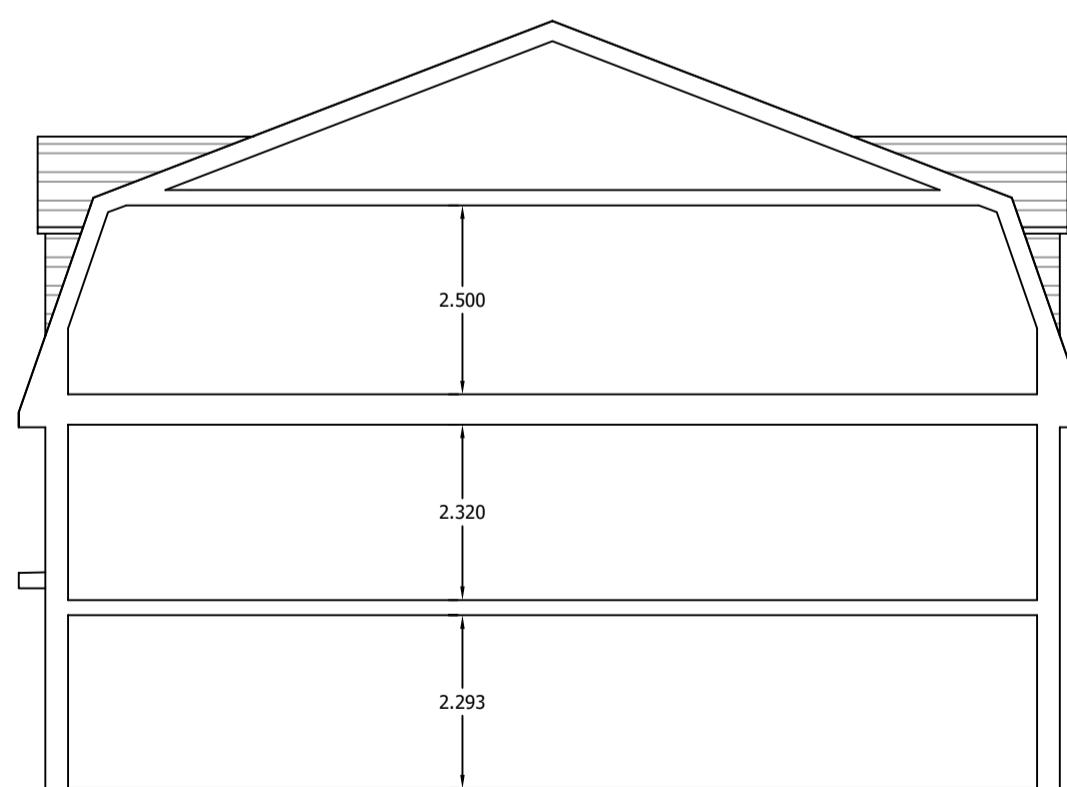

PROPOSED CROSS SECTION

Drawing: Proposed Elevations Scale: 1:100 (A3)

Client: HD Developments London LTD

Site: 173 - 175 Station Road, West Drayton, UB7 7NQ

Page 11 of 12 Rev 3

Mar 2024

