




PP-EXISTING EAST SIDE ELEVATION
1 : 100




PP-EXISTING FRONT ELEVATION
1 : 100




PP-EXISTING REAR ELEVATION
1 : 100

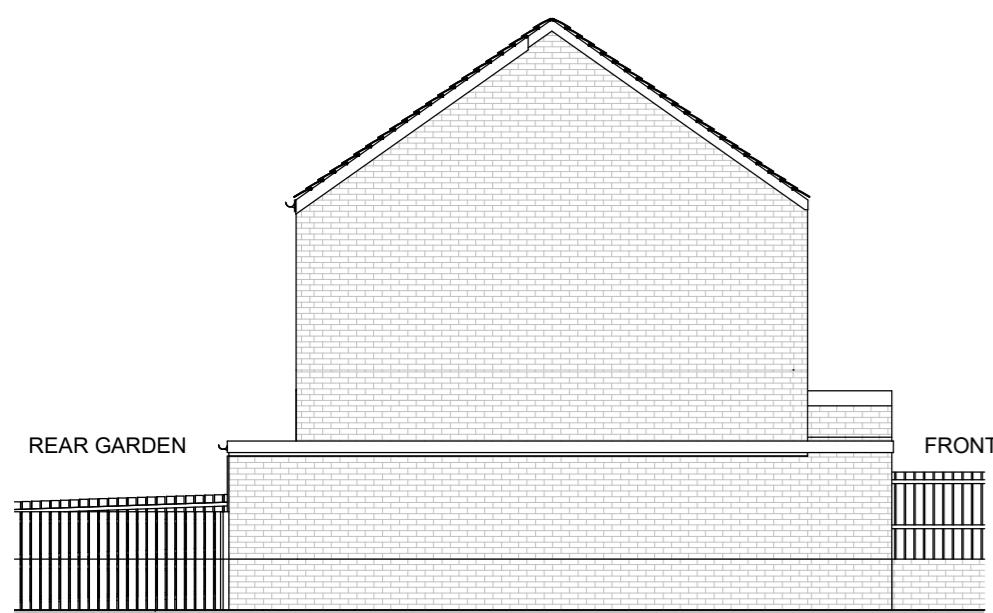

PP-EXISTING WEST SIDE ELEVATION
1 : 100

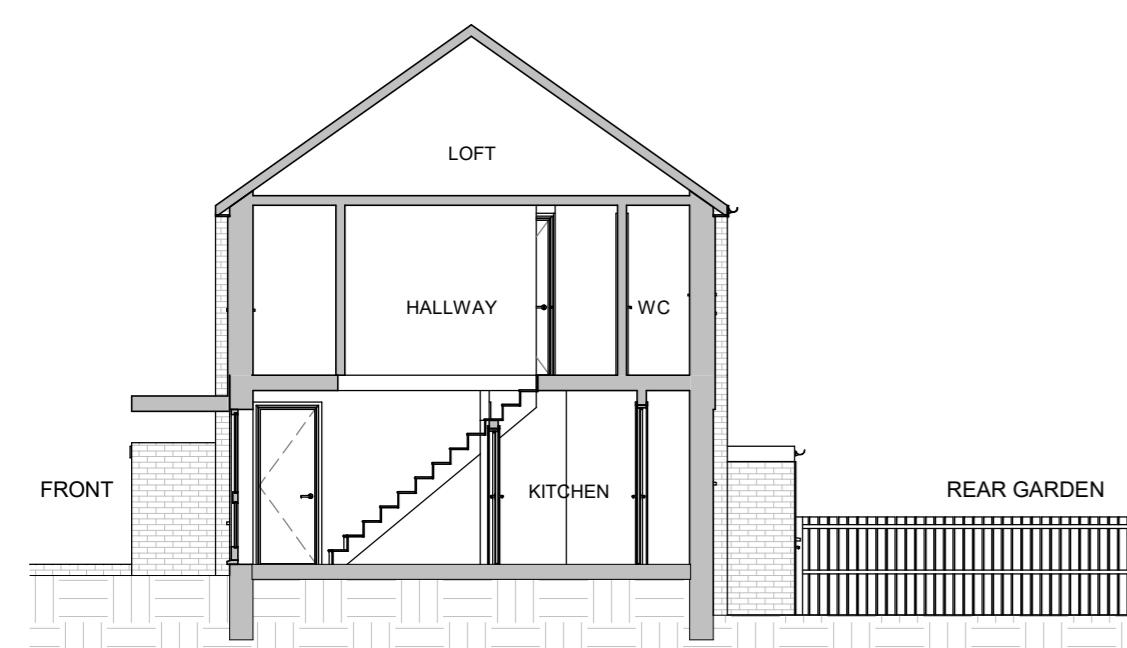

PP-EXISTING SECTION B
1 : 100

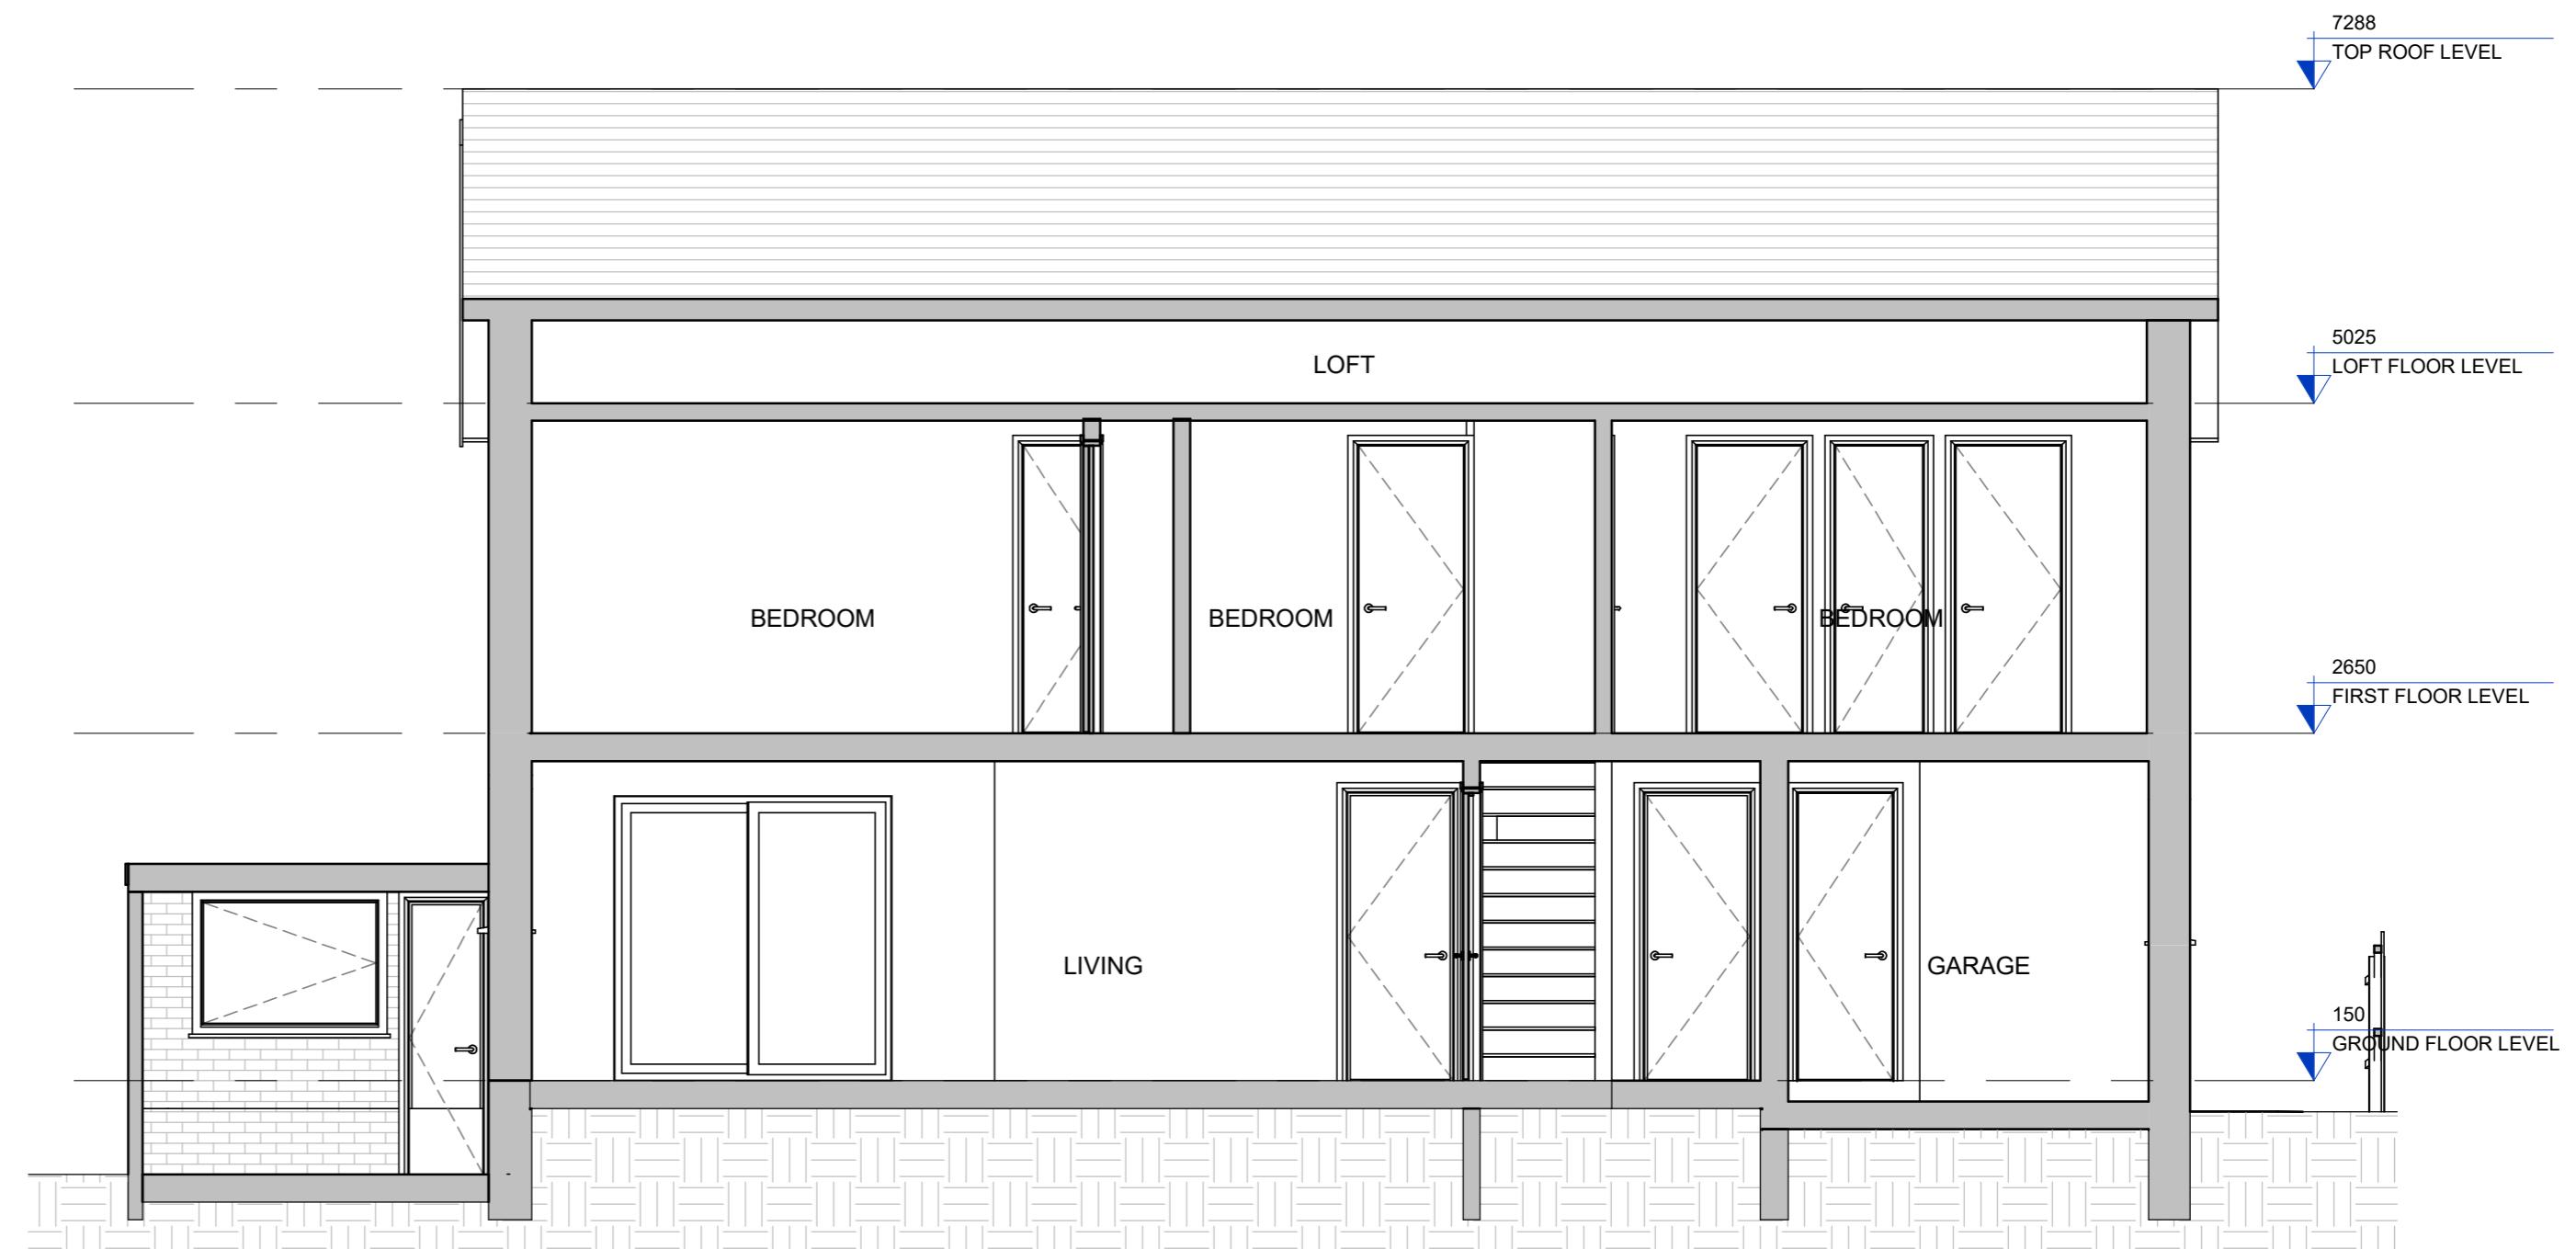

PP-EXISTING SECTION A
1 : 50

CLIENT
RANJIT WASSAN
REV DATE NOTES

CLIENT

RANJIT WASSAN

THESE DRAWINGS WILL BE RECONCILED WITH UPPAL DESIGN QUOTATION. DRAWINGS TO BE READ IN CONJUNCTION WITH RELEVANT DRAWING AND SPECS. FIGURED DIMENSIONS FOR PLANNING AND BUILDING CONTROL APPROVALS ONLY. DIMENSIONS SHOULD NOT BE RELIED UPON FOR THE PURPOSES OF ORDERING MATERIALS OR PLACING SUB-CONTRACT ORDERS, OR THE PLACEMENT OF ORDERS WITH THIRD PARTIES. THIRD PARTY SUPPLIERS TO TAKE THEIR OWN SITE MEASUREMENTS. INTERNAL LAYOUTS ARE TO BE FINALIZED WITH PROJECT MANAGER ON SITE. THE PROJECT MANAGER WILL MAKE HIS OWN INITIAL ASSESSMENT OF DRAWINGS AND WILL NEED TO COMMENCE WORKS ON OWN RISK. UPPAL DESIGN WILL NOT BE HELD RESPONSIBLE FOR ANY DELAY OR COST INCURRED DUE TO THE DELAY IN APPROVAL OF ANY BUILDING WORKS. DESIGN TEAM ACCEPT NO LIABILITY WHATSOEVER IF ANY ISSUES IN PROPOSED DESIGN NOT RAISED BY THE PROJECT MANAGER BEFORE COMMENCEMENT OF BUILDING WORKS. THE PROJECT MANAGER TO ORDER ALL STEEL WORKS AFTER SEEKING THE APPROVAL OFF BUILDING CONTROL OFFICER. IN THE EVENT THAT A CONTRACTOR OTHER THAN UPPAL DESIGN IS APPOINTED TO EXECUTE THE WORKS, UPPAL DESIGN ACCEPT NO LIABILITY WHATSOEVER FOR THE SPECIFICATION, CALCULATION OR OTHER STRUCTURAL OR NON-STRUCTURAL INFORMATION AS IT SO EXISTS PERTAINING TO THE PROPOSED WORKS CONTAIN HEREWITHE.

PROJECT
4 BEACON CLOSE, UXBRIDGE,
UB8 1PX
DRAWING NO.
PP-05
DATE
14-06-22
REV.
FU
SCALE
As indicated @ A3

DRAWING TITLE
EXISTING ELEVATIONS AND
SECTIONS

0m 1m 2m 3m 4m 5m
Meters @ 1:50 @ A2