




PP-PROPOSED EAST SIDE ELEVATION
1 : 100



PP-PROPOSED FRONT ELEVATION
1 : 100

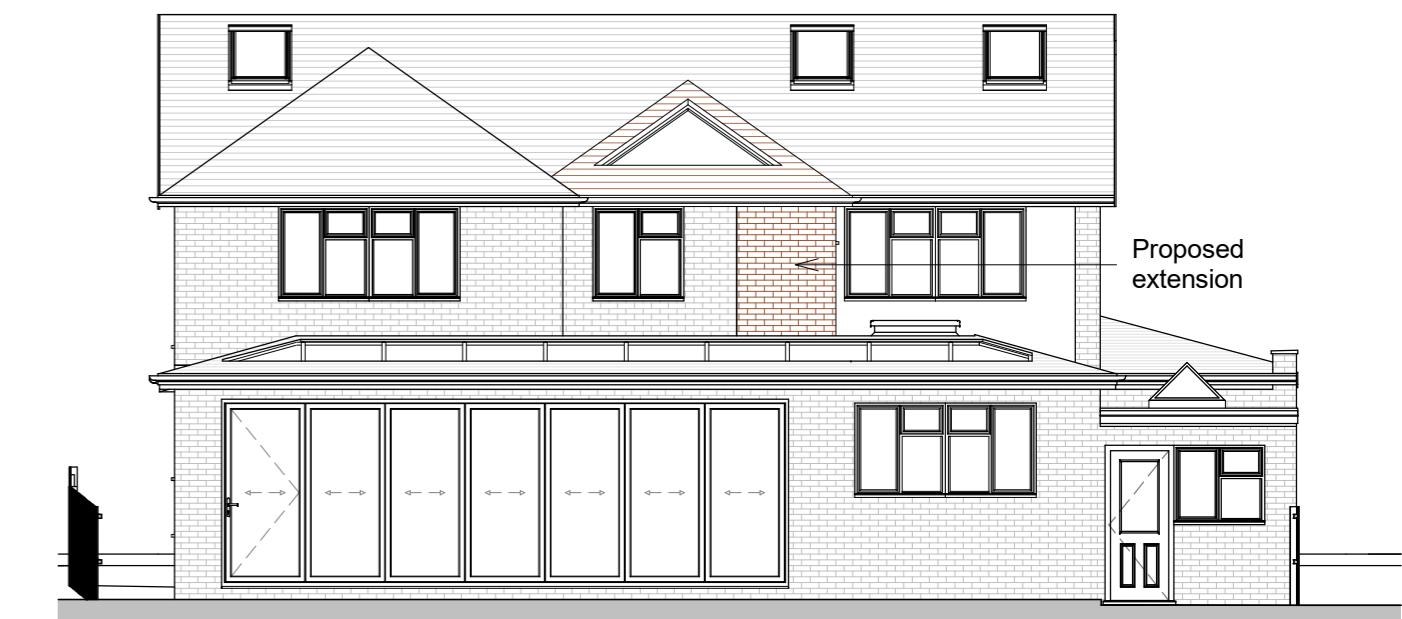

PP-PROPOSED REAR ELEVATION
1 : 100



PP-PROPOSED WEST SIDE ELEVATION
1 : 100



PP-PROPOSED SECTION B
1 : 100



PP-PROPOSED SECTION A
1 : 50

CLIENT
RANJIT WASSAN
REV DATE NOTES

PROJECT

4 BEACON CLOSE, UXBRIDGE,
UB8 1PX

DRAWING NO.

PP-10

DATE
14-06-22

DRAWN
FU

REV.
As indicated@A3

DRAWING TITLE

PROPOSED ELEVATIONS AND
SECTIONS

0m 1m 2m 3m 4m 5m
Meters @ 1:50 @ A2