




Vehicle Row

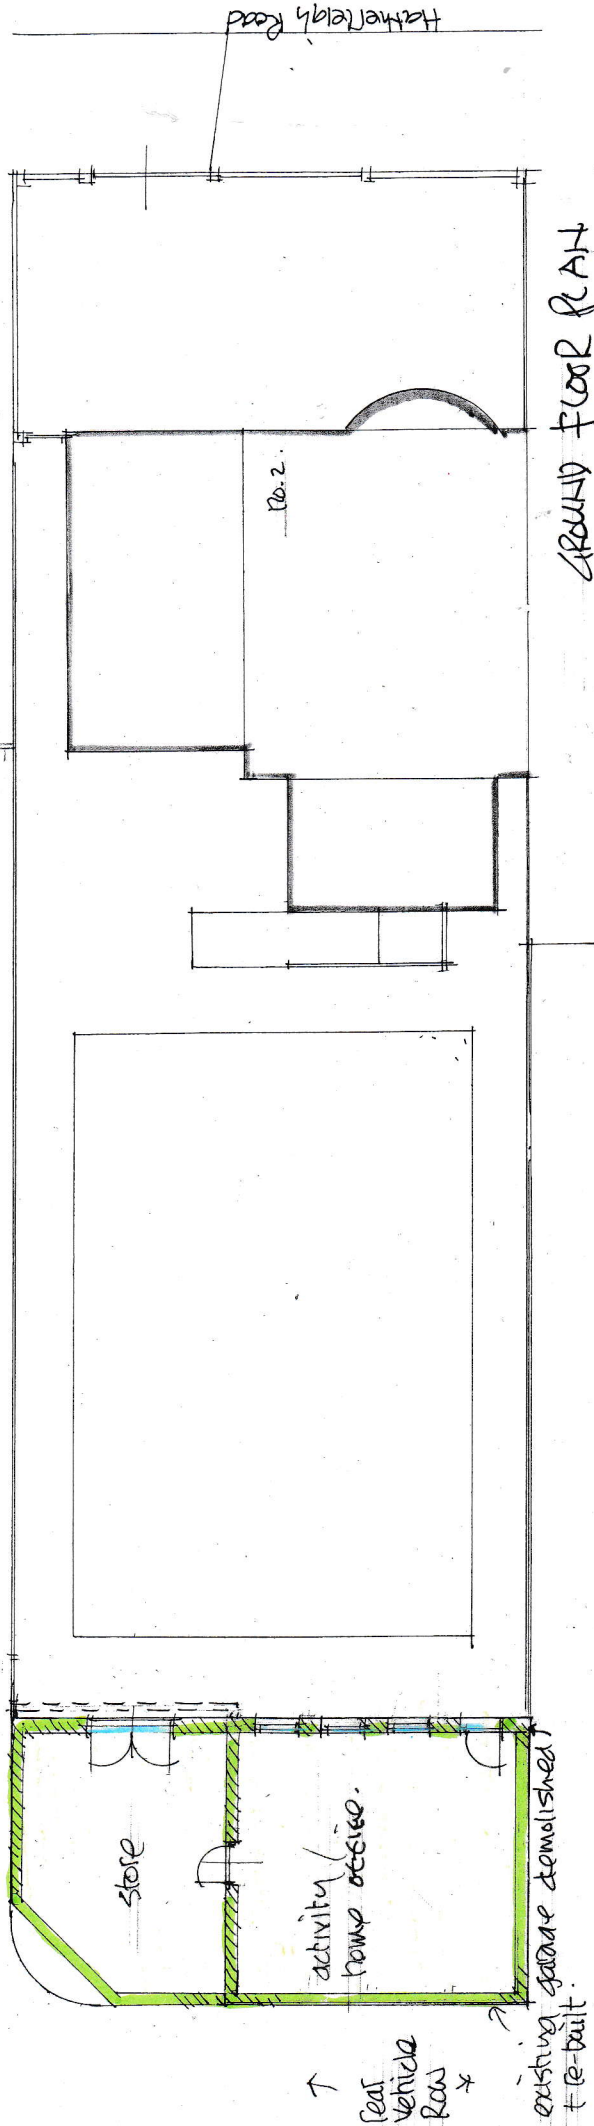


GROUND FLOOR PLAN

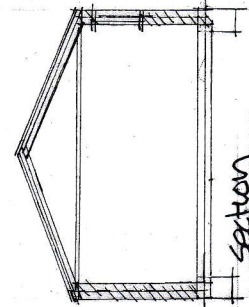


section

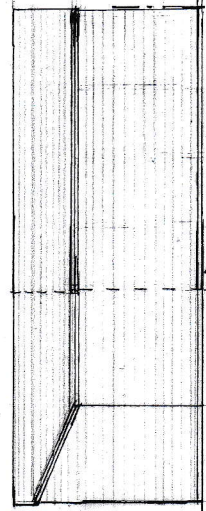

side to rear row

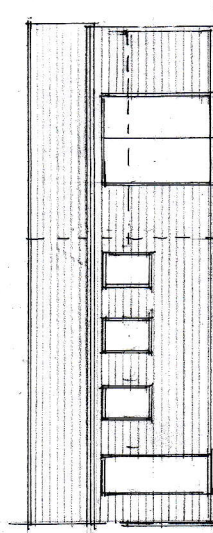


side, to garden

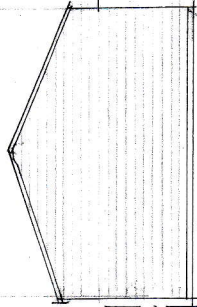

rear on



front to rear ELEVATIONS

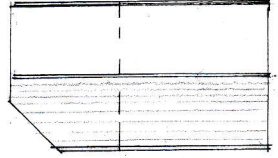

rear plan scale 1:200

2 HATHERLEIGH ROAD, RUISLIP MANOR, HA4 6HS		scale 1:100 @ A3	job 3913
re-building at garage + new store extension;		date Nov, 21	drawn
plan, elevation, section:		client	2
DAVID BARNARD Town Planning Consultant + Building Designer 4 Barber Close, London, N21 1BE Tel: 020 8245 1583			