



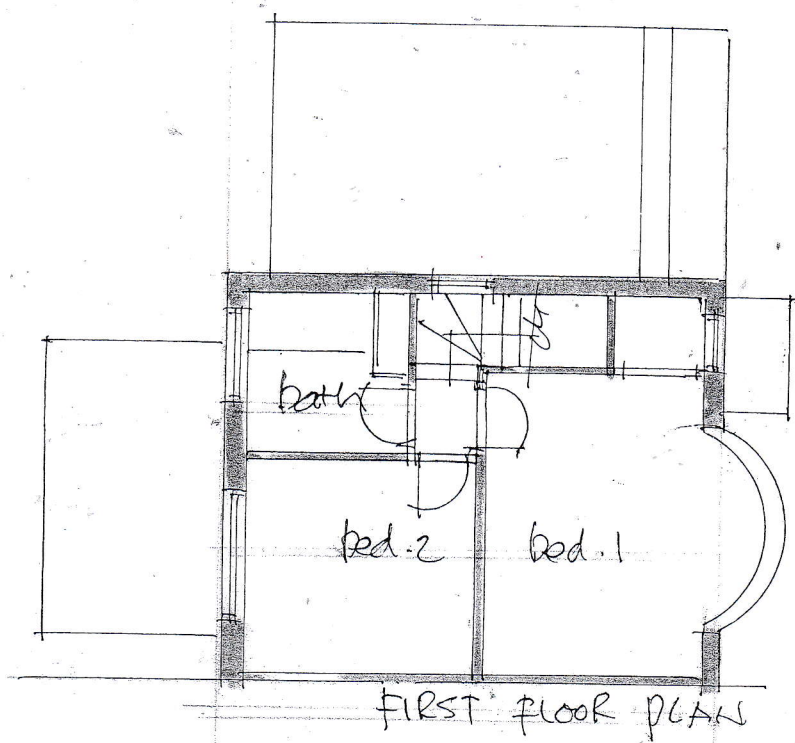

FIRST FLOOR PLAN

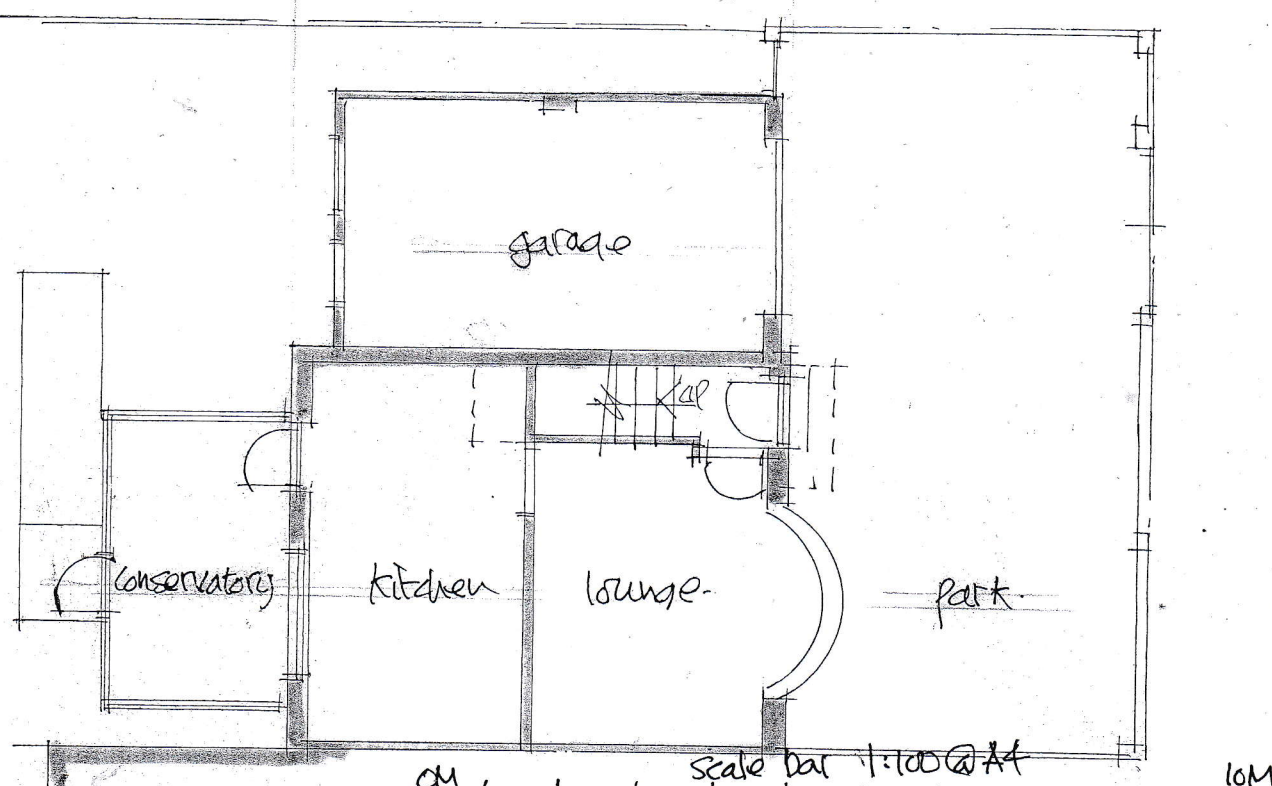

GROUND FLOOR PLAN

cm scale bar 1:100 @ A4 10M

Hatherleigh Road

2 HATHERLEIGH ROAD
RUISLIP HA4 6AS

existing
plans:

scale: 1:100 @ A4	job: 3513
date: May, 21	dwg. no: 3
drawn:	
client:	
DAVID BARNARD Town Planning Consultant + Building Designer 4 Barber Close, London, N21 1BE Tel: 020 8245 1583	