



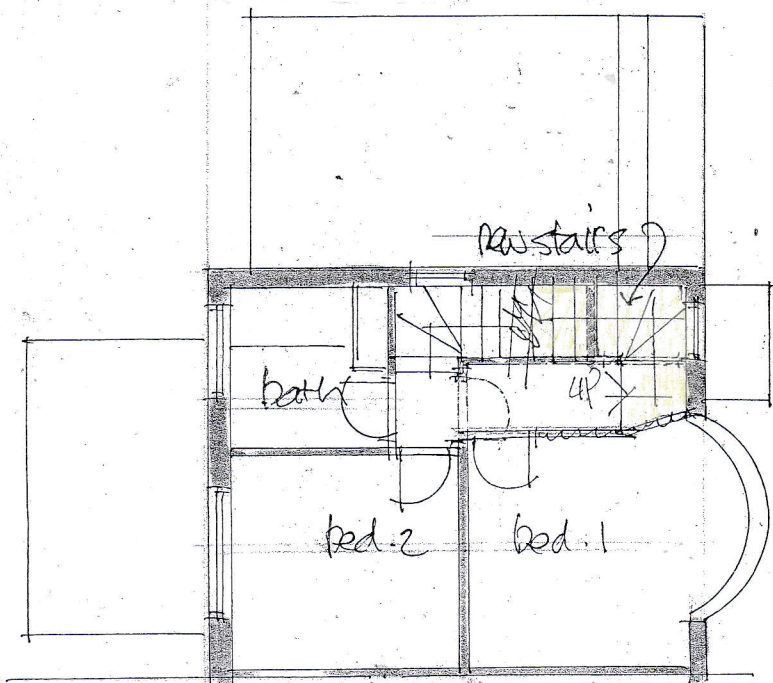

FIRST FLOOR PLAN

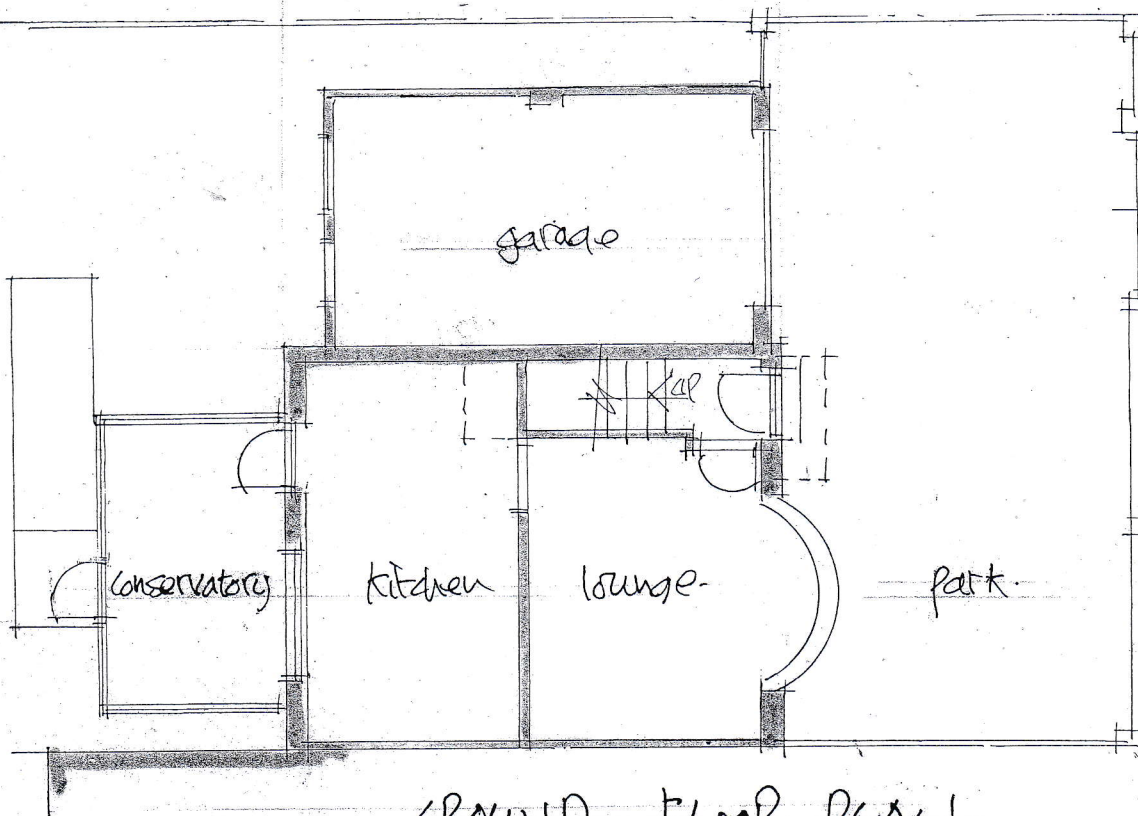

GROUND FLOOR PLAN

0M

10M

Scale bar 1:100 @ A4

Hatherleigh Road

2 HATHERLEIGH ROAD,
RUISLIP HA4 6AS

Proposed roof alterations:

plans

scale: 1:100 @ A4

date: aug 21

drawn:

client:

job:

3313

dwg. no:

6

DAVID BARNARD

Town Planning Consultant + Building Designer

4 Barber Close, London, N21 1BE

Tel: 020 8245 1583