




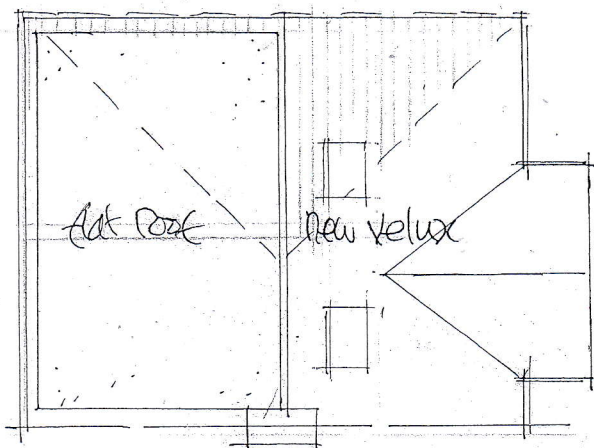


ROOF PLAN

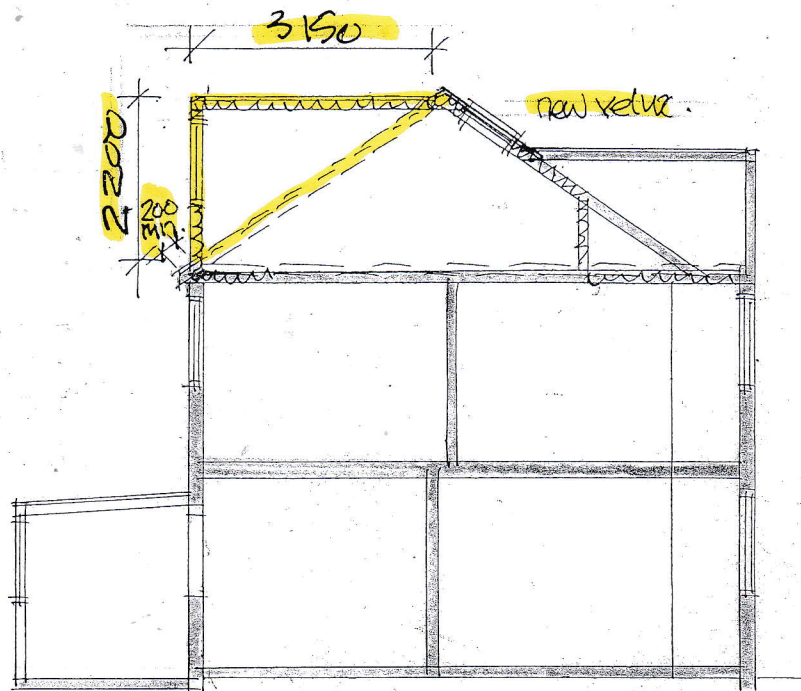

SECTION AA

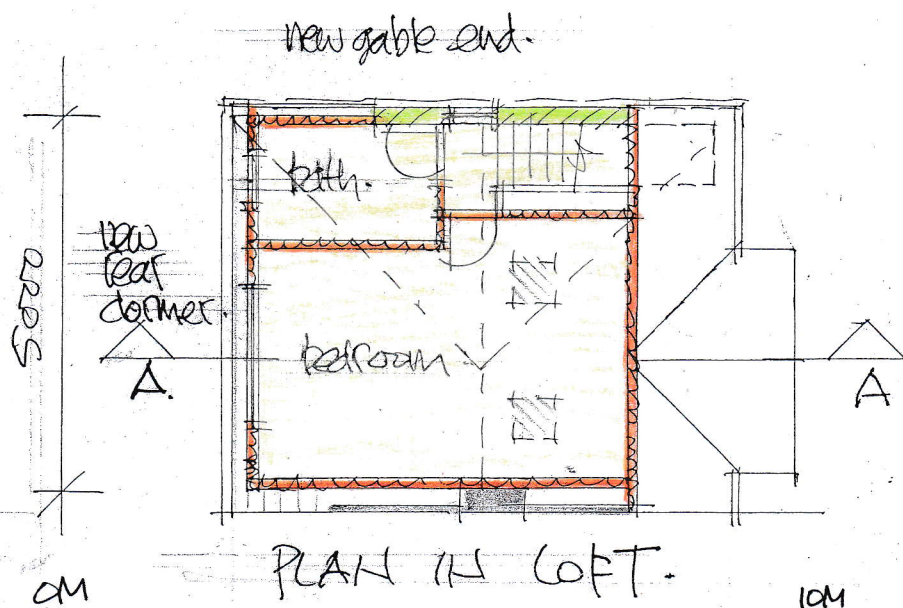

PLAN IN LOFT

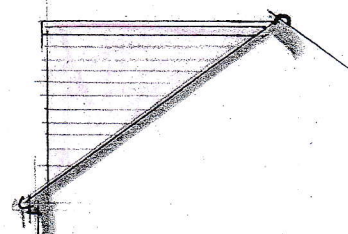

SIDE ELEVATION
to No. 4

Scale bar
1:100 @ A4

2 HATHERLEIGH ROAD,
RUISLIP HA4 6AS

proposed roof alterations:
plans, elevations, section:

scale: 1:100 @ A4

date: aug. 21.

drawn:

client:

job:

3313

dwg. no:

7

DAVID BARNARD

Town Planning Consultant + Building Designer

4 Barber Close, London, N21 1BE

Tel: 020 8245 1583