


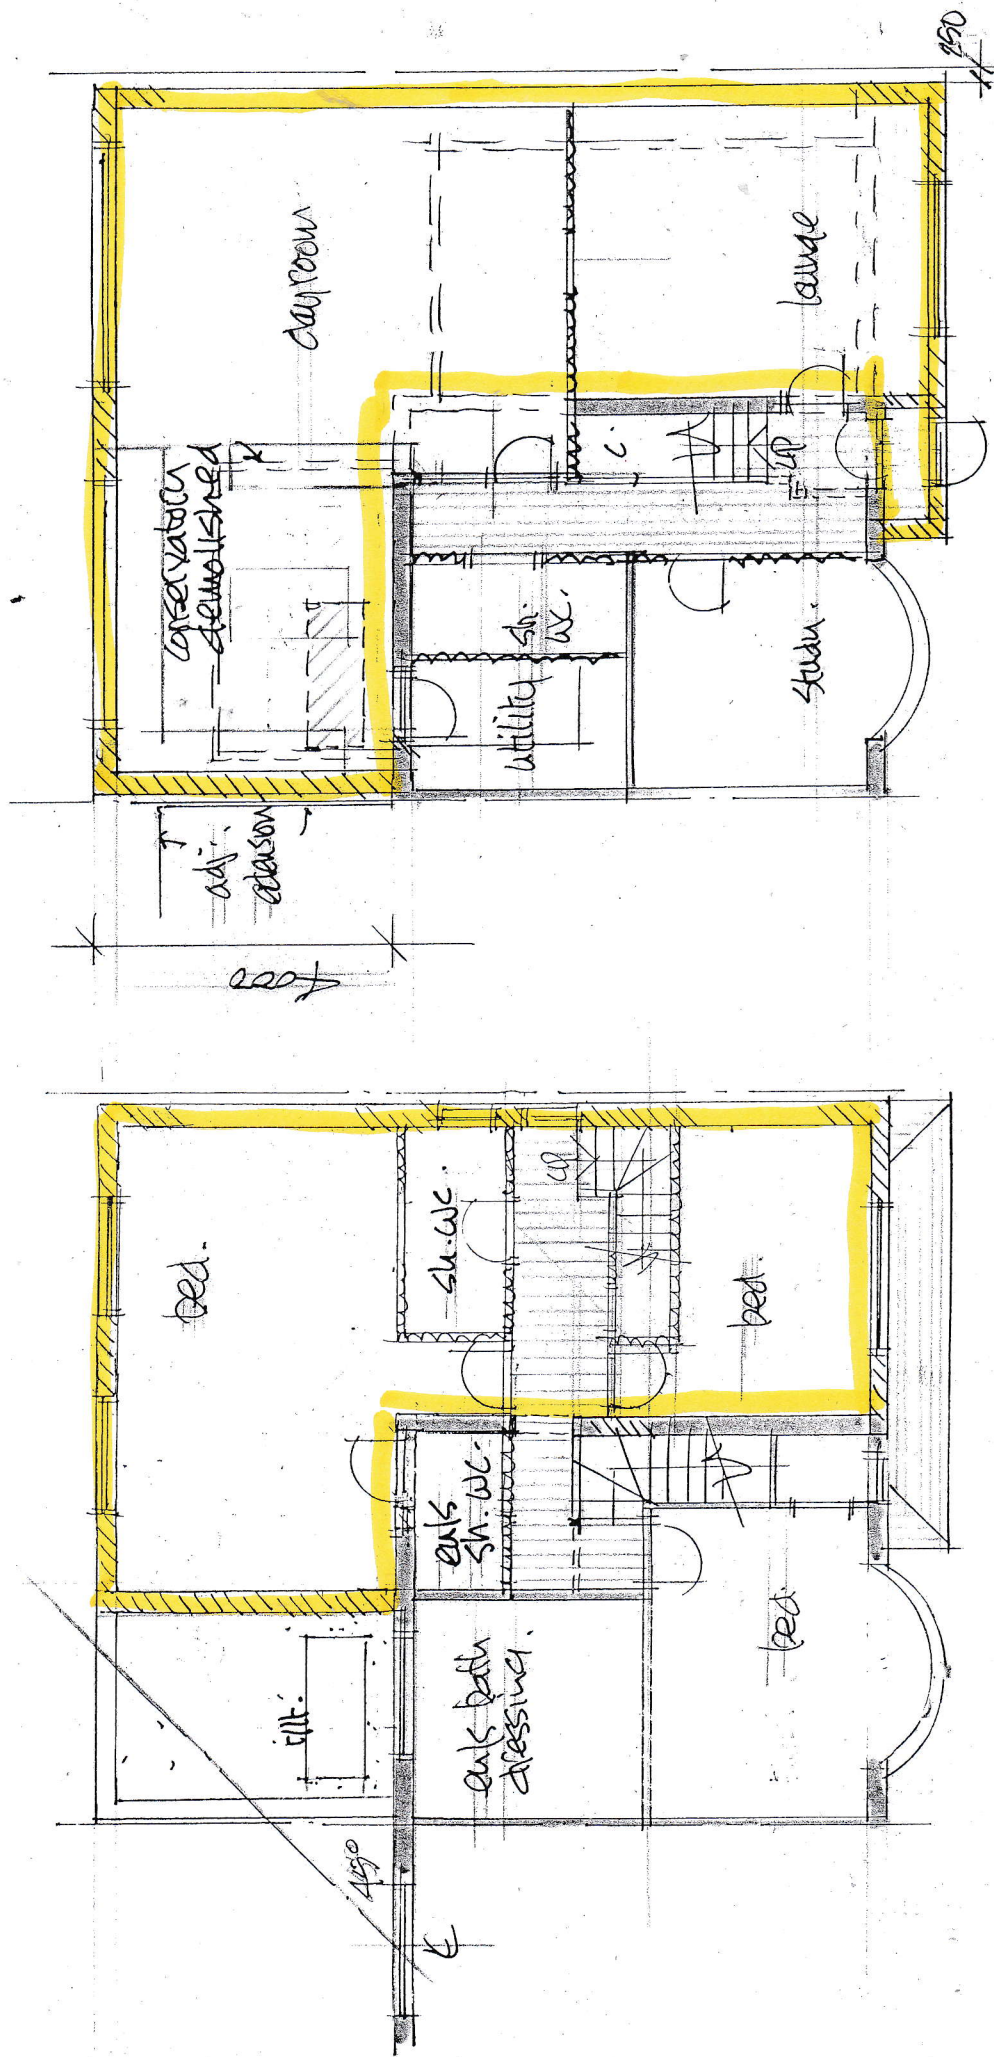

FIRST FLOOR PLAN
GROUND FLOOR PLAN

scale: 1:50 + 1:100		job: 3313
date: NOV. 21		dwg. no: 10
drawn:		client:
DAVID BARNARD Town Planning Consultant + Building Designer 4 Barber Close, London, N21 1BE Tel: 020 8245 1583		

2 HATHERLEIGH ROAD
RUSCLIP HA4 6AS

proposed extensions:
ground + first floor
plans.