



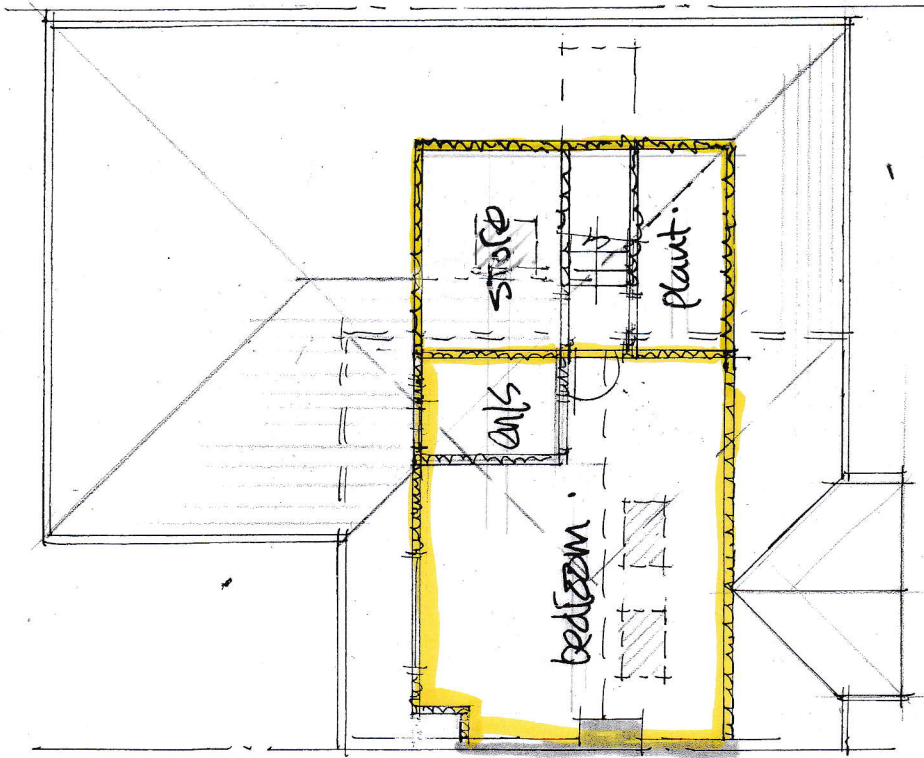

FIRST FLOOR PLAN

on scale bar 1:100 @ A4 10m.

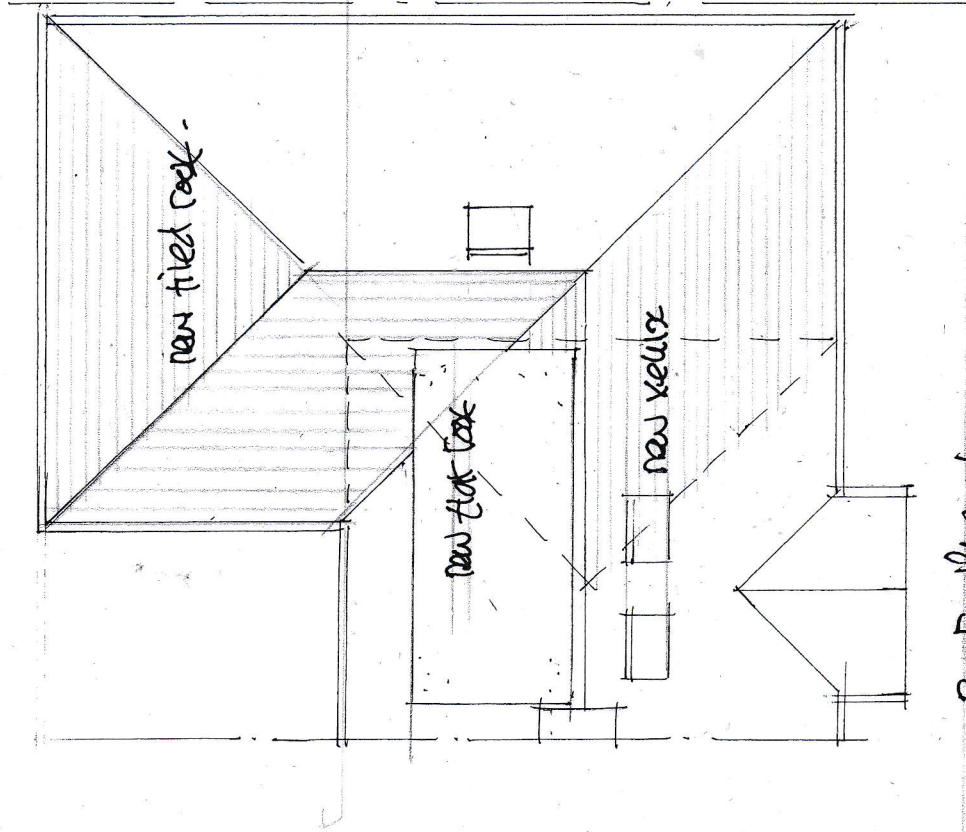

ROOF PLAN

2 HATHERLEIGH ROAD RUISLIP HA4 6AS	
proposed extensions: loft + roof plans:	

scale: 1:50 + 1:100	job: 3313
date: NOV: 21	
drawn:	dwg. no: 11
client:	

DAVID BARNARD
Town Planning Consultant + Building Designer
4 Barber Close, London, N21 1BE
Tel: 020 8245 1583