




REAR ELEVATION

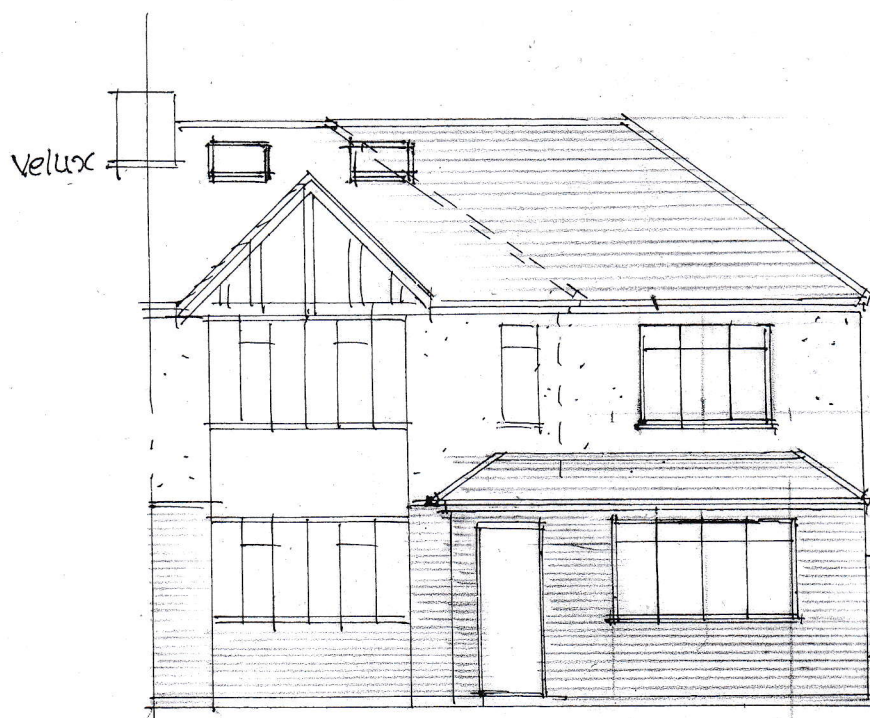

FRONT ELEVATION

all new external
finishes to
match existing.

OM

Scale bar 1:100 @ A4

OM

2 HATHERLEIGH ROAD
RUISLIP HA4 6AS

proposed extensions:
elevations:

scale: 1:50 + 1:100

date: Nov. 21

drawn:

client:

job:

3313

dwg. no:

12

DAVID BARNARD

Town Planning Consultant + Building Designer

4 Barber Close, London, N21 1BE

Tel: 020 8245 1583