


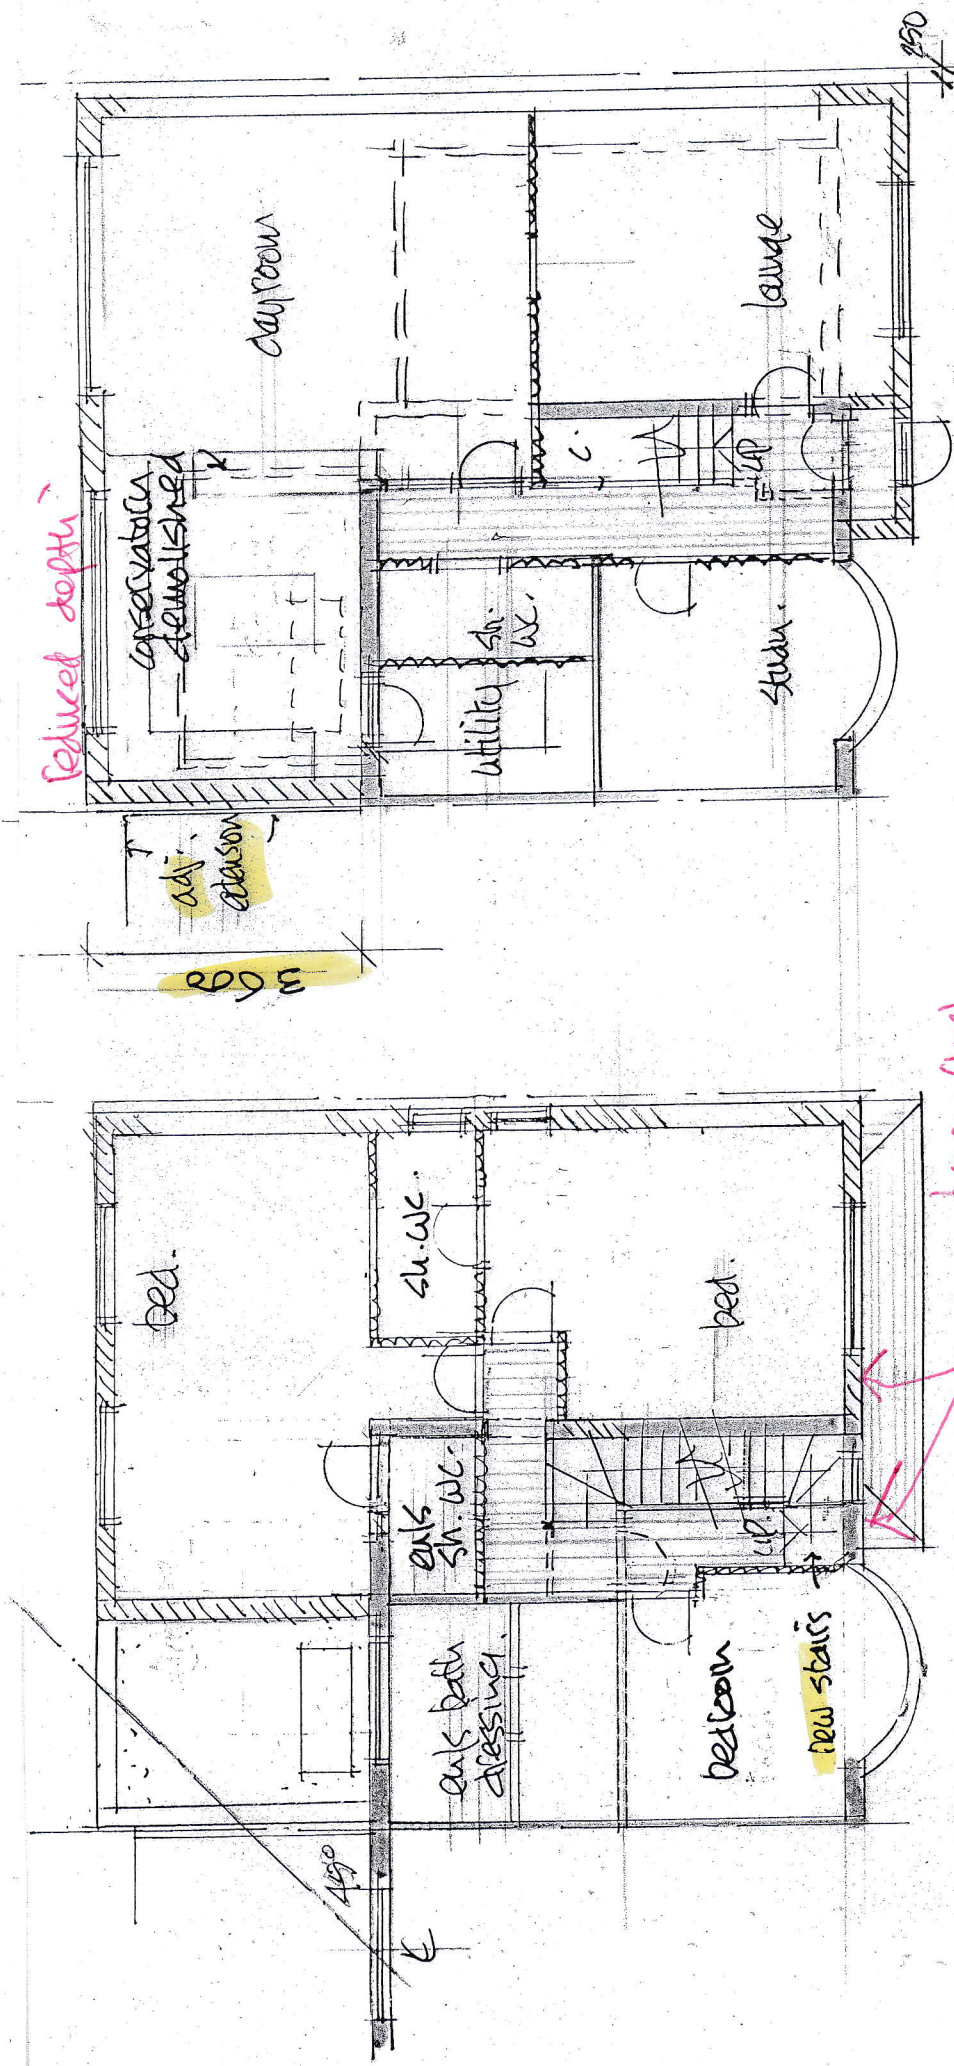

keep flush

GROUND FLOOR PLAN

FIRST FLOOR PLAN

scale bar 1:600 @ A4 10M.

scale: 1:50 + 1:100	job: 3313
date: Nov: 21	
drawn:	dwg. no: 10
client:	

DAVID BARNARD
 Town Planning Consultant + Building Designer
 4 Barber Close, London, N21 1BE
 Tel: 020 8245 1583

2 HATHERLEIGH ROAD
 RUISLIP HA4 6AS

proposed extensions:
 ground + first floor
 plans

proposed