



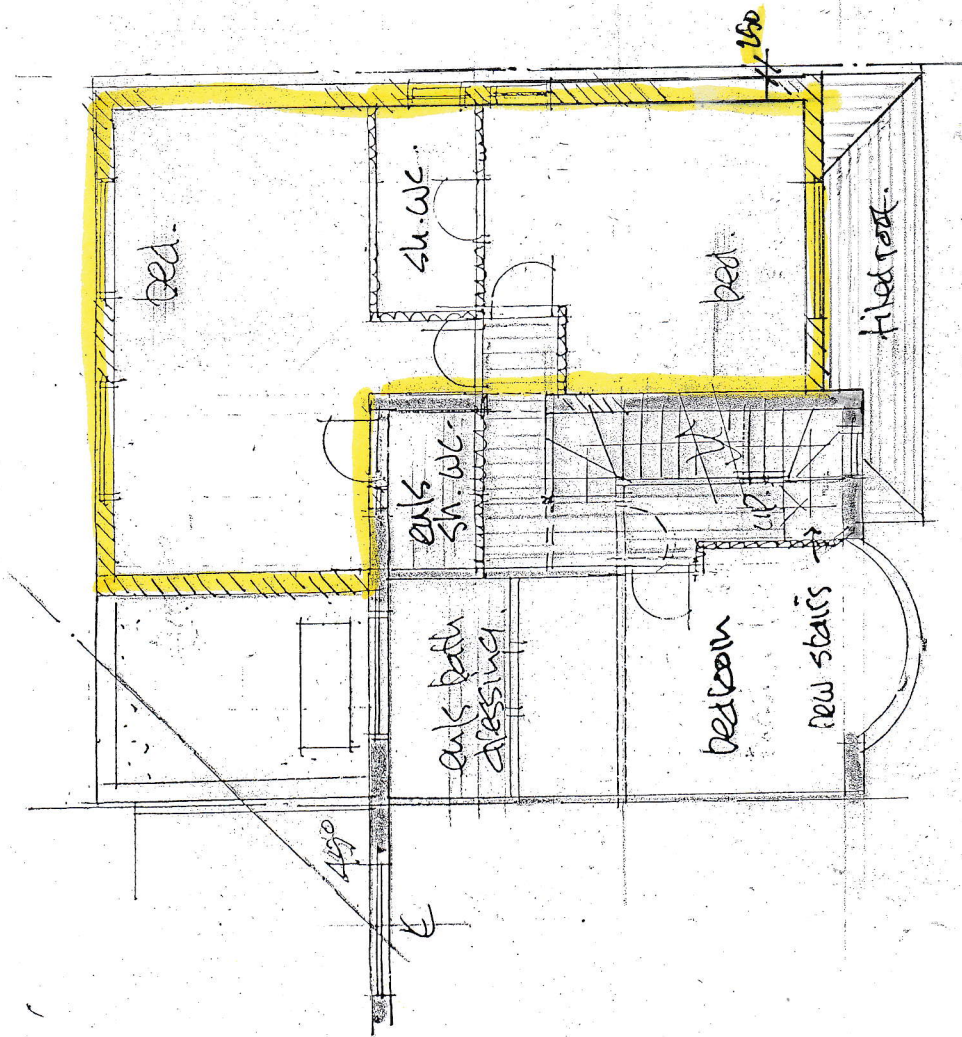

FIRST FLOOR PLAN
on

scale bar 1:100 @ A4

GROUND FLOOR PLAN

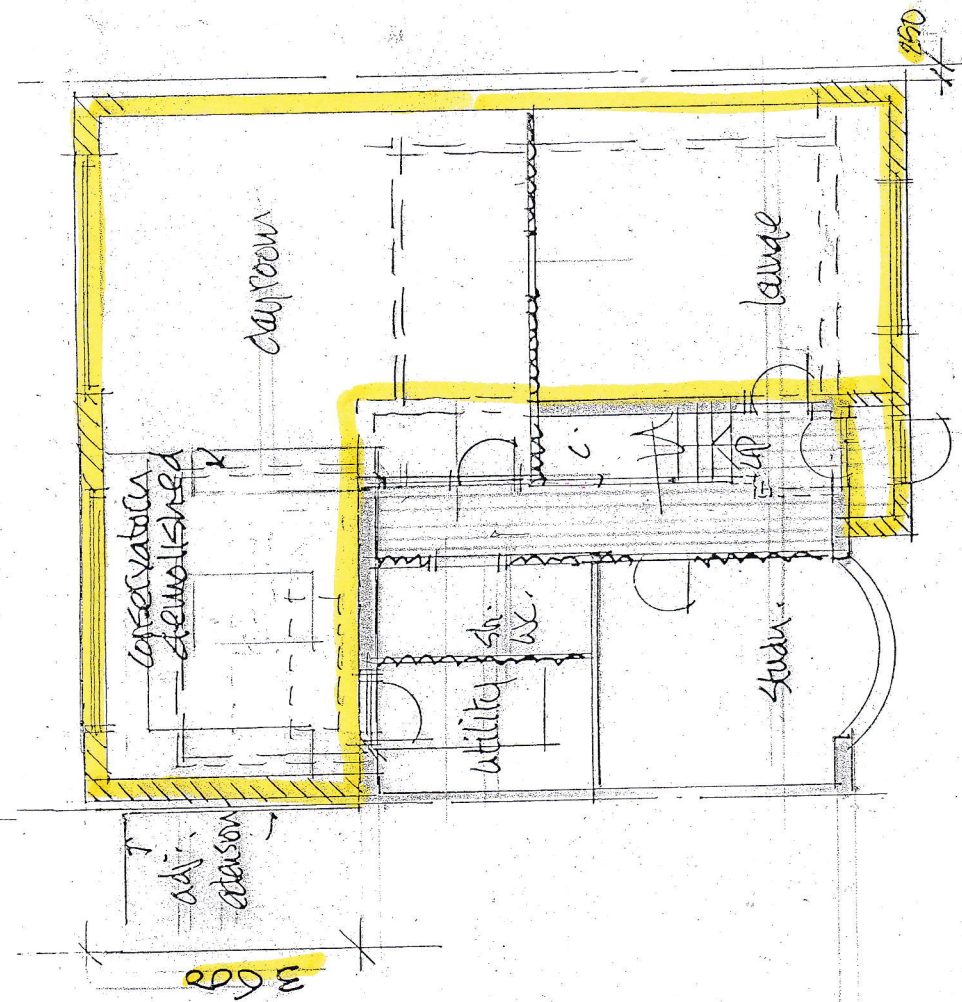

GROUND FLOOR PLAN

REVISIONS:

A 9/11/12
first floor front set
back, extension depth
reduced.

2 HATHERLEIGH ROAD
RUISLIP HA4 6AS

proposed extensions:
ground + first floor
plans.

scale: 1:50 + 1:100	job: 3313
date: NOV. 21	dwg. no: 10 A
drawn:	client:
DAVID BARNARD Town Planning Consultant + Building Designer 4 Barber Close, London, N21 1BE Tel: 020 8245 1883	