



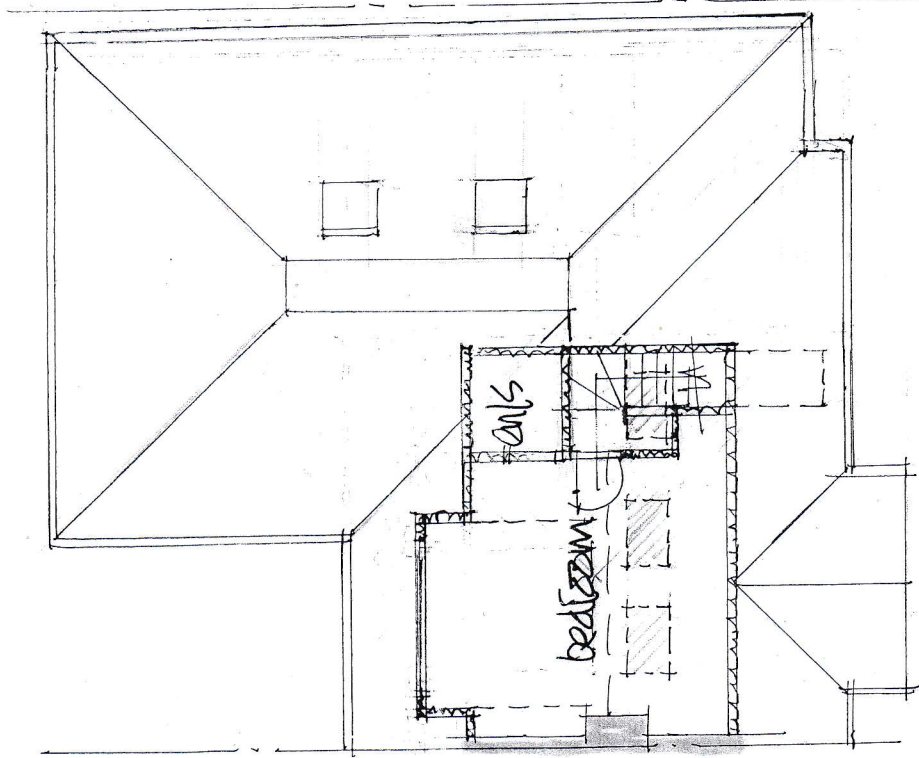

FIRST FLOOR PLAN

on scale bar 1:100 @ A4

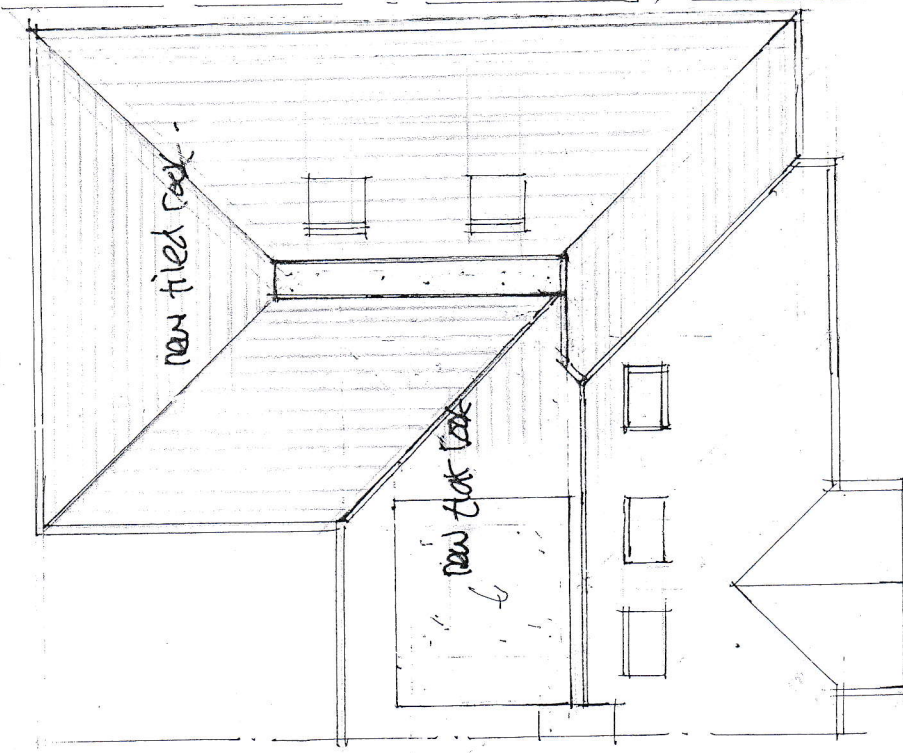

ROOF PLAN

revisions:
rev. A 9 May 22
Roof plan amended.
B 6 March 23. Roof plan
amended to all-built.

2 HATHERLEIGH ROAD RUISLIP HA4 6AS	
proposed extensions: loft + roof plans:	

scale: 1:50 + 1:100	job: 3313
date: NOV 21	
drawn:	dwp. no: 11B
client:	
DAVID BARNARD Town Planning Consultant + Building Designer 4 Barber Close, London, N21 1BE Tel: 020 8245 1583	