


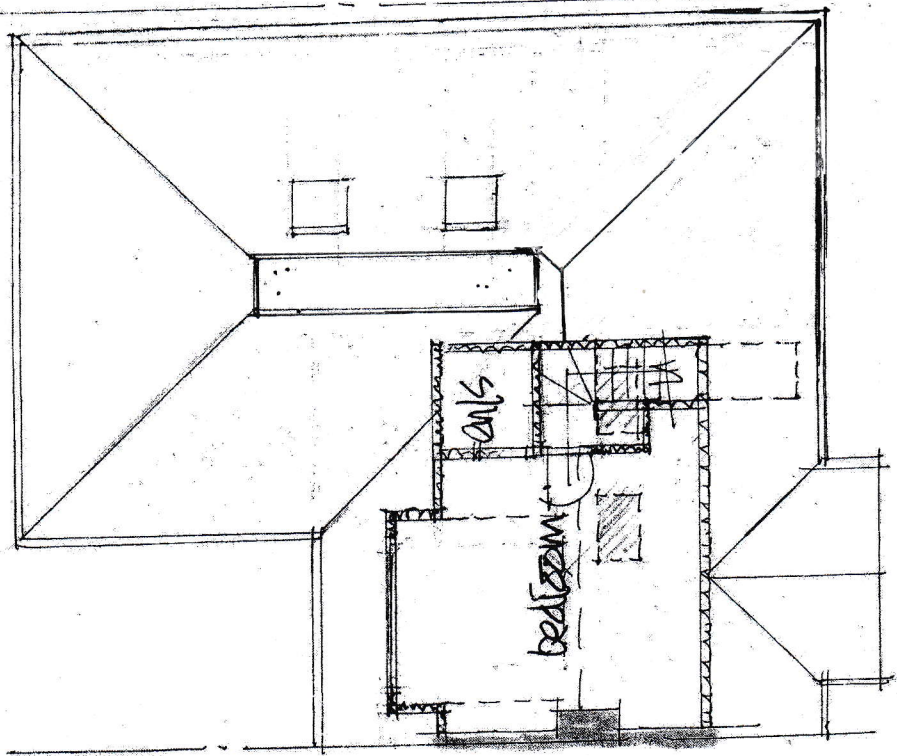

FIRST FLOOR PLAN

on scale bar 1:100 @ A4

10m

ROOF PLAN


revisions:

Rev A 9 May 22

Roof plan amended

Rev B 6 March 23 Roof plan amended to all built

Revision C 26 May 23
front roof ridge extended.

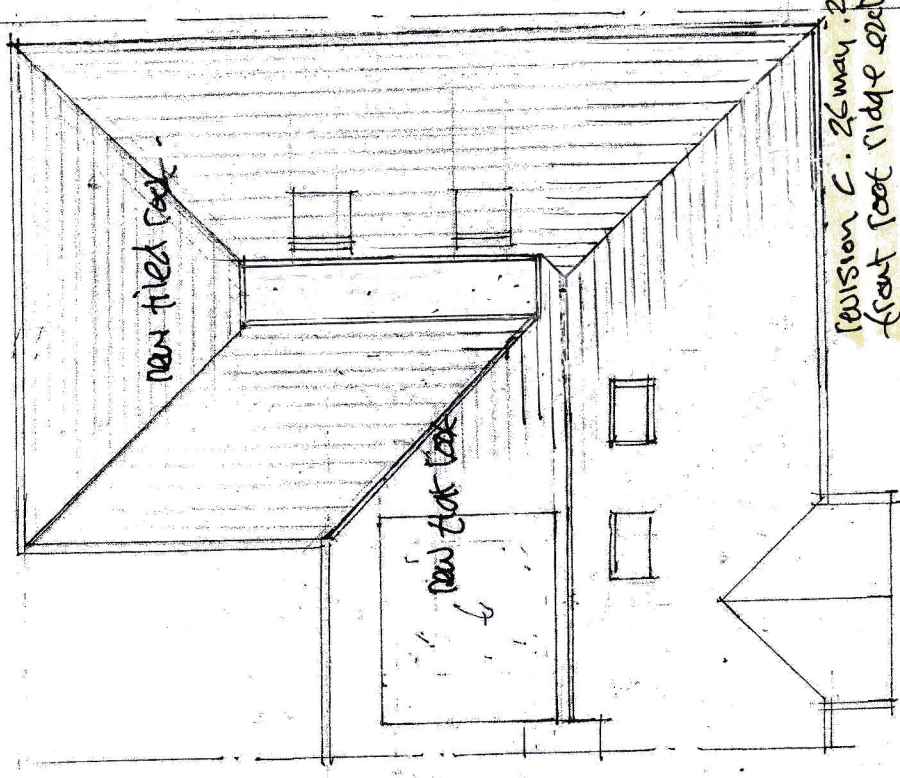

2 HATHERLEIGH ROAD RUISLIP HA4 6AS	
proposed extensions: loft + roof plans:	

scale: 1:50 + 1:100	job: 3313
date: NOV 21	
drawn:	dwg. no: 115
client:	
DAVID BARNARD Town Planning Consultant + Building Designer 4 Barber Close, London, N21 1BE Tel: 020 8245 1583	