



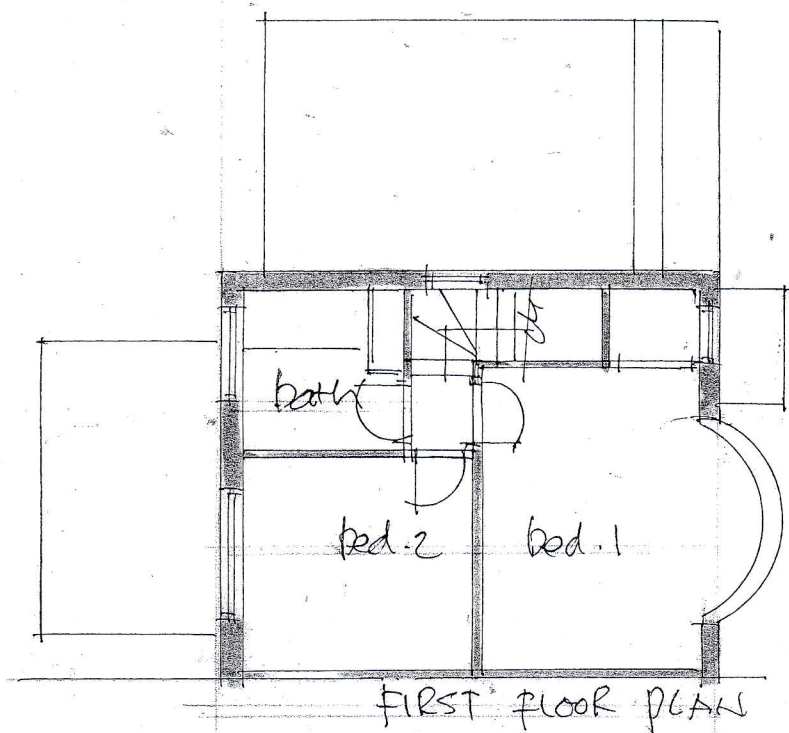

FIRST FLOOR PLAN

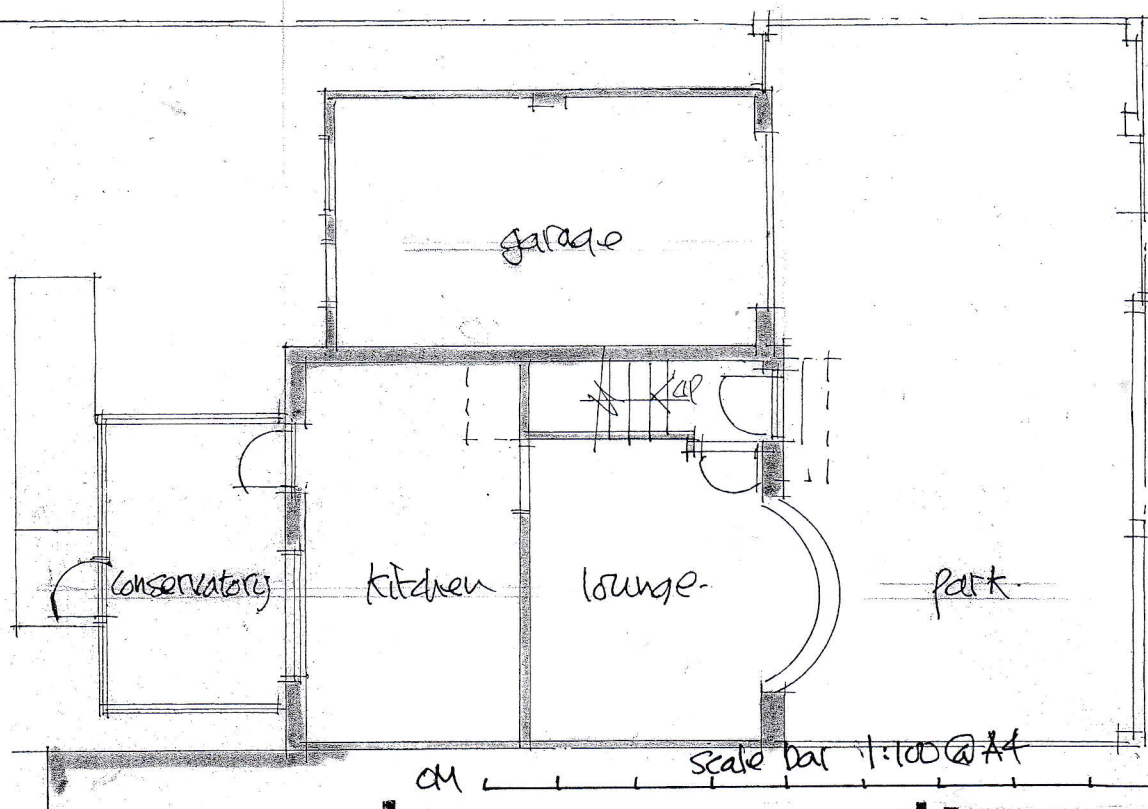

GROUND FLOOR PLAN

Hatherleigh Road.

2 HATHERLEIGH ROAD
RUSLIP HA4 6AS

existing
plans:

scale: 1:100 @ A4
date: May, 21
drawn:
client:

job: 3513
dwg. no: 3

DAVID BARNARD
Town Planning Consultant + Building Designer
4 Barber Close, London, N21 1BE
Tel: 020 8245 1583