



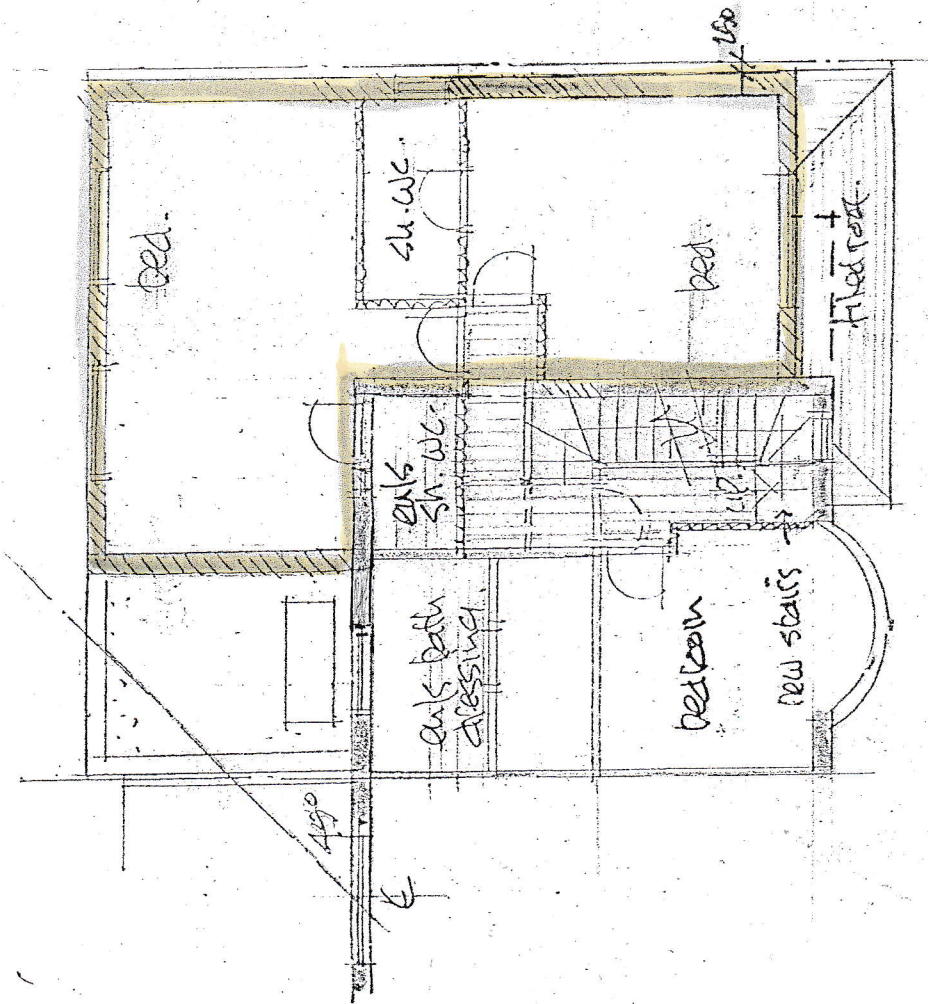

FIRST FLOOR PLAN

scale 1:100 @ A4

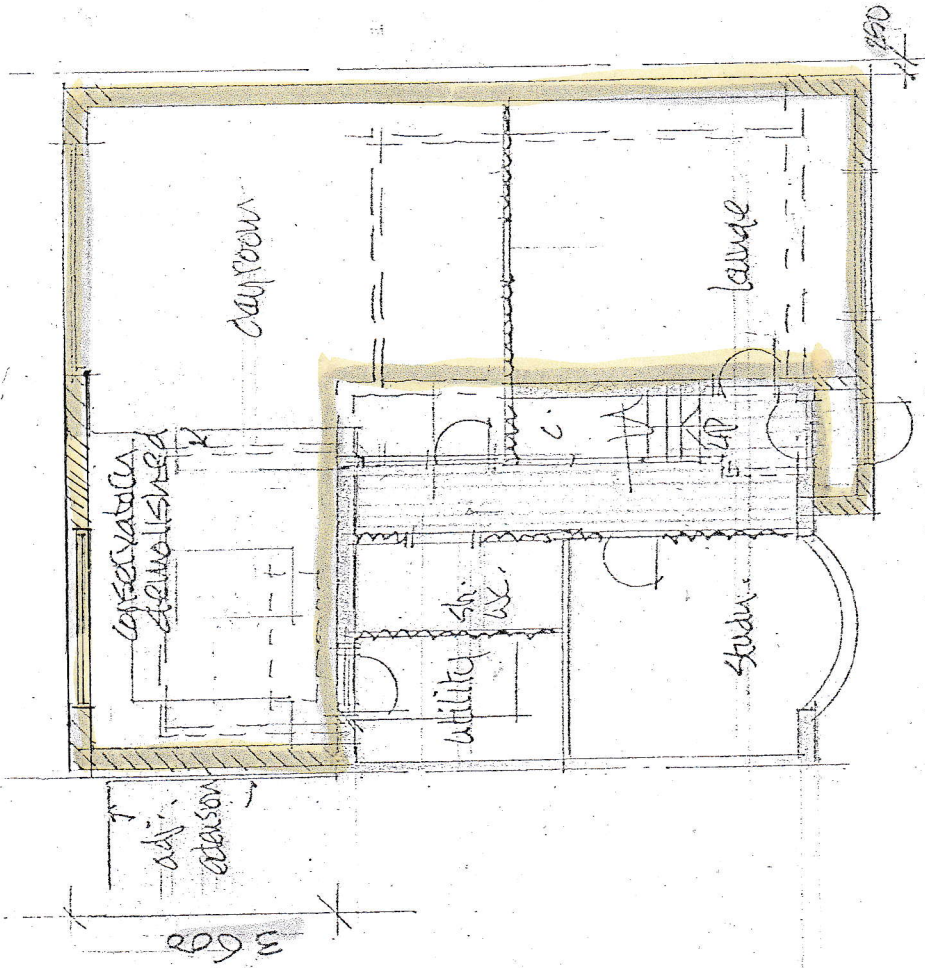

GROUND FLOOR PLAN

scale 1:100 @ A4

REVISIONS:

- A 9/11/13
first floor front set
back, extension depth
reduced.
- B 6/11/13
revised to 45-built.

2 HATHERLEIGH ROAD
RUISLIP HA4 6AS

proposed extensions:
ground + first floor
plans

scale: 1:50 + 1:100	job: 3313
date: nov: 21	dwg. no: 10B
drawn:	client:
DAVID BARNARD Town Planning Consultant + Building Designer 4 Barber Close, London, N21 1BE Tel: 020 8245 1583	