




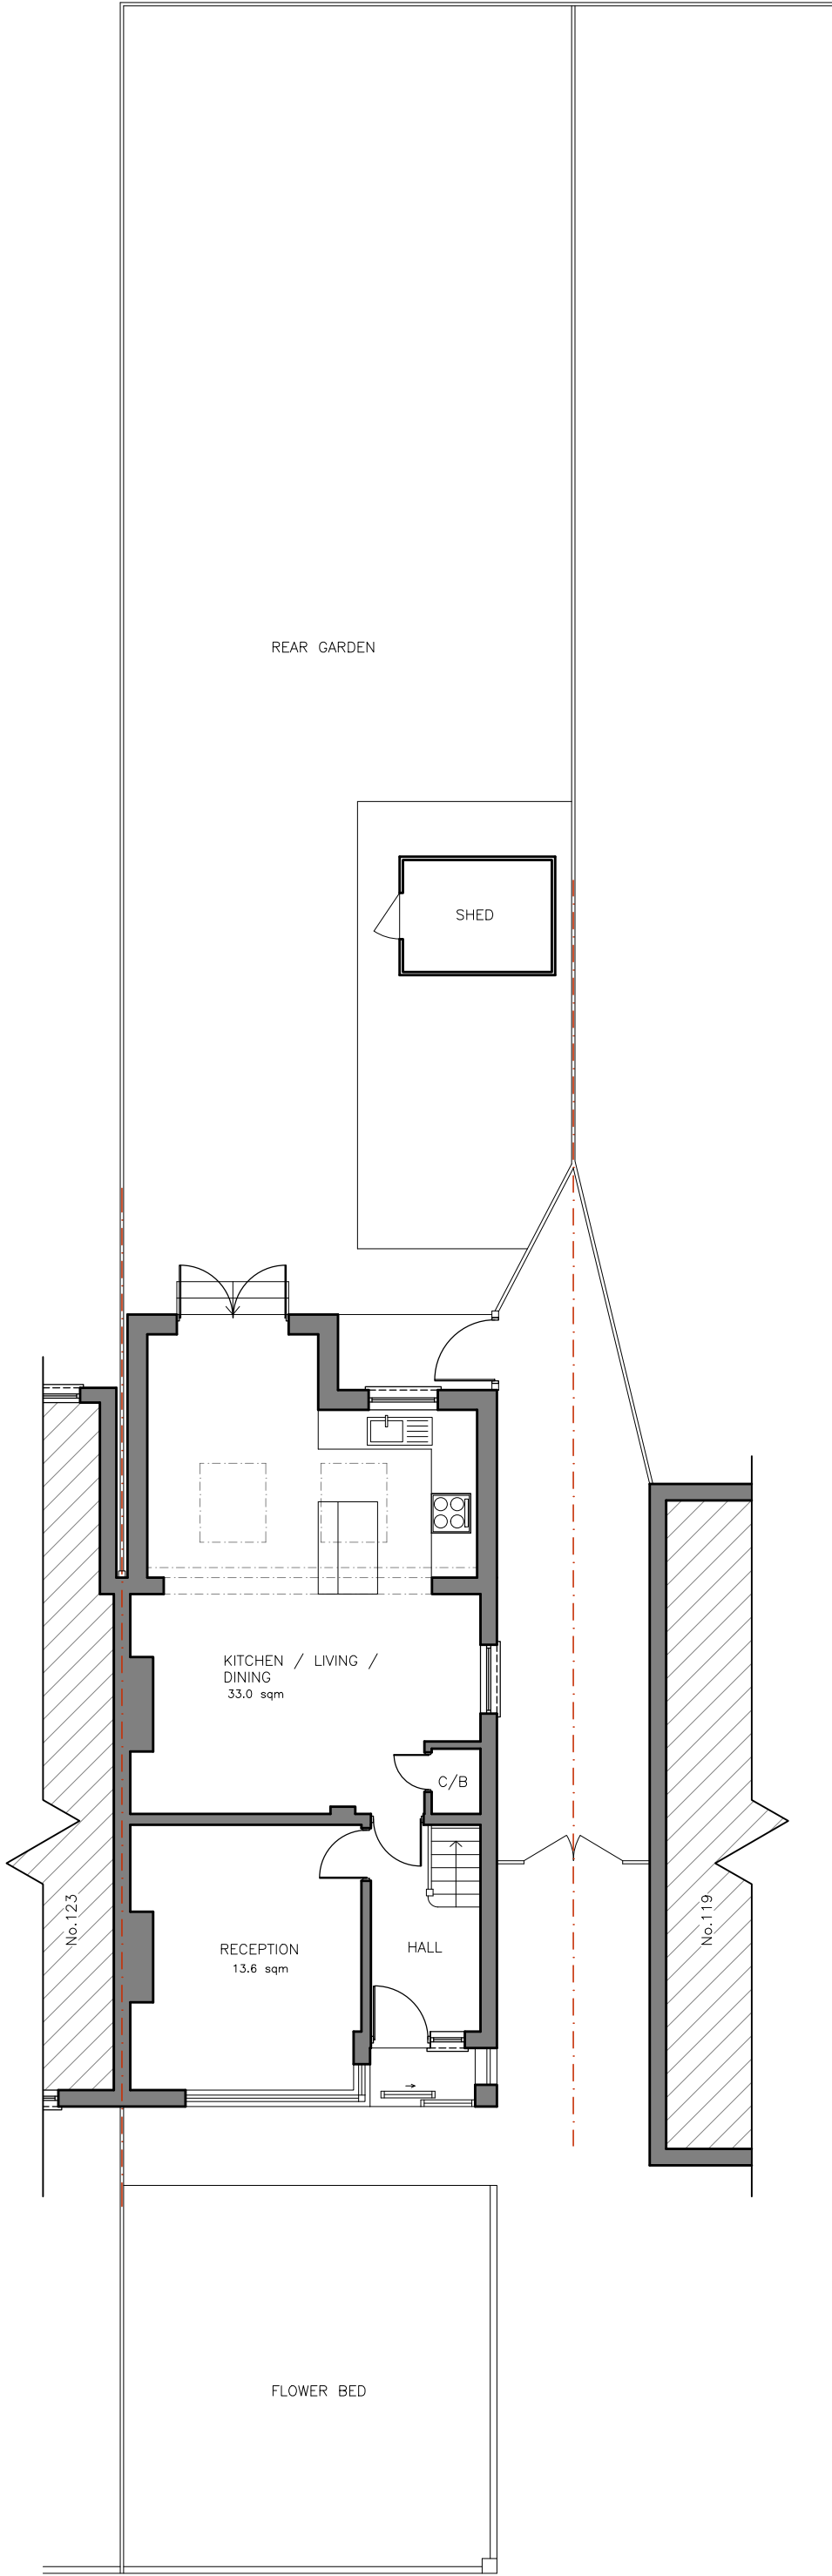

SITE LOCATION PLAN - 1:1250

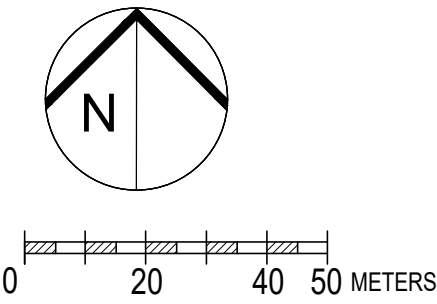

EXISTING BASEMENT FLOOR PLAN - 1:100

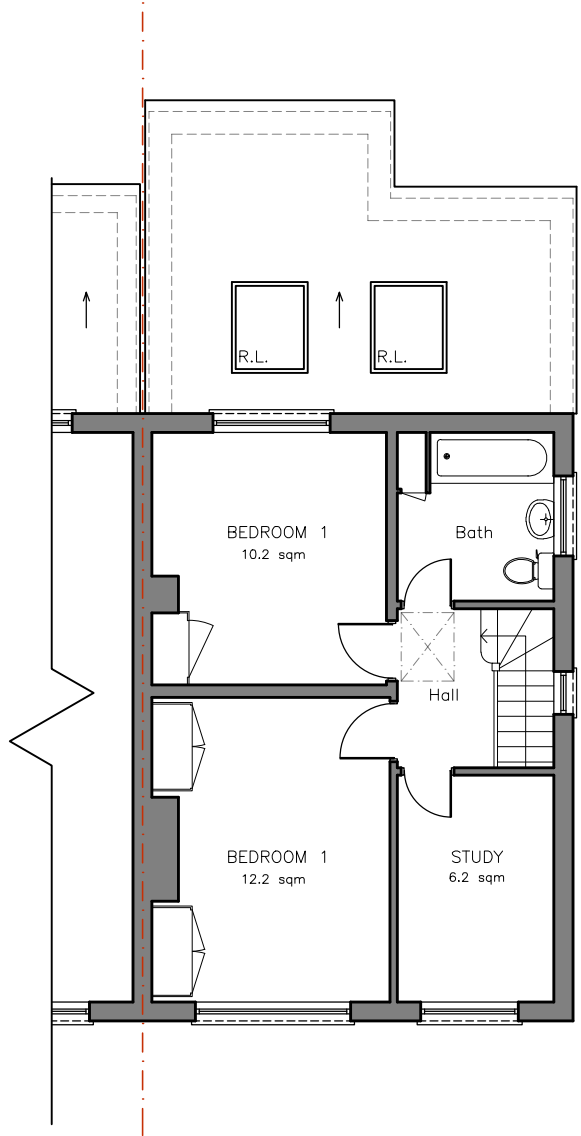

EXISTING
FIRST FLOOR PLAN - 1:100

mza planning planning permission without the headaches		Title: Site Location plan, Existing Ground and First floor plans	
14 Devonshire Mews Chiswick London, W4 2HA		Dwg.No: 001	Date: 23-05-26 Scale:1:1250 @ A2 Scale:1:100 @ A2
T. 0844 500 5050 office@mzaplanning.com		Project: 121 Adelphi Cres UB4 8NA	