

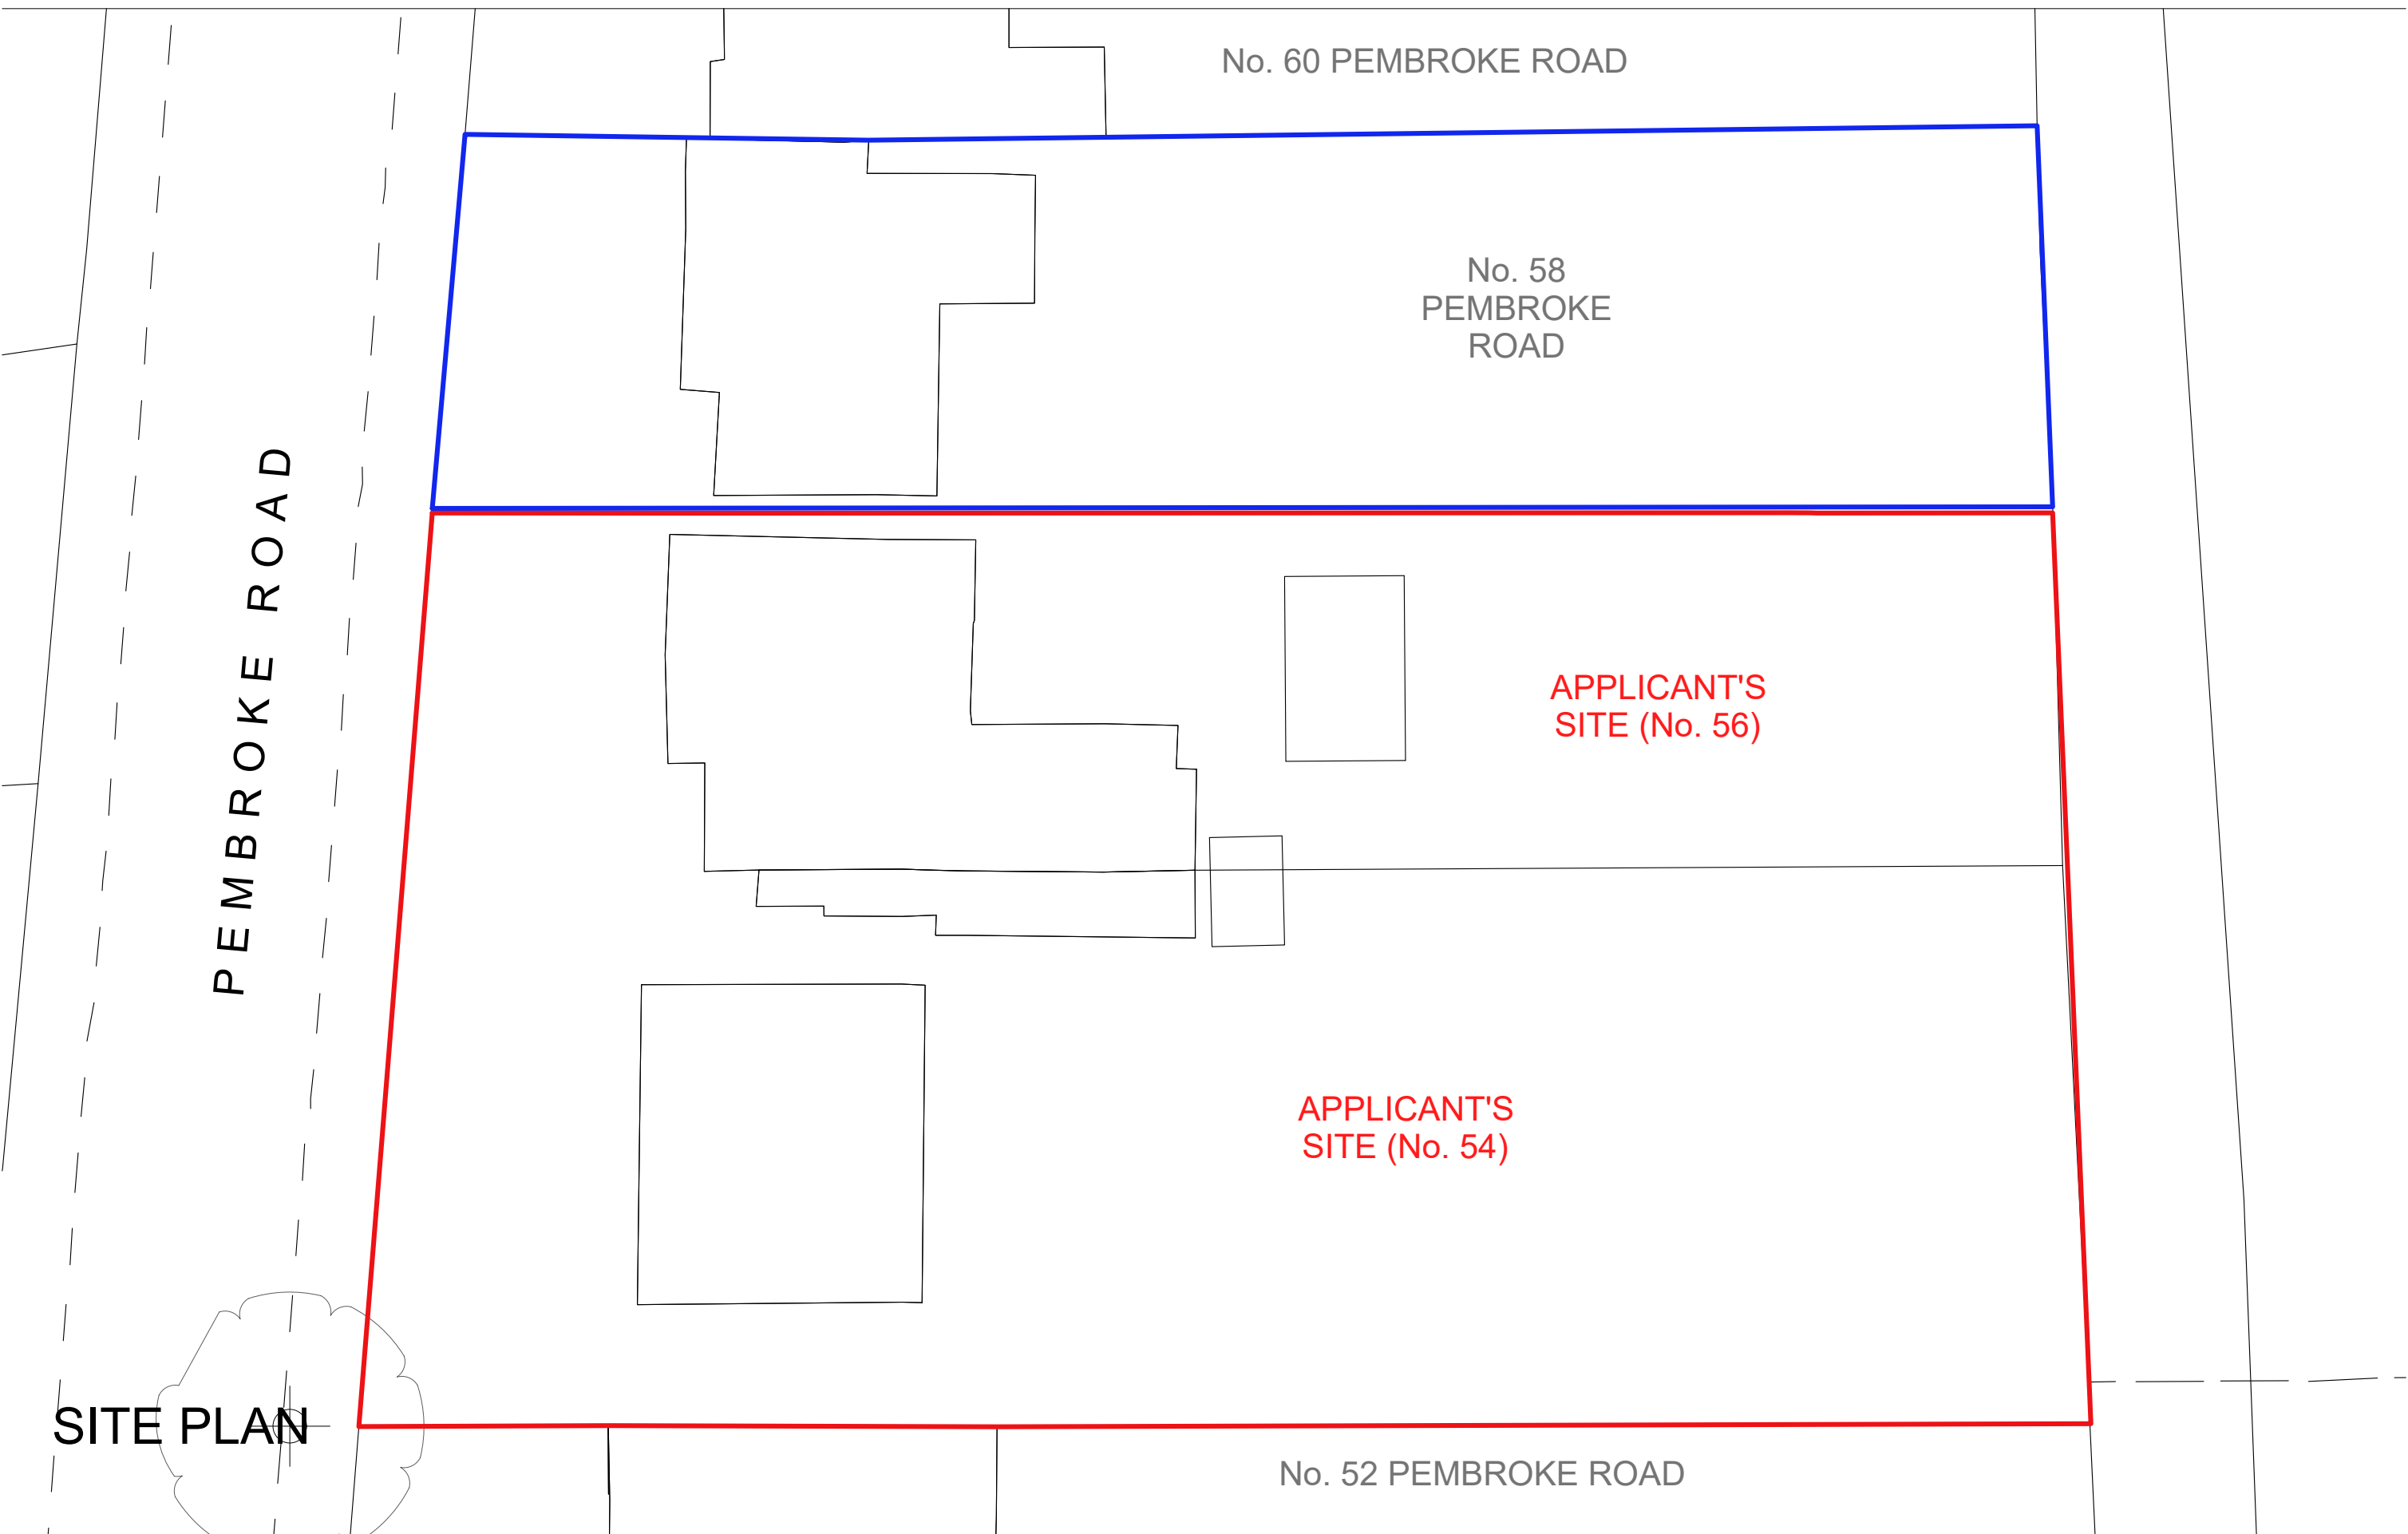
 


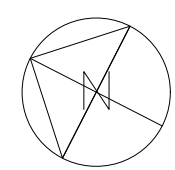


EXISTING

 

K V B Architects Ltd
Chartered Architects
9 High Street
Tring, Herts
HP23 5AH
Tel: +44 (0)1442 824691
Email: greg@kvbarchitects.co.uk
www.kvbarchitects.co.uk

CLIENT
Ms Cathy Siddle
PROJECT
54 Pembroke Road, Ruislip, Hillingdon, HA4 8NF
TITLE
Existing Site Plan



SCALE 1:200 @ A3	DATE 09.04.21
DRAWN OE	CHECKED GB
DRAWING NO.	101
JOB NO.	REVISION

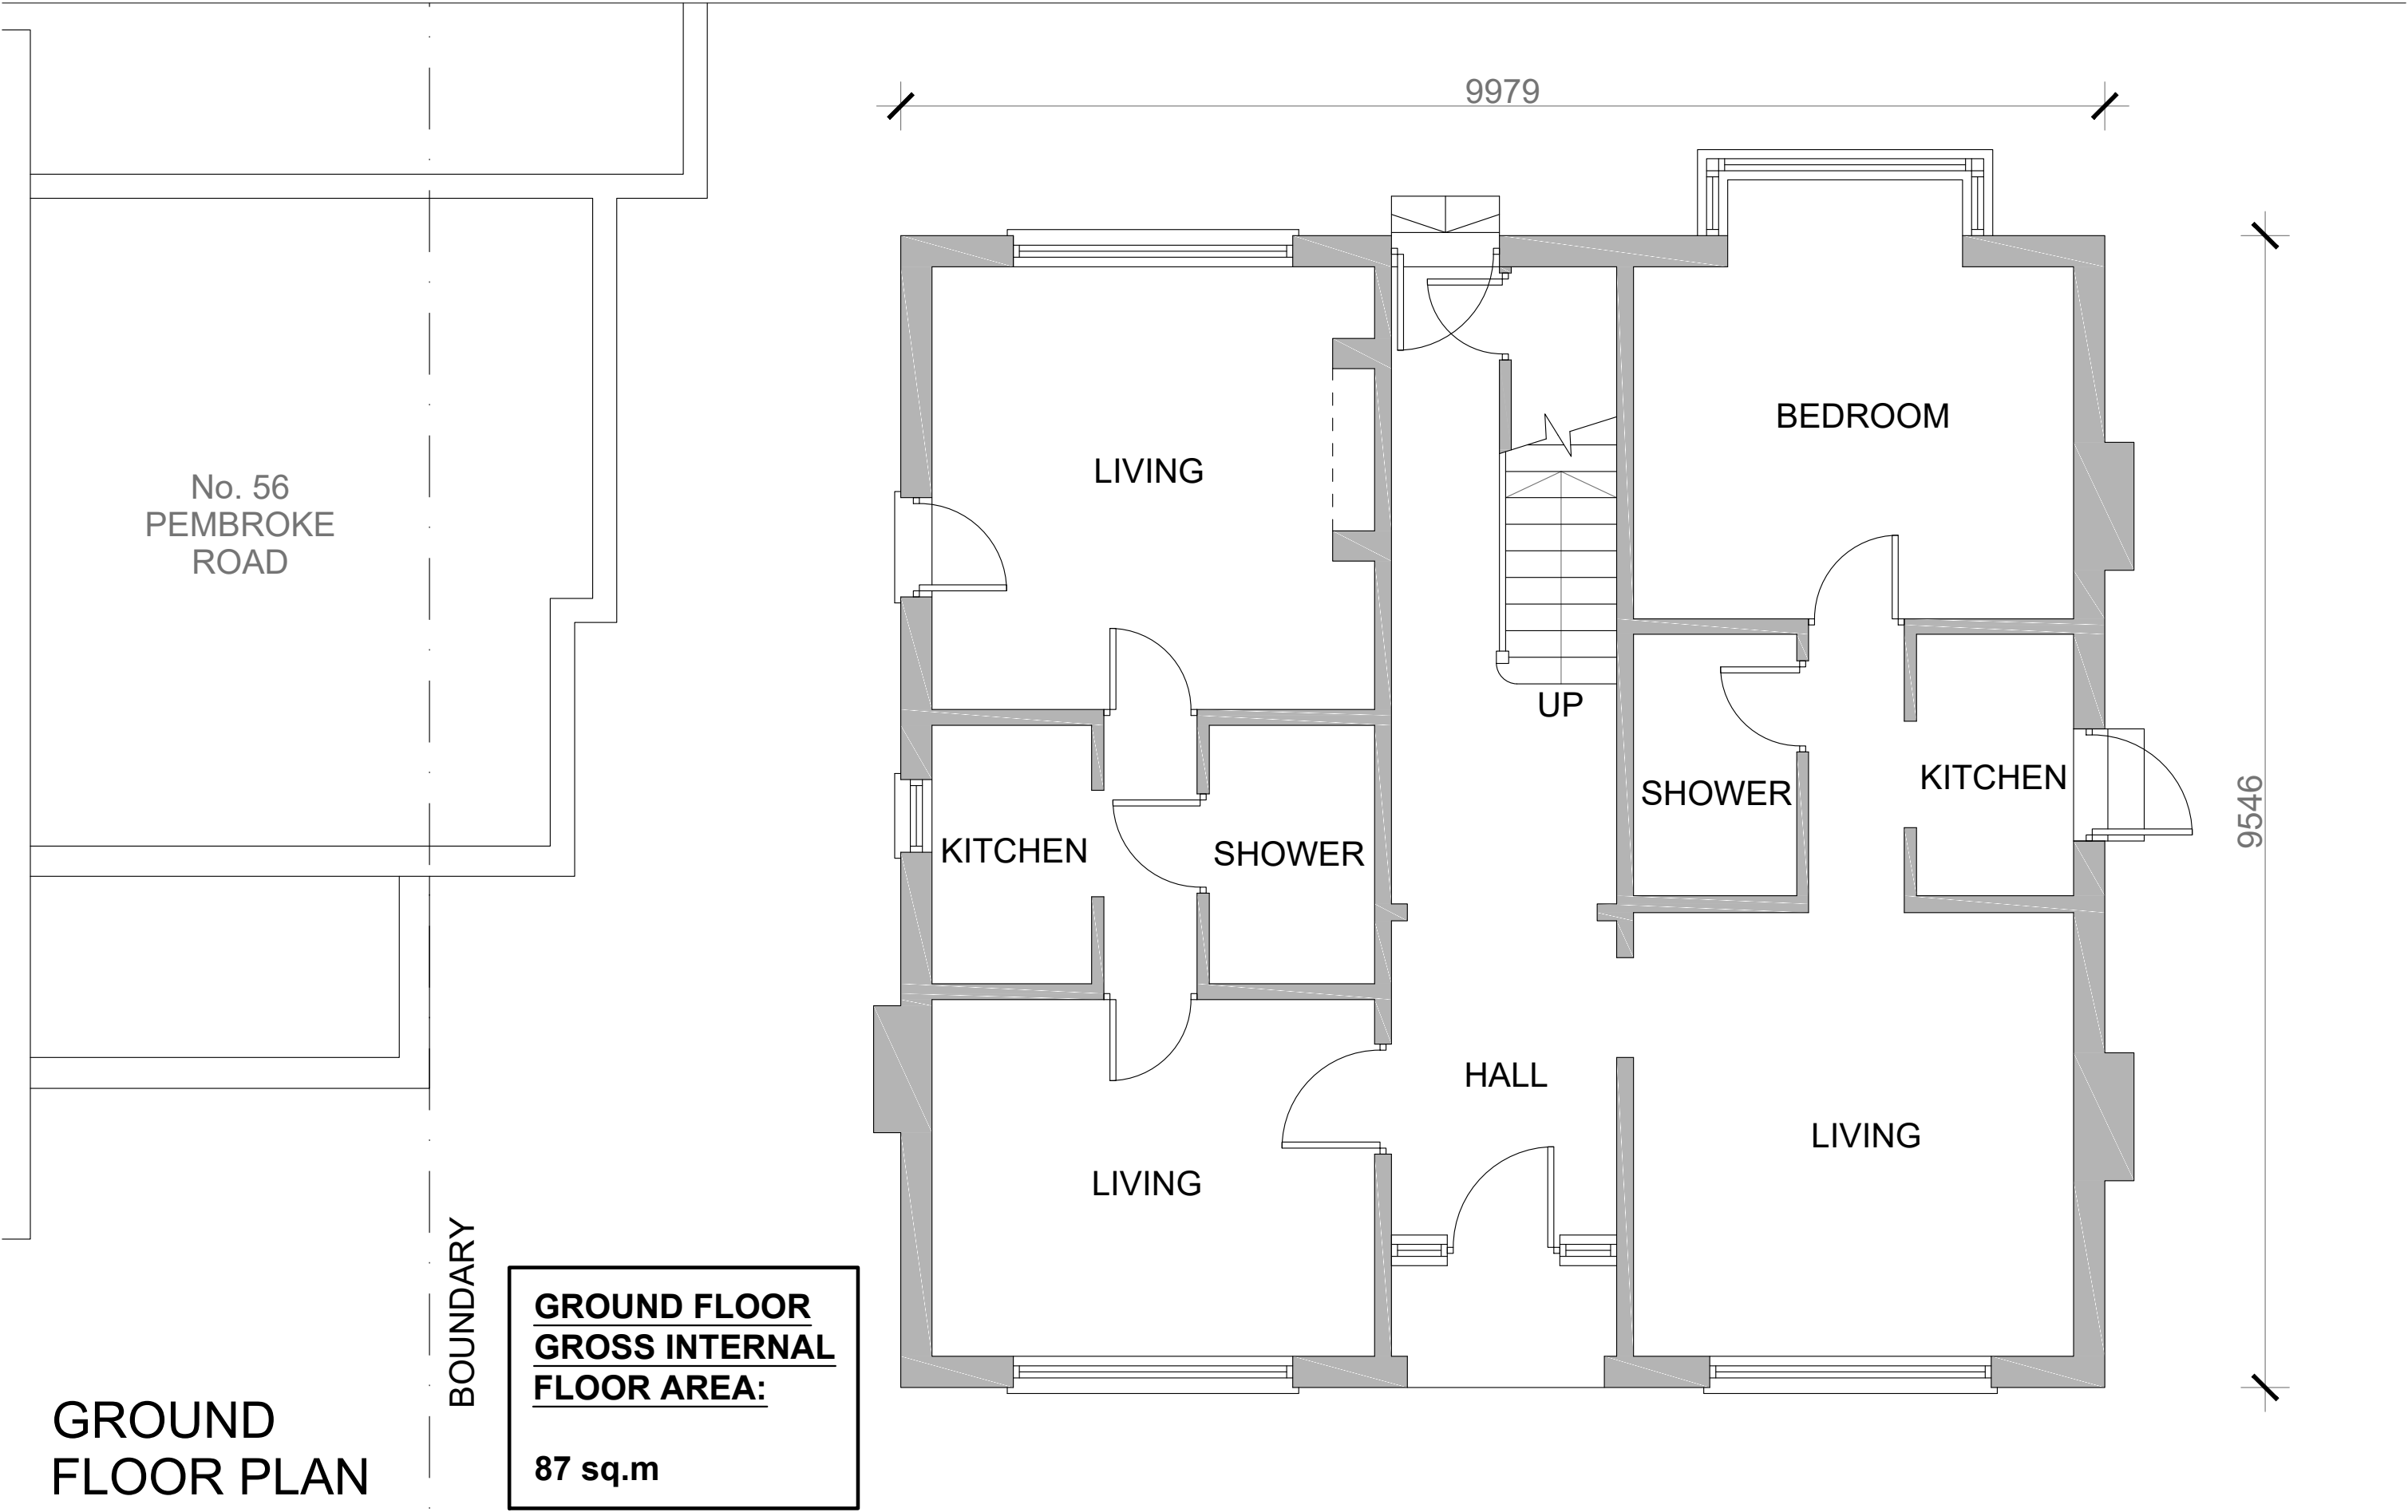

GROUND
FLOOR PLAN

**GROUND FLOOR
GROSS INTERNAL
FLOOR AREA:**
87 sq.m

EXISTING

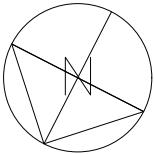 


K V B Architects Ltd
Chartered Architects
9 High Street
Tring, Herts
HP23 5AH
Tel: +44 (0)1442 824691
Email: greg@kvbarchitects.co.uk
www.kvbarchitects.co.uk

CLIENT
Ms Cathy Siddle
PROJECT
54 Pembroke Road, Ruislip, Hillingdon, HA4 8NF
TITLE
Existing Ground Floor Plan

SCALE 1:50 @ A3	DATE 09.04.21
DRAWN OE	CHECKED GB
DRAWING NO.	102
JOB NO.	REVISION



FIRST FLOOR
GROSS INTERNAL
FLOOR AREA:

85.5 sq.m

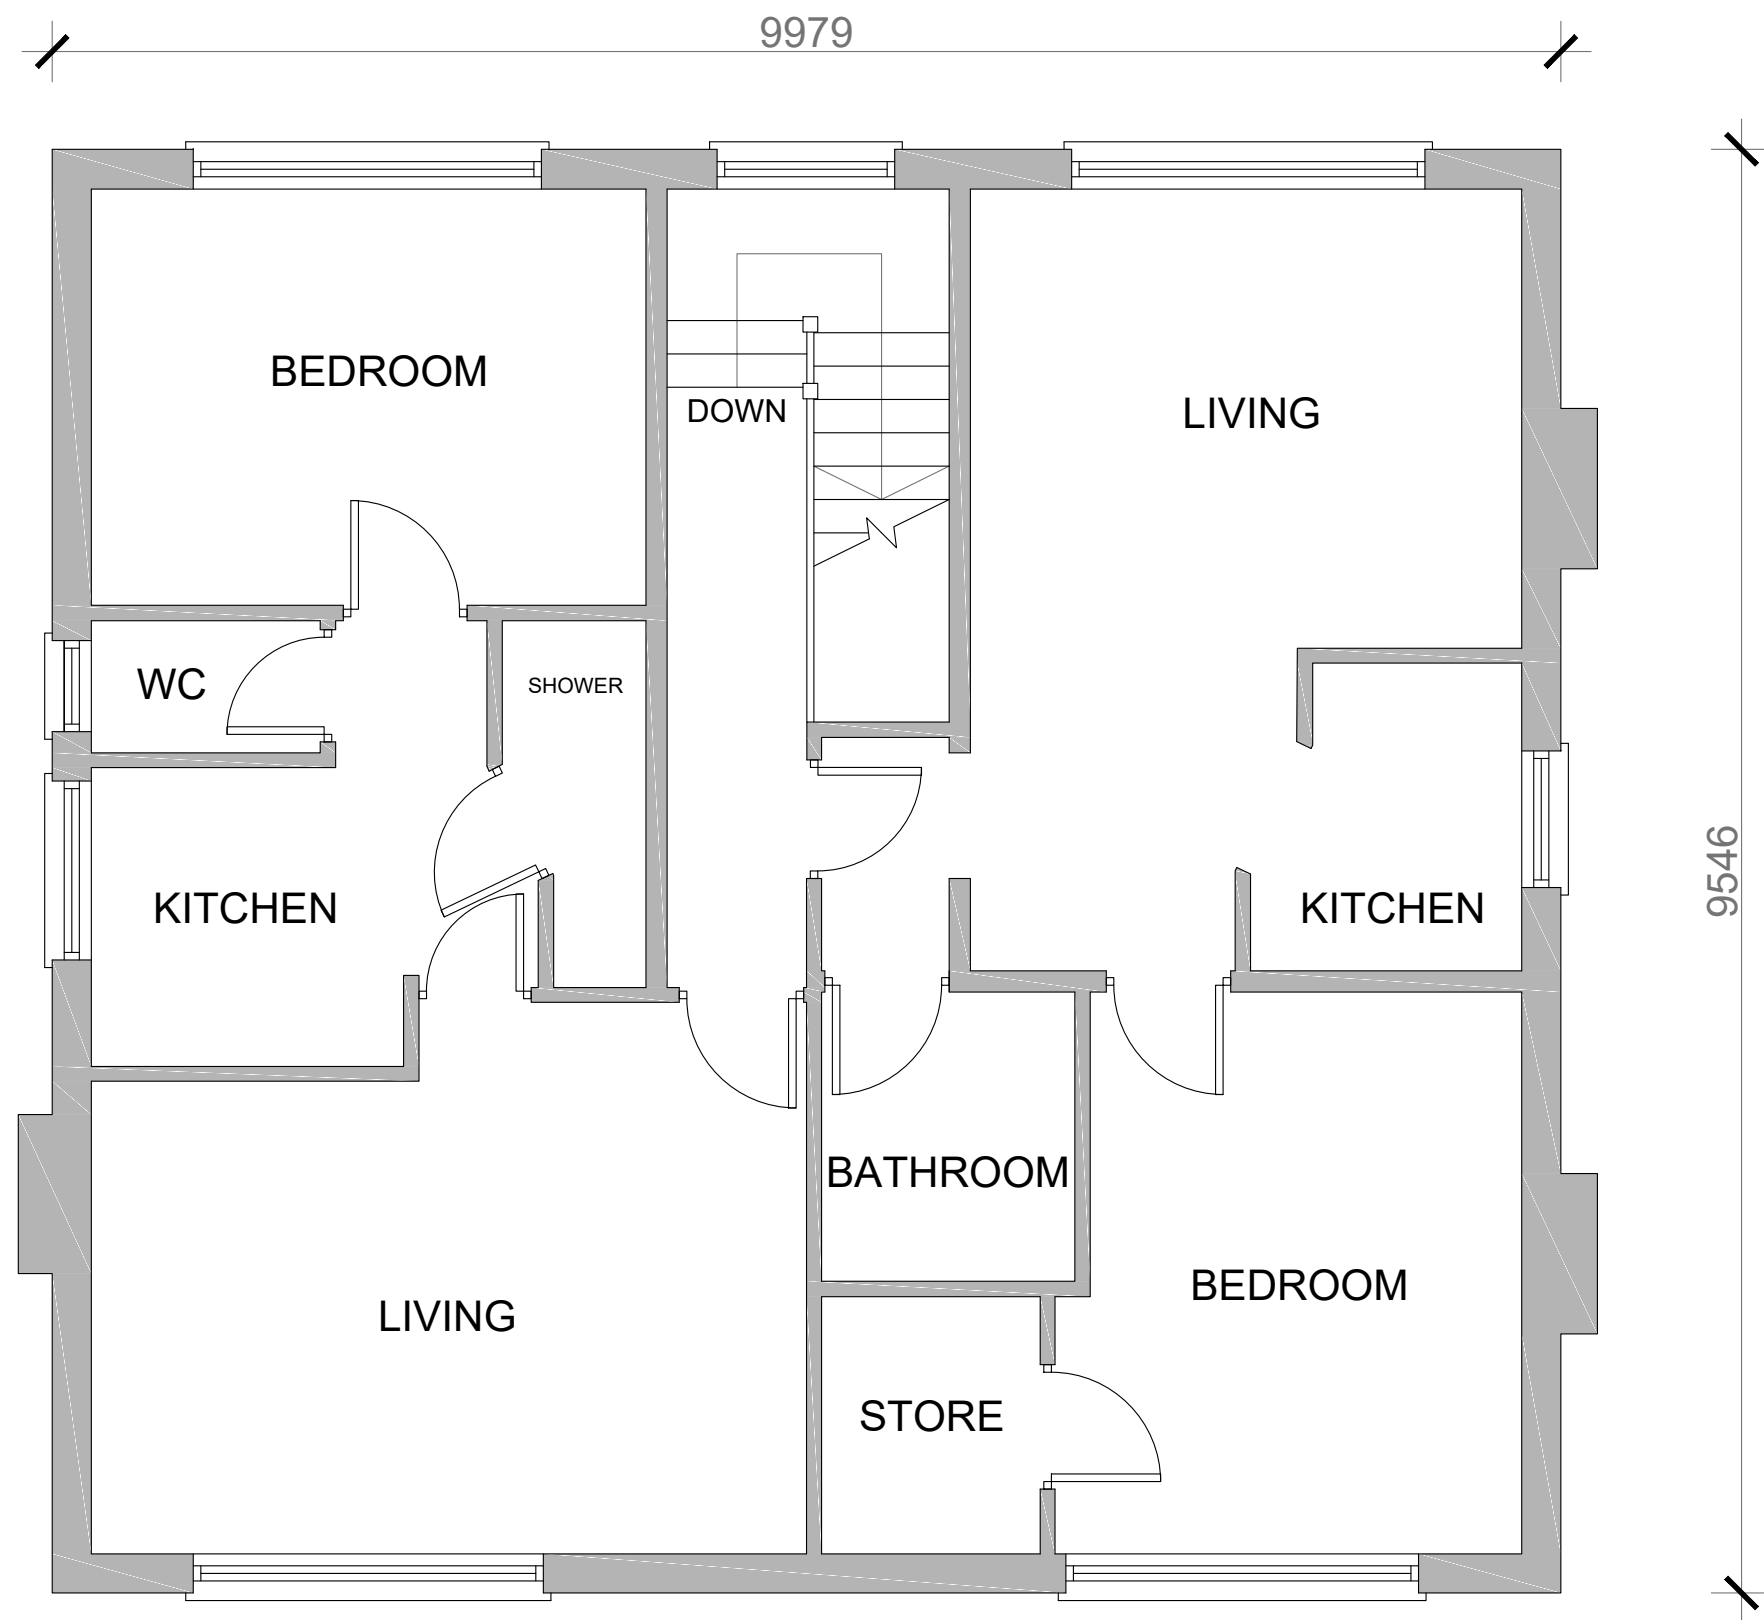


FIRST FLOOR
PLAN

EXISTING

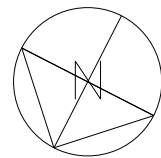
 


K V B ARCHITECTS	K V B Architects Ltd Chartered Architects	CLIENT Ms Cathy Siddle	SCALE 1:50 @ A3	DATE 09.04.21
	9 High Street Tring, Herts HP23 5AH Tel: +44 (0)1442 824691 Email: greg@kvbarchitects.co.uk www.kvbarchitects.co.uk	PROJECT 54 Pembroke Road, Ruislip, Hillingdon, HA4 8NF	DRAWN OE	CHECKED GB
		TITLE Existing First Floor Plan	DRAWING NO.	103
			JOB NO.	REVISION

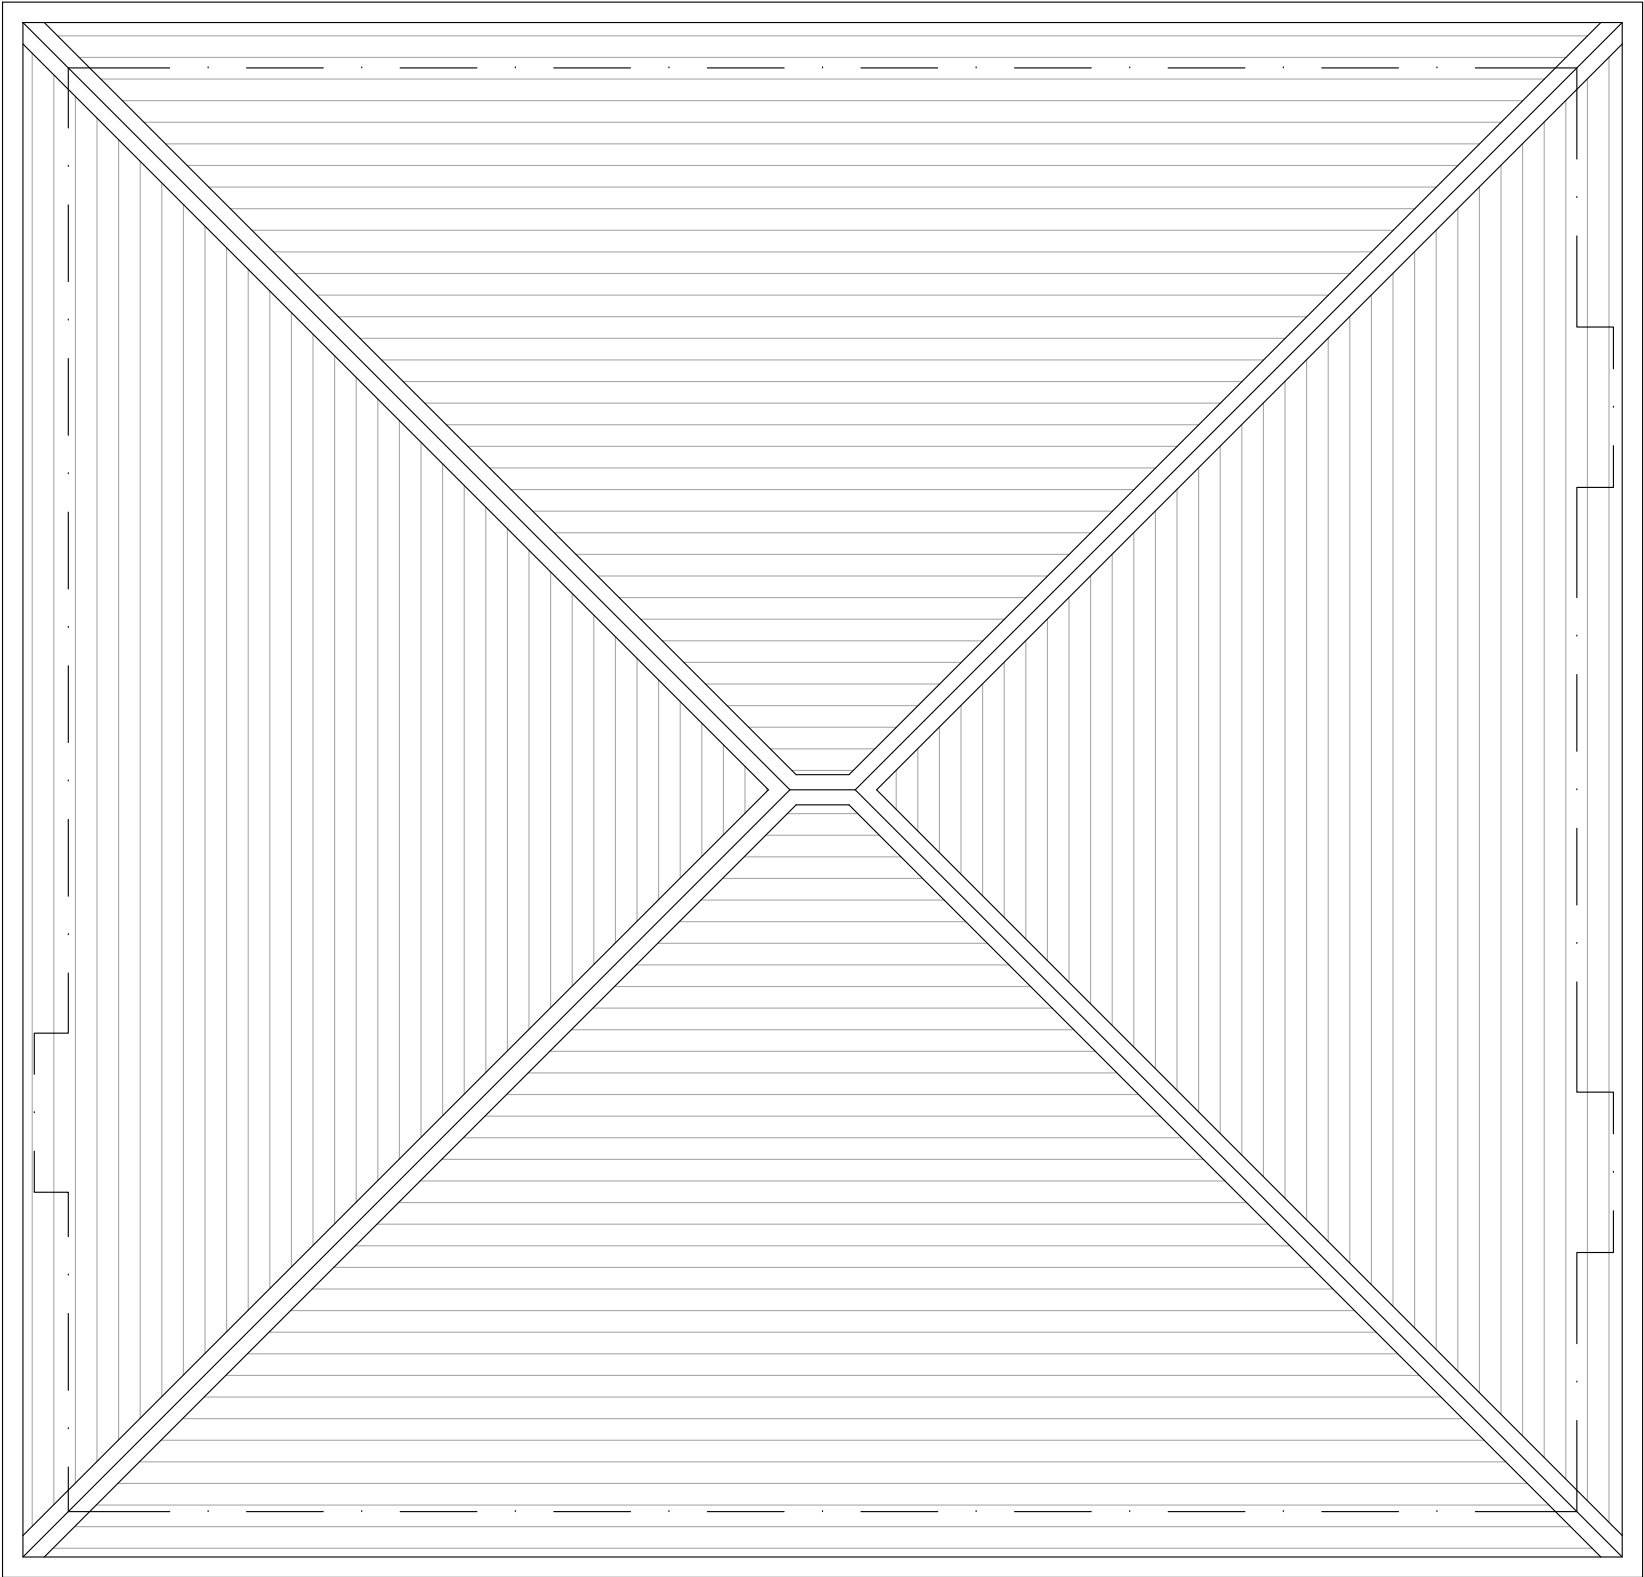

ROOF PLAN

EXISTING

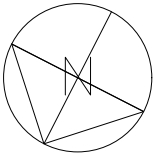 

K V B Architects Ltd
Chartered Architects
9 High Street
Tring, Herts
HP23 5AH
Tel: +44 (0)1442 824691
Email: greg@kvbarchitects.co.uk
www.kvbarchitects.co.uk

CLIENT Ms Cathy Siddle	SCALE 1:50 @ A3	DATE 09.04.21
	DRAWN OE	CHECKED GB
	DRAWING NO. 104	
TITLE Existing Roof Plan	JOB NO.	REVISION



FRONT (NORTH WEST) ELEVATION



SIDE (SOUTH WEST) ELEVATION




SIDE (NORTH EAST) ELEVATION



REAR (SOUTH EAST) ELEVATION

EXISTING

 

K V B Architects Ltd
Chartered Architects
9 High Street
Tring, Herts
HP23 5AH
Tel: +44 (0)1442 824691
Email: greg@kvbarchitects.co.uk
www.kvbarchitects.co.uk

CLIENT Ms Cathy Siddle PROJECT 54 Pembroke Road, Ruislip, Hillingdon, HA4 8NF TITLE Existing Elevations	SCALE 1:50 @ A3	DATE 09.04.21
	DRAWN OE	CHECKED GB
	DRAWING NO. 105	
	JOB NO.	REVISION