
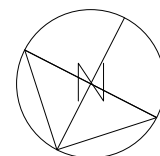



GROUND
FLOOR PLAN

PROPOSED

 

K V B Architects Ltd
Chartered Architects
9 High Street
Tring, Herts
HP23 5AH
Tel: +44 (0)1442 824691
Email: greg@kvbarchitects.co.uk
www.kvbarchitects.co.uk

CLIENT Ms Cathy Siddle	SCALE 1:100 @ A3	DATE 09.04.21
PROJECT 54 Pembroke Road, Ruislip, Hillingdon, HA4 8NF	DRAWN OE	CHECKED GB
TITLE Proposed Ground Floor Plan	DRAWING NO. 106	
	JOB NO.	REVISION K

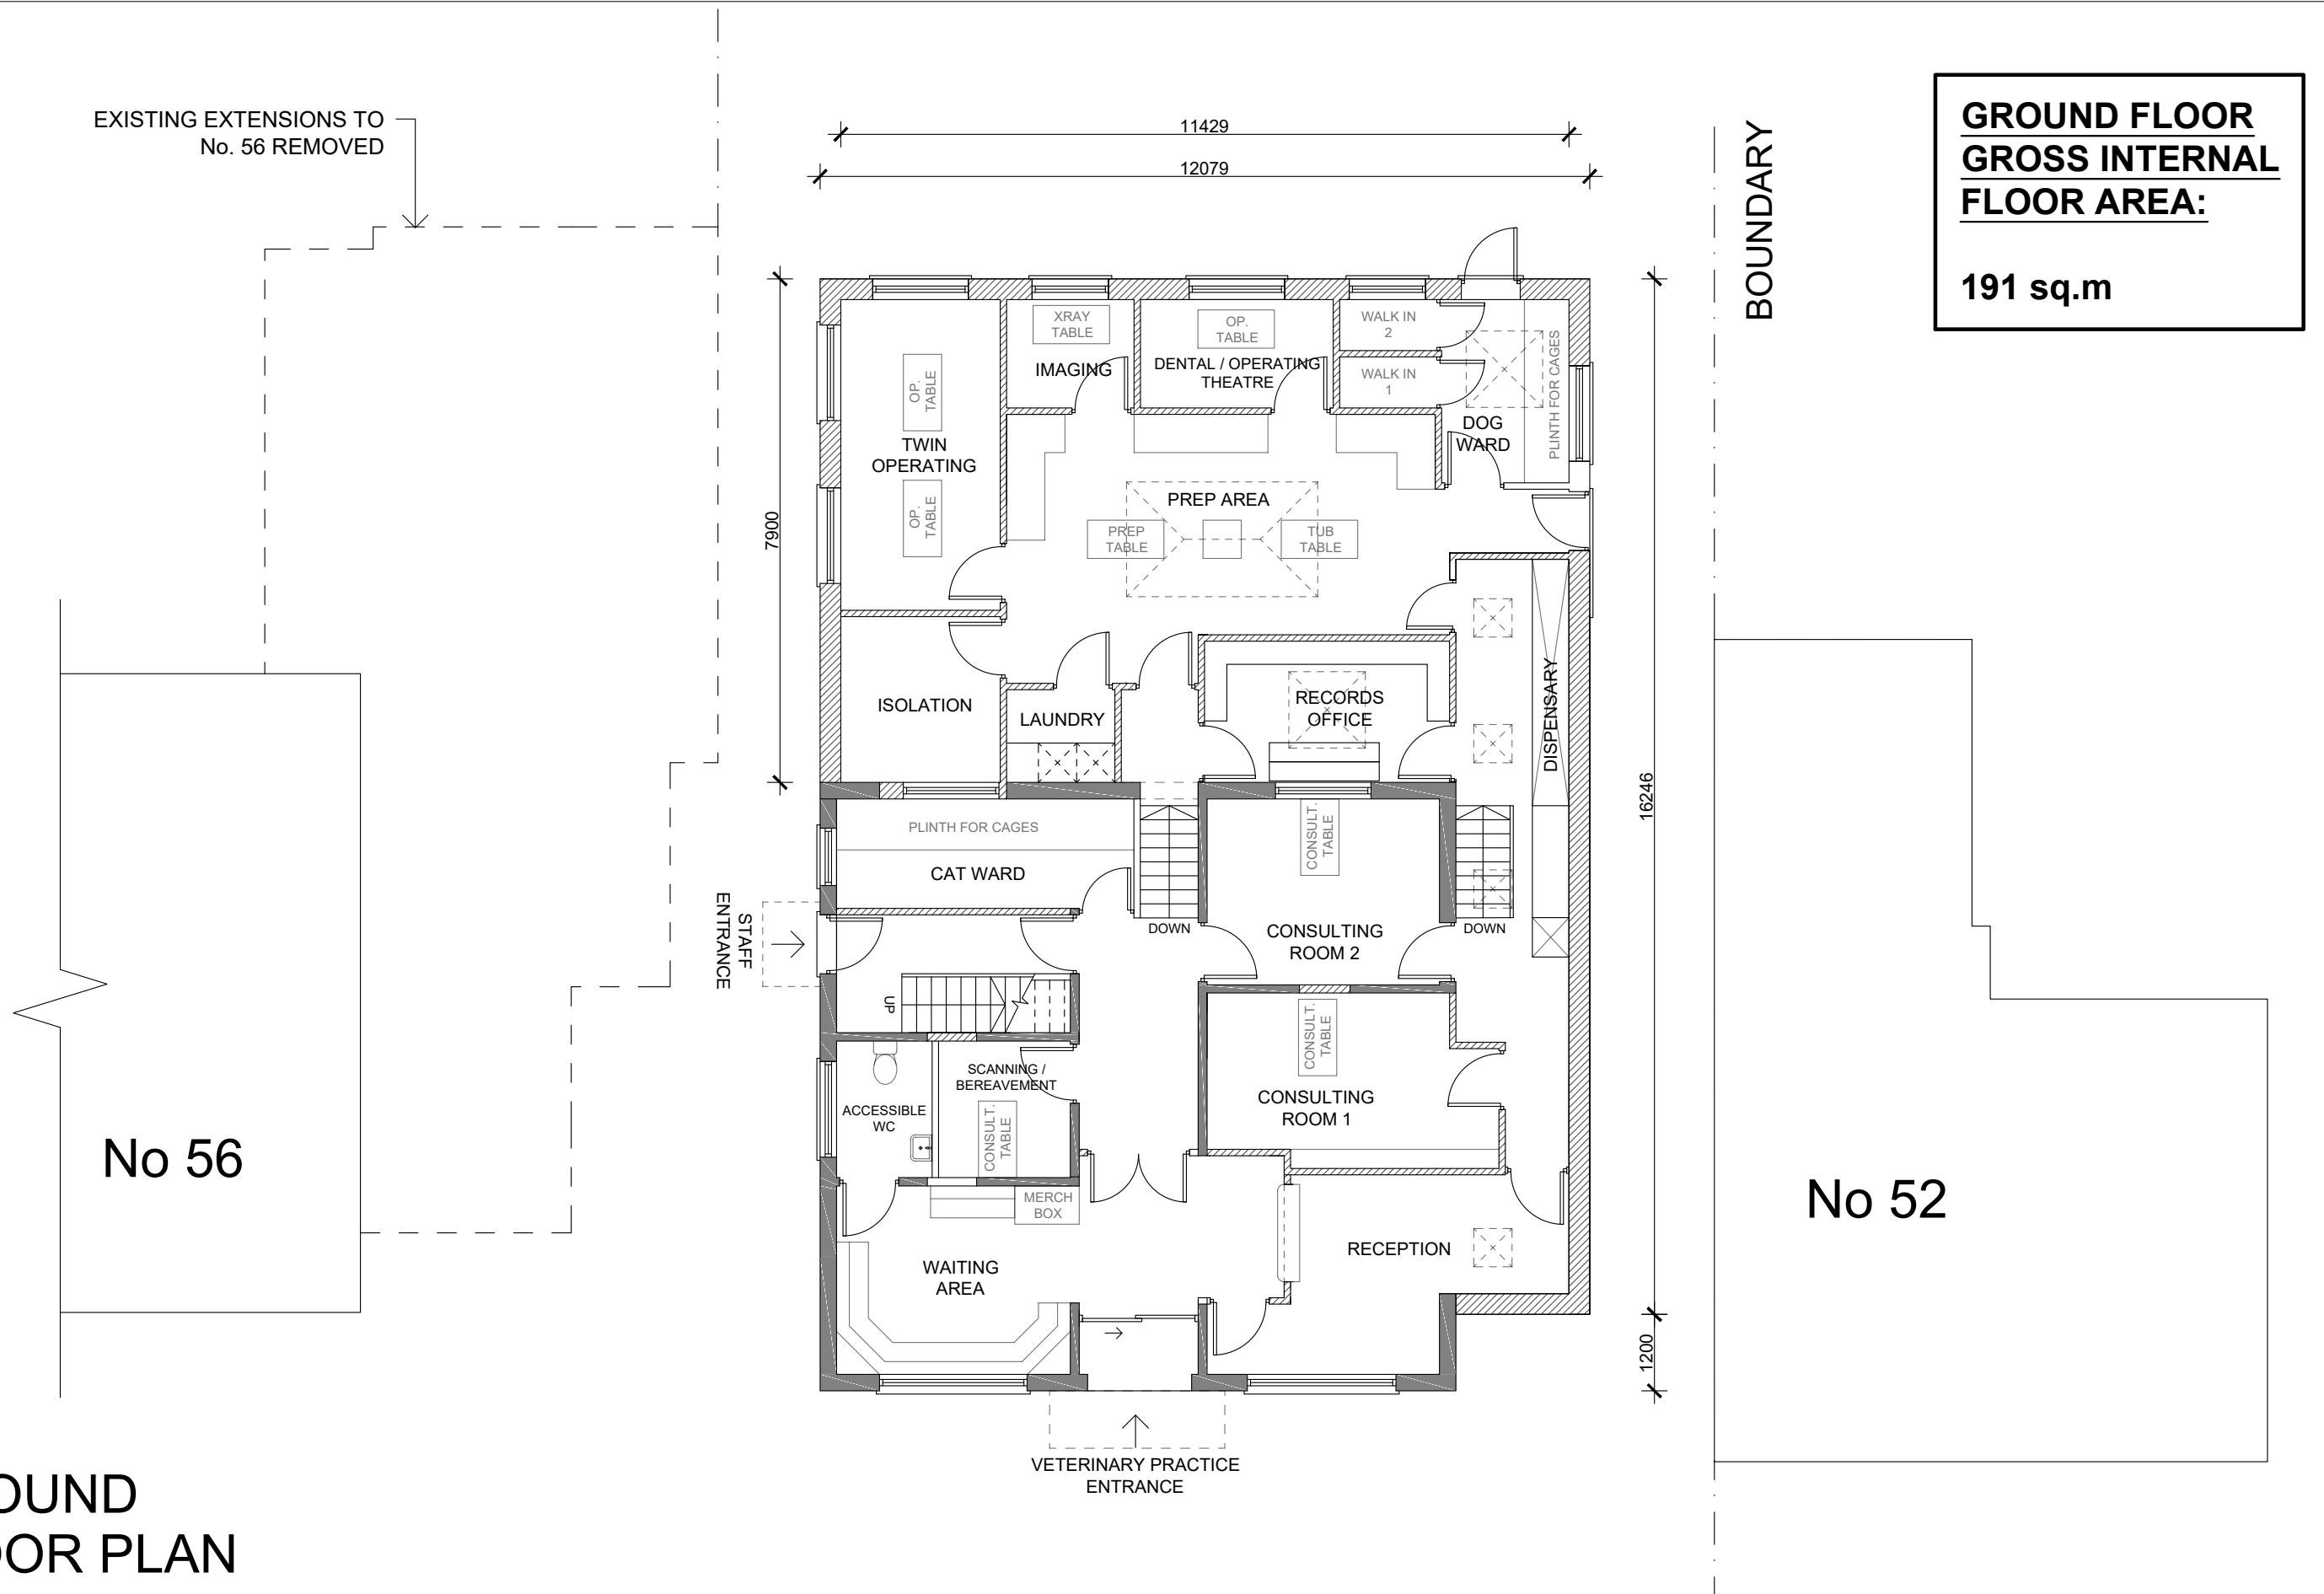

**GROUND FLOOR
GROSS INTERNAL
FLOOR AREA:**

191 sq.m

SEDUM ROOF TO
SINGLE STOREY
REAR EXTENSION

9025

FIRST FLOOR STAFF
FACILITIES
GROSS INTERNAL
FLOOR AREA
85.38 SQM

KITCHEN

WC

OFFICE

UP

DOWN

ARCHIVES/STORE



TOILET

STAFF ROOM

CONFERENCE/MEETING
ROOM

FIRST
FLOOR PLAN

PROPOSED

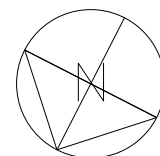 


K V B Architects Ltd
Chartered Architects
9 High Street
Tring, Herts
HP23 5AH
Tel: +44 (0)1442 824691
Email: greg@kvbarchitects.co.uk
www.kvbarchitects.co.uk

CLIENT Ms Cathy Siddle	SCALE 1:50 @ A3	DATE 09.04.21
PROJECT 54 Pembroke Road, Ruislip, Hillingdon, HA4 8NF	DRAWN OE	CHECKED GB
TITLE Proposed First Floor Plan	DRAWING NO. 107	
	JOB NO.	REVISION K



LOFT LEVEL FLAT
FOR STAFF USE
GROSS INTERNAL
FLOOR AREA :

50 sq.m

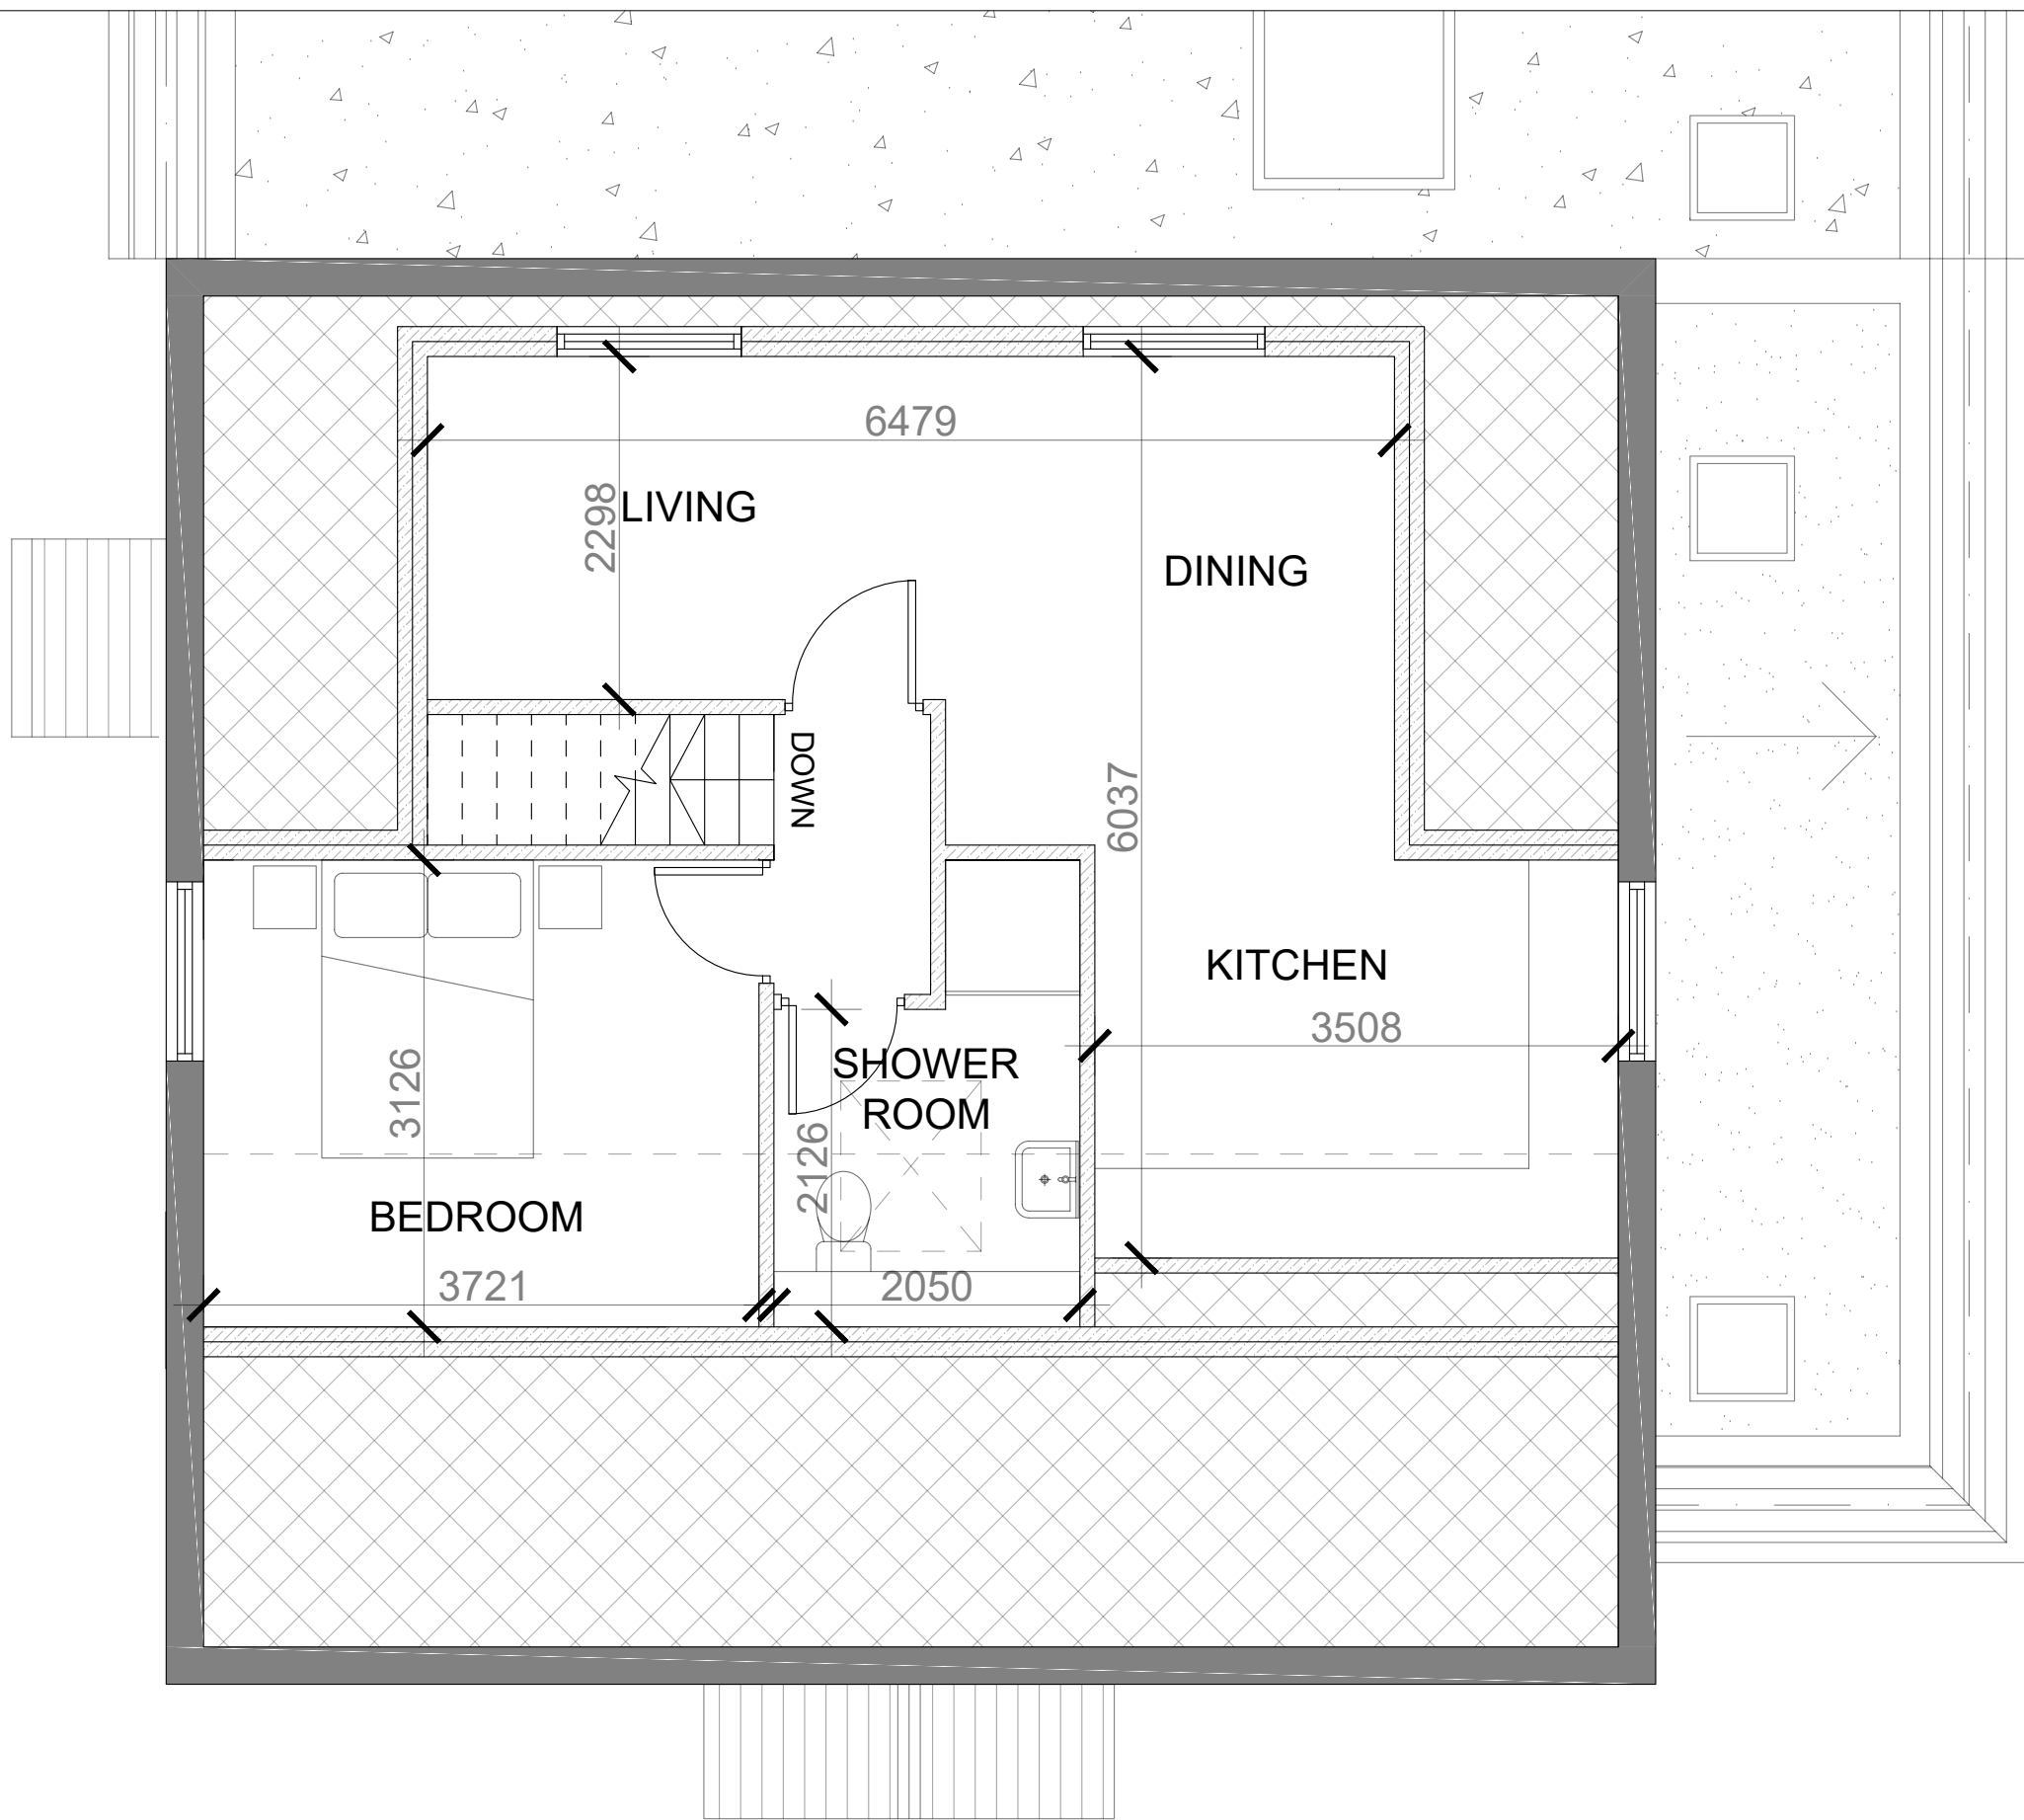


LOFT PLAN

PROPOSED

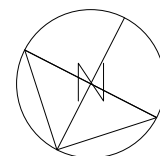
 


K V B ARCHITECTS	K V B Architects Ltd Chartered Architects 9 High Street Tring, Herts HP23 5AH Tel: +44 (0)1442 824691 Email: greg@kvbarchitects.co.uk www.kvbarchitects.co.uk	CLIENT Ms Cathy Siddle	SCALE 1:50 @ A3	DATE 09.04.21
		PROJECT 54 Pembroke Road, Ruislip, Hillingdon, HA4 8NF	DRAWN OE	CHECKED GB
		TITLE Proposed Loft Plan	DRAWING NO.	108
			JOB NO.	REVISION K

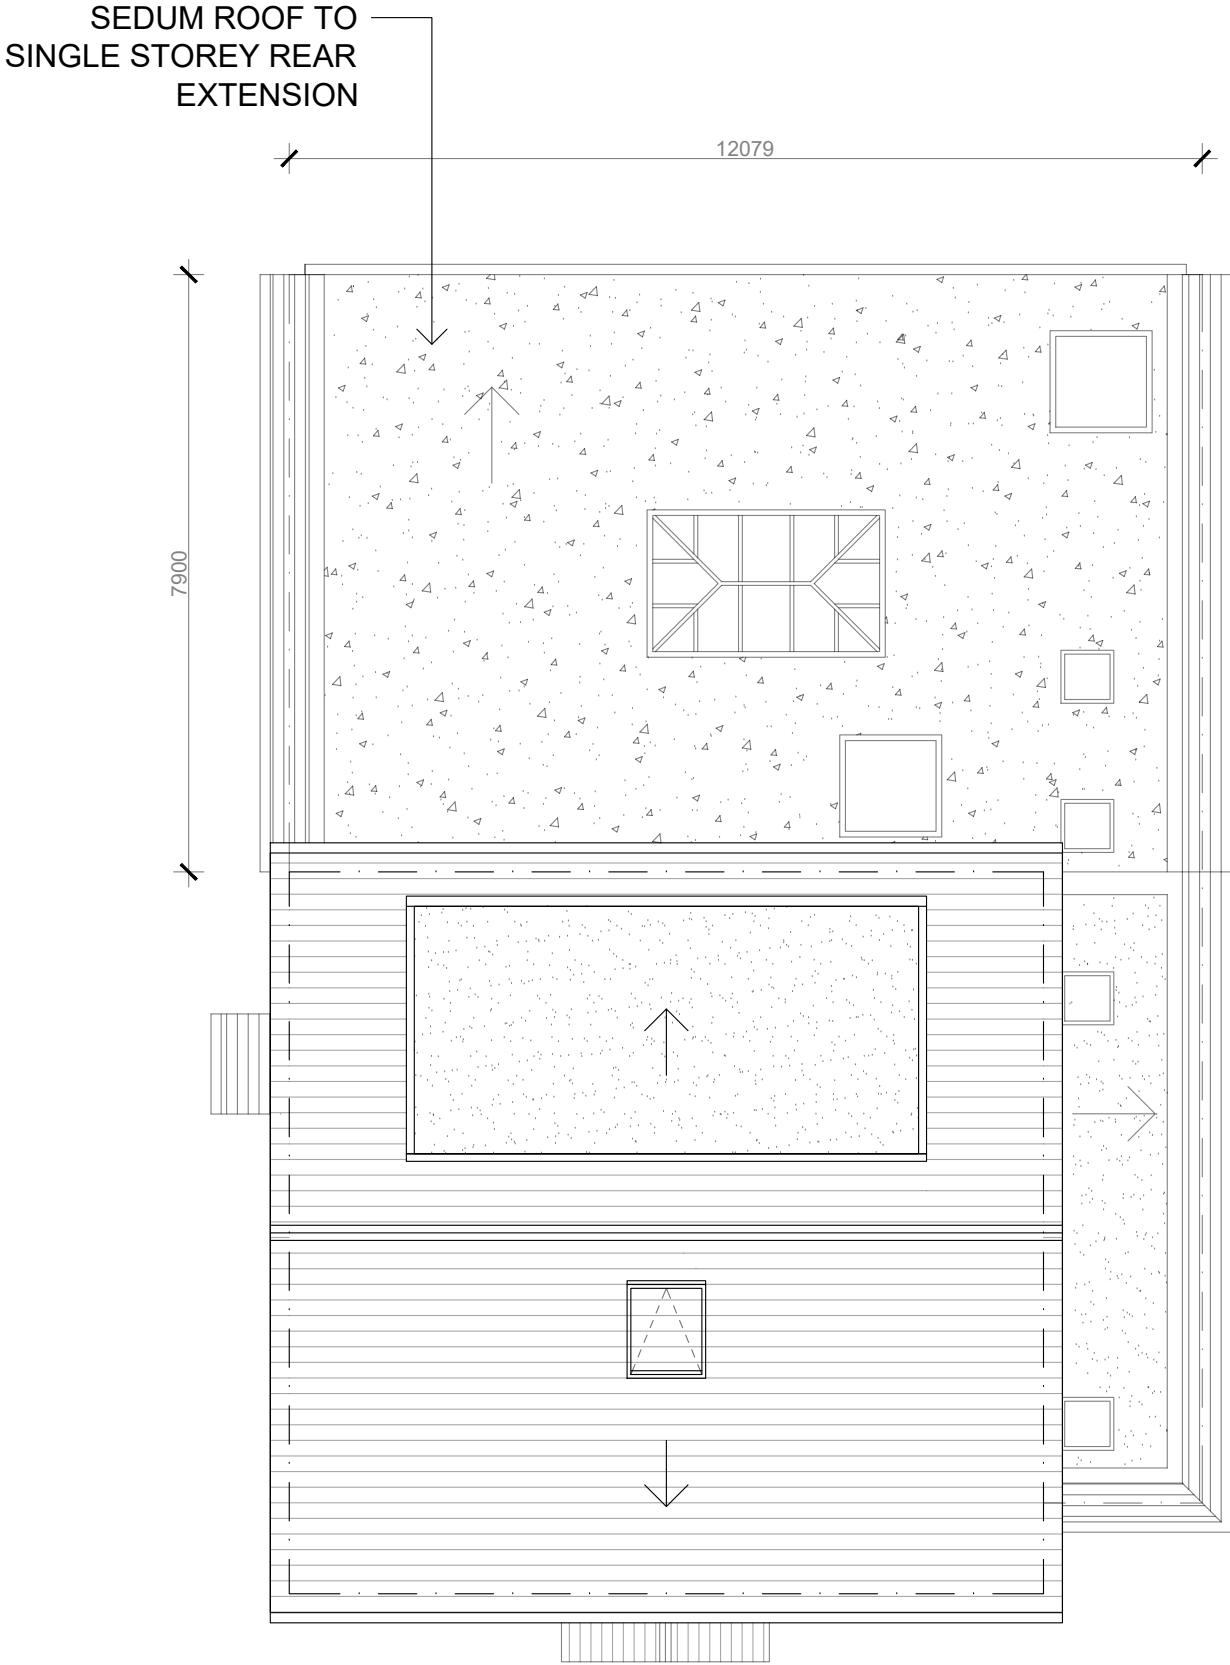

ROOF PLAN

PROPOSED

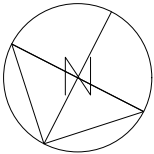 

K V B Architects Ltd
Chartered Architects

9 High Street
Tring, Herts
HP23 5AH
Tel: +44 (0)1442 824691
Email: greg@kvbarchitects.co.uk
www.kvbarchitects.co.uk

CLIENT Ms Cathy Siddle	PROJECT 54 Pembroke Road, Ruislip, Hillingdon, HA4 8NF	TITLE Proposed Roof Plan
----------------------------------	--	------------------------------------

SCALE 1:100 @ A3	DATE 09.04.21
DRAWN OE	CHECKED GB
DRAWING NO.	109
JOB NO.	REVISION K



FRONT (NORTH WEST) ELEVATION



SIDE (SOUTH WEST) ELEVATION





REAR (SOUTH EAST) ELEVATION




SIDE (NORTH EAST) ELEVATION

PROPOSED

  


K V B Architects Ltd
Chartered Architects
9 High Street
Tring, Herts
HP23 5AH
Tel: +44 (0)1442 824691
Email: greg@kvbarchitects.co.uk
www.kvbarchitects.co.uk

CLIENT Ms Cathy Siddle	SCALE 1:100 @ A3	DATE 09.04.21
PROJECT 54 Pembroke Road, Ruislip, Hillingdon, HA4 8NF	DRAWN OE	CHECKED GB
TITLE Proposed Elevations	DRAWING NO.	110
	JOB NO.	REVISION K

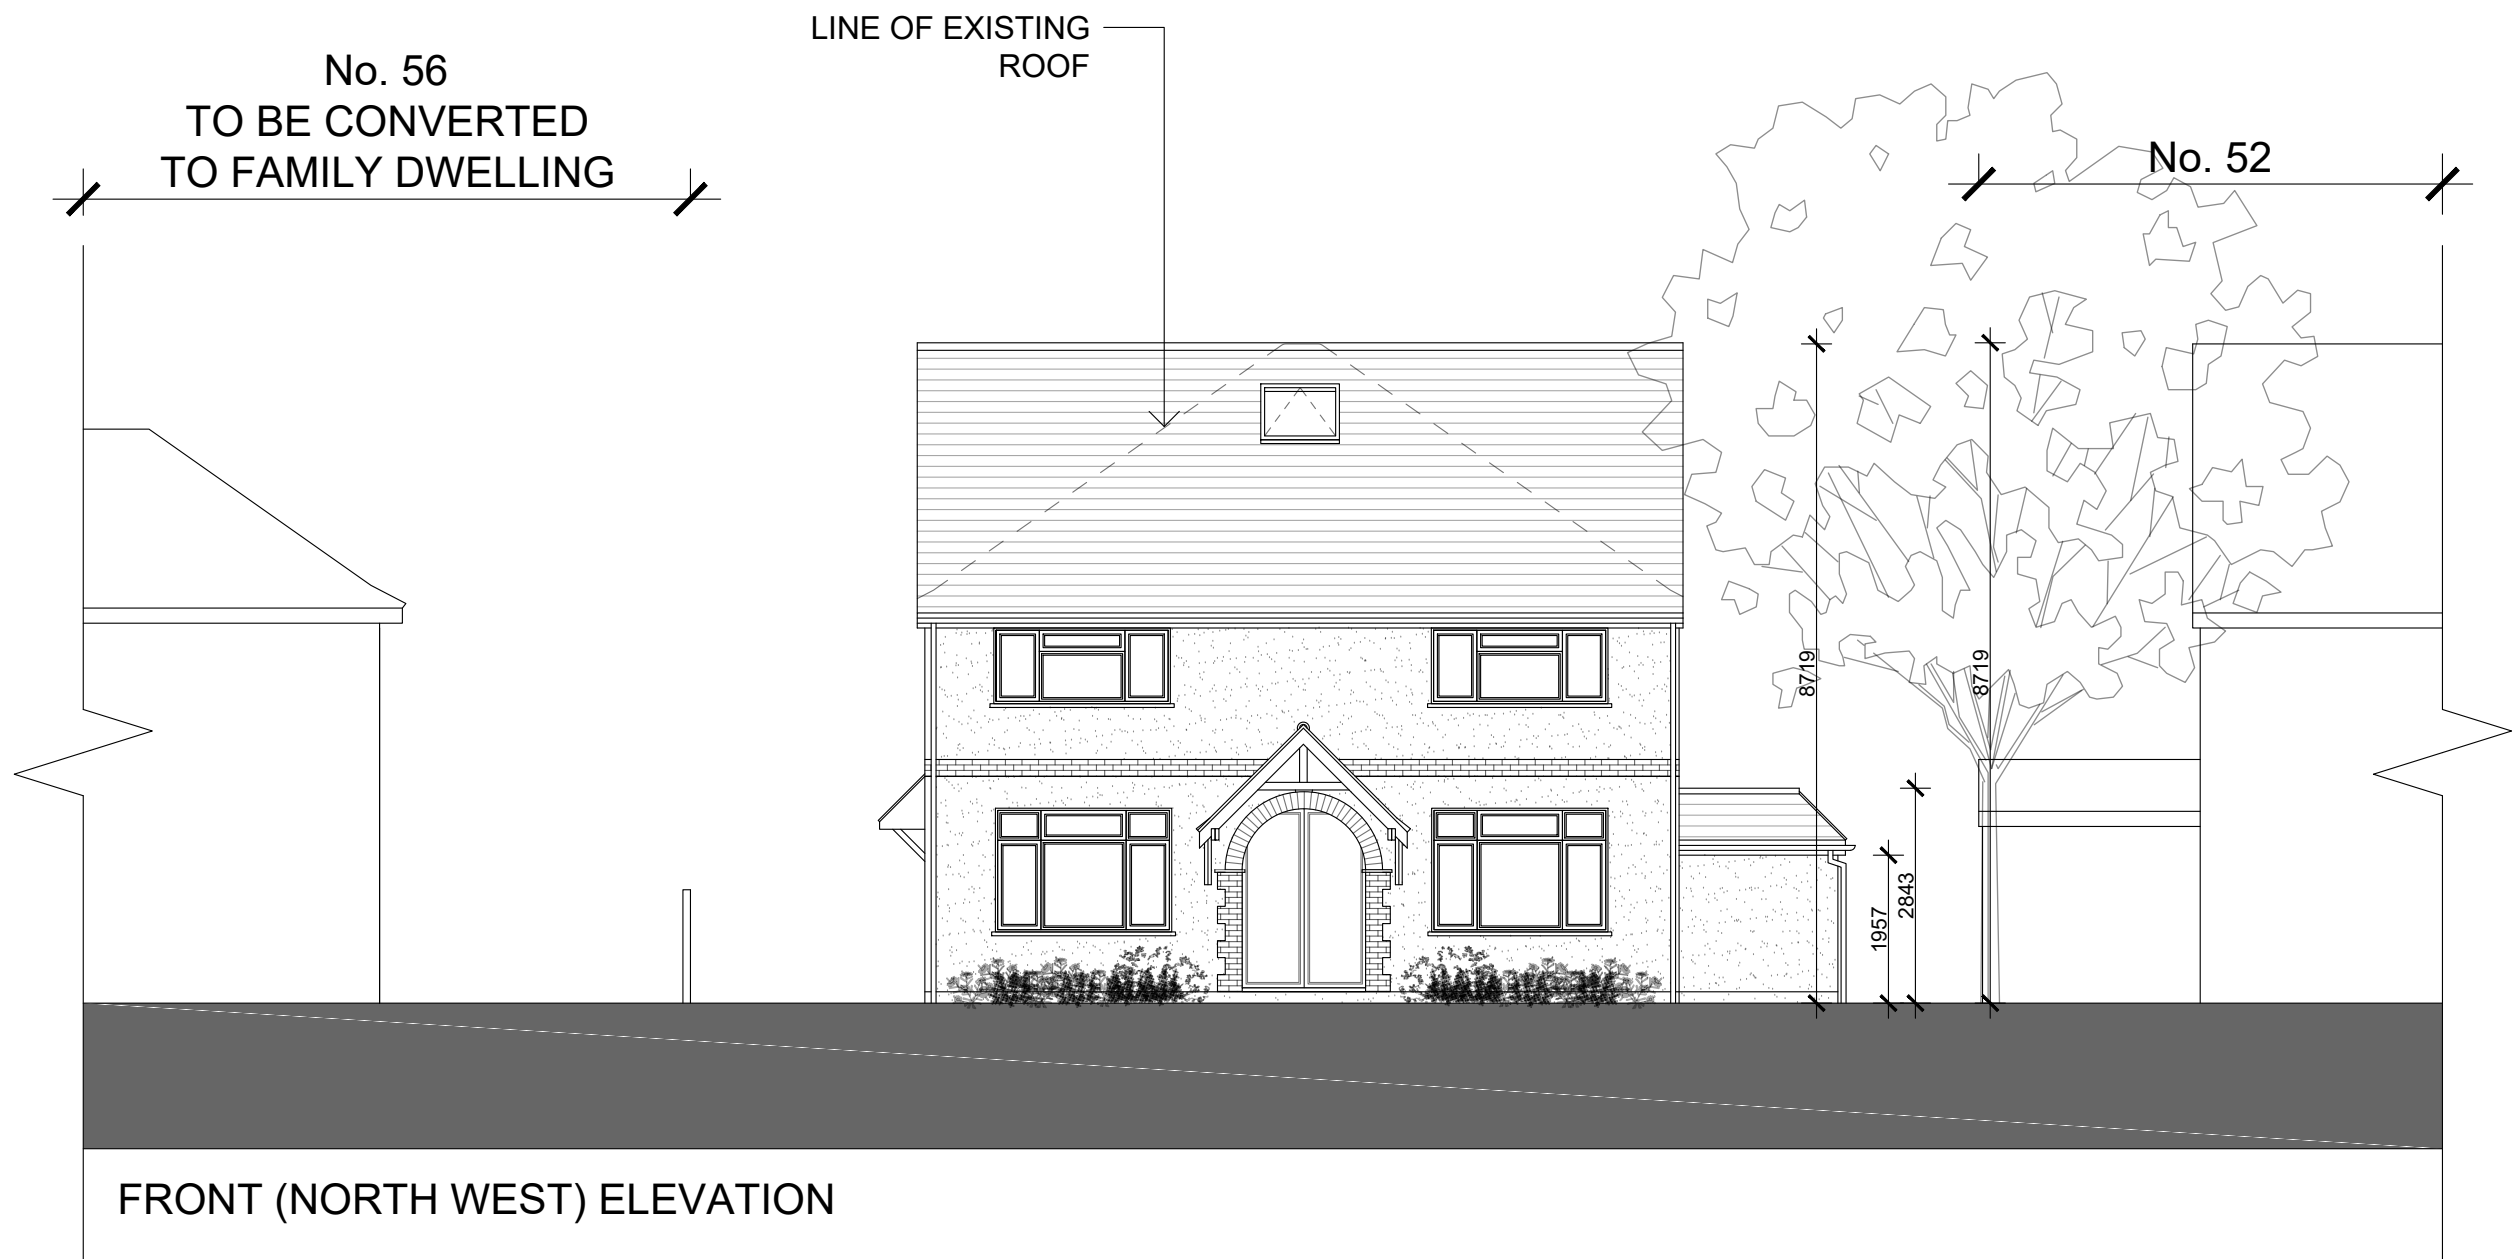


PROPOSED


 


K V B Architects Ltd
Chartered Architects
9 High Street
Tring, Herts
HP23 5AH
Tel: +44 (0)1442 824691
Email: greg@kvbarchitects.co.uk
www.kvbarchitects.co.uk


CLIENT Ms Cathy Siddle	SCALE 1:100 @ A3	DATE 09.04.21
PROJECT 54 Pembroke Road, Ruislip, Hillingdon, HA4 8NF	DRAWN OE	CHECKED GB
TITLE Proposed Elevations	DRAWING NO. 111	
	JOB NO.	REVISION K

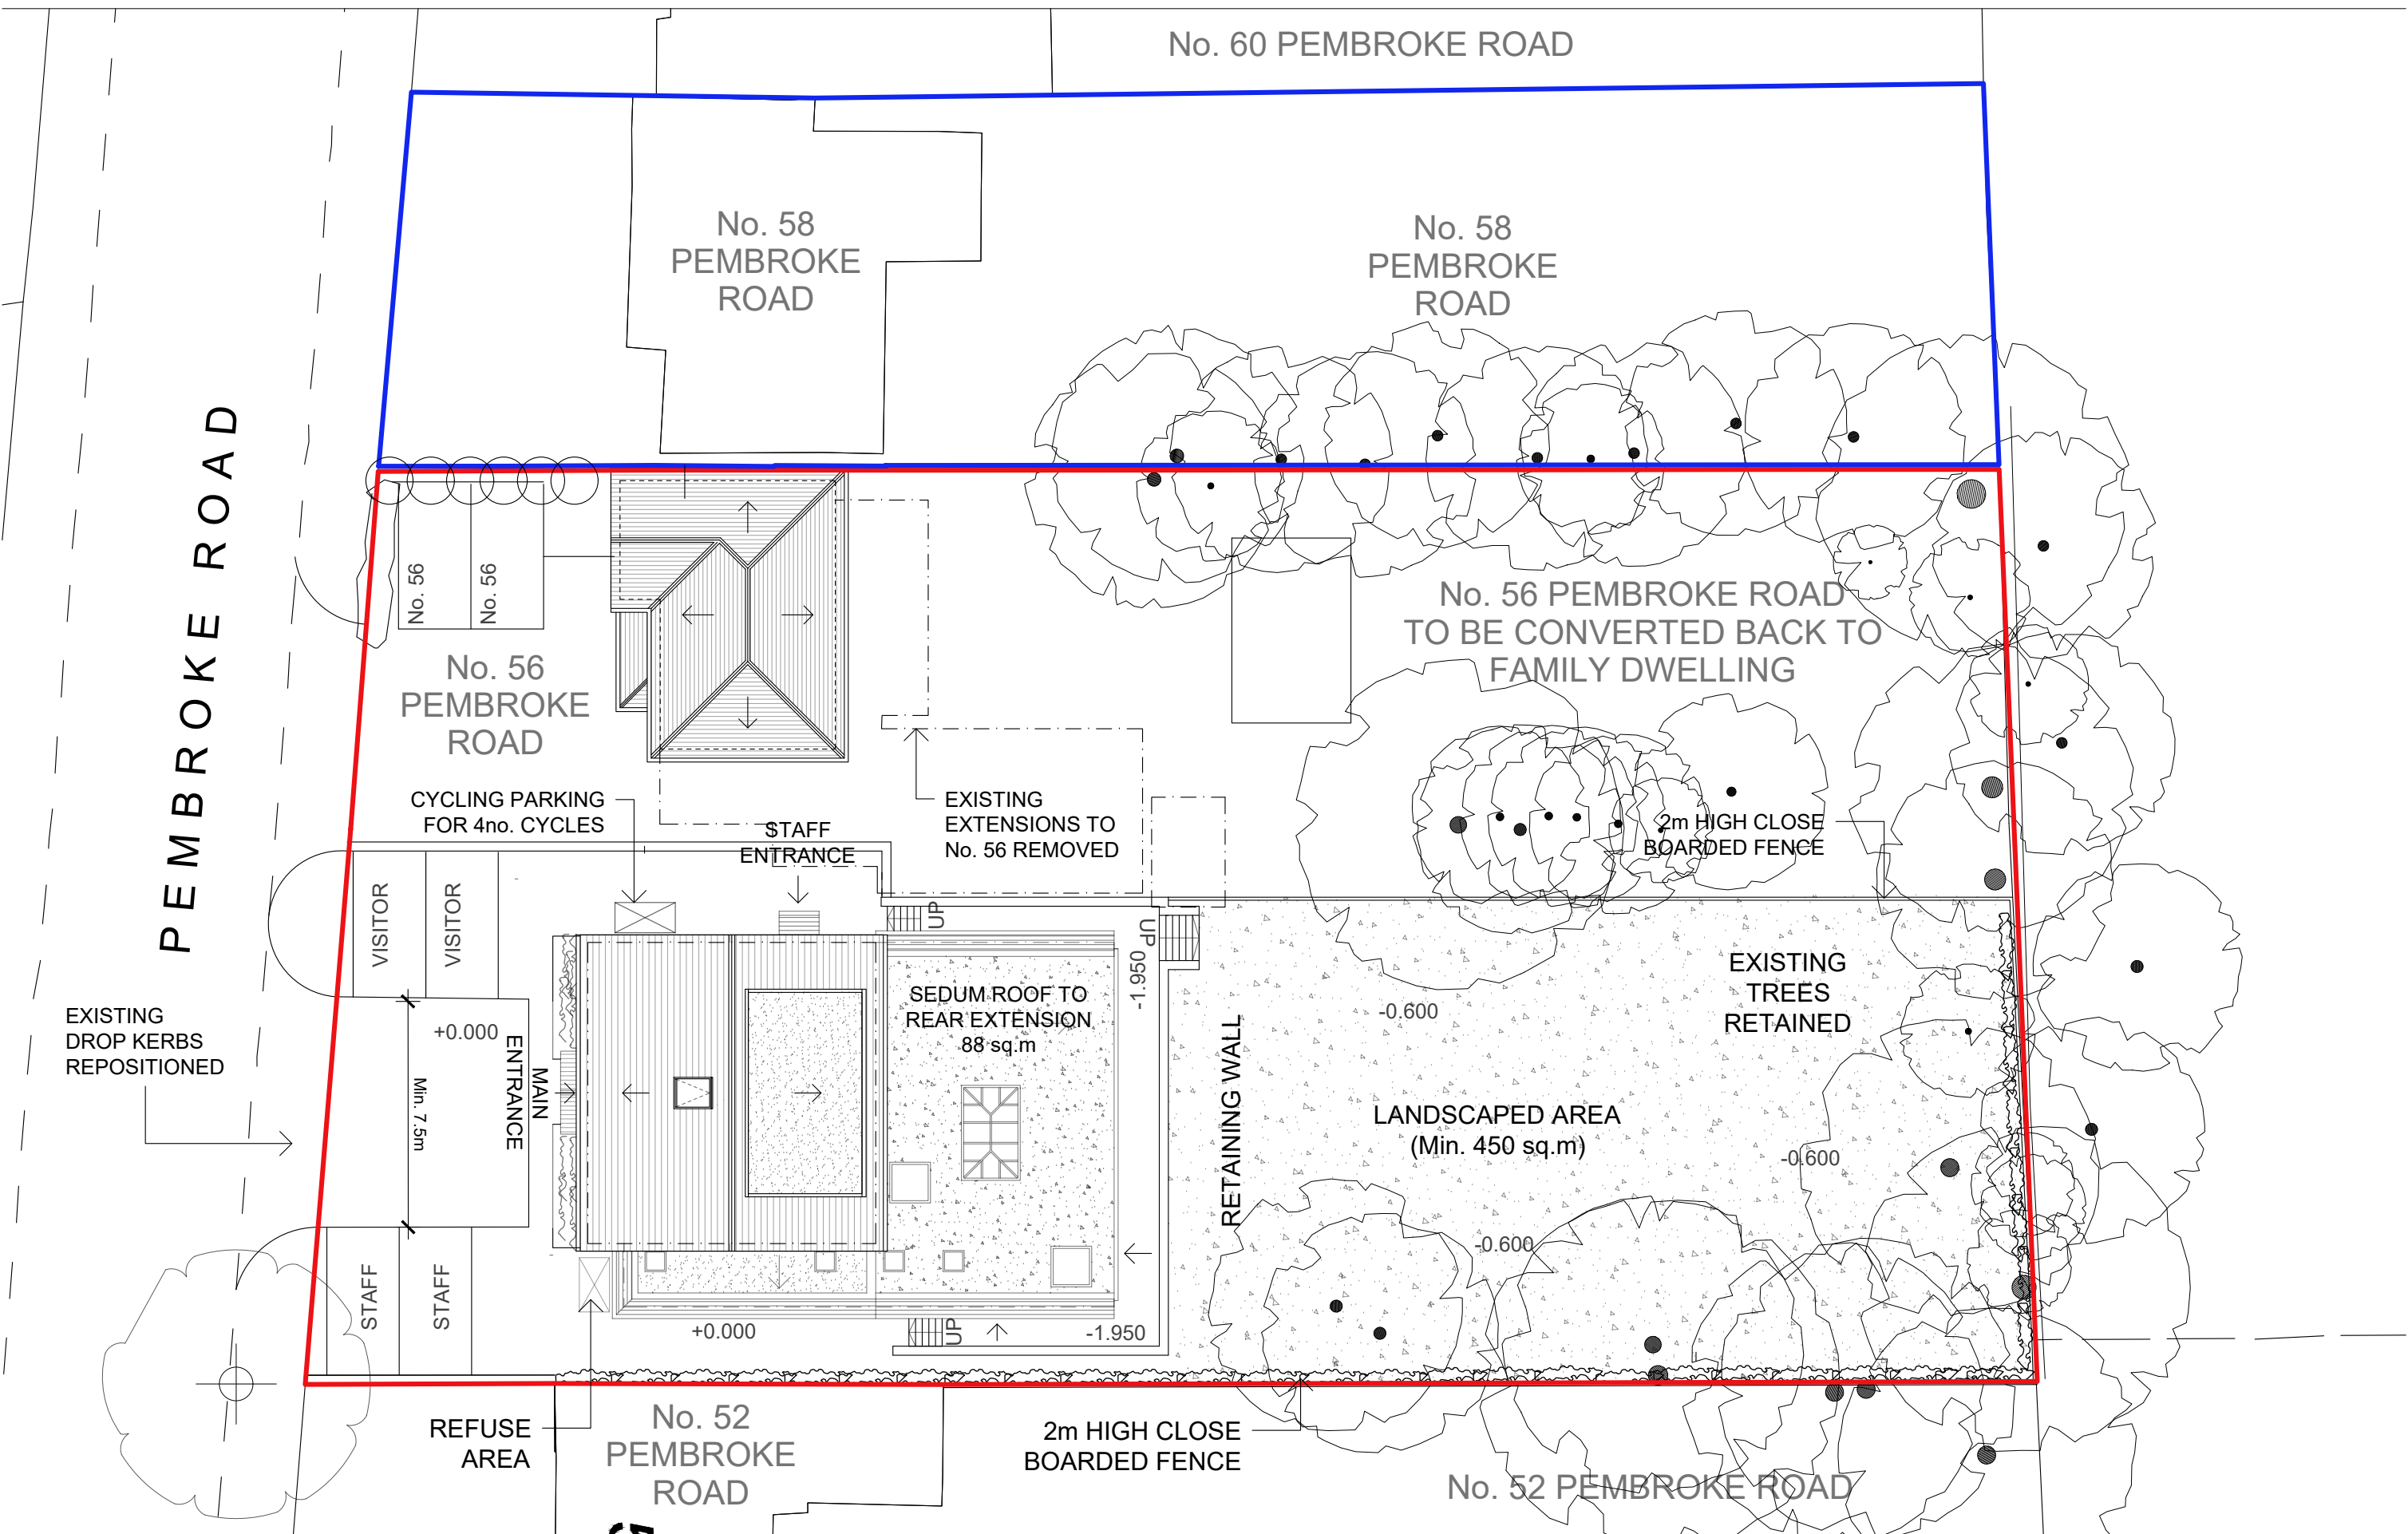



PROPOSED

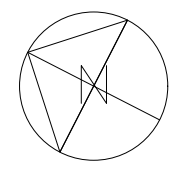 

K V B ARCHITECTS K V B Architects Ltd Chartered Architects 9 High Street Tring, Herts HP23 5AH Tel: +44 (0)1442 824691 Email: greg@kvbarchitects.co.uk www.kvbarchitects.co.uk	CLIENT Ms Cathy Siddle	SCALE 1:200 @ A3	DATE 09.04.21
	PROJECT 54 Pembroke Road, Ruislip, Hillingdon, HA4 8NF	DRAWN OE	CHECKED GB
	TITLE Proposed Site Plan	DRAWING NO. 112	
		JOB NO.	REVISION K

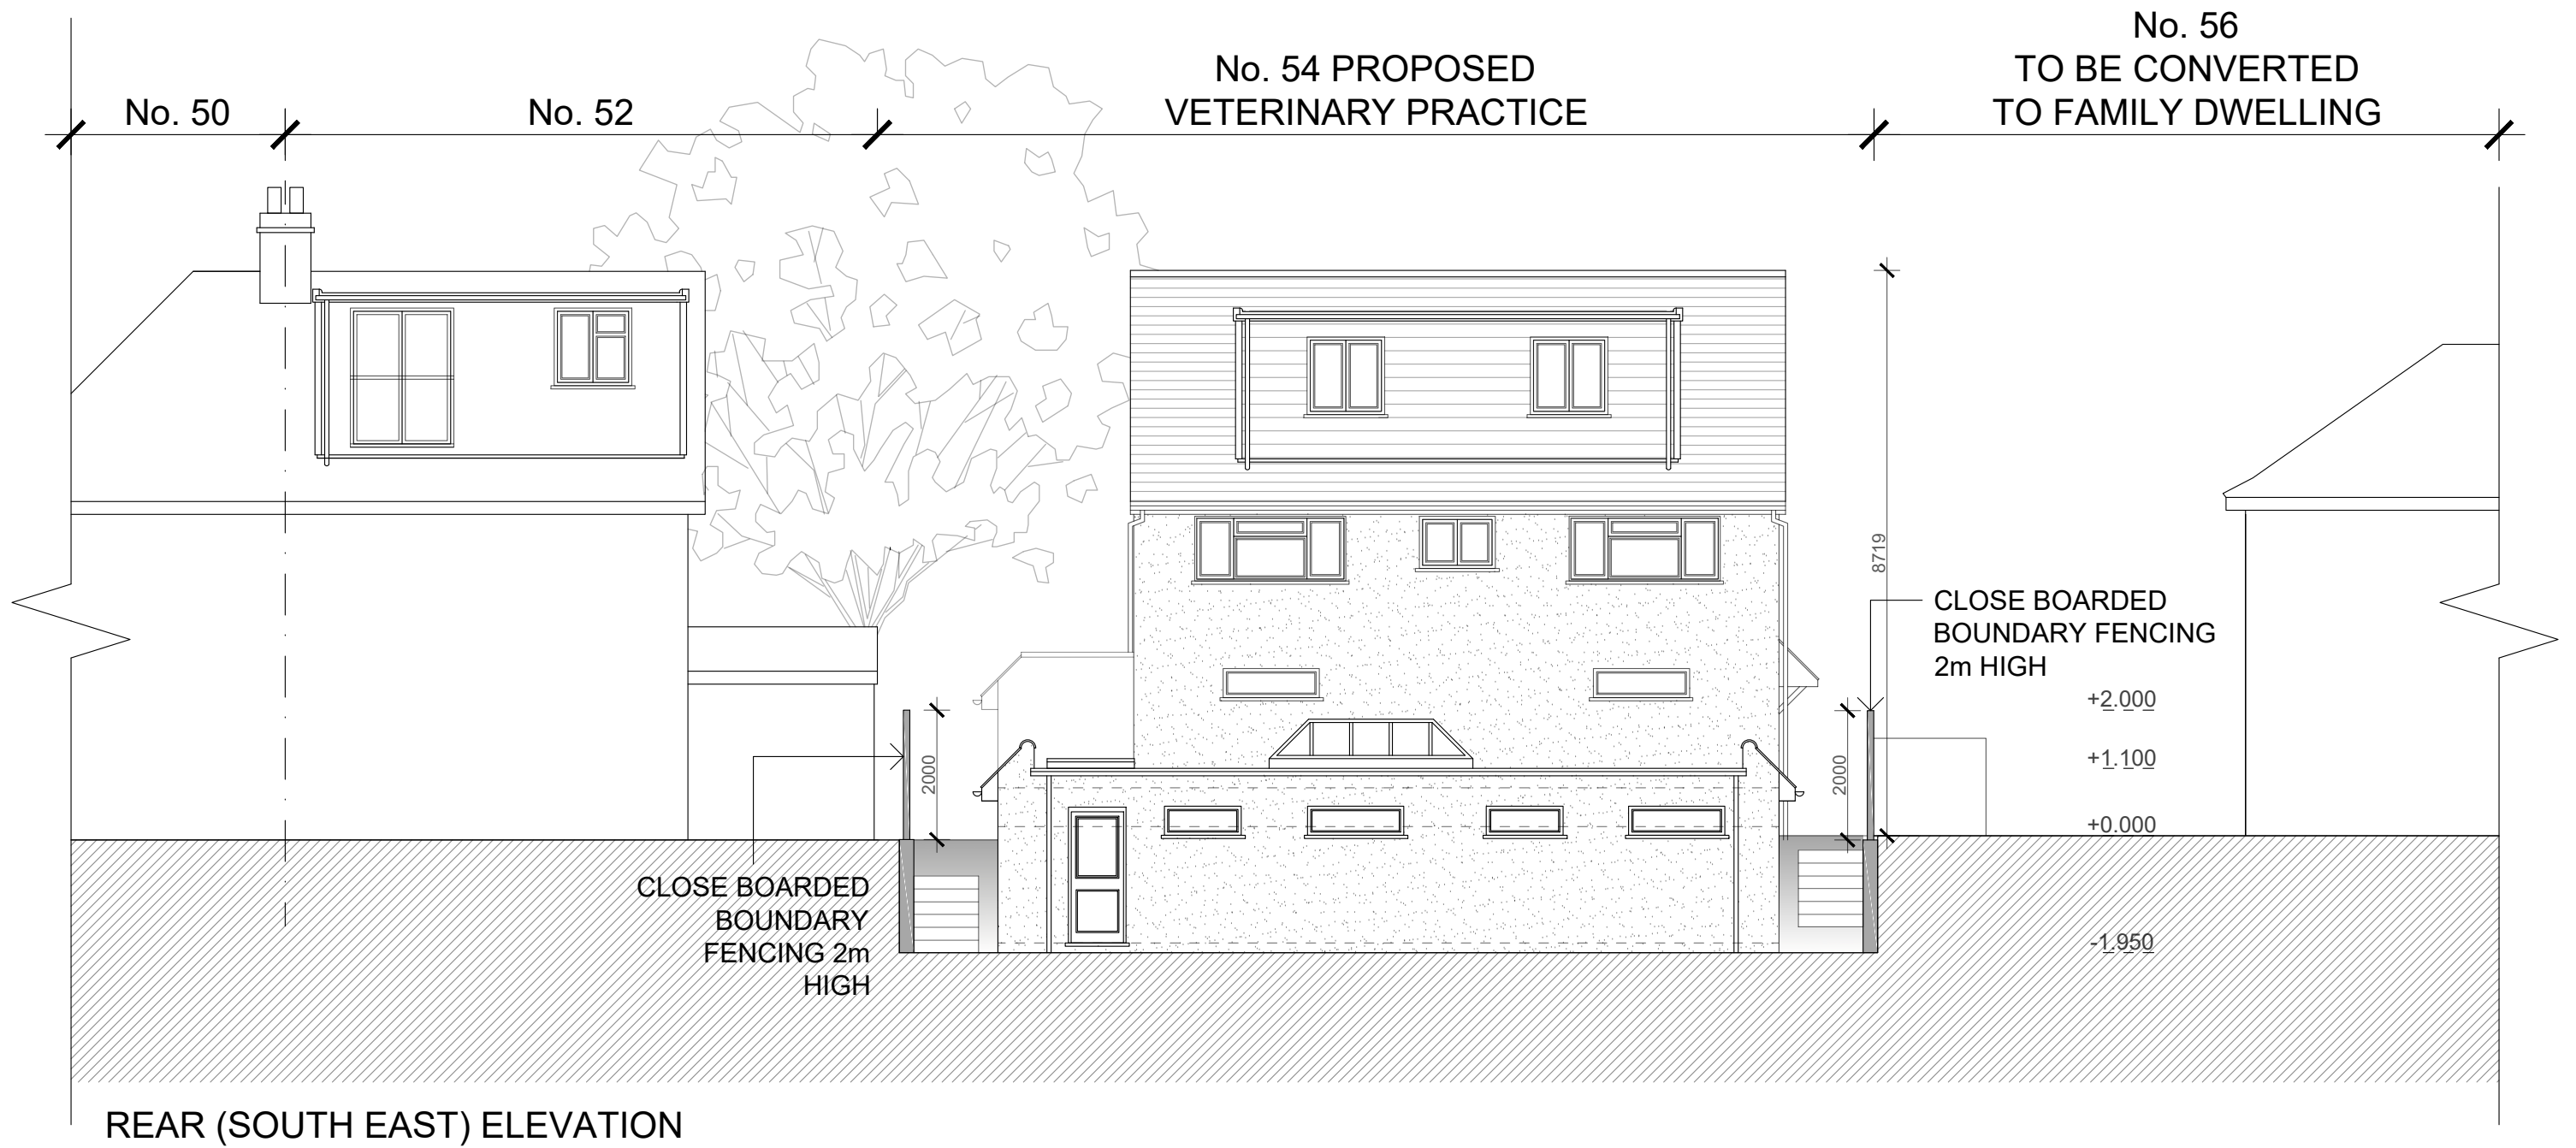


PROPOSED

  

K V B Architects Ltd
Chartered Architects
9 High Street
Tring, Herts
HP23 5AH
Tel: +44 (0)1442 824691
Email: greg@kvbarchitects.co.uk
www.kvbarchitects.co.uk

CLIENT Ms Cathy Siddle	SCALE 1:100 @ A3	DATE 09.04.21
PROJECT 54 Pembroke Road, Ruislip, Hillingdon, HA4 8NF	DRAWN OE	CHECKED GB
TITLE Proposed Elevations	DRAWING NO. 113	
	JOB NO.	REVISION K

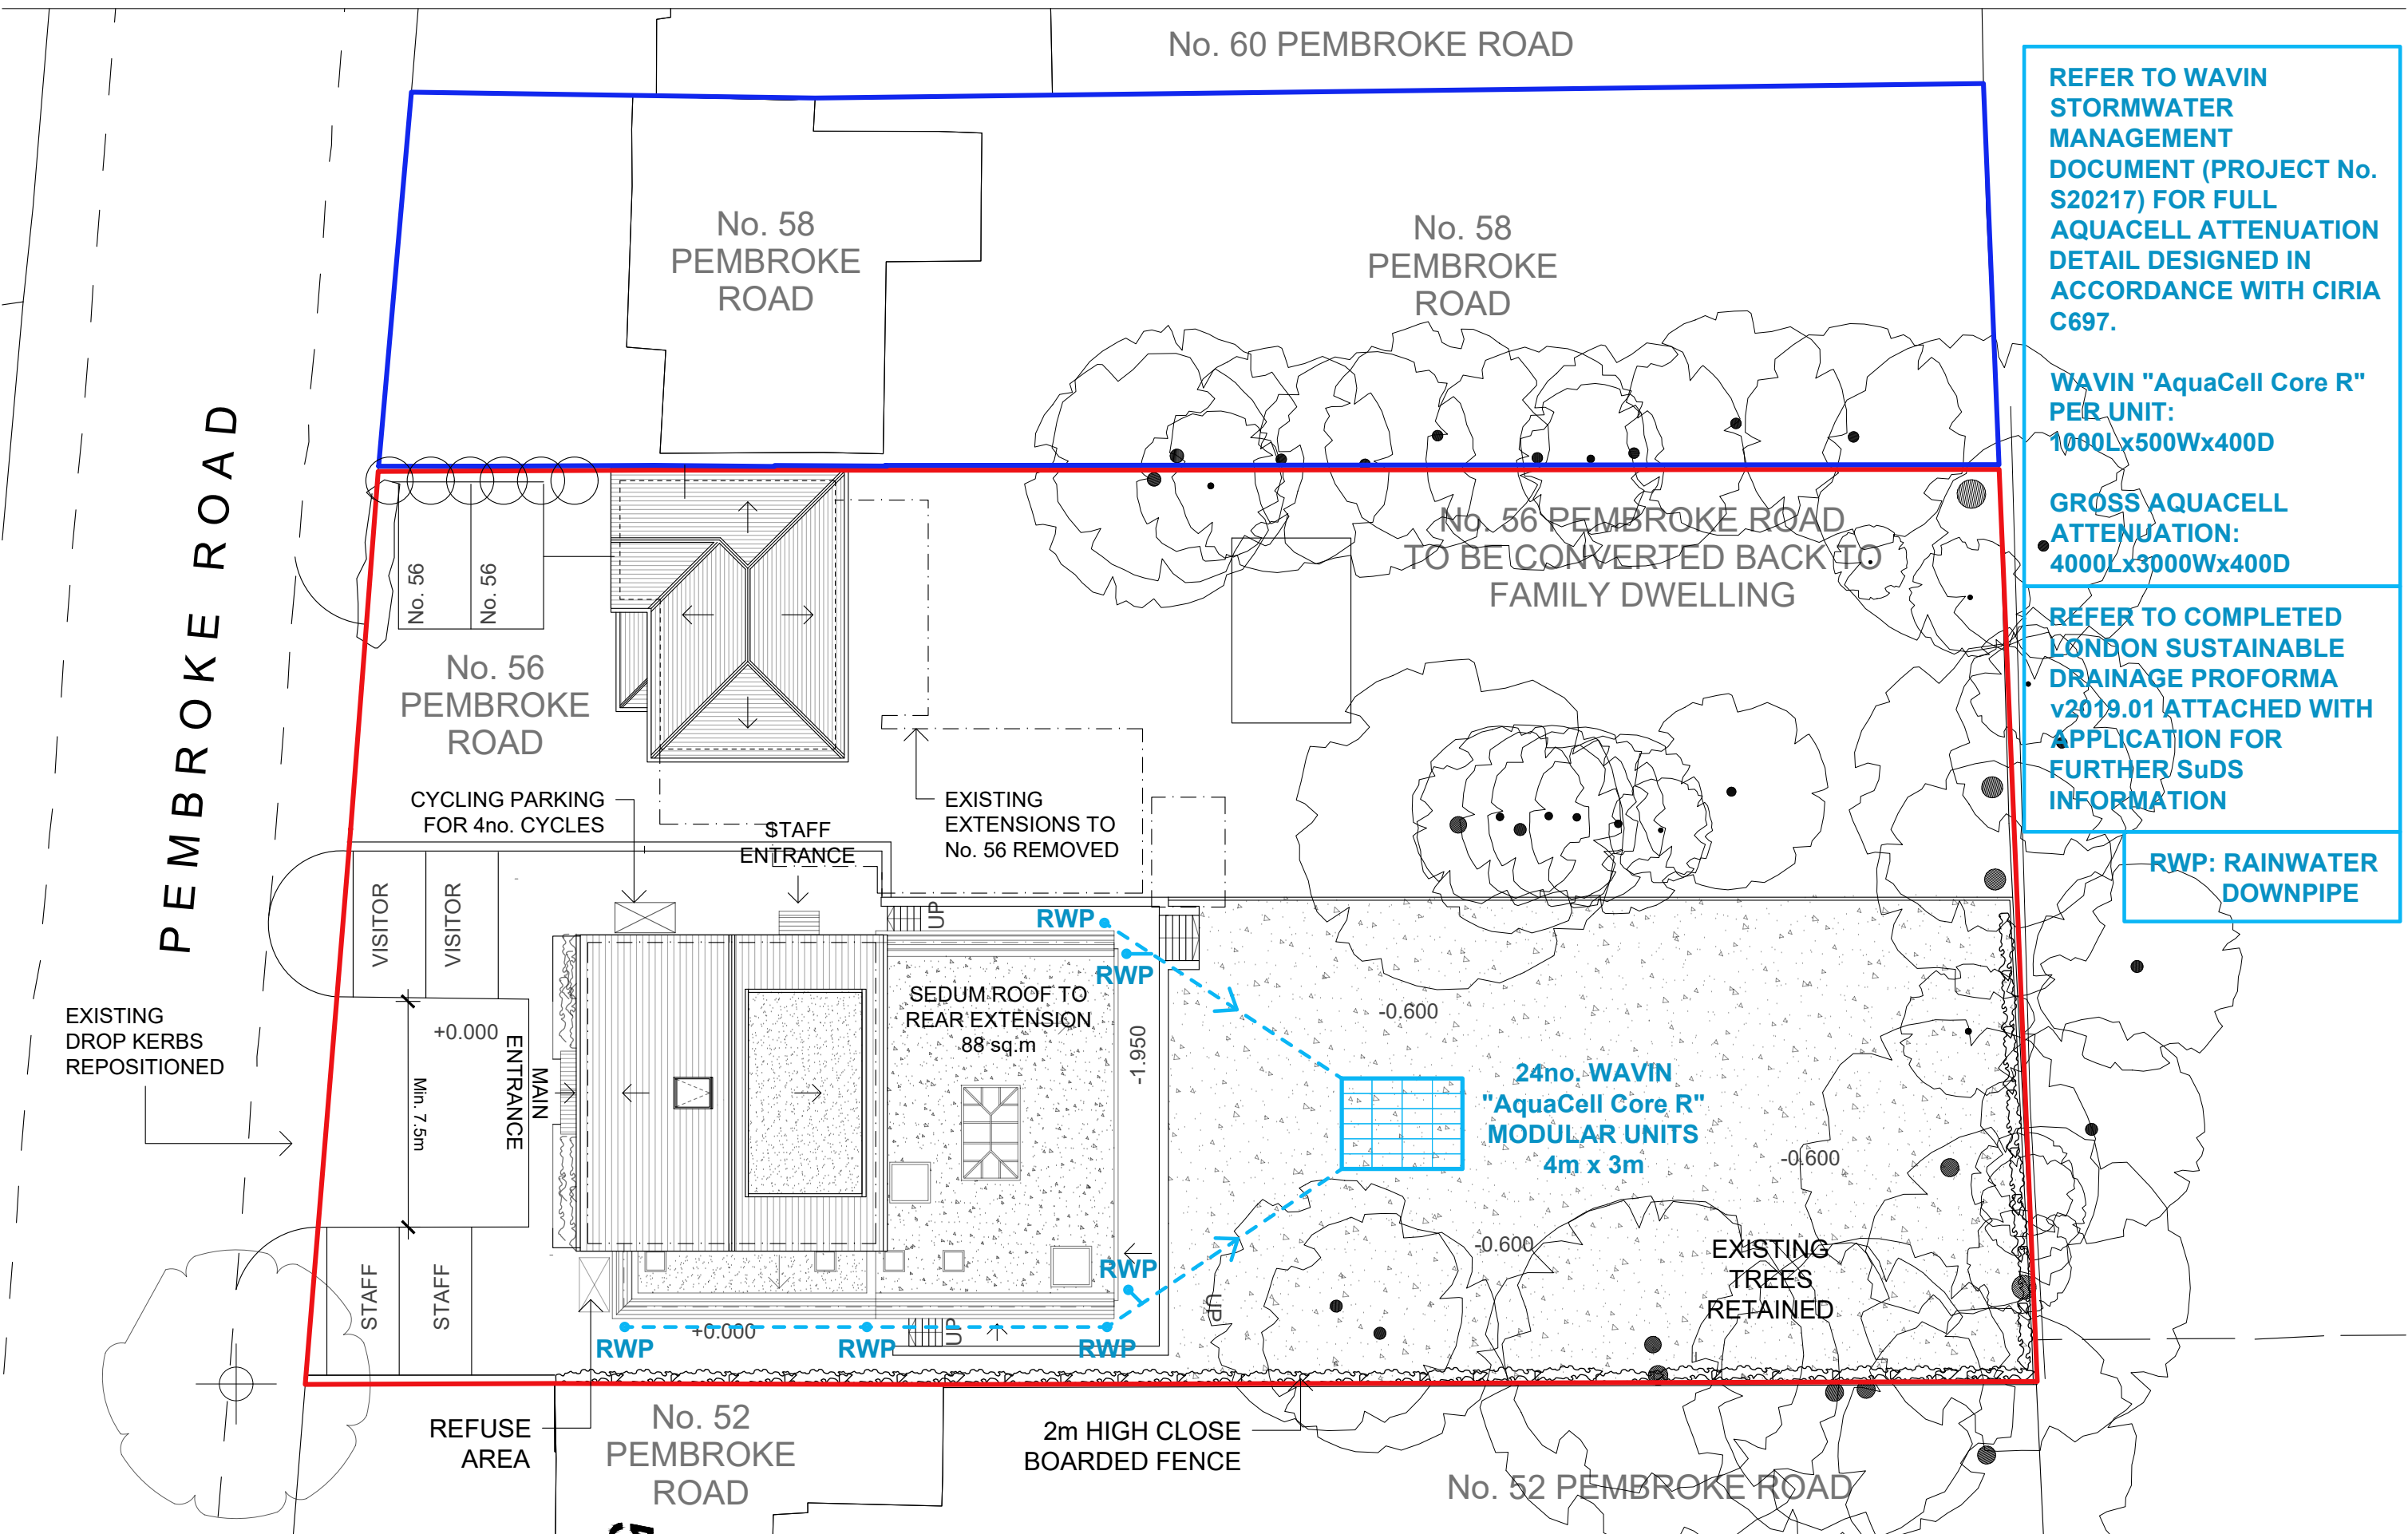

REFER TO WAVIN
STORMWATER
MANAGEMENT
DOCUMENT (PROJECT No.
S20217) FOR FULL
AQUACELL ATTENUATION
DETAIL DESIGNED IN
ACCORDANCE WITH CIRIA
C697.

WAVIN "AquaCell Core R"
PER UNIT:
1000Lx500Wx400D




GROSS AQUACELL
ATTENUATION:
4000Lx3000Wx400D

REFER TO COMPLETED
LONDON SUSTAINABLE
DRAINAGE PROFORMA
v2019.01 ATTACHED WITH
APPLICATION FOR
FURTHER SuDS
INFORMATION

RWP: RAINWATER
DOWNPIPE

PROPOSED

STORMWATER MANAGEMENT

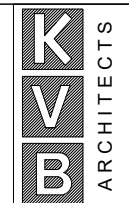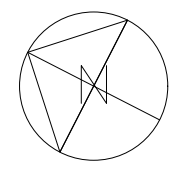 

K V B Architects Ltd
Chartered Architects
9 High Street
Tring, Herts
HP23 5AH
Tel: +44 (0)1442 824691
Email: greg@kvbarchitects.co.uk
www.kvbarchitects.co.uk

CLIENT
Ms Cathy Siddle
PROJECT
54 Pembroke Road, Ruislip, Hillingdon, HA4 8NF
TITLE
Proposed Stormwater Management

SCALE 1:200 @ A3	DATE 09.04.21
DRAWN OE	CHECKED GB
DRAWING NO.	114
JOB NO.	REVISION K