


EXISTING
VETERINARY
PRACTICE
(No. 56)

**No. 56 MAIN
BUILDING GROUND
FLOOR GROSS
INTERNAL FLOOR
AREA:** 144.5 sq.m

**SHED GROSS
INTERNAL FLOOR
AREA:** 9 sq.m



**GARAGE GROSS
INTERNAL FLOOR
AREA:** 24 sq.m

GROUND
FLOOR PLAN

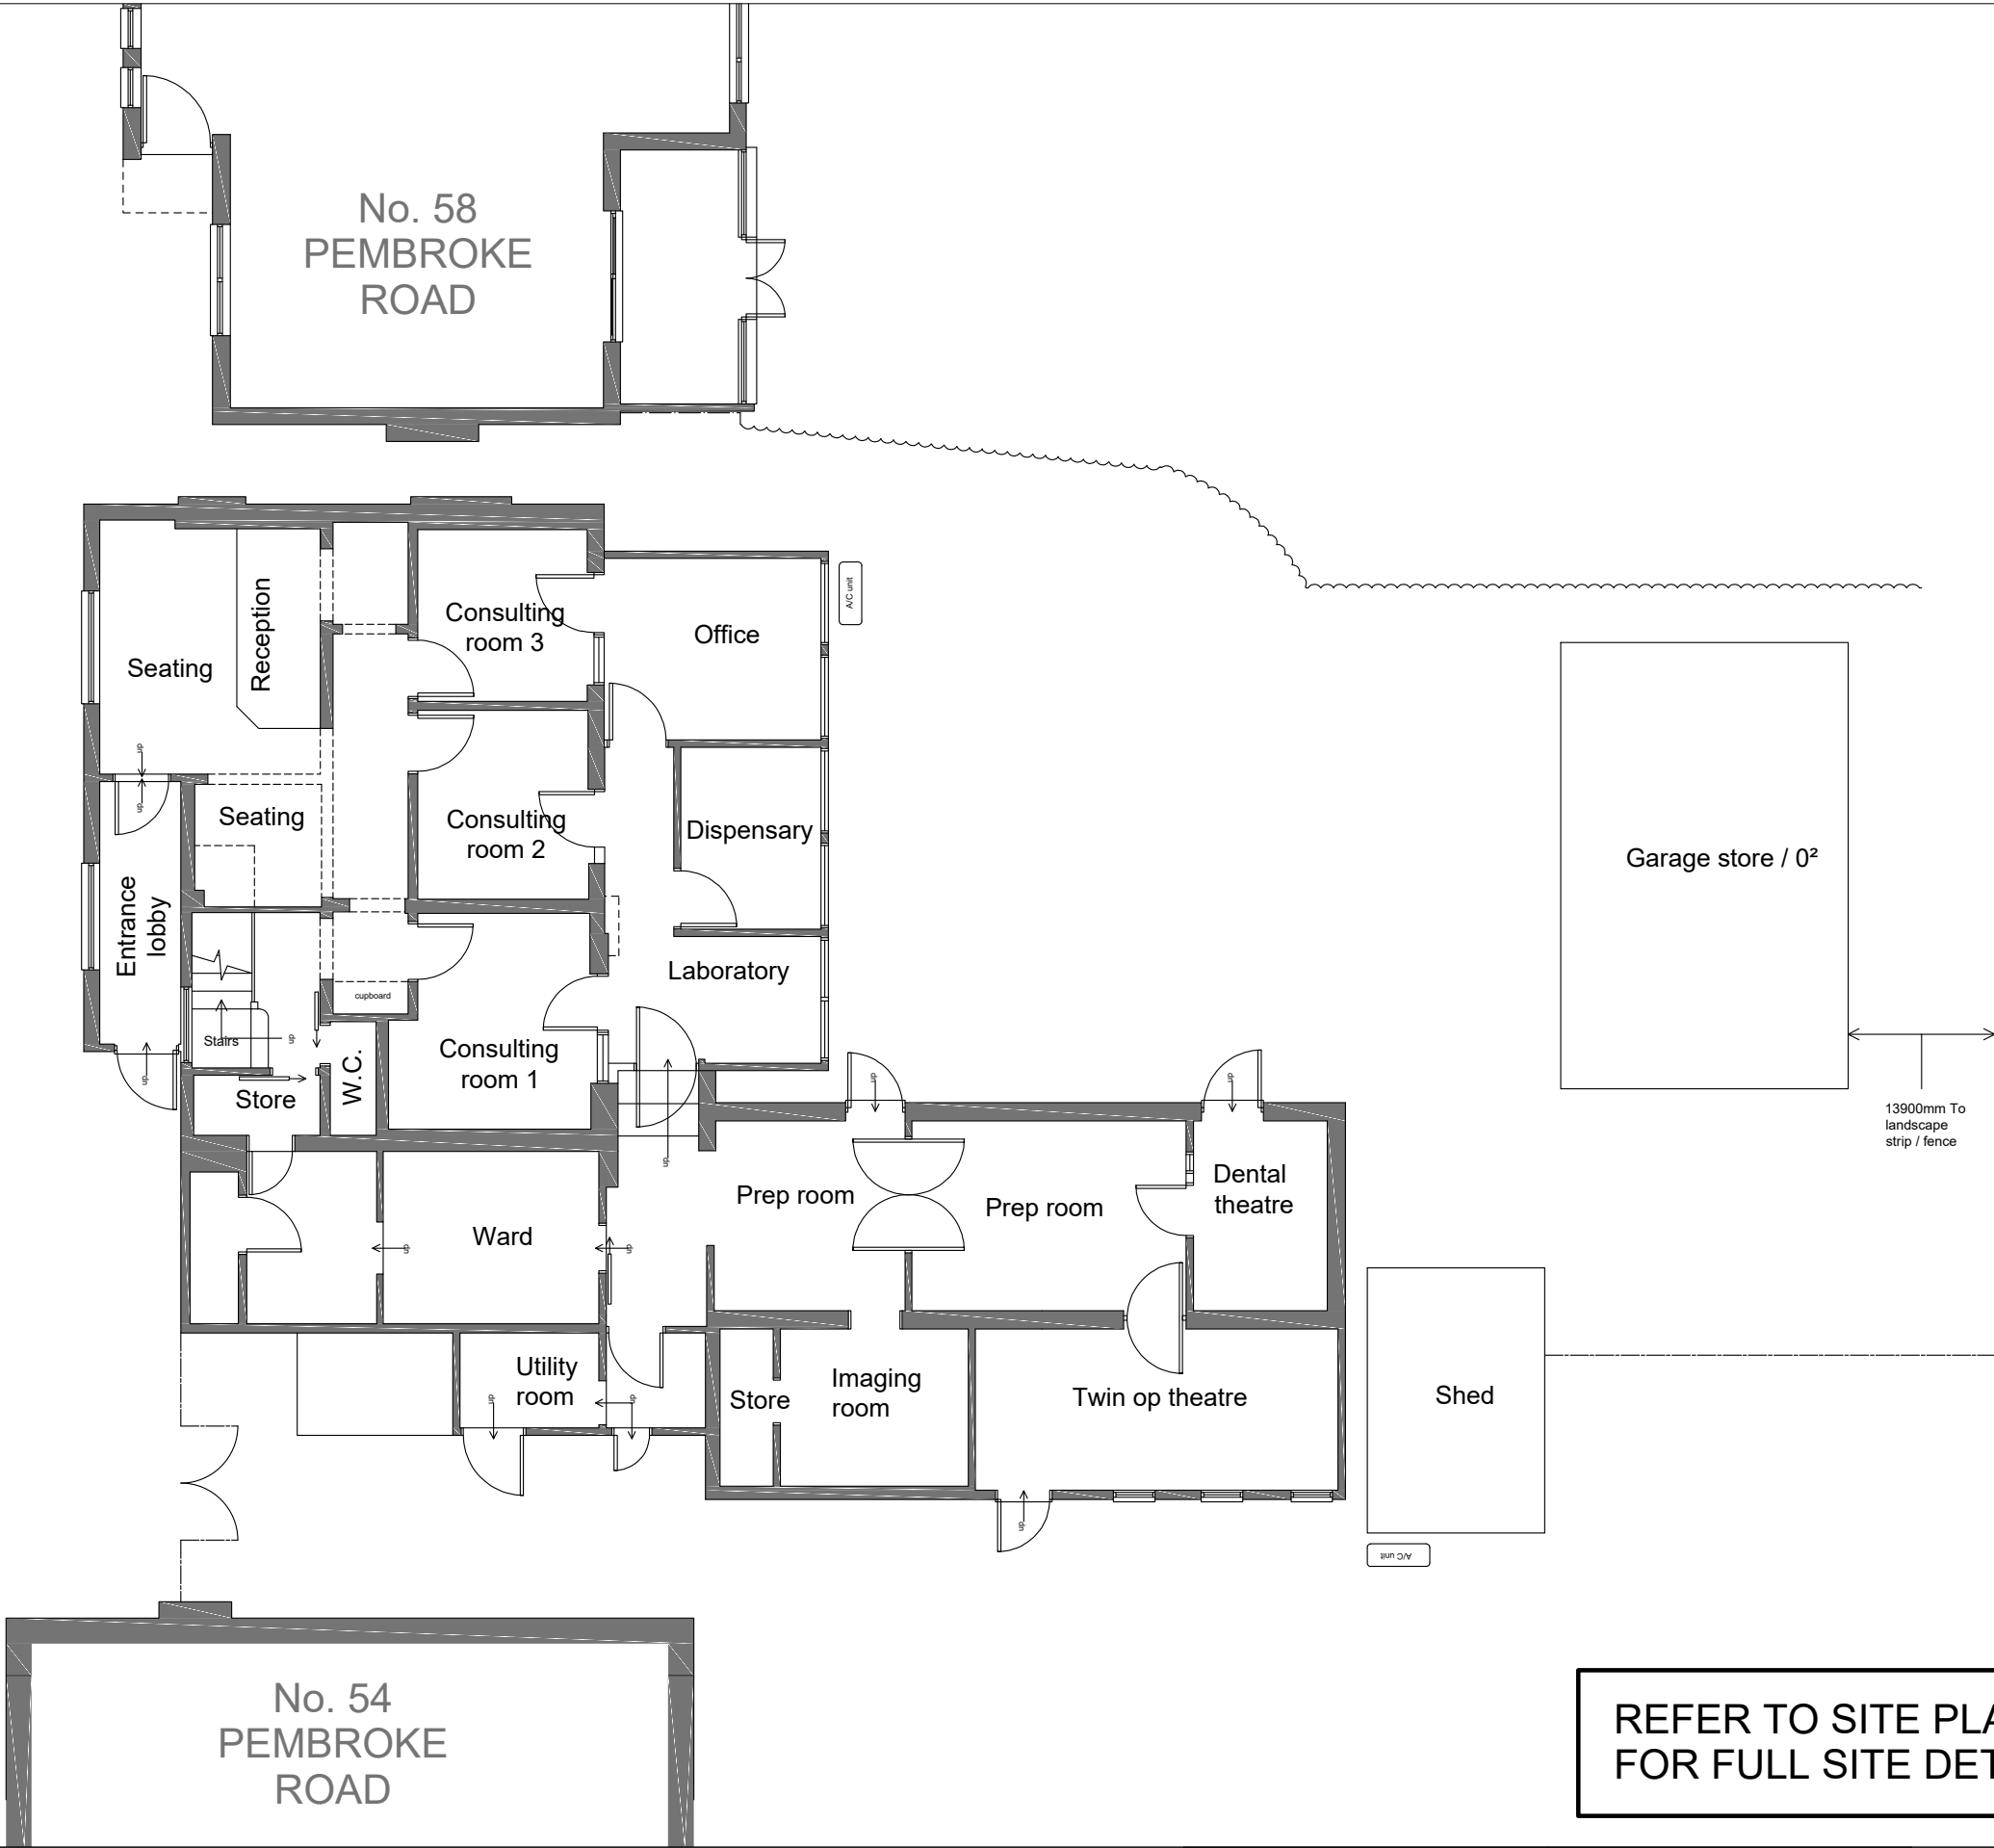

REFER TO SITE PLAN Dwg 101
FOR FULL SITE DETAILS

EXISTING

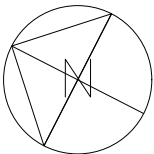 


K V B Architects Ltd
Chartered Architects
9 High Street
Tring, Herts
HP23 5AH
Tel: +44 (0)1442 824691
Email: greg@kvbarchitects.co.uk
www.kvbarchitects.co.uk

CLIENT Ms Cathy Siddle	SCALE 1:100 @ A3	DATE 09.04.21
PROJECT 56 Pembroke Road, Ruislip, Hillingdon, HA4 8NF	DRAWN OE	CHECKED GB
TITLE Existing Ground Floor Plan	DRAWING NO. 201	
	JOB NO.	REVISION -

EXISTING
VETERINARY
PRACTICE
(No. 56)



No. 56 MAIN
BUILDING FIRST
FLOOR GROSS
INTERNAL FLOOR
AREA: 50 sq.m

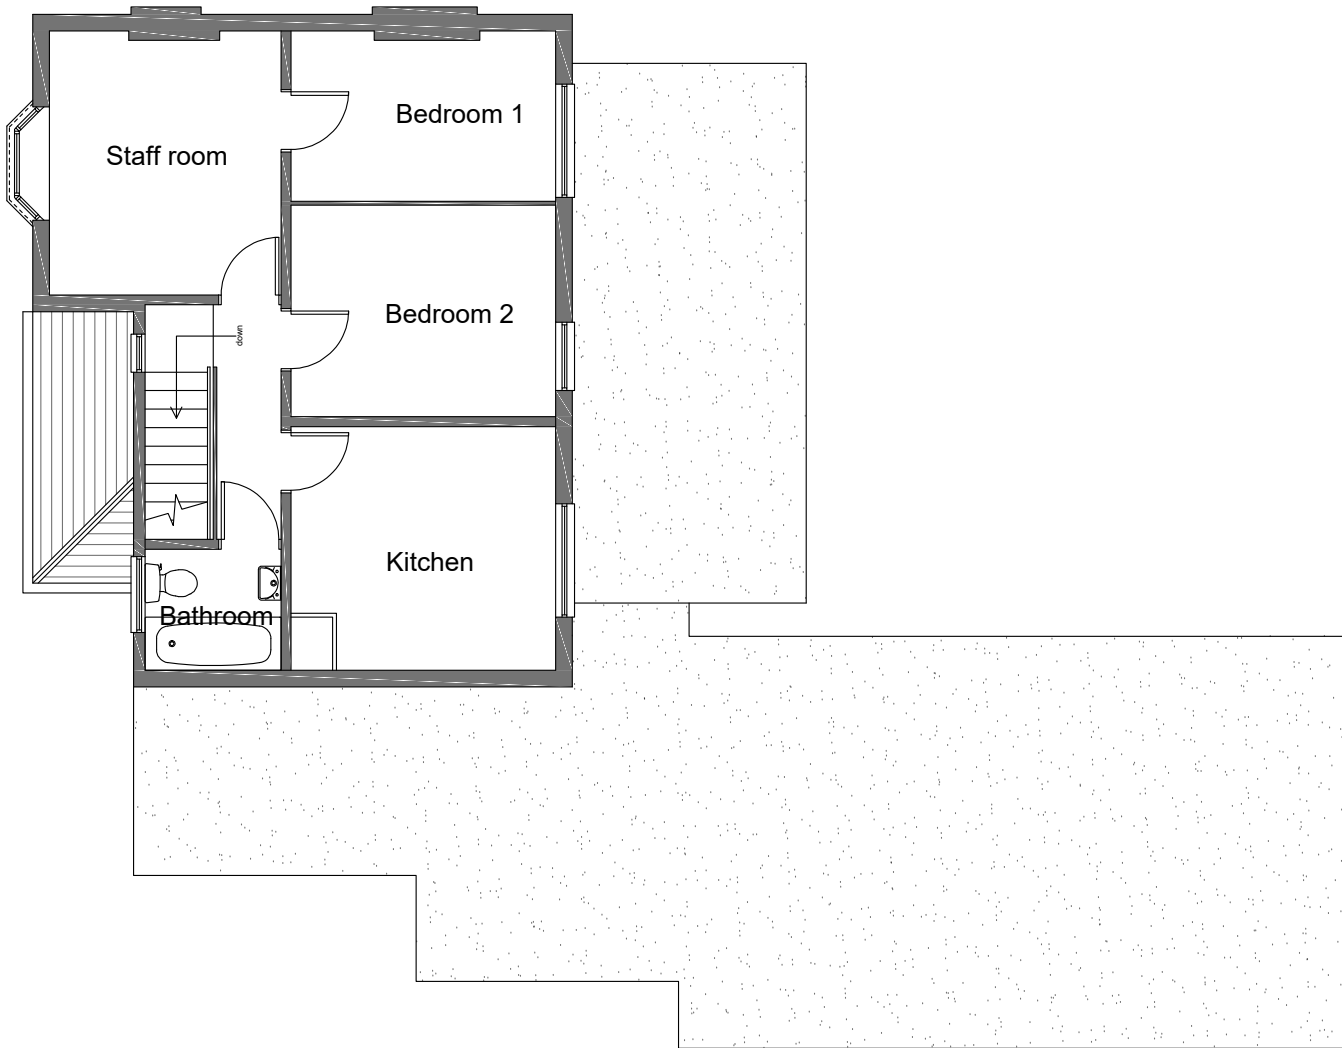

FIRST FLOOR
PLAN

REFER TO SITE PLAN Dwg 101
FOR FULL SITE DETAILS


EXISTING

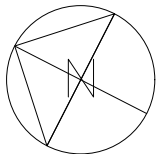 

K V B Architects Ltd
Chartered Architects
9 High Street
Tring, Herts
HP23 5AH
Tel: +44 (0)1442 824691
Email: greg@kvbarchitects.co.uk
www.kvbarchitects.co.uk

CLIENT Ms Cathy Siddle	SCALE 1:100 @ A3	DATE 09.04.21
PROJECT 56 Pembroke Road, Ruislip, Hillingdon, HA4 8NF	DRAWN OE	CHECKED GB
TITLE Existing First Floor Plan	DRAWING NO. 202	JOB NO. REVISION



EXISTING
VETERINARY
PRACTICE
(No. 56)

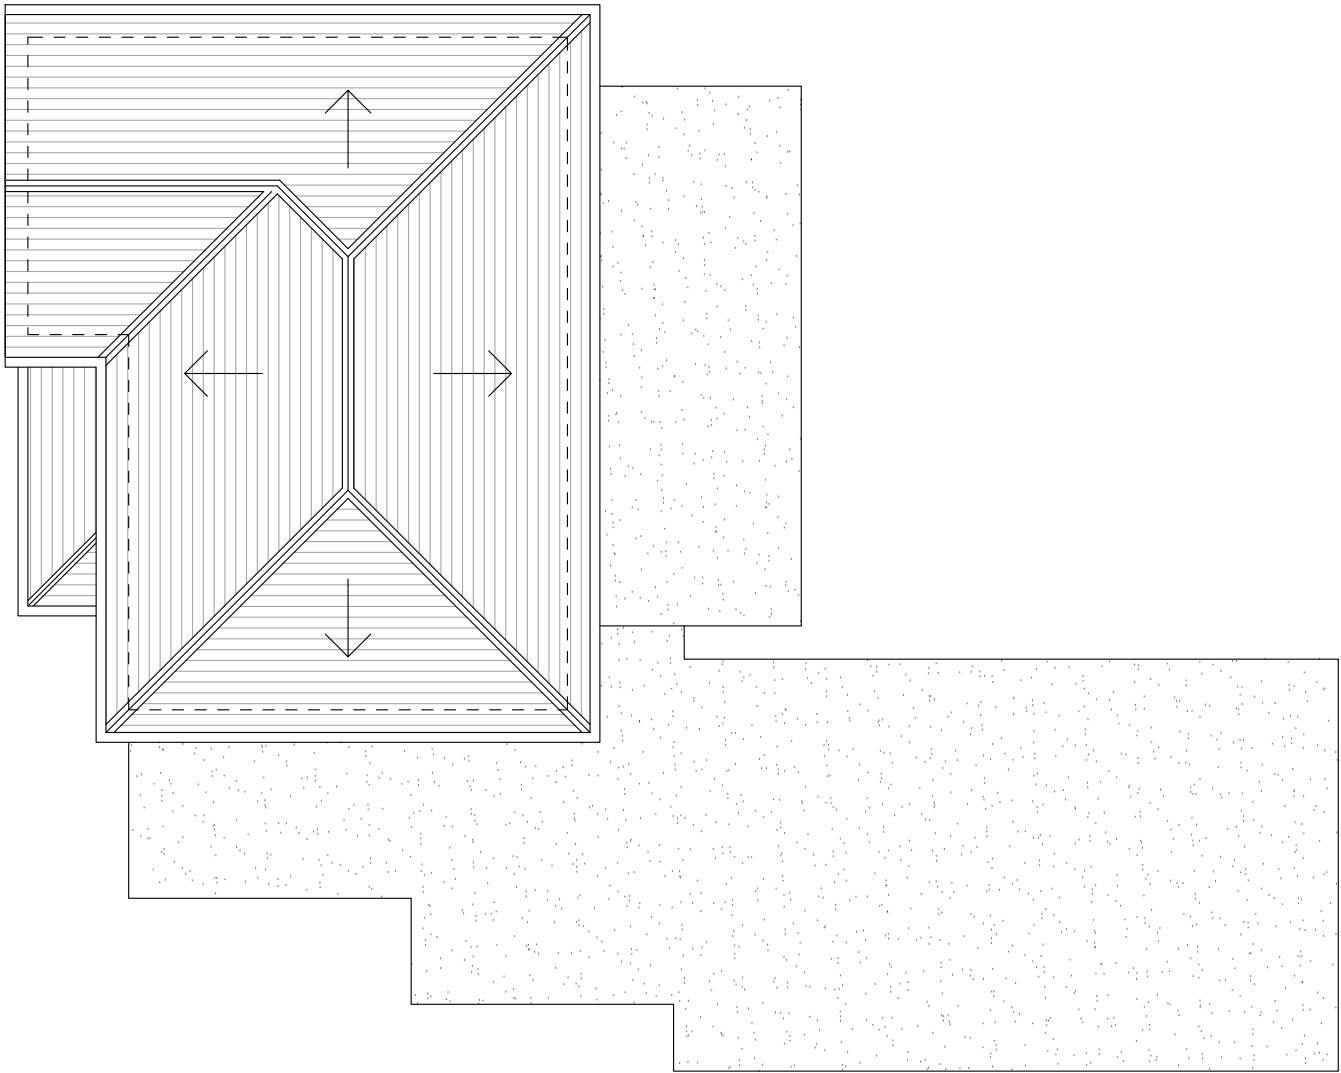

ROOF PLAN

REFER TO SITE PLAN Dwg 101
FOR FULL SITE DETAILS

EXISTING

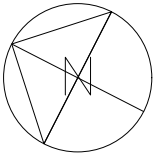 


K V B Architects Ltd
Chartered Architects
9 High Street
Tring, Herts
HP23 5AH
Tel: +44 (0)1442 824691
Email: greg@kvbarchitects.co.uk
www.kvbarchitects.co.uk

CLIENT Ms Cathy Siddle	SCALE 1:100 @ A3	DATE 09.04.21
PROJECT 56 Pembroke Road, Ruislip, Hillingdon, HA4 8NF	DRAWN OE	CHECKED GB
TITLE Existing Roof Plan	DRAWING NO.	203
	JOB NO.	REVISION



EXISTING

EXISTING VETERINARY PRACTICE (No. 56)

 

K V B Architects Ltd
Chartered Architects

9 High Street
Tring, Herts
HP23 5AH
Tel: +44 (0)1442 824691
Email: greg@kvbarchitects.co.uk
www.kvbarchitects.co.uk

CLIENT Ms Cathy Siddle	PROJECT 56 Pembroke Road, Ruislip, Hillingdon, HA4 8NF	TITLE Existing Elevations
----------------------------------	--	-------------------------------------

SCALE 1:100 @ A3	DATE 09.04.21
DRAWN OE	CHECKED GB
DRAWING NO.	204
JOB NO.	REVISION

OUTDOOR STORAGE

SHED




FRONT (NORTH WEST) ELEVATION



REAR (SOUTH EAST) ELEVATION

EXISTING

EXISTING VETERINARY PRACTICE (No. 56)

 


K V B Architects Ltd
Chartered Architects
9 High Street
Tring, Herts
HP23 5AH
Tel: +44 (0)1442 824691
Email: greg@kvbarchitects.co.uk
www.kvbarchitects.co.uk

CLIENT
Ms Cathy Siddle
PROJECT
56 Pembroke Road, Ruislip, Hillingdon, HA4 8NF
TITLE
Existing Elevations

SCALE 1:100 @ A3	DATE 09.04.21
DRAWN OE	CHECKED GB
DRAWING NO.	205
JOB NO.	REVISION

PROPOSED
No. 56
PEMBROKE
ROAD

No. 56 MAIN
BUILDING GROUND
FLOOR GROSS
INTERNAL FLOOR
AREA: 54 sq.m


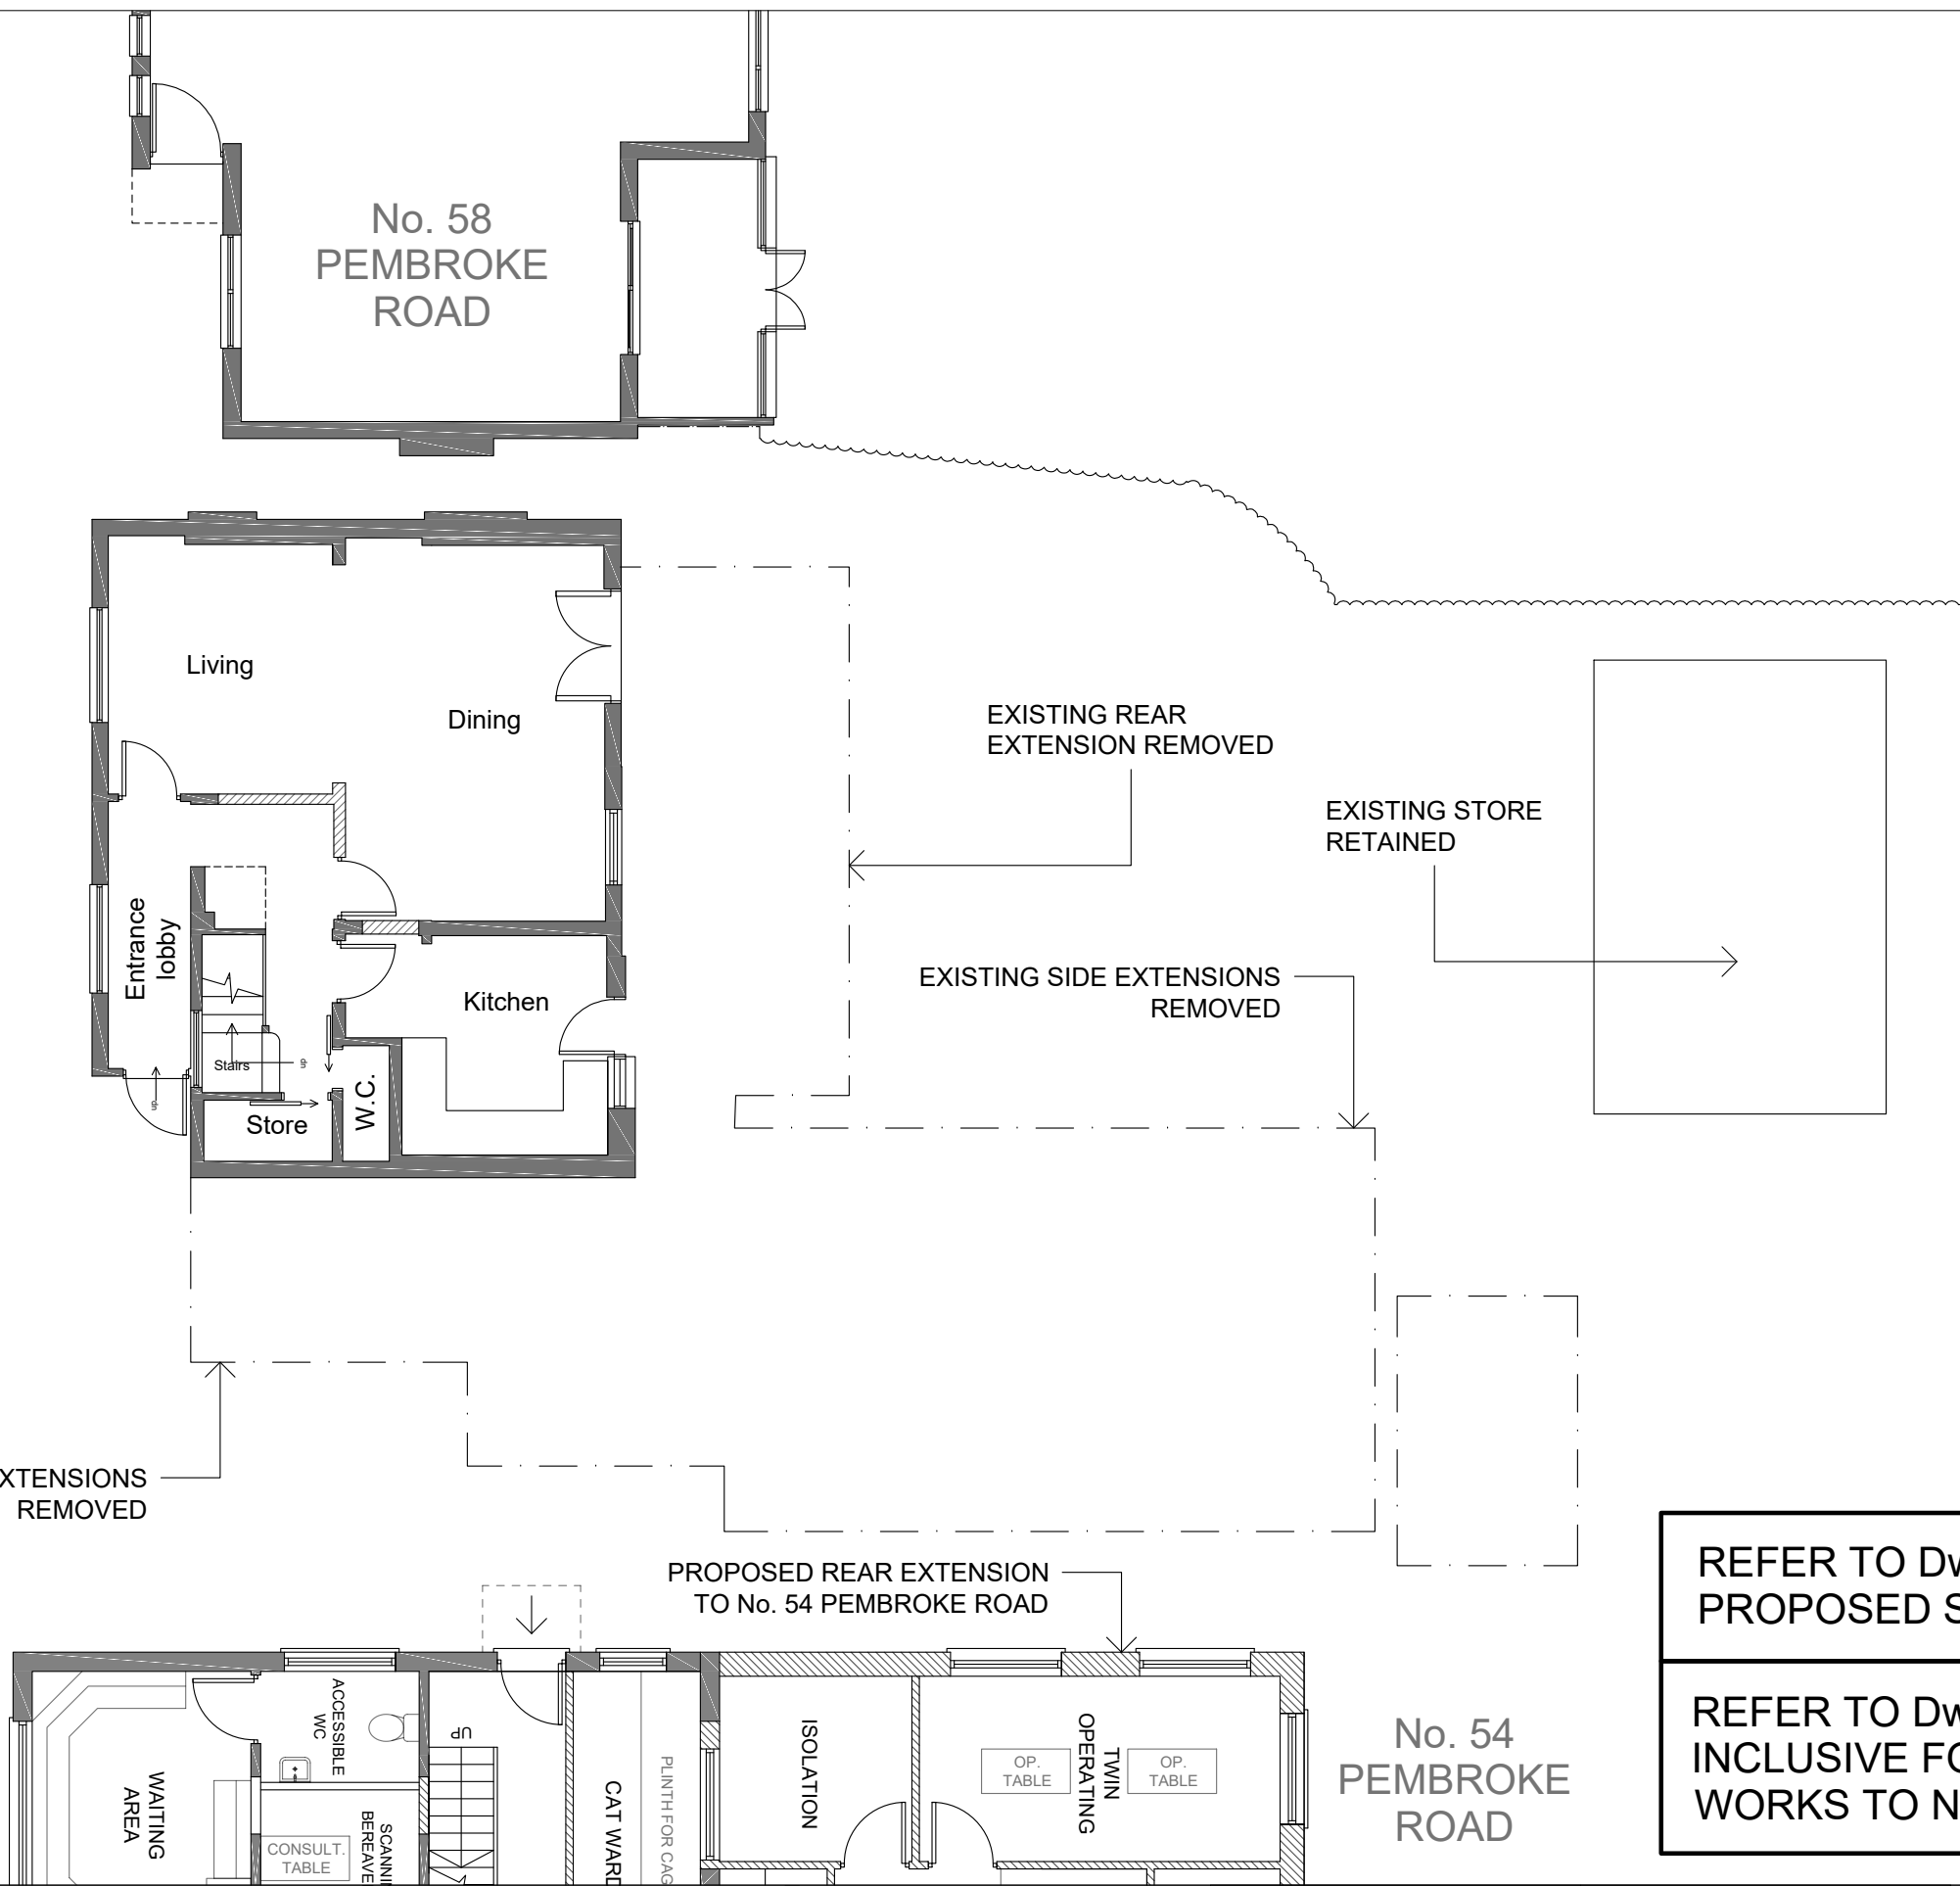


GROUND
FLOOR PLAN

REFER TO Dwg 112 FOR
PROPOSED SITE PLAN

REFER TO Dwgs. 106 - 114
INCLUSIVE FOR PROPOSED
WORKS TO No. 54

PROPOSED

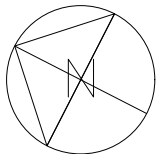 


K V B Architects Ltd Chartered Architects 9 High Street Tring, Herts HP23 5AH Tel: +44 (0)1442 824691 Email: greg@kvbarchitects.co.uk www.kvbarchitects.co.uk	CLIENT Ms Cathy Siddle	SCALE 1:100 @ A3	DATE 09.04.21
	PROJECT 56 Pembroke Road, Ruislip, Hillingdon, HA4 8NF	DRAWN OE	CHECKED GB
	TITLE Proposed Ground Floor Plan	DRAWING NO. 206	
		JOB NO.	REVISION

PROPOSED
No. 56
PEMBROKE
ROAD

No. 56 MAIN
BUILDING FIRST
FLOOR GROSS
INTERNAL FLOOR
AREA: 50 sq.m



FIRST FLOOR
PLAN

PROPOSED

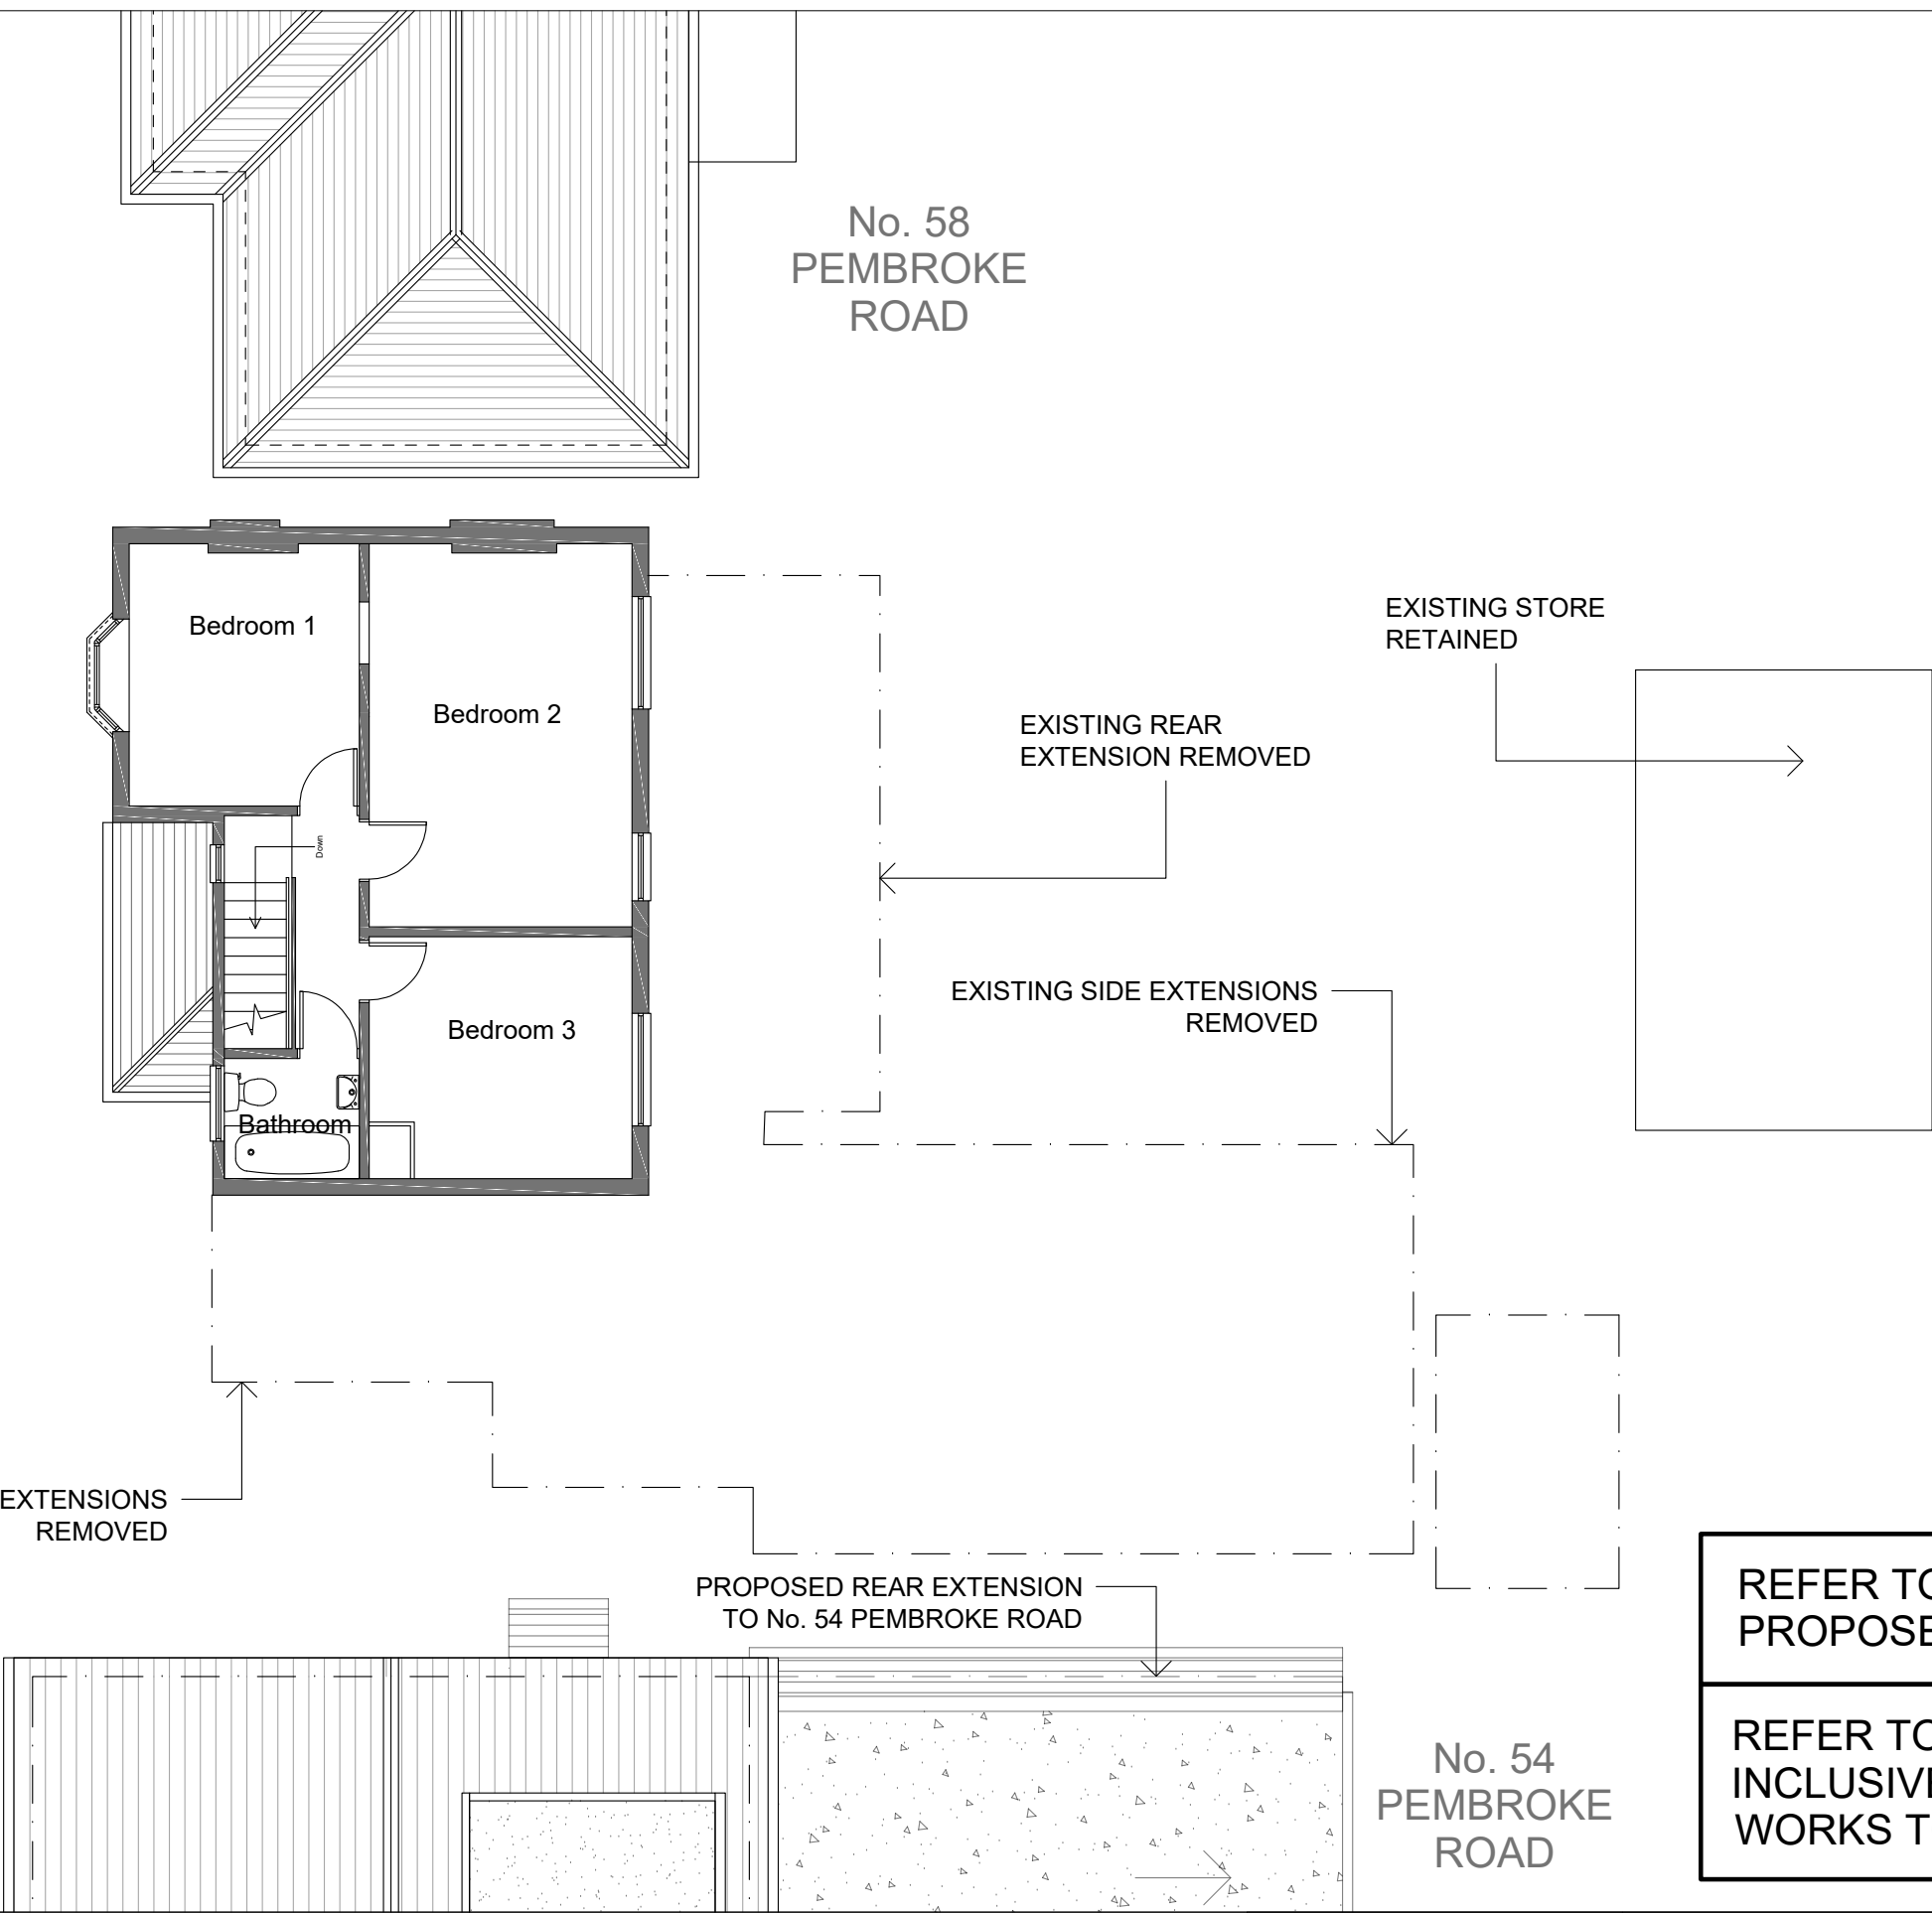

REFER TO Dwg 112 FOR
PROPOSED SITE PLAN


REFER TO Dwgs. 106 - 114
INCLUSIVE FOR PROPOSED
WORKS TO No. 54

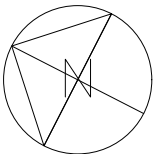 

K V B Architects Ltd
Chartered Architects
9 High Street
Tring, Herts
HP23 5AH
Tel: +44 (0)1442 824691
Email: greg@kvbarchitects.co.uk
www.kvbarchitects.co.uk

CLIENT Ms Cathy Siddle	SCALE 1:100 @ A3	DATE 09.04.21
	DRAWN OE	CHECKED GB
PROJECT 56 Pembroke Road, Ruislip, Hillingdon, HA4 8NF	DRAWING NO. 207	
	JOB NO.	REVISION
TITLE Proposed First Floor Plan		

PROPOSED
No. 56
PEMBROKE
ROAD


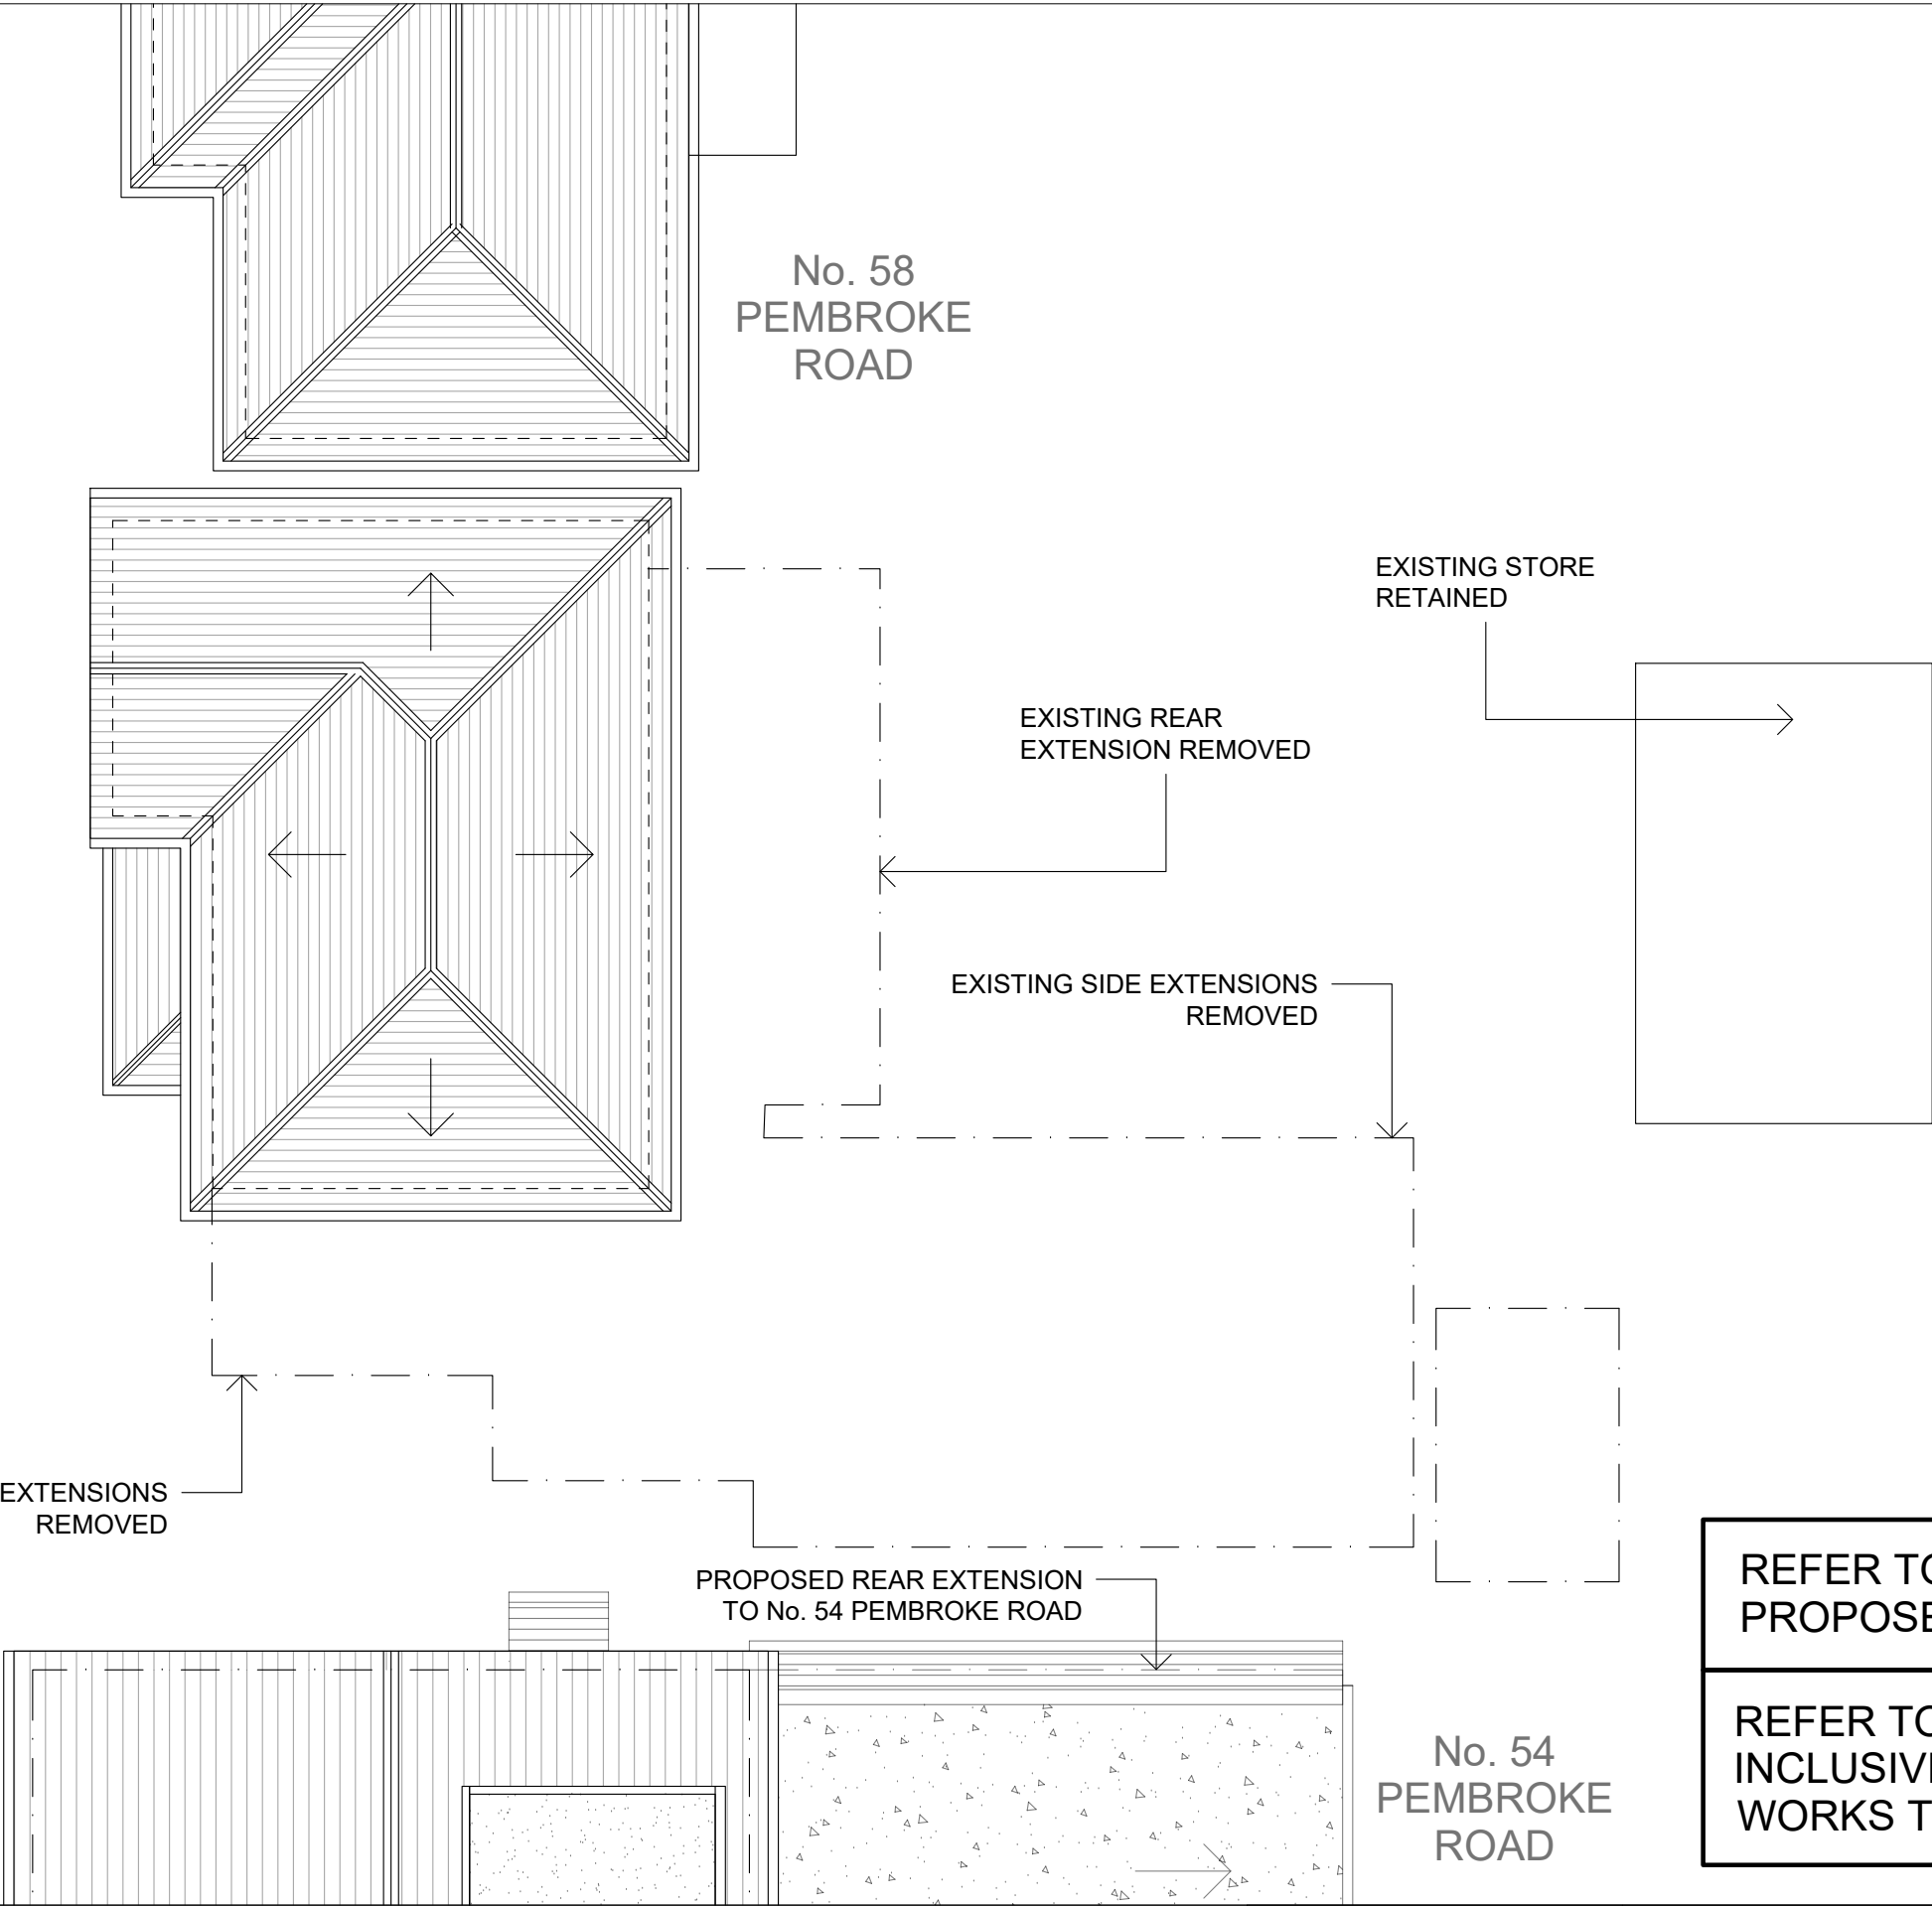


ROOF PLAN

REFER TO Dwg 112 FOR
PROPOSED SITE PLAN

REFER TO Dwgs. 106 - 114
INCLUSIVE FOR PROPOSED
WORKS TO No. 54



PROPOSED

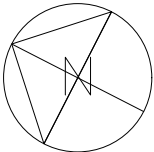 

K V B Architects Ltd
Chartered Architects


9 High Street
Tring, Herts
HP23 5AH
Tel: +44 (0)1442 824691
Email: greg@kvbarchitects.co.uk
www.kvbarchitects.co.uk

CLIENT Ms Cathy Siddle	SCALE 1:100 @ A3	DATE 09.04.21
PROJECT 56 Pembroke Road, Ruislip, Hillingdon, HA4 8NF	DRAWN OE	CHECKED GB
TITLE Proposed Roof Plan	DRAWING NO. 208	JOB NO.
		REVISION

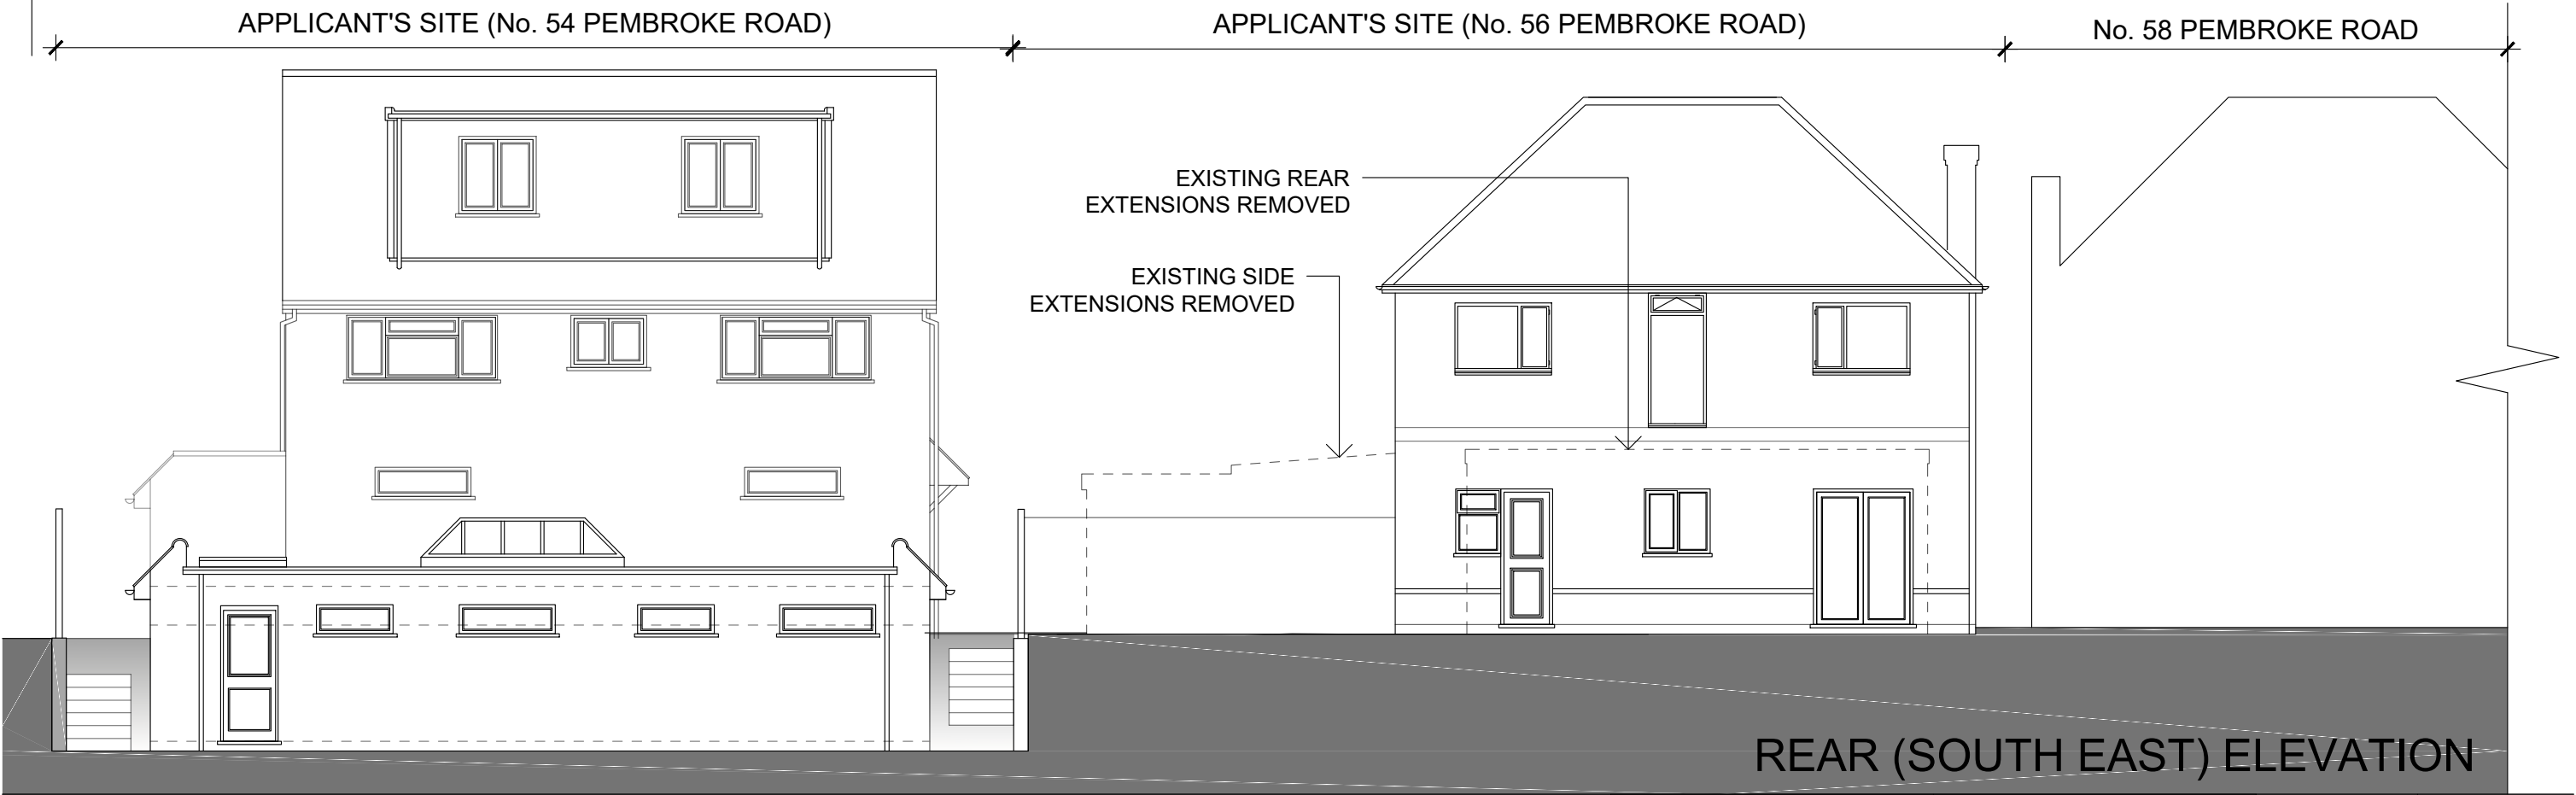
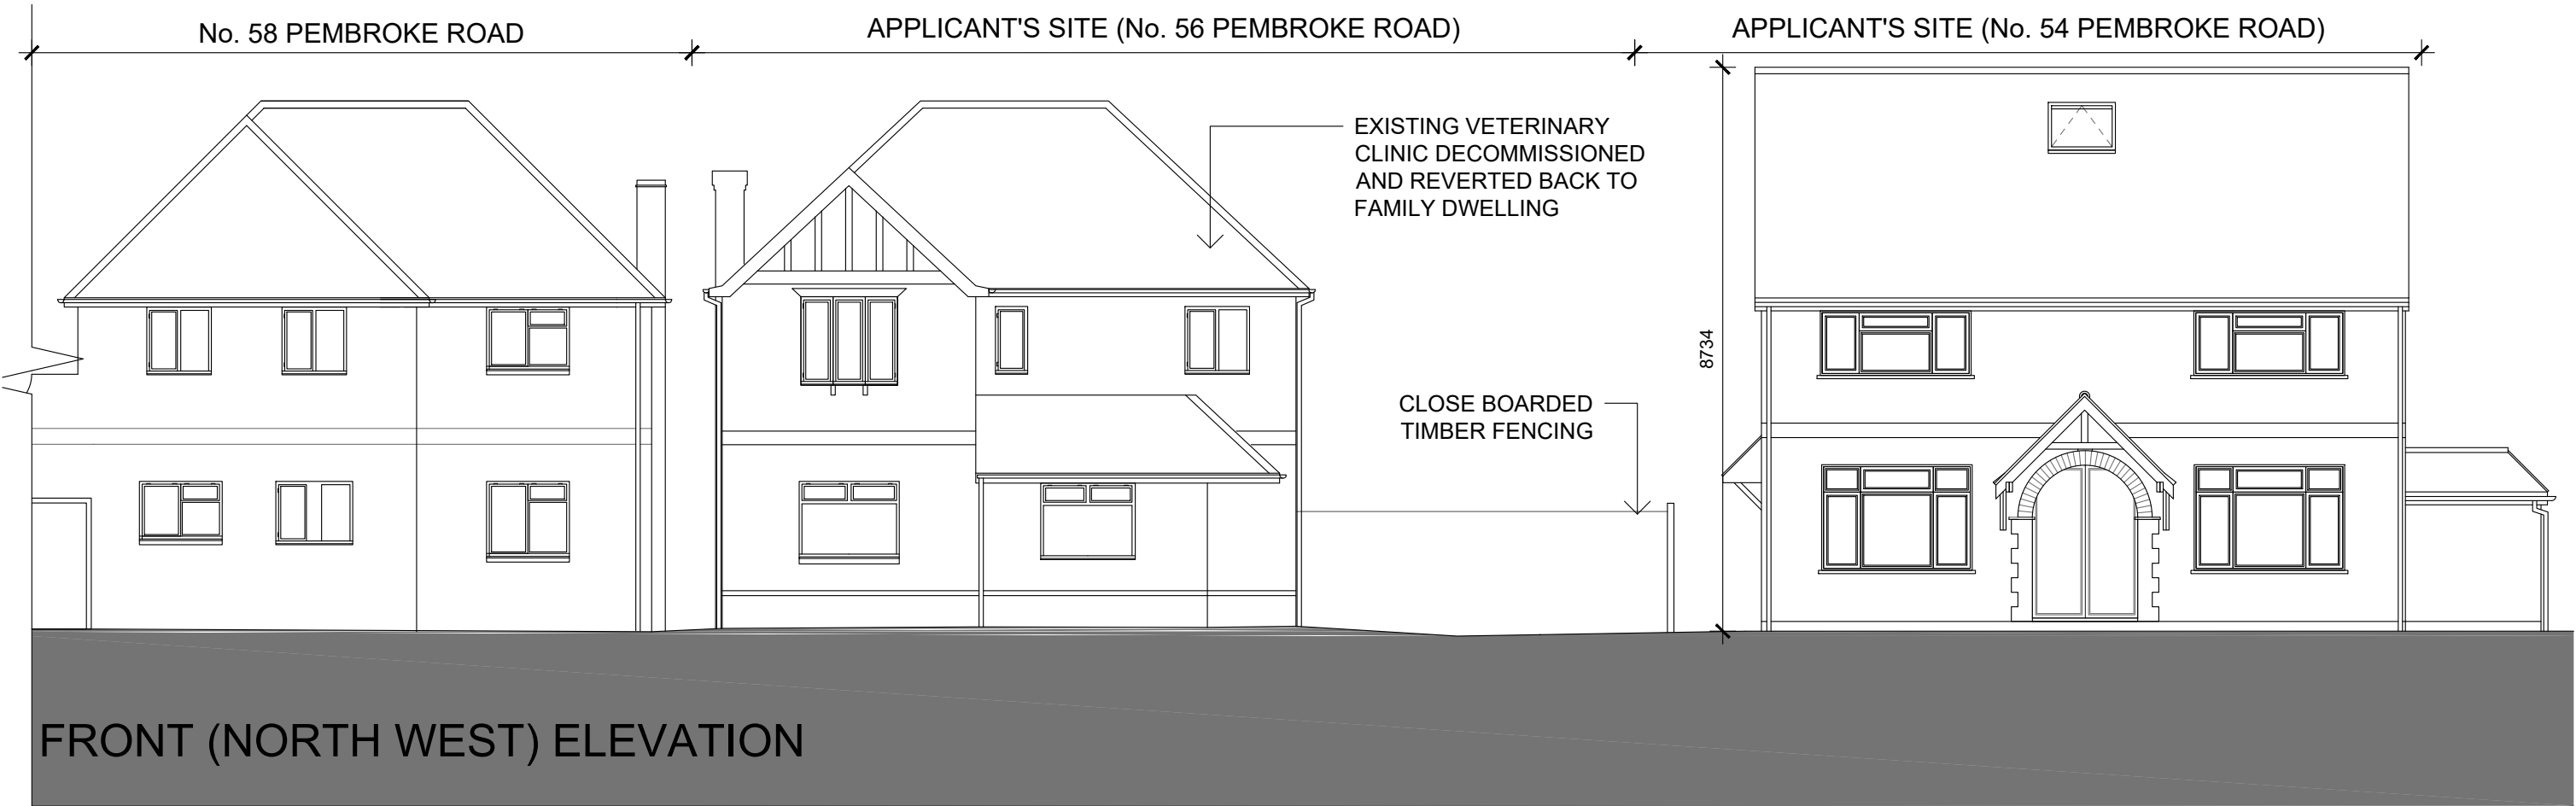


PROPOSED
No. 56 PEMBROKE ROAD


REFER TO Dwgs. 106 - 113
INCLUSIVE FOR
PROPOSED WORKS TO
No. 54

 

K V B ARCHITECTS	K V B Architects Ltd Chartered Architects	CLIENT Ms Cathy Siddle	SCALE 1:100 @ A3	DATE 09.04.21
	9 High Street Tring, Herts HP23 5AH Tel: +44 (0)1442 824691 Email: greg@kvbarchitects.co.uk www.kvbarchitects.co.uk	PROJECT 56 Pembroke Road, Ruislip, Hillingdon, HA4 8NF	DRAWN OE	CHECKED GB
		TITLE Proposed Elevations	DRAWING NO.	209
			JOB NO.	REVISION

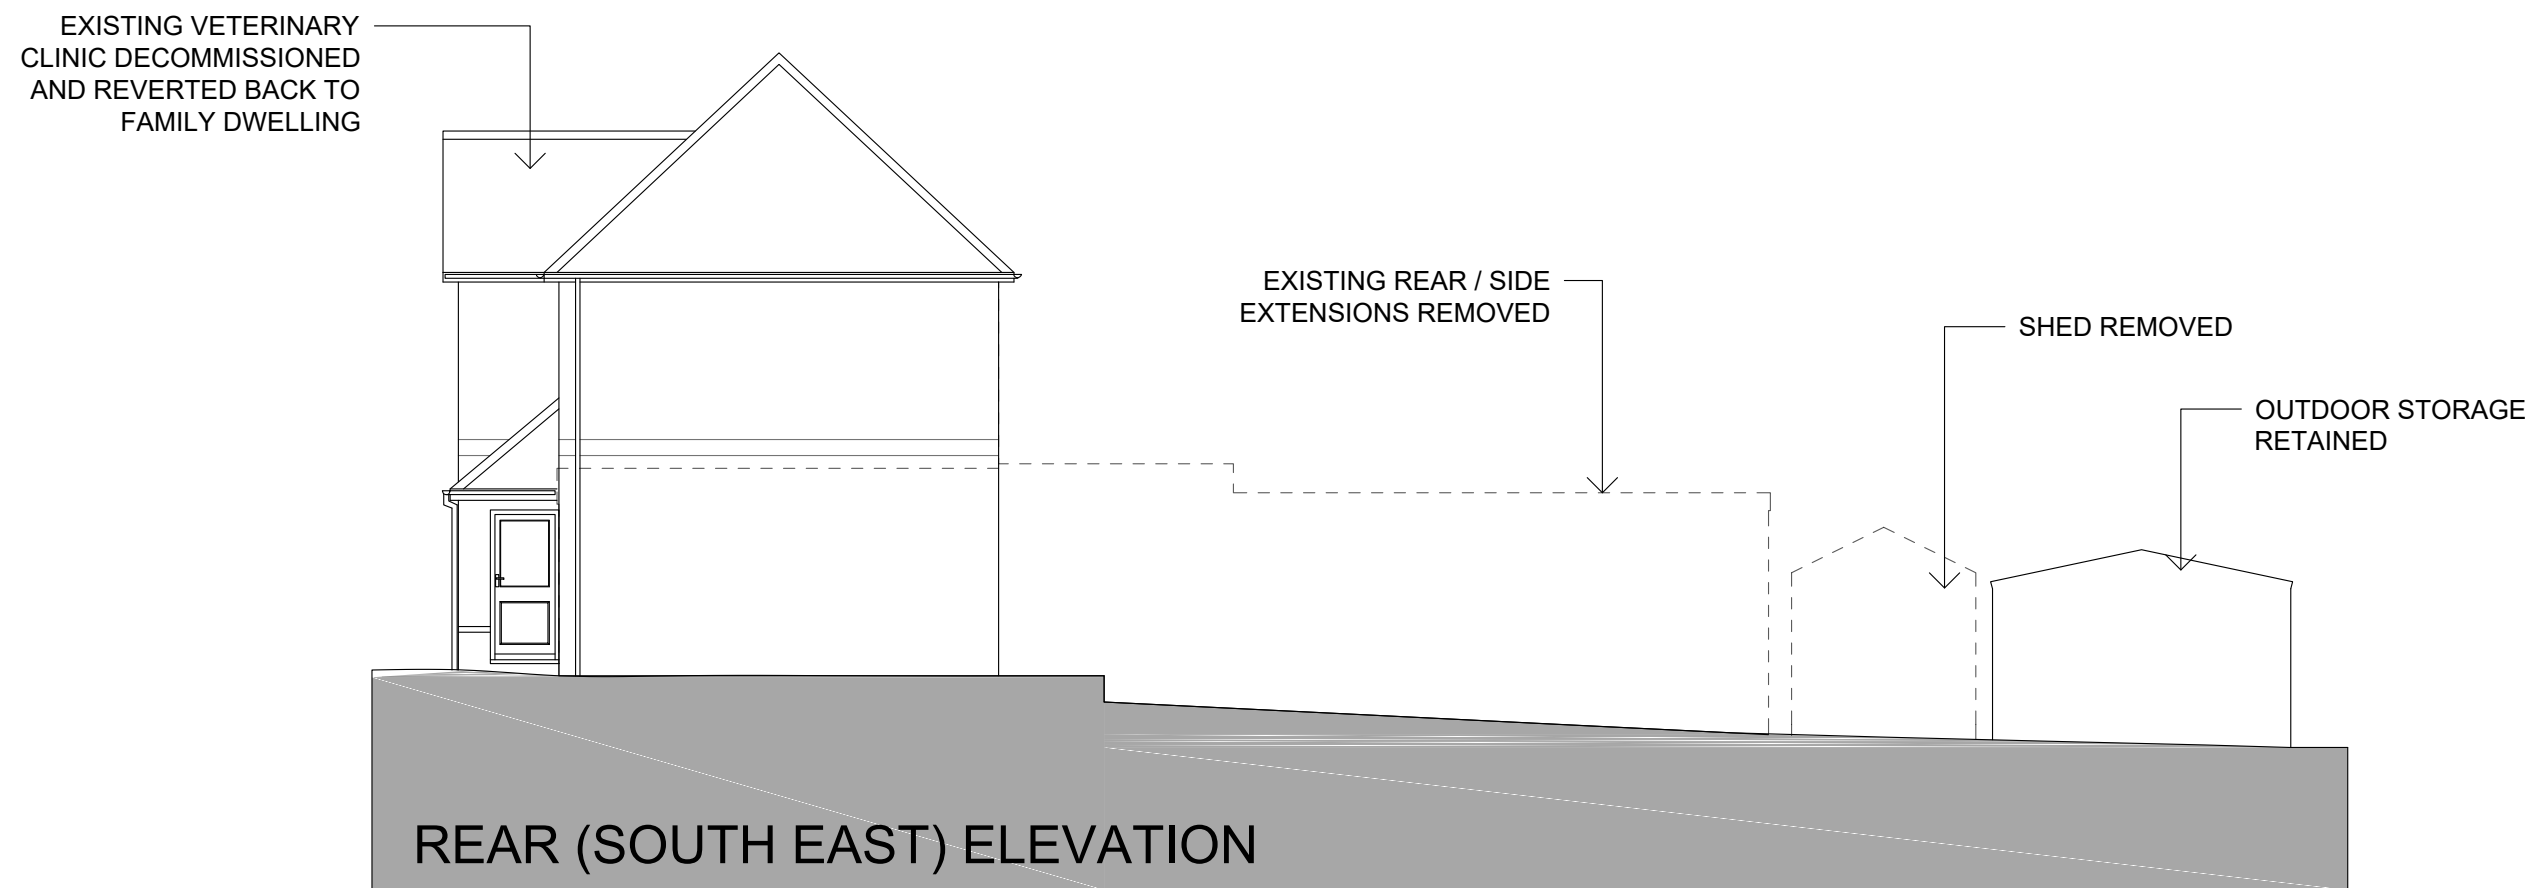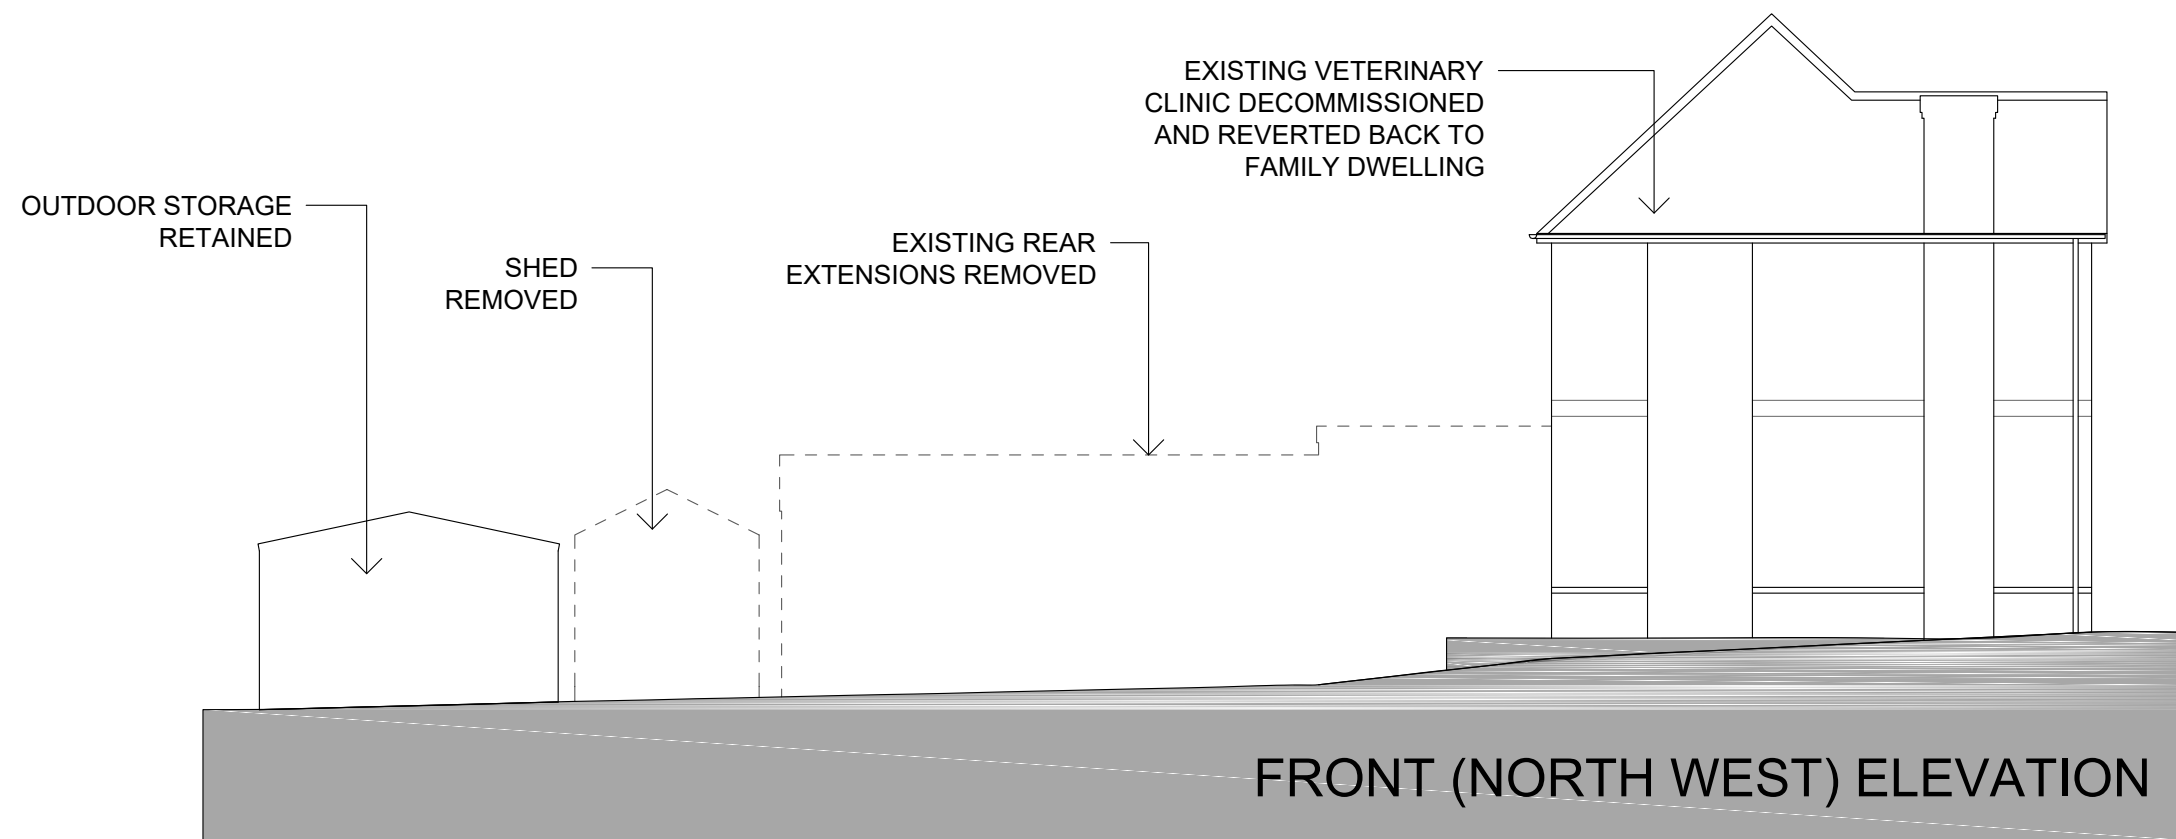

PROPOSED
No. 56 PEMBROKE ROAD

 

K V B Architects Ltd
Chartered Architects
9 High Street
Tring, Herts
HP23 5AH
Tel: +44 (0)1442 824691
Email: greg@kvbarchitects.co.uk
www.kvbarchitects.co.uk

CLIENT Ms Cathy Siddle	SCALE 1:100 @ A3	DATE 09.04.21
PROJECT 56 Pembroke Road, Ruislip, Hillingdon, HA4 8NF	DRAWN OE	CHECKED GB
TITLE Existing Elevations	DRAWING NO. 210	
	JOB NO.	REVISION