



EXISTING EXTENSIONS TO
No. 56 REMOVED

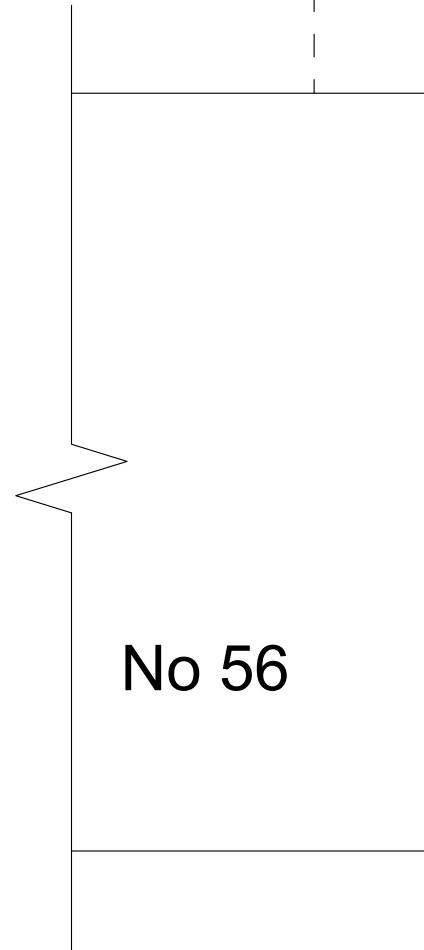

No 56

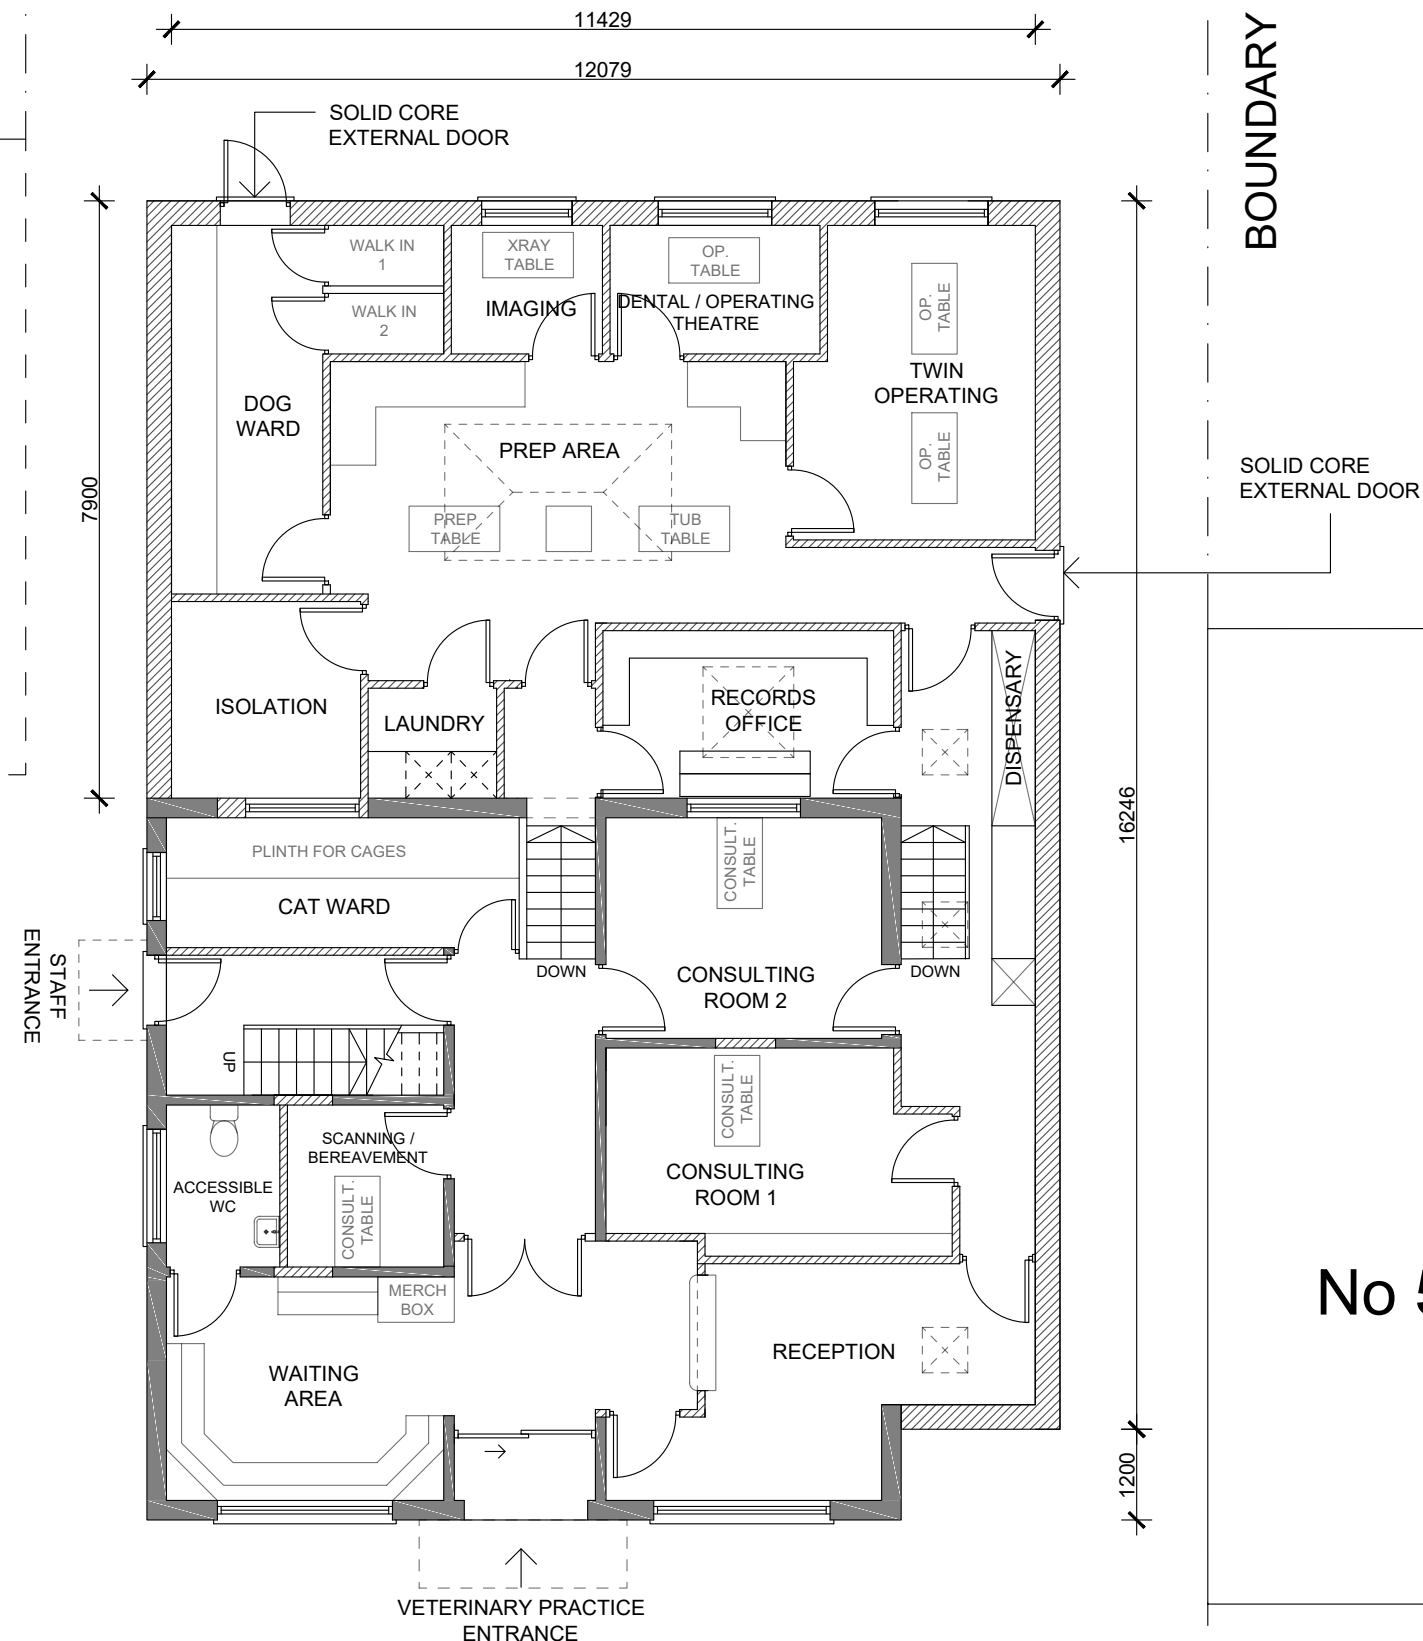

BOUNDARY

SOLID CORE
EXTERNAL DOOR



**GROUND FLOOR
GROSS INTERNAL
FLOOR AREA:**

191 sq.m

No 52

GROUND
FLOOR PLAN

PROPOSED

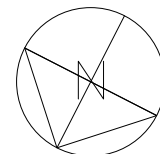 

K V B Architects Ltd
Chartered Architects
9 High Street
Tring, Herts
HP23 5AH
Tel: +44 (0)1442 824691
Email: greg@kvbarchitects.co.uk
www.kvbarchitects.co.uk

CLIENT Ms Cathy Siddle	SCALE 1:100 @ A3	DATE 30.09.21
PROJECT 54 Pembroke Road, Ruislip, Hillingdon, HA4 8NF	DRAWN OE	CHECKED GB
TITLE Proposed Ground Floor Plan	DRAWING NO. 106	
	JOB NO.	REVISION N

SEDUM ROOF TO
SINGLE STOREY
REAR EXTENSION

FIRST FLOOR FLAT
FOR STAFF USE

43.9 SQM

FIRST
FLOOR PLAN

KITCHEN

WC

STAFF ROOM

UP

DOWN

BATHROOM

ARCHIVES/STORE

BED



LIVING

KITCHEN

DINING

9025

PROPOSED

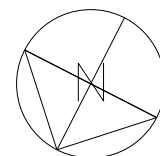 


K V B Architects Ltd
Chartered Architects
9 High Street
Tring, Herts
HP23 5AH
Tel: +44 (0)1442 824691
Email: greg@kvbarchitects.co.uk
www.kvbarchitects.co.uk

CLIENT
Ms Cathy Siddle
PROJECT
54 Pembroke Road, Ruislip, Hillingdon, HA4 8NF
TITLE
Proposed First Floor Plan

SCALE 1:50 @ A3	DATE 30.09.21
DRAWN OE	CHECKED GB
DRAWING NO.	107
JOB NO.	REVISION N



LOFT LEVEL OFFICE
FOR STAFF USE
GROSS INTERNAL
FLOOR AREA :

19.4 sq.m

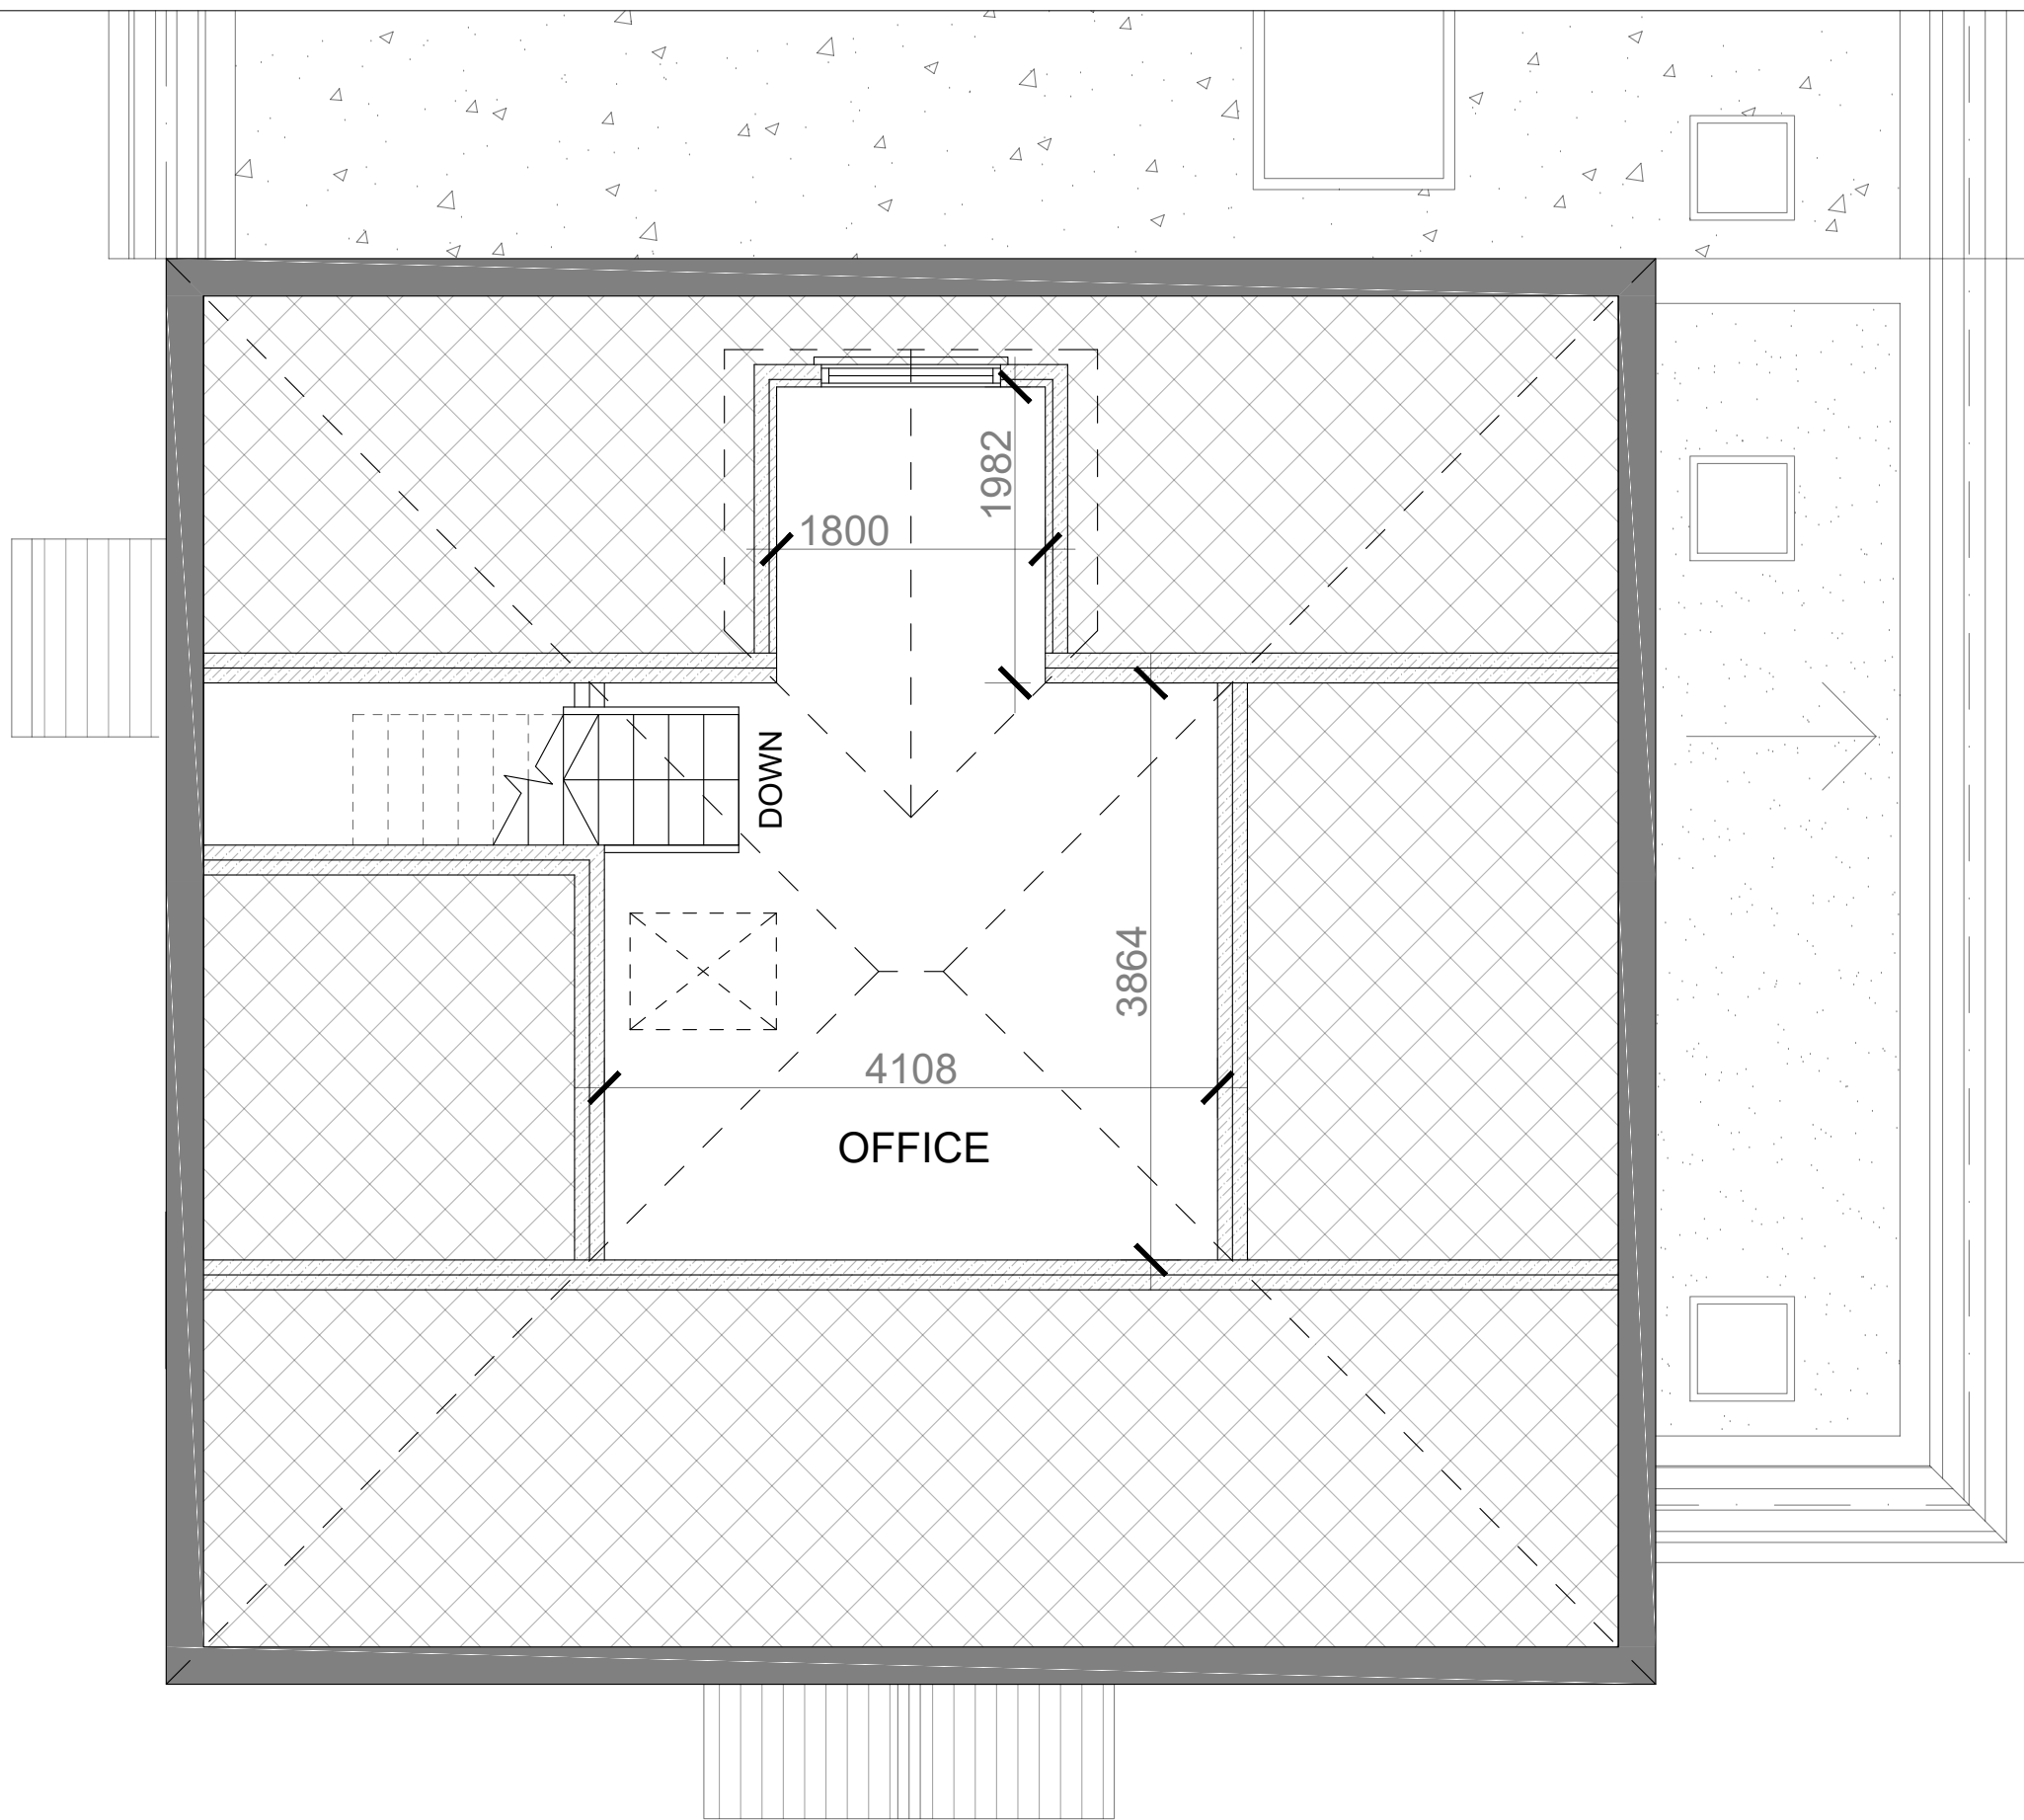


LOFT PLAN

PROPOSED

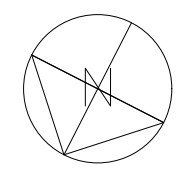
 


K V B ARCHITECTS	K V B Architects Ltd Chartered Architects	CLIENT Ms Cathy Siddle	SCALE 1:50 @ A3	DATE 30.09.21
	9 High Street Tring, Herts HP23 5AH Tel: +44 (0)1442 824691 Email: greg@kvbarchitects.co.uk www.kvbarchitects.co.uk	PROJECT 54 Pembroke Road, Ruislip, Hillingdon, HA4 8NF	DRAWN OE	CHECKED GB
		TITLE Proposed Loft Plan	DRAWING NO.	108
			JOB NO.	REVISION N

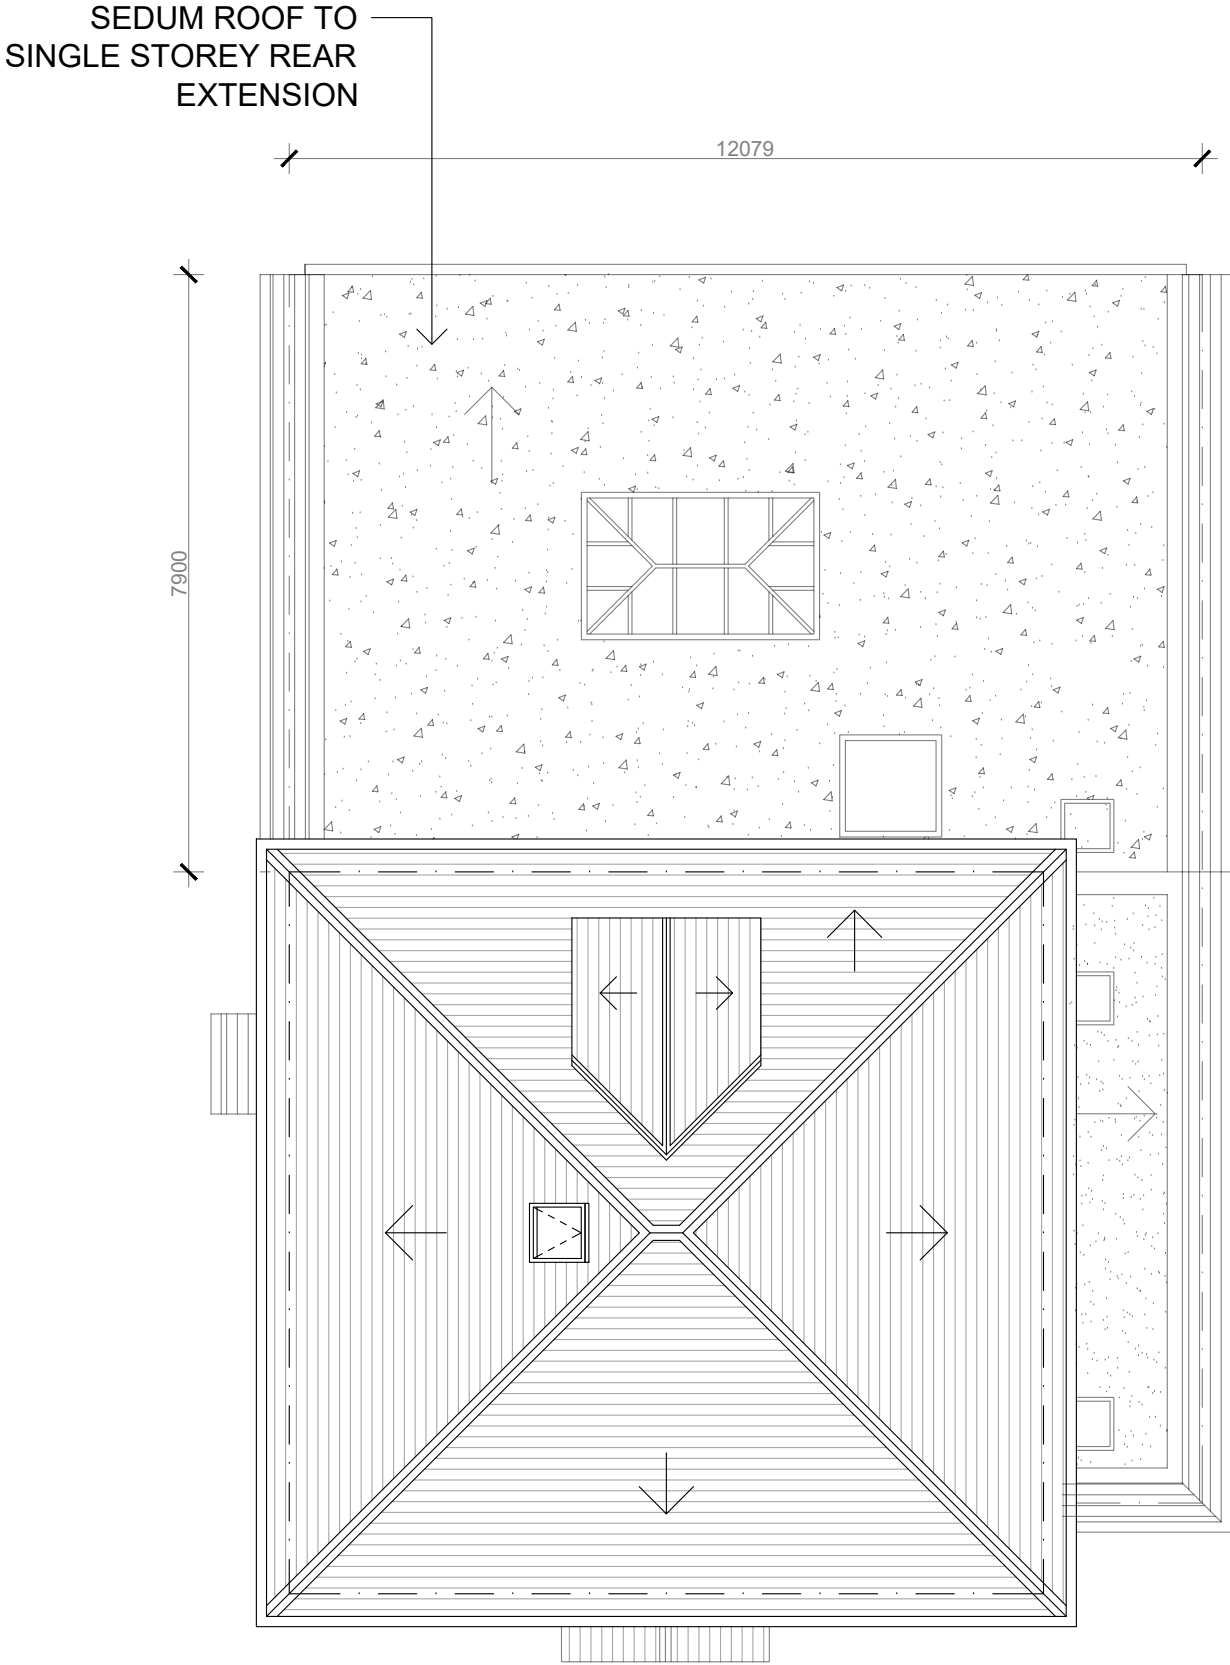

ROOF PLAN

PROPOSED

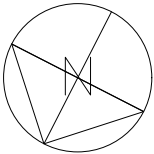 


K V B Architects Ltd
Chartered Architects
9 High Street
Tring, Herts
HP23 5AH
Tel: +44 (0)1442 824691
Email: greg@kvbarchitects.co.uk
www.kvbarchitects.co.uk

CLIENT Ms Cathy Siddle	SCALE 1:100 @ A3	DATE 30.09.21
	DRAWN OE	CHECKED GB
	DRAWING NO. 109	
	JOB NO.	REVISION N
PROJECT 54 Pembroke Road, Ruislip, Hillingdon, HA4 8NF		
TITLE Proposed Roof Plan		



FRONT (NORTH WEST) ELEVATION

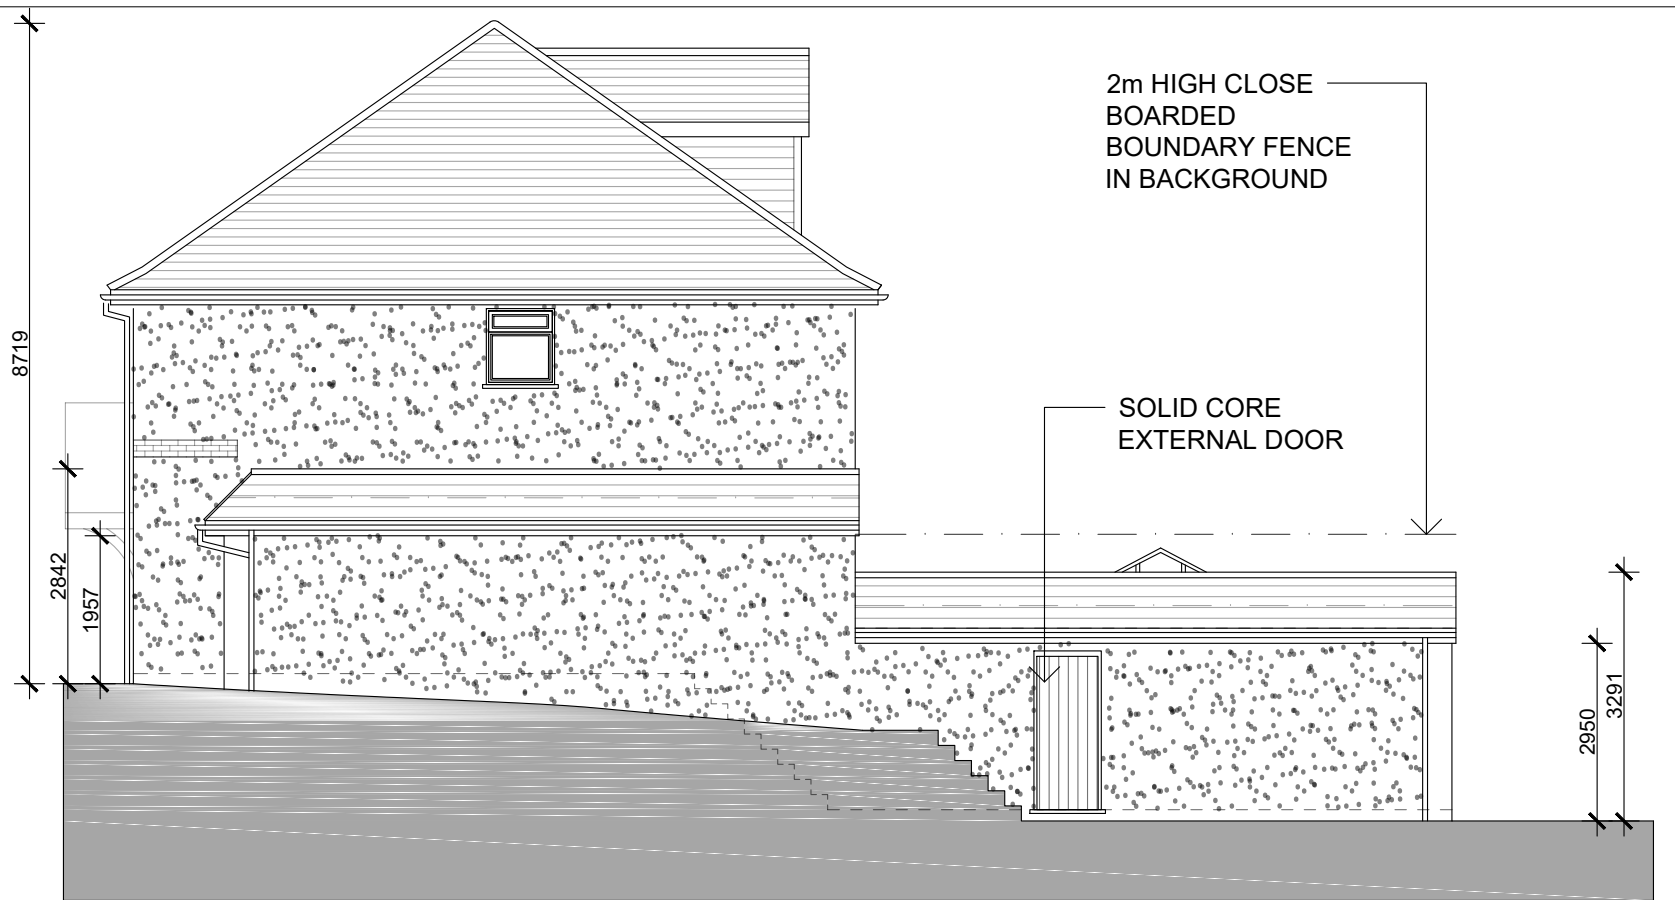

SIDE (SOUTH WEST) ELEVATION




REAR (SOUTH EAST) ELEVATION




SIDE (NORTH EAST) ELEVATION

PROPOSED

 


K V B Architects Ltd
Chartered Architects
9 High Street
Tring, Herts
HP23 5AH
Tel: +44 (0)1442 824691
Email: greg@kvbarchitects.co.uk
www.kvbarchitects.co.uk

CLIENT Ms Cathy Siddle	SCALE 1:100 @ A3	DATE 30.09.21
PROJECT 54 Pembroke Road, Ruislip, Hillingdon, HA4 8NF	DRAWN OE	CHECKED GB
TITLE Proposed Elevations	DRAWING NO.	110
	JOB NO.	REVISION N

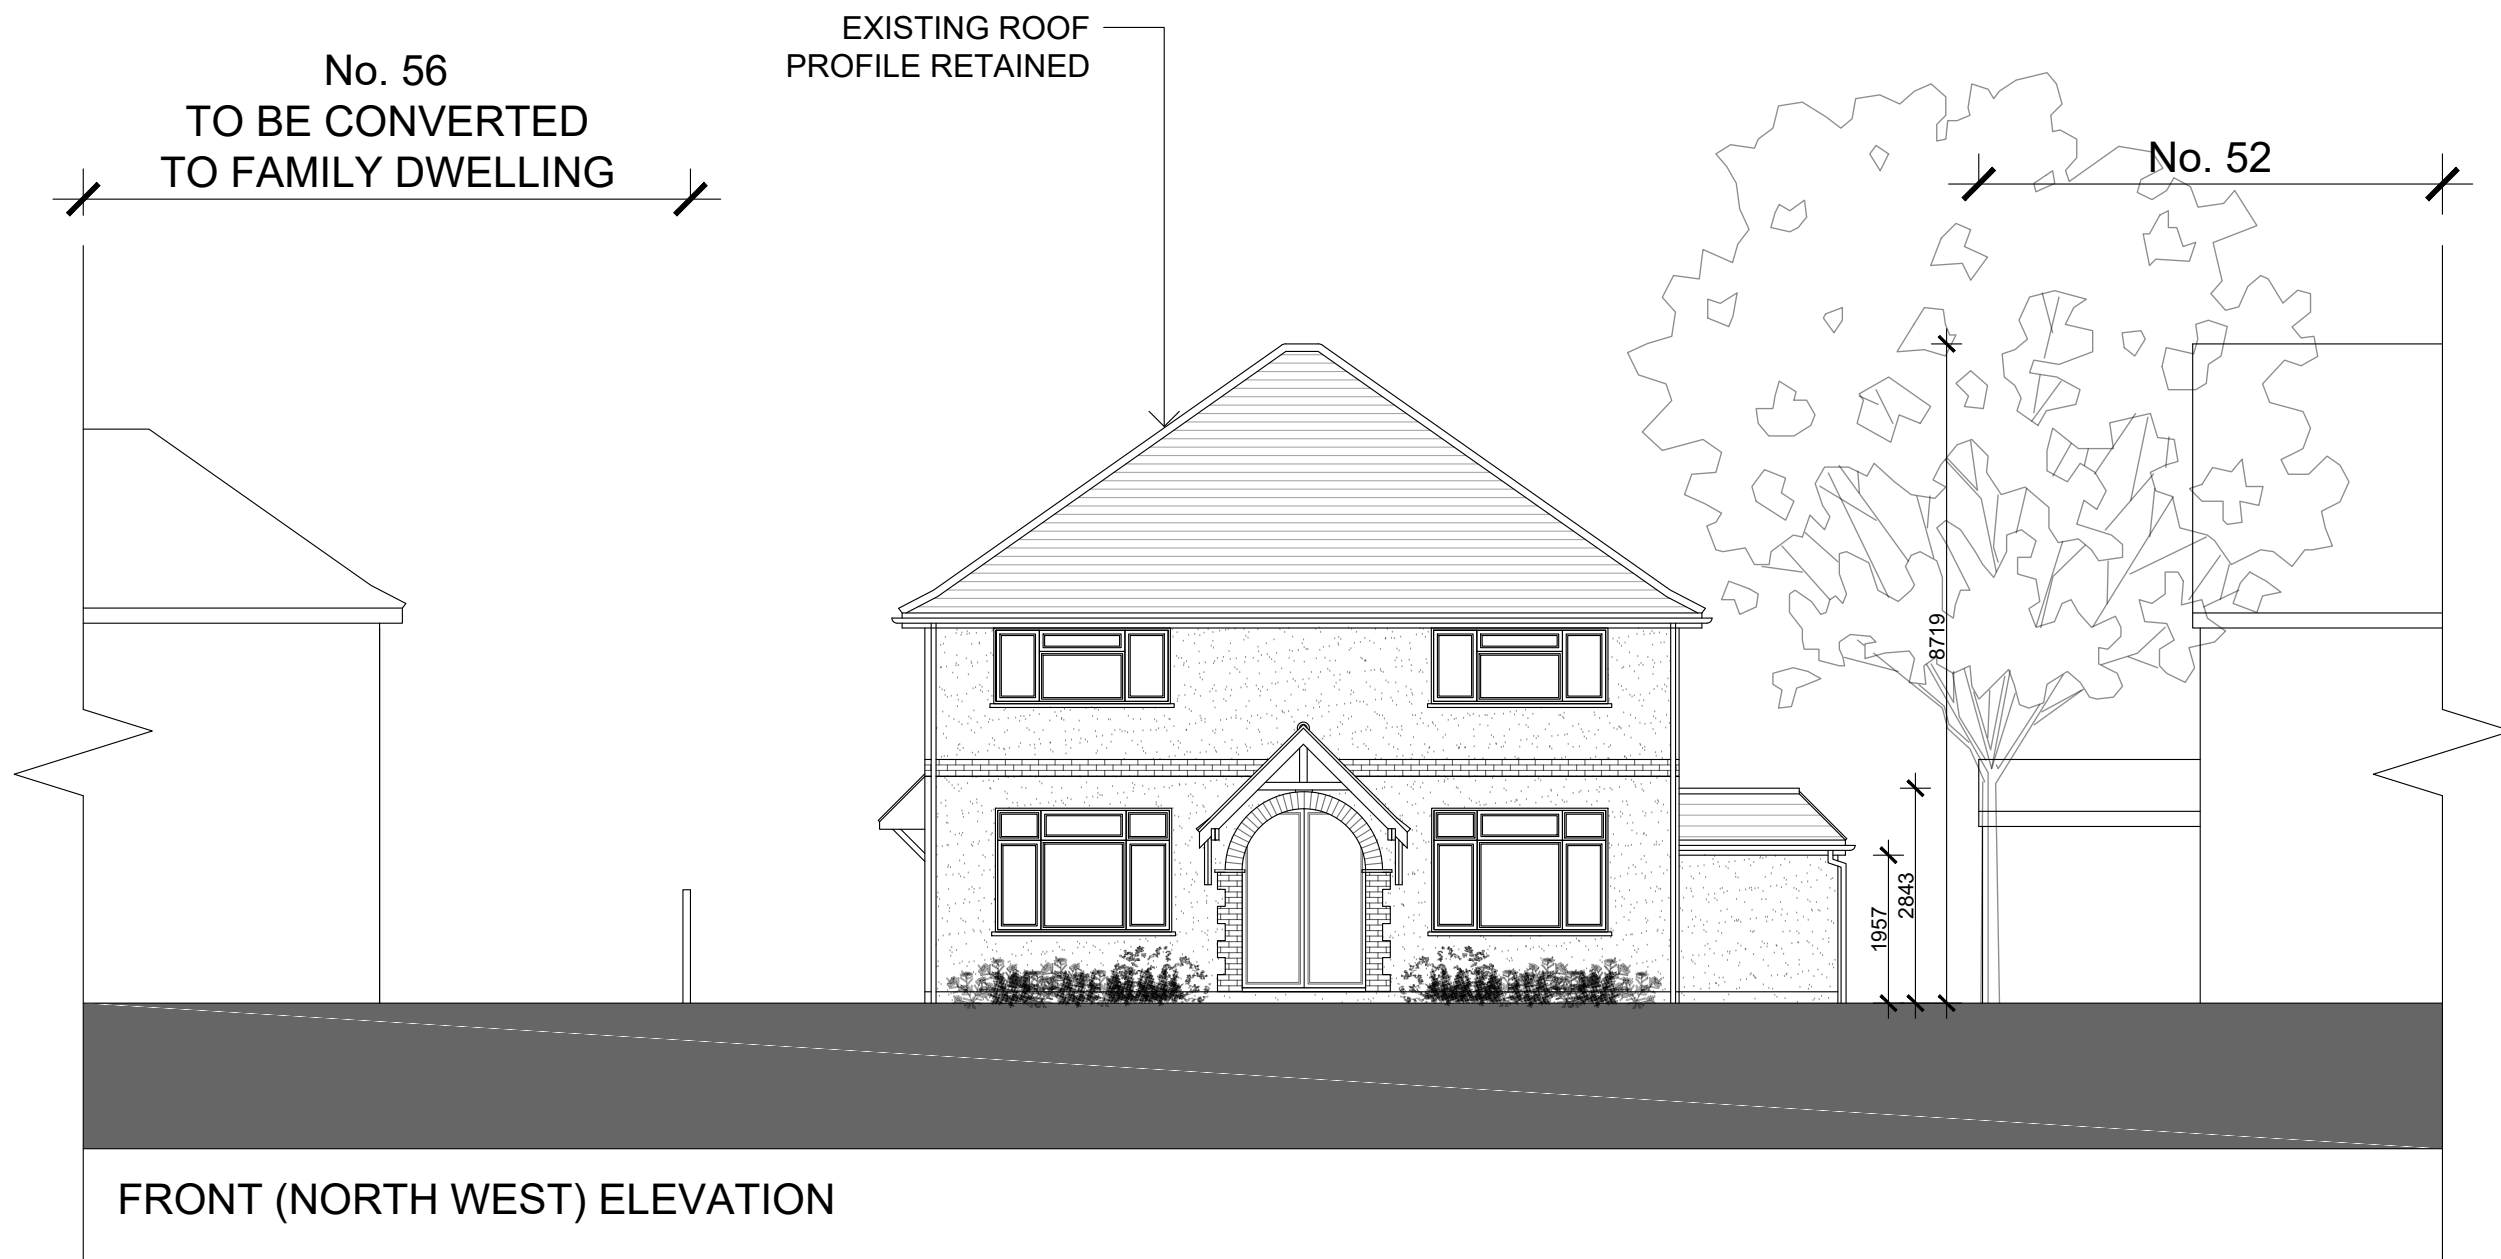


PROPOSED

 


K V B Architects Ltd
Chartered Architects
9 High Street
Tring, Herts
HP23 5AH
Tel: +44 (0)1442 824691
Email: greg@kvbarchitects.co.uk
www.kvbarchitects.co.uk

CLIENT Ms Cathy Siddle	SCALE 1:100 @ A3	DATE 30.09.21
PROJECT 54 Pembroke Road, Ruislip, Hillingdon, HA4 8NF	DRAWN OE	CHECKED GB
TITLE Proposed Elevations	DRAWING NO. 111	
	JOB NO.	REVISION N

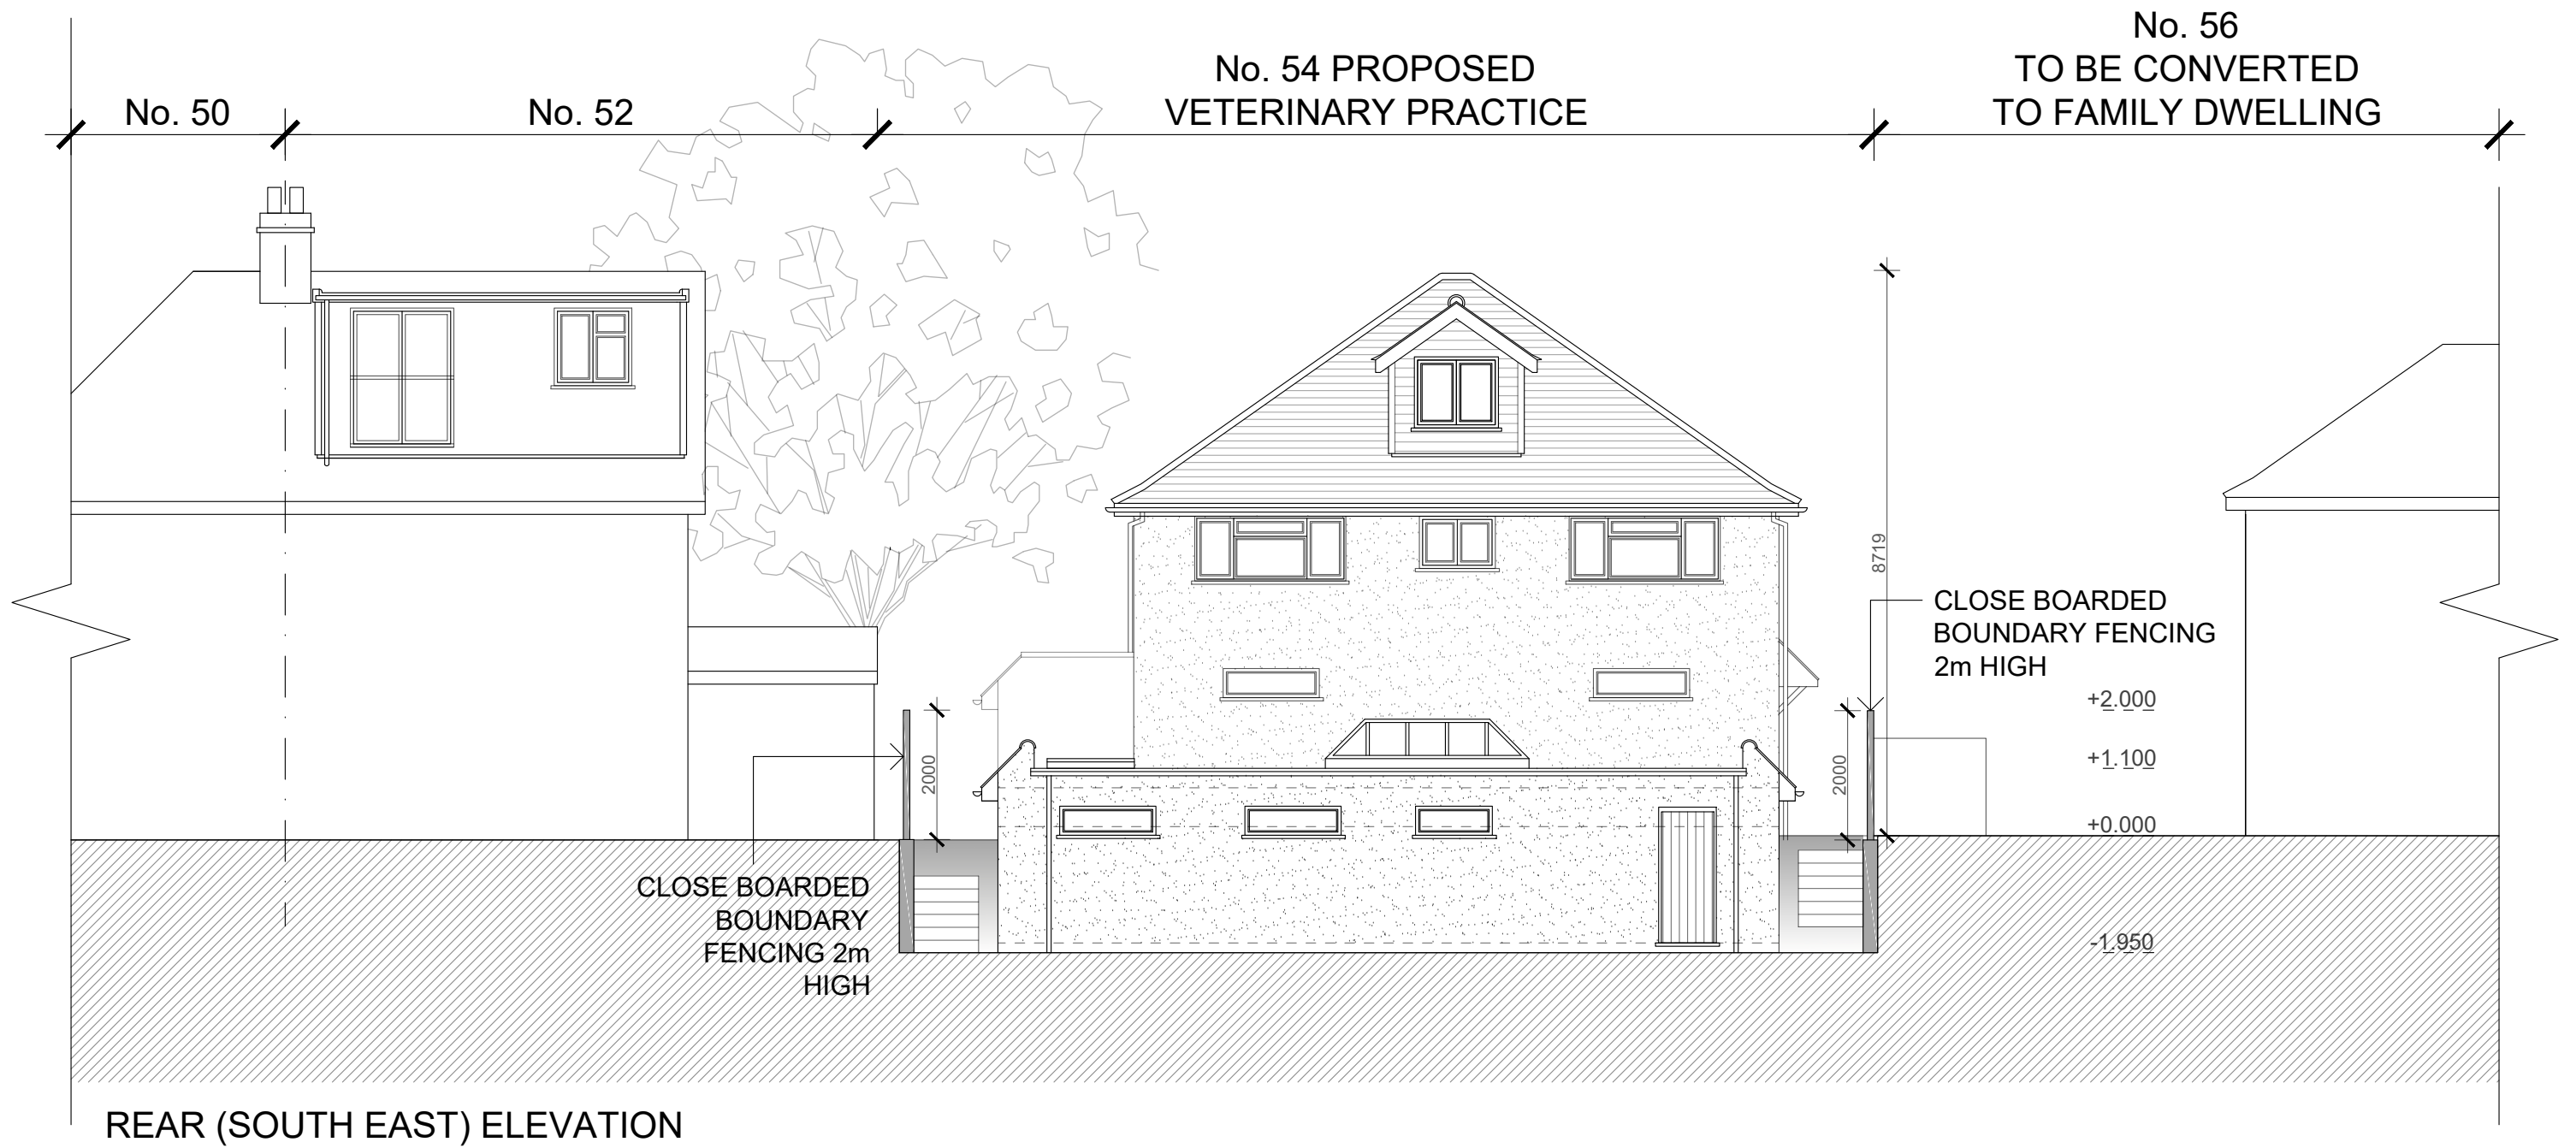

PROPOSED

 

K V B Architects Ltd
Chartered Architects

9 High Street
Tring, Herts
HP23 5AH
Tel: +44 (0)1442 824691
Email: greg@kvbarchitects.co.uk
www.kvbarchitects.co.uk

CLIENT Ms Cathy Siddle	SCALE 1:100 @ A3	DATE 30.09.21
PROJECT 54 Pembroke Road, Ruislip, Hillingdon, HA4 8NF	DRAWN OE	CHECKED GB
TITLE Proposed Elevations	DRAWING NO. 113	
	JOB NO.	REVISION N