

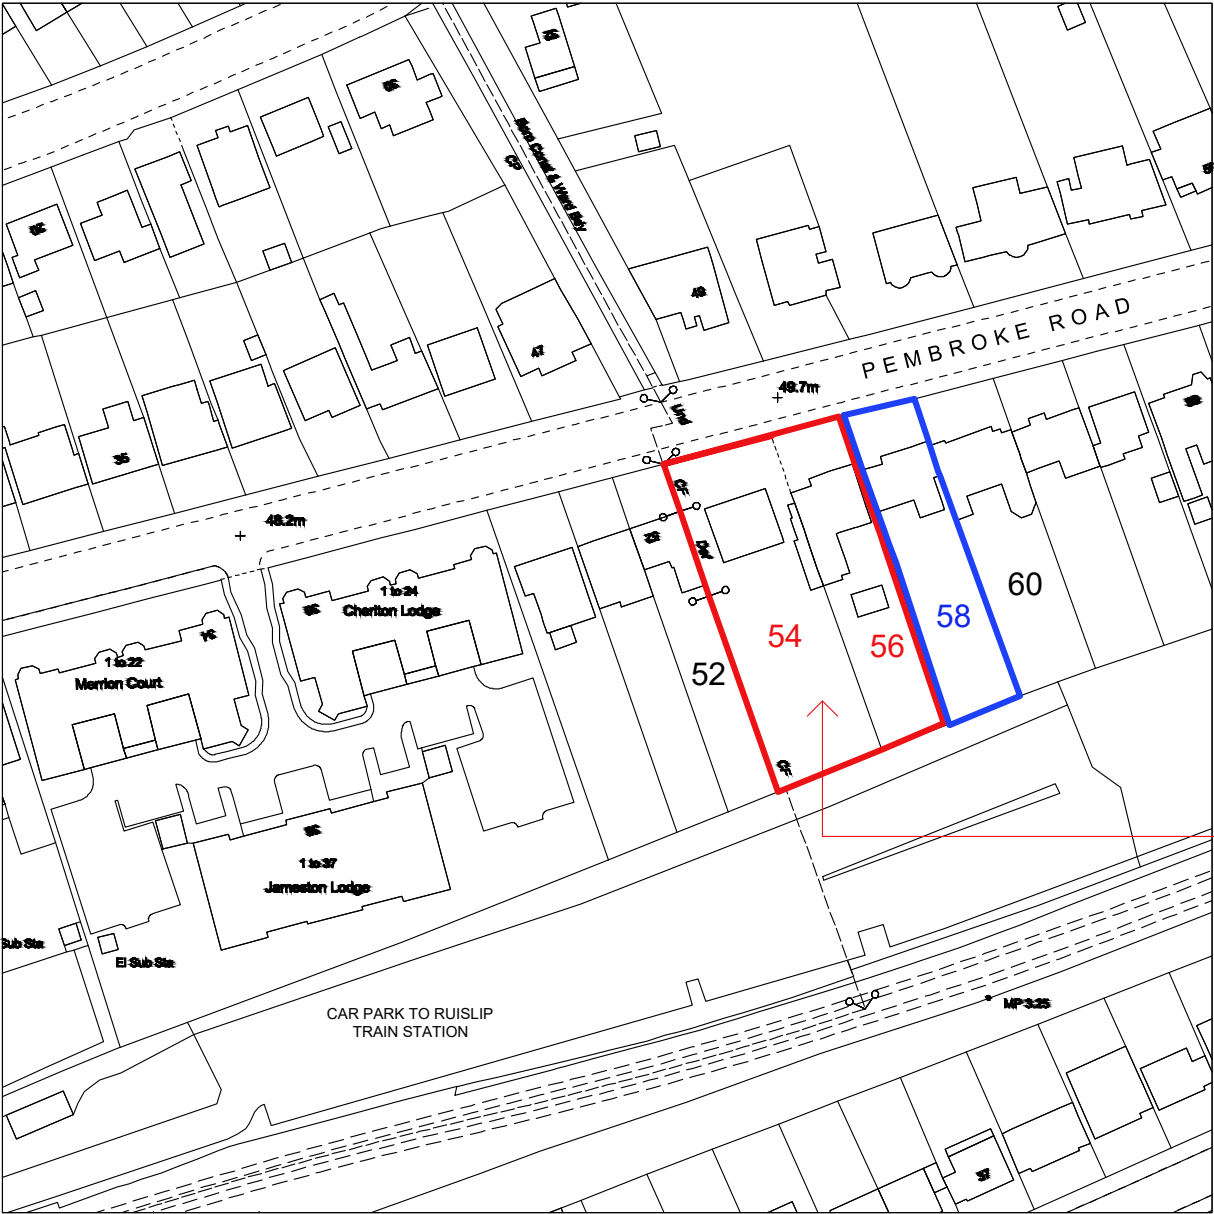


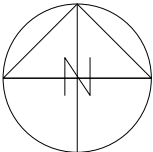

APPLICANT'S SITE
(No. 54 and 56)

SITE LOCATION
PLAN

EXISTING

 

K V B Architects Ltd
Chartered Architects
9 High Street
Tring, Herts
HP23 5AH
Tel: +44 (0)1442 824691
Email: greg@kvbarchitects.co.uk
www.kvbarchitects.co.uk

CLIENT Ms Cathy Siddle	SCALE 1:1250 @ A3	DATE 23.09.20
PROJECT 54 Pembroke Road, Ruislip, Hillingdon, HA4 8NF	DRAWN OE	CHECKED GB
TITLE Existing Site Plan	DRAWING NO. 100	
	JOB NO.	REVISION