

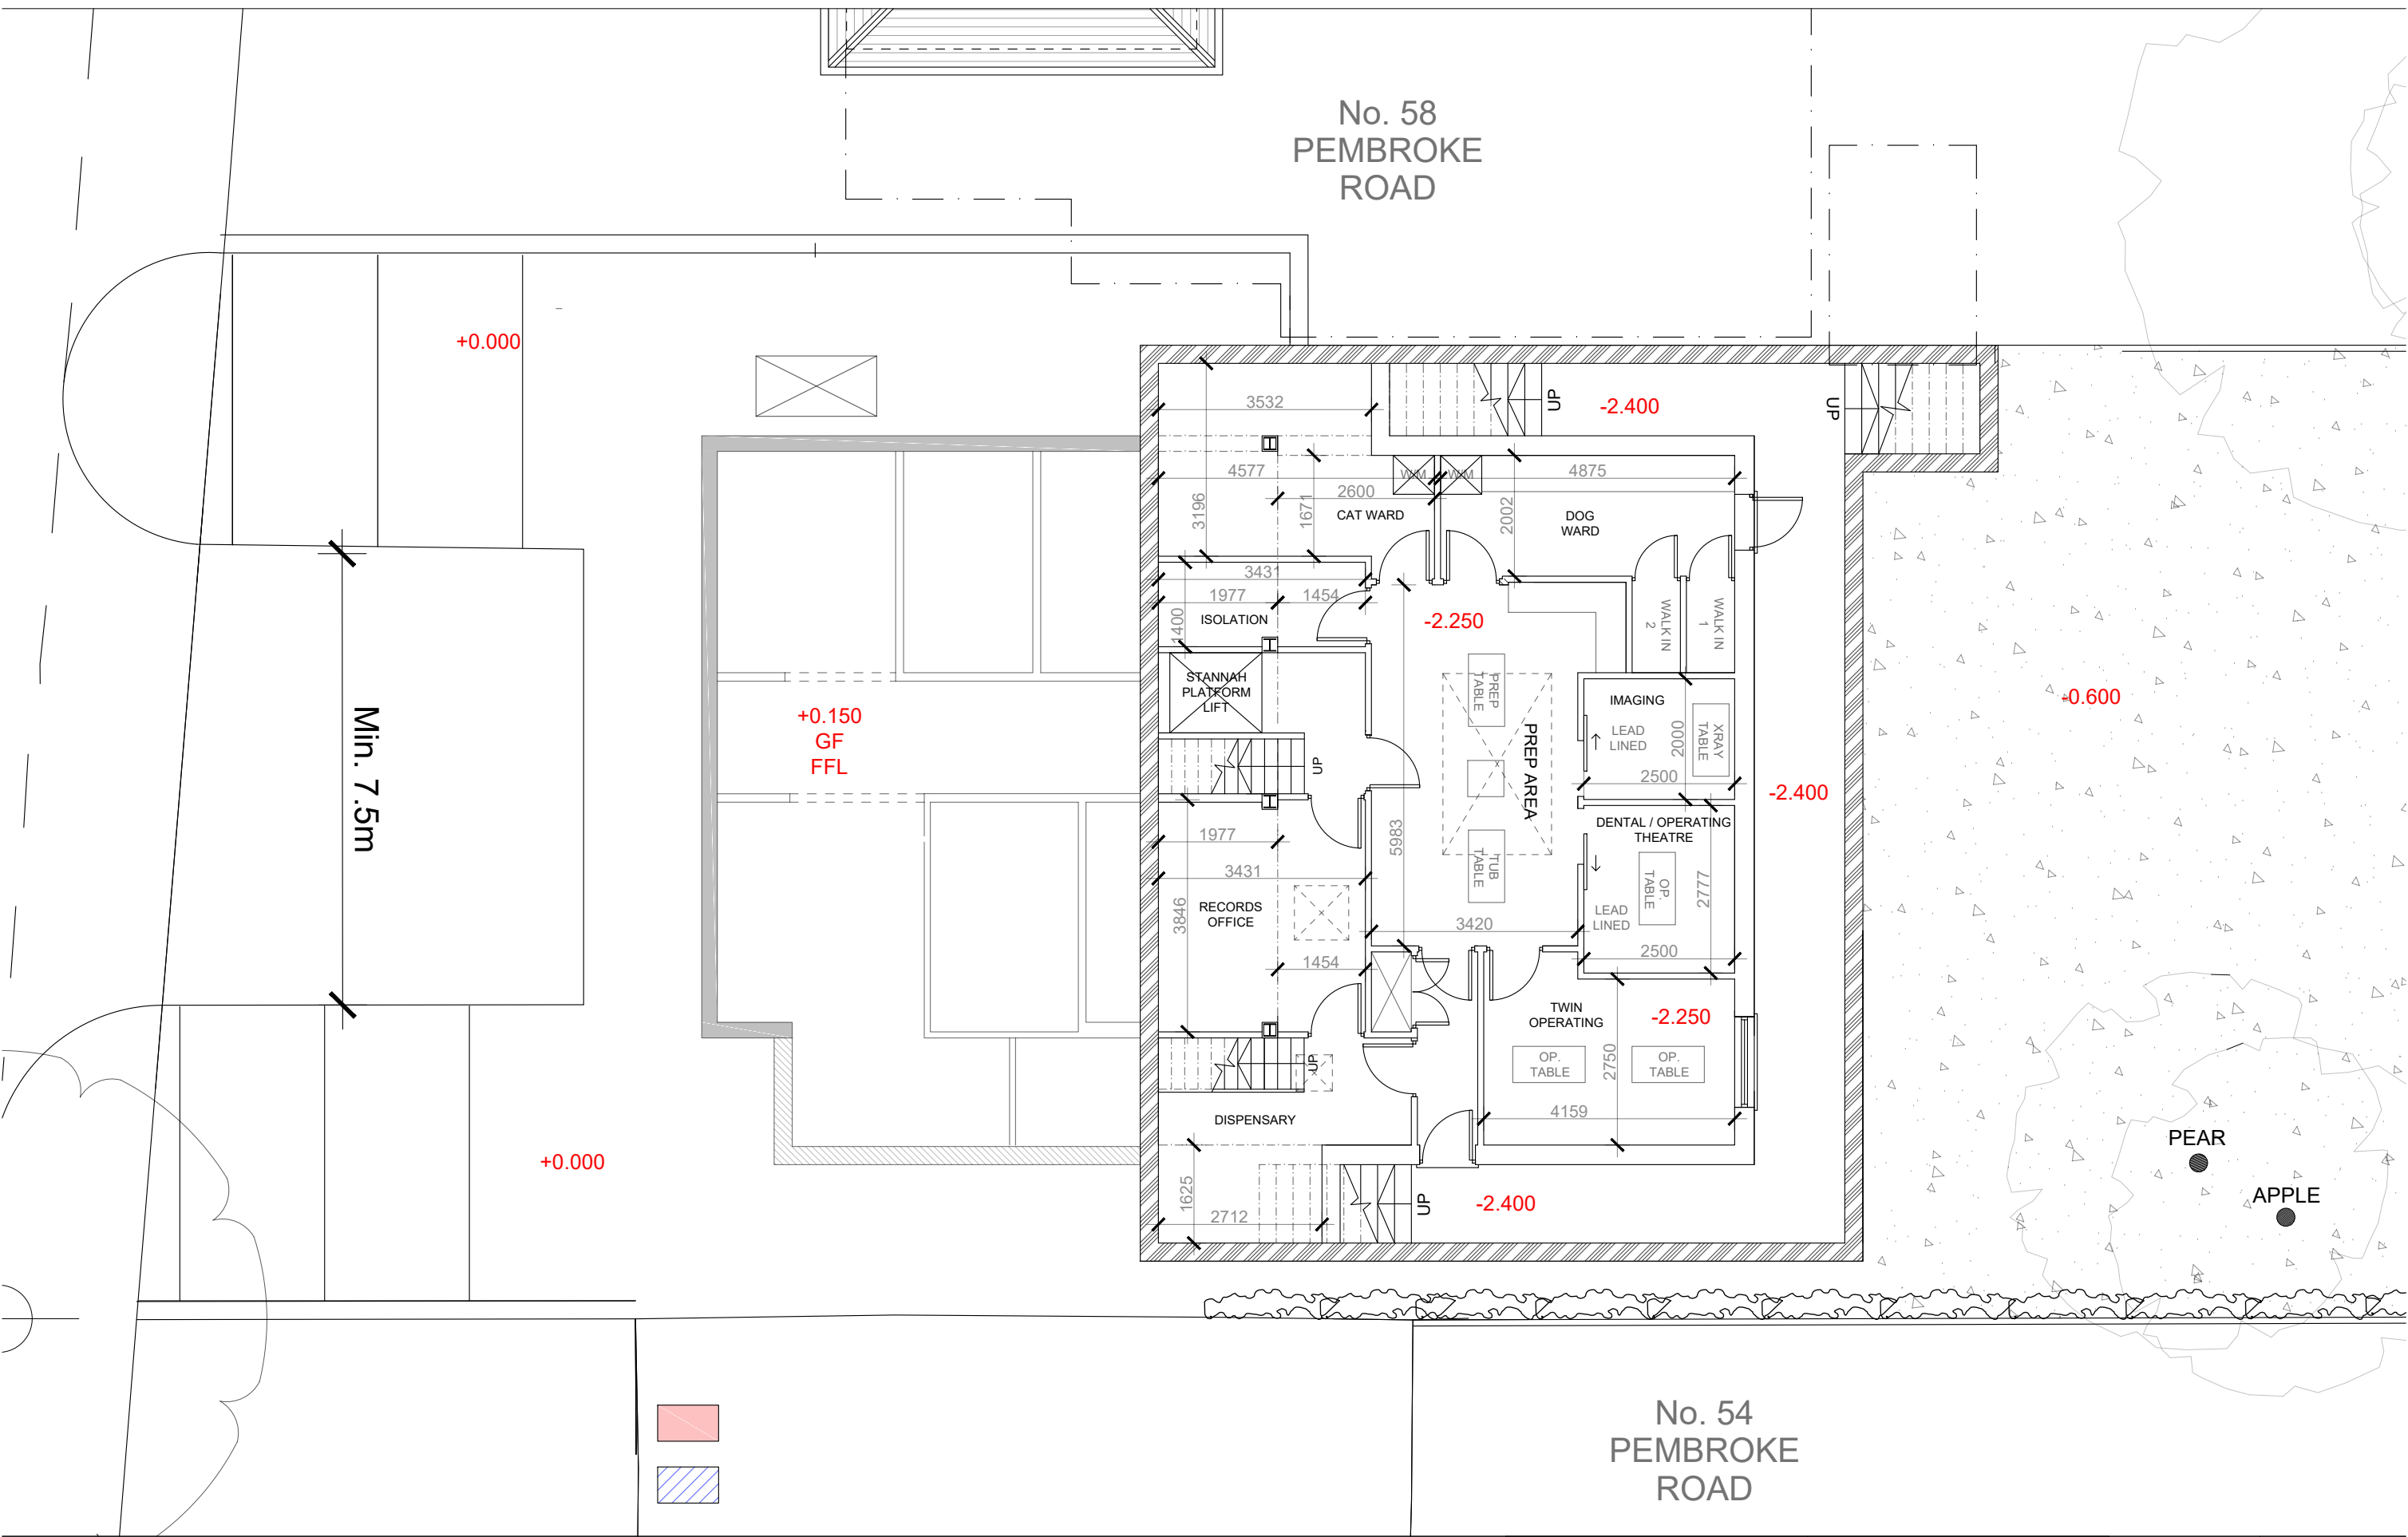
 


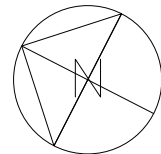

PROPOSED

REAR LEVEL AMENDMENTS

 


K V B Architects Ltd
Chartered Architects
9 High Street
Tring, Herts
HP23 5AH
Tel: +44 (0)1442 824691
Email: greg@kvbarchitects.co.uk
www.kvbarchitects.co.uk


CLIENT
Ms Cathy Siddle
PROJECT
56 Pembroke Road, Ruislip, Hillingdon, HA4 8NF
TITLE
Proposed Site Plan

SCALE 1:100 @ A3	DATE 21.03.22
DRAWN OE	CHECKED GB
DRAWING NO.	501
JOB NO.	REVISION B

GROUND
FLOOR PLAN

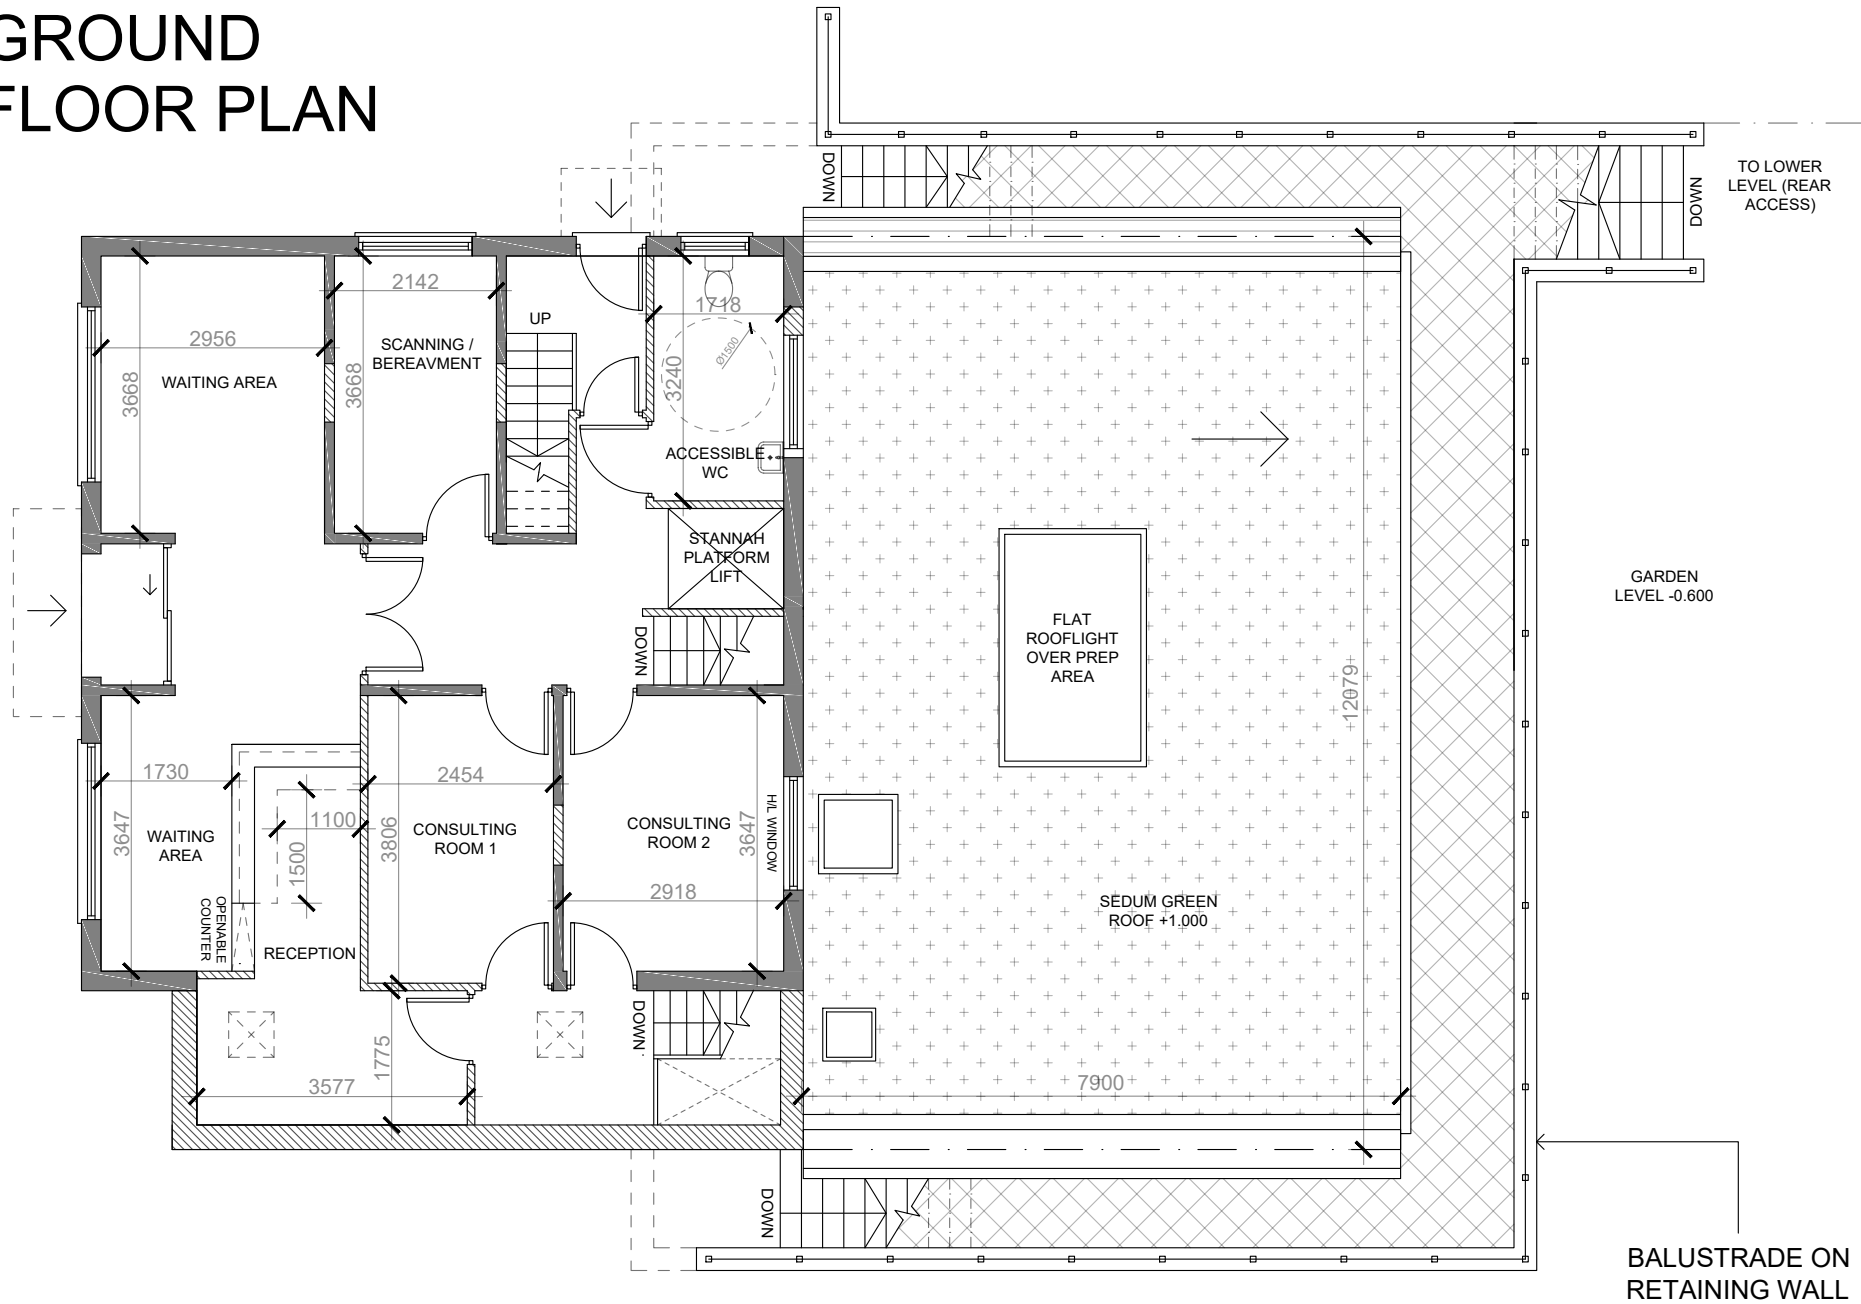


LOWER GROUND
FLOOR PLAN

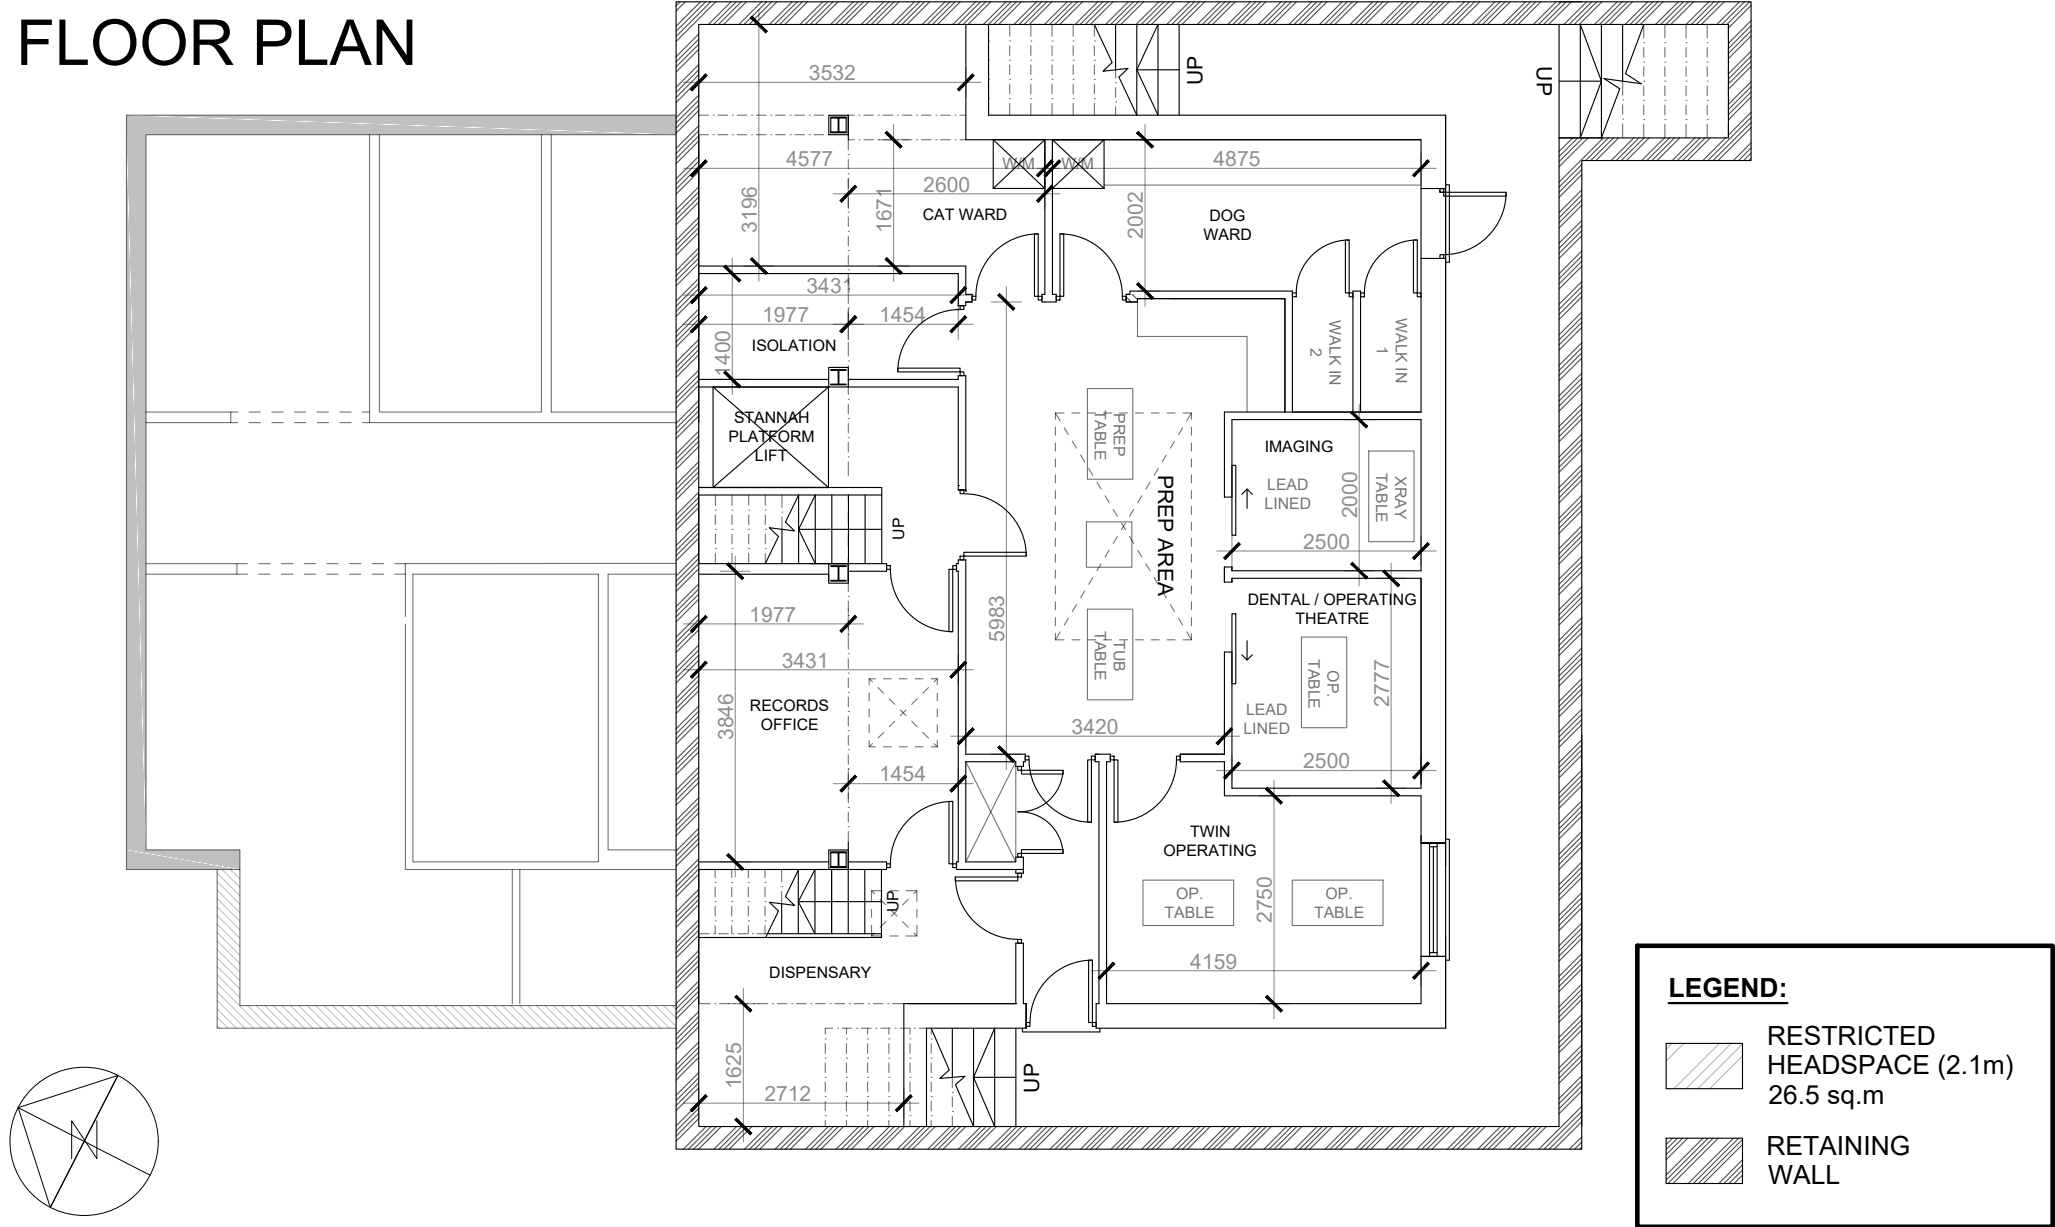

LEGEND:

- RESTRICTED HEADSPACE (2.1m) 26.5 sq.m
- RETAINING WALL


PROPOSED

 


K V B Architects Ltd
Chartered Architects
9 High Street
Tring, Herts
HP23 5AH
Tel: +44 (0)1442 824691
Email: greg@kvbarchitects.co.uk
www.kvbarchitects.co.uk

CLIENT Ms Cathy Siddle	SCALE 1:100 @ A3	DATE 21.03.22
PROJECT 56 Pembroke Road, Ruislip, Hillingdon, HA4 8NF	DRAWN OE	CHECKED GB
TITLE Proposed GF / LGF Plan	DRAWING NO. 502	
	JOB NO.	REVISION B


FIRST FLOOR PLAN

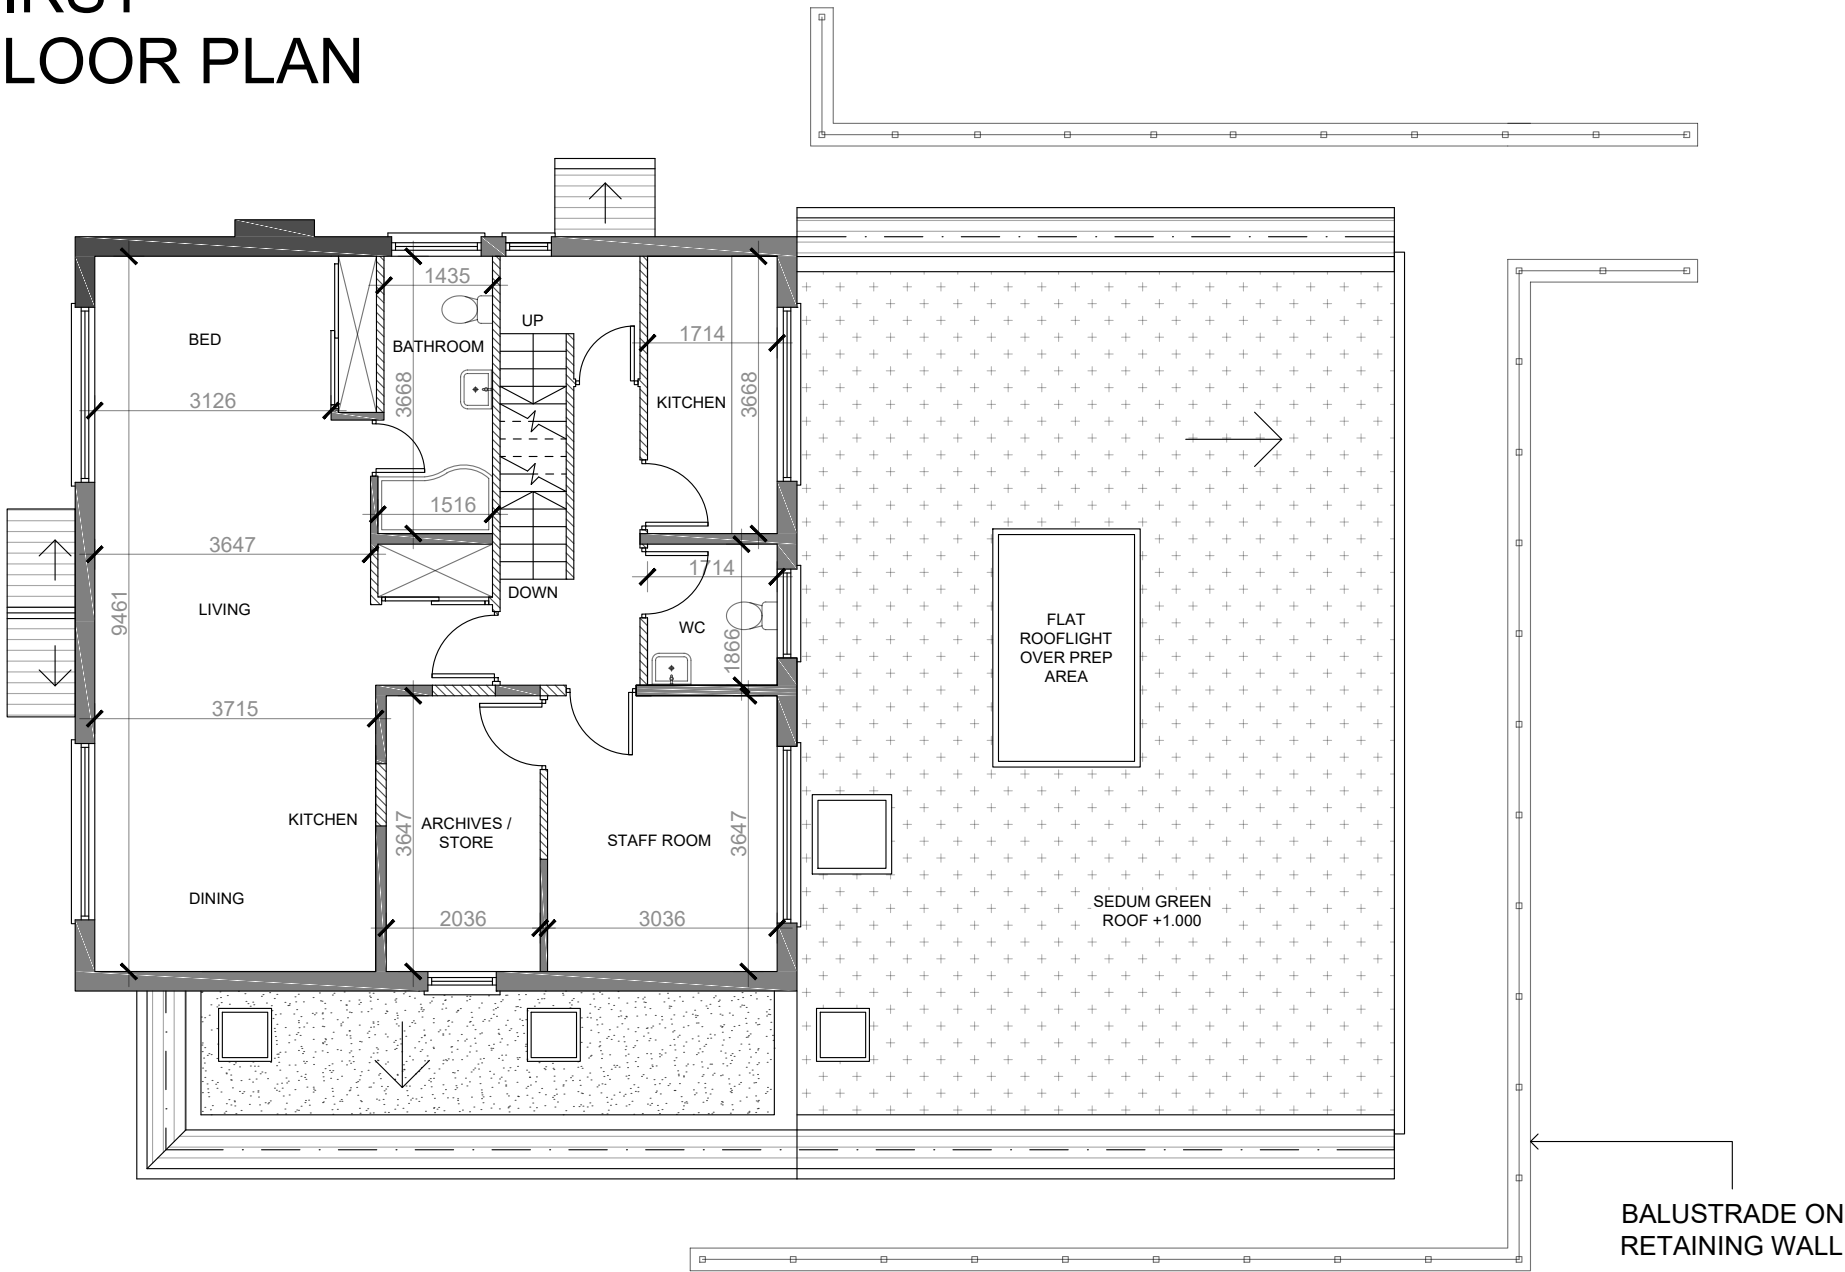

LOFT FLOOR PLAN

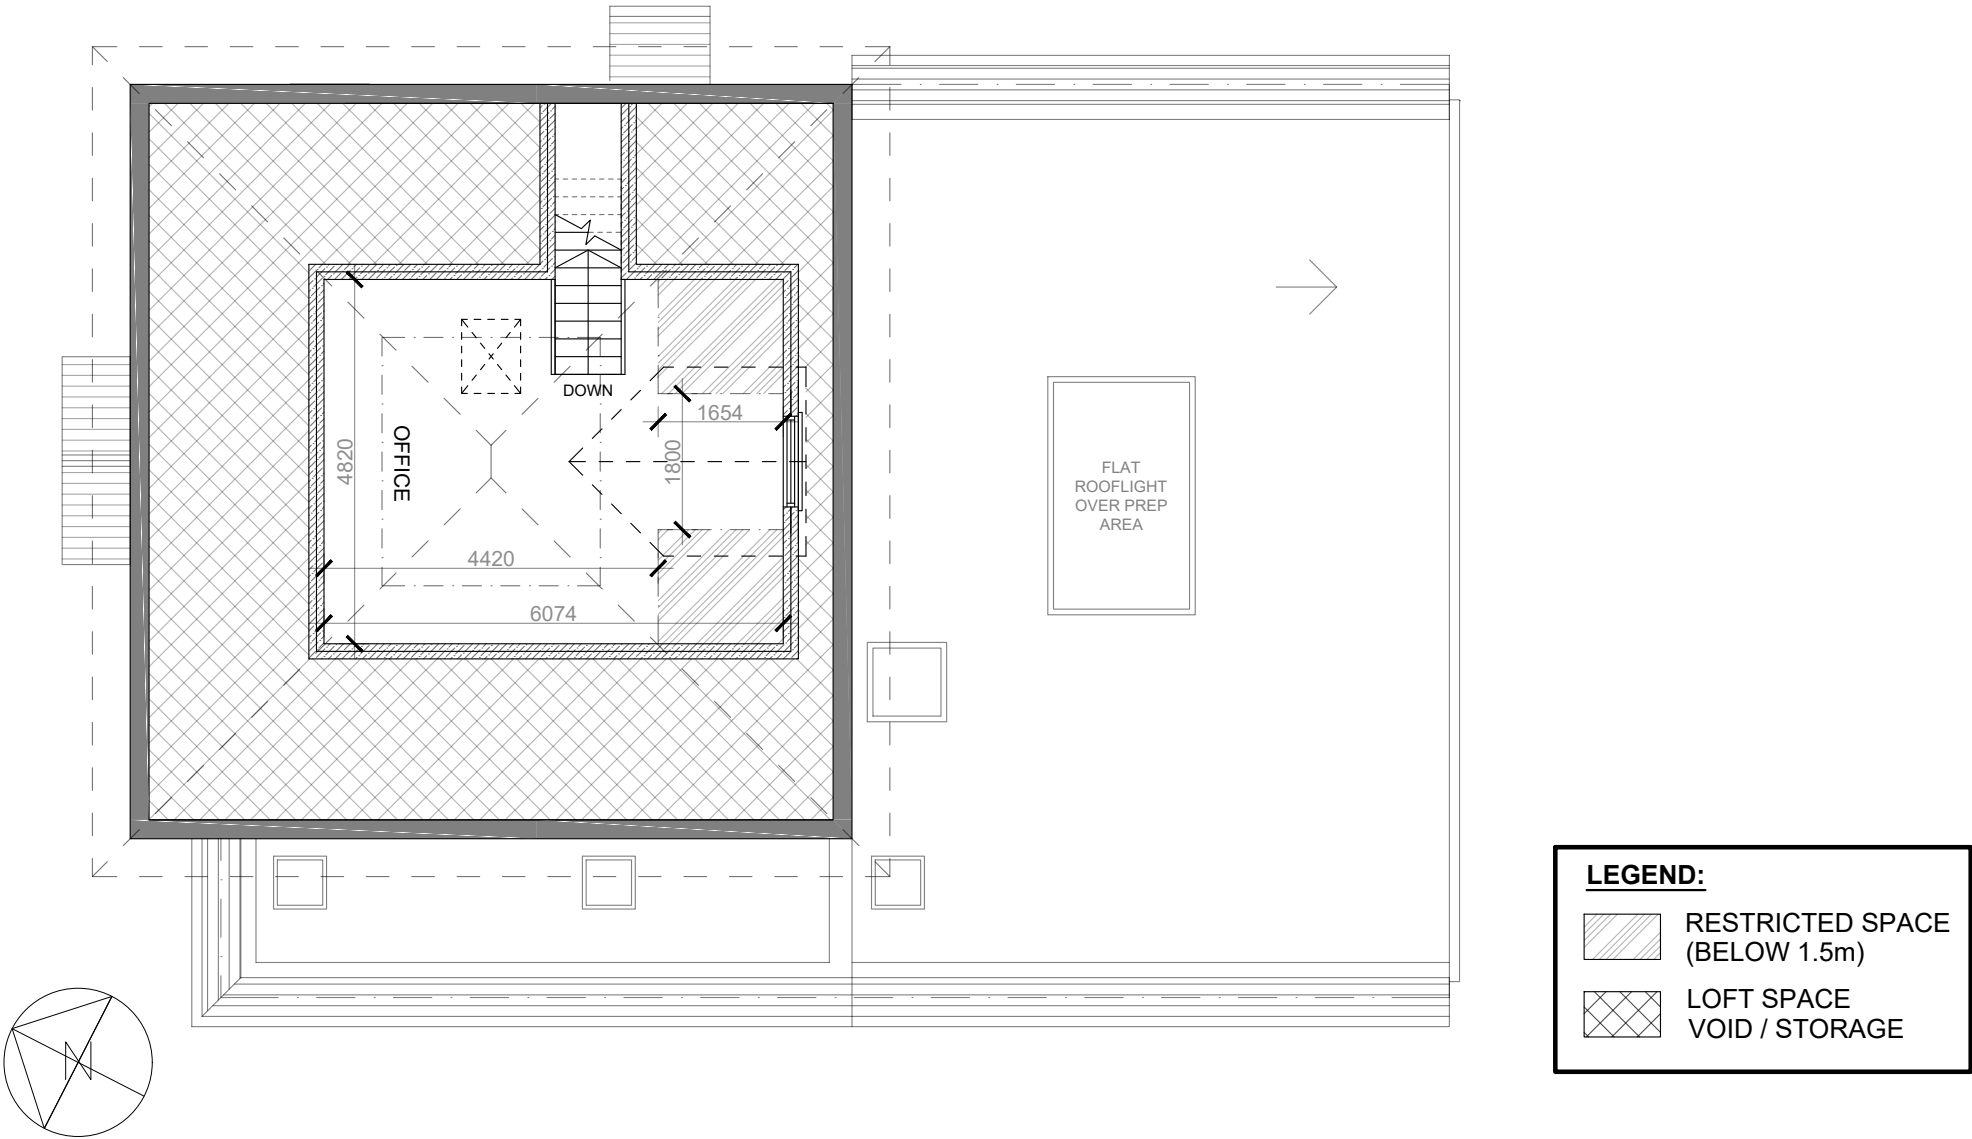



PROPOSED

 

K V B Architects Ltd
Chartered Architects
9 High Street
Tring, Herts
HP23 5AH
Tel: +44 (0)1442 824691
Email: greg@kvbarchitects.co.uk
www.kvbarchitects.co.uk

CLIENT
Ms Cathy Siddle
PROJECT
56 Pembroke Road, Ruislip, Hillingdon, HA4 8NF
TITLE
Proposed FF / Loft Plans



SCALE 1:100 @ A3	DATE 21.03.22
DRAWN OE	CHECKED GB
DRAWING NO.	503
JOB NO.	REVISION B

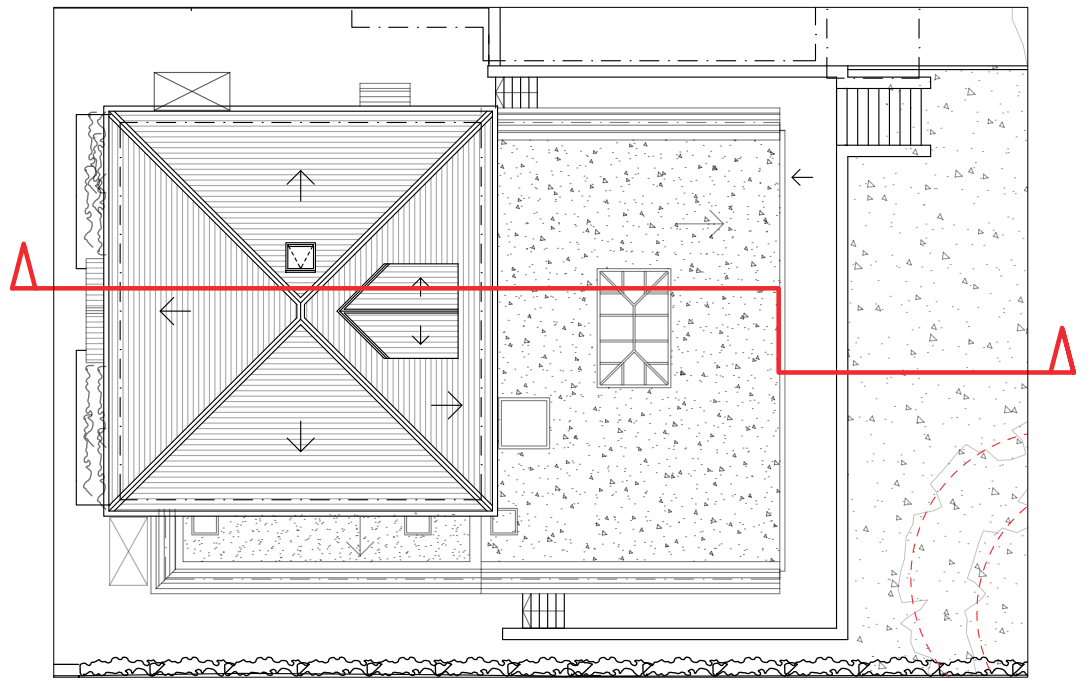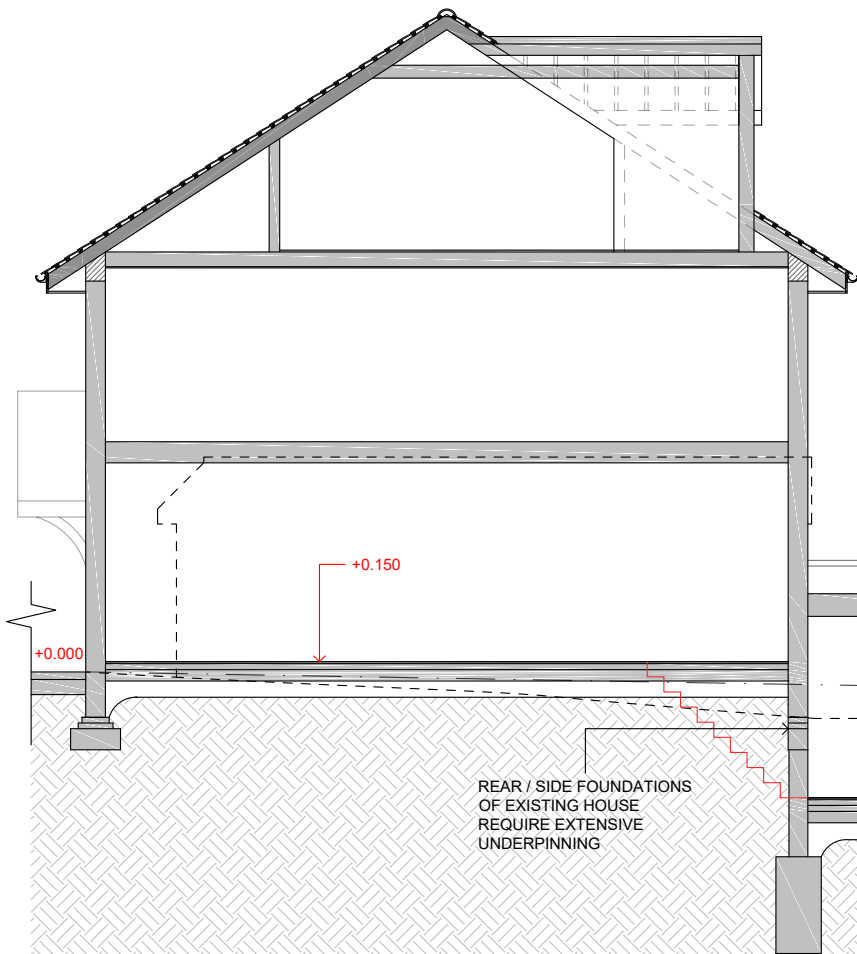


APPROVED
76463/APP/2021/2070

LEGEND:

RETAINING WALL

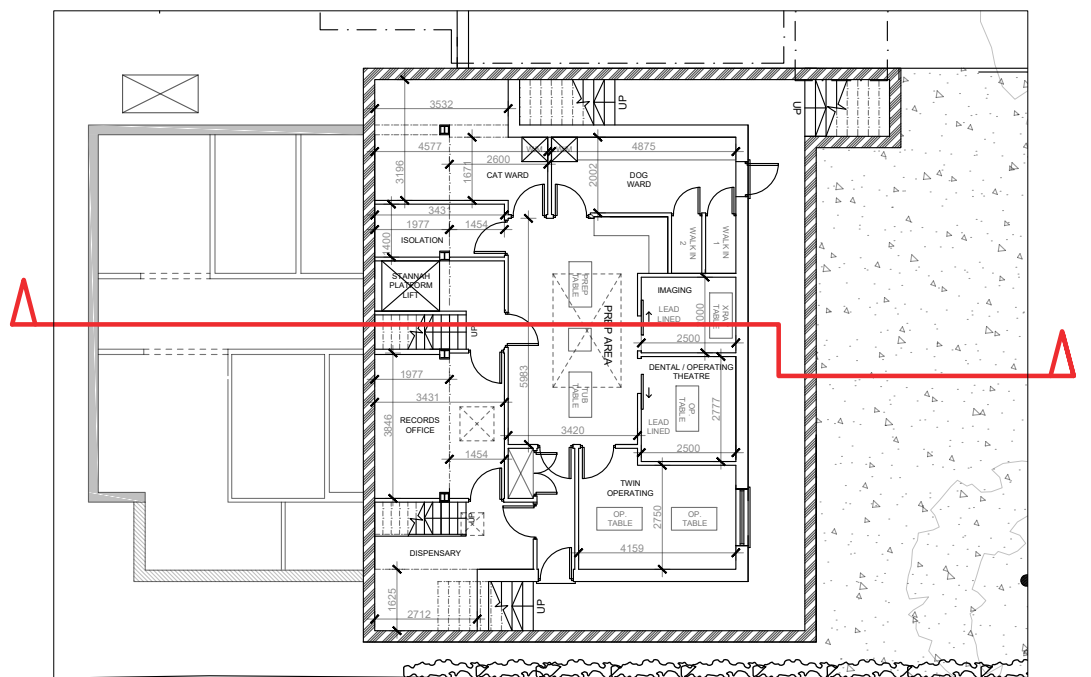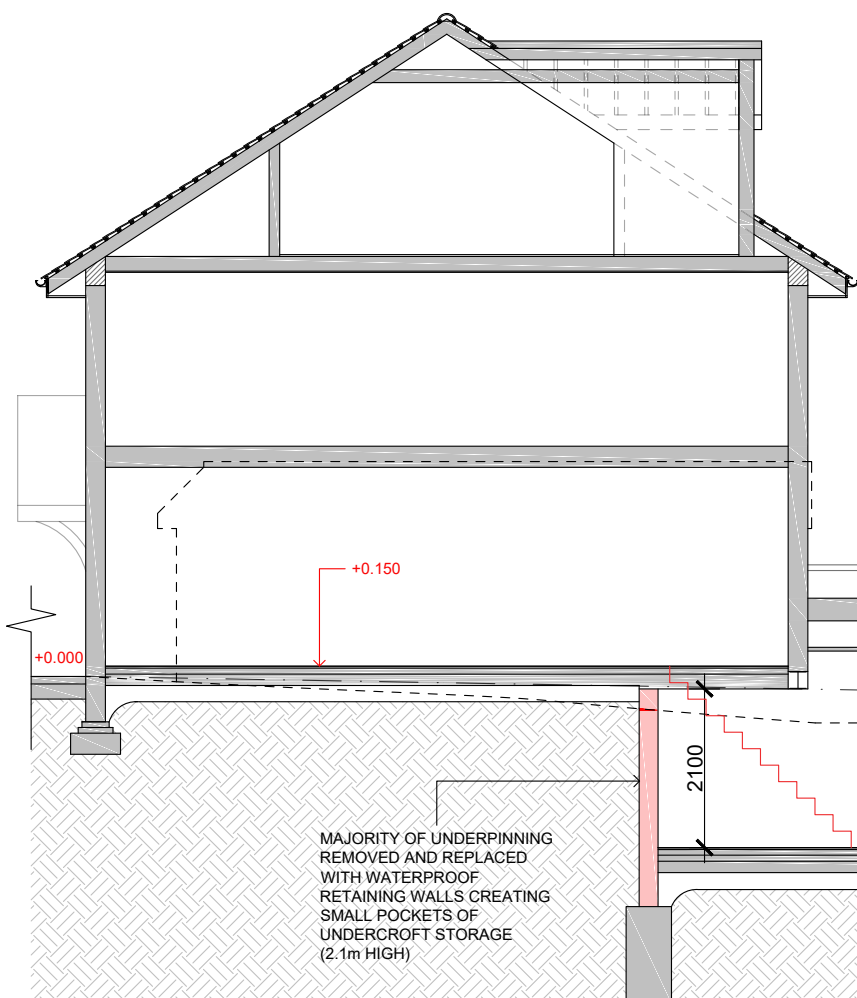

PROPOSED
(REAR EXTENSION DROPPED FURTHER 450mm)

 

K V B Architects Ltd
Chartered Architects
9 High Street
Tring, Herts
HP23 5AH
Tel: +44 (0)1442 824691
Email: greg@kvbarchitects.co.uk
www.kvbarchitects.co.uk

CLIENT
Ms Cathy Siddle
PROJECT
56 Pembroke Road, Ruislip, Hillingdon, HA4 8NF
TITLE
Proposed Sections

SCALE 1:100 @ A3	DATE 21.03.22
DRAWN OE	CHECKED GB
DRAWING NO.	504
JOB NO.	REVISION B



FRONT (NORTH WEST) ELEVATION (NO CHANGE)



SIDE (SOUTH WEST) ELEVATION




REAR (SOUTH EAST) ELEVATION



SIDE (NORTH EAST) ELEVATION

PROPOSED

 

K V B Architects Ltd
Chartered Architects
9 High Street
Tring, Herts
HP23 5AH
Tel: +44 (0)1442 824691
Email: greg@kvbarchitects.co.uk
www.kvbarchitects.co.uk


CLIENT
Ms Cathy Siddle
PROJECT
54 Pembroke Road, Ruislip, Hillingdon, HA4 8NF
TITLE
Proposed Elevations

SCALE 1:100 @ A3	DATE 21.03.22
DRAWN OE	CHECKED GB
DRAWING NO.	505
JOB NO.	REVISION B




NO PROPOSED AMENDMENTS TO FRONT ELEVATION FROM APPROVED 76463/APP/2021/2070


PROPOSED

 

K V B ARCHITECTS	K V B Architects Ltd Chartered Architects	CLIENT Ms Cathy Siddle	SCALE 1:100 @ A3	DATE 21.03.22
	9 High Street Tring, Herts HP23 5AH Tel: +44 (0)1442 824691 Email: greg@kvbarchitects.co.uk www.kvbarchitects.co.uk	PROJECT 54 Pembroke Road, Ruislip, Hillingdon, HA4 8NF	DRAWN OE	CHECKED GB
		TITLE Approved / Proposed Street Scene Elevation	DRAWING NO.	506
			JOB NO.	REVISION B

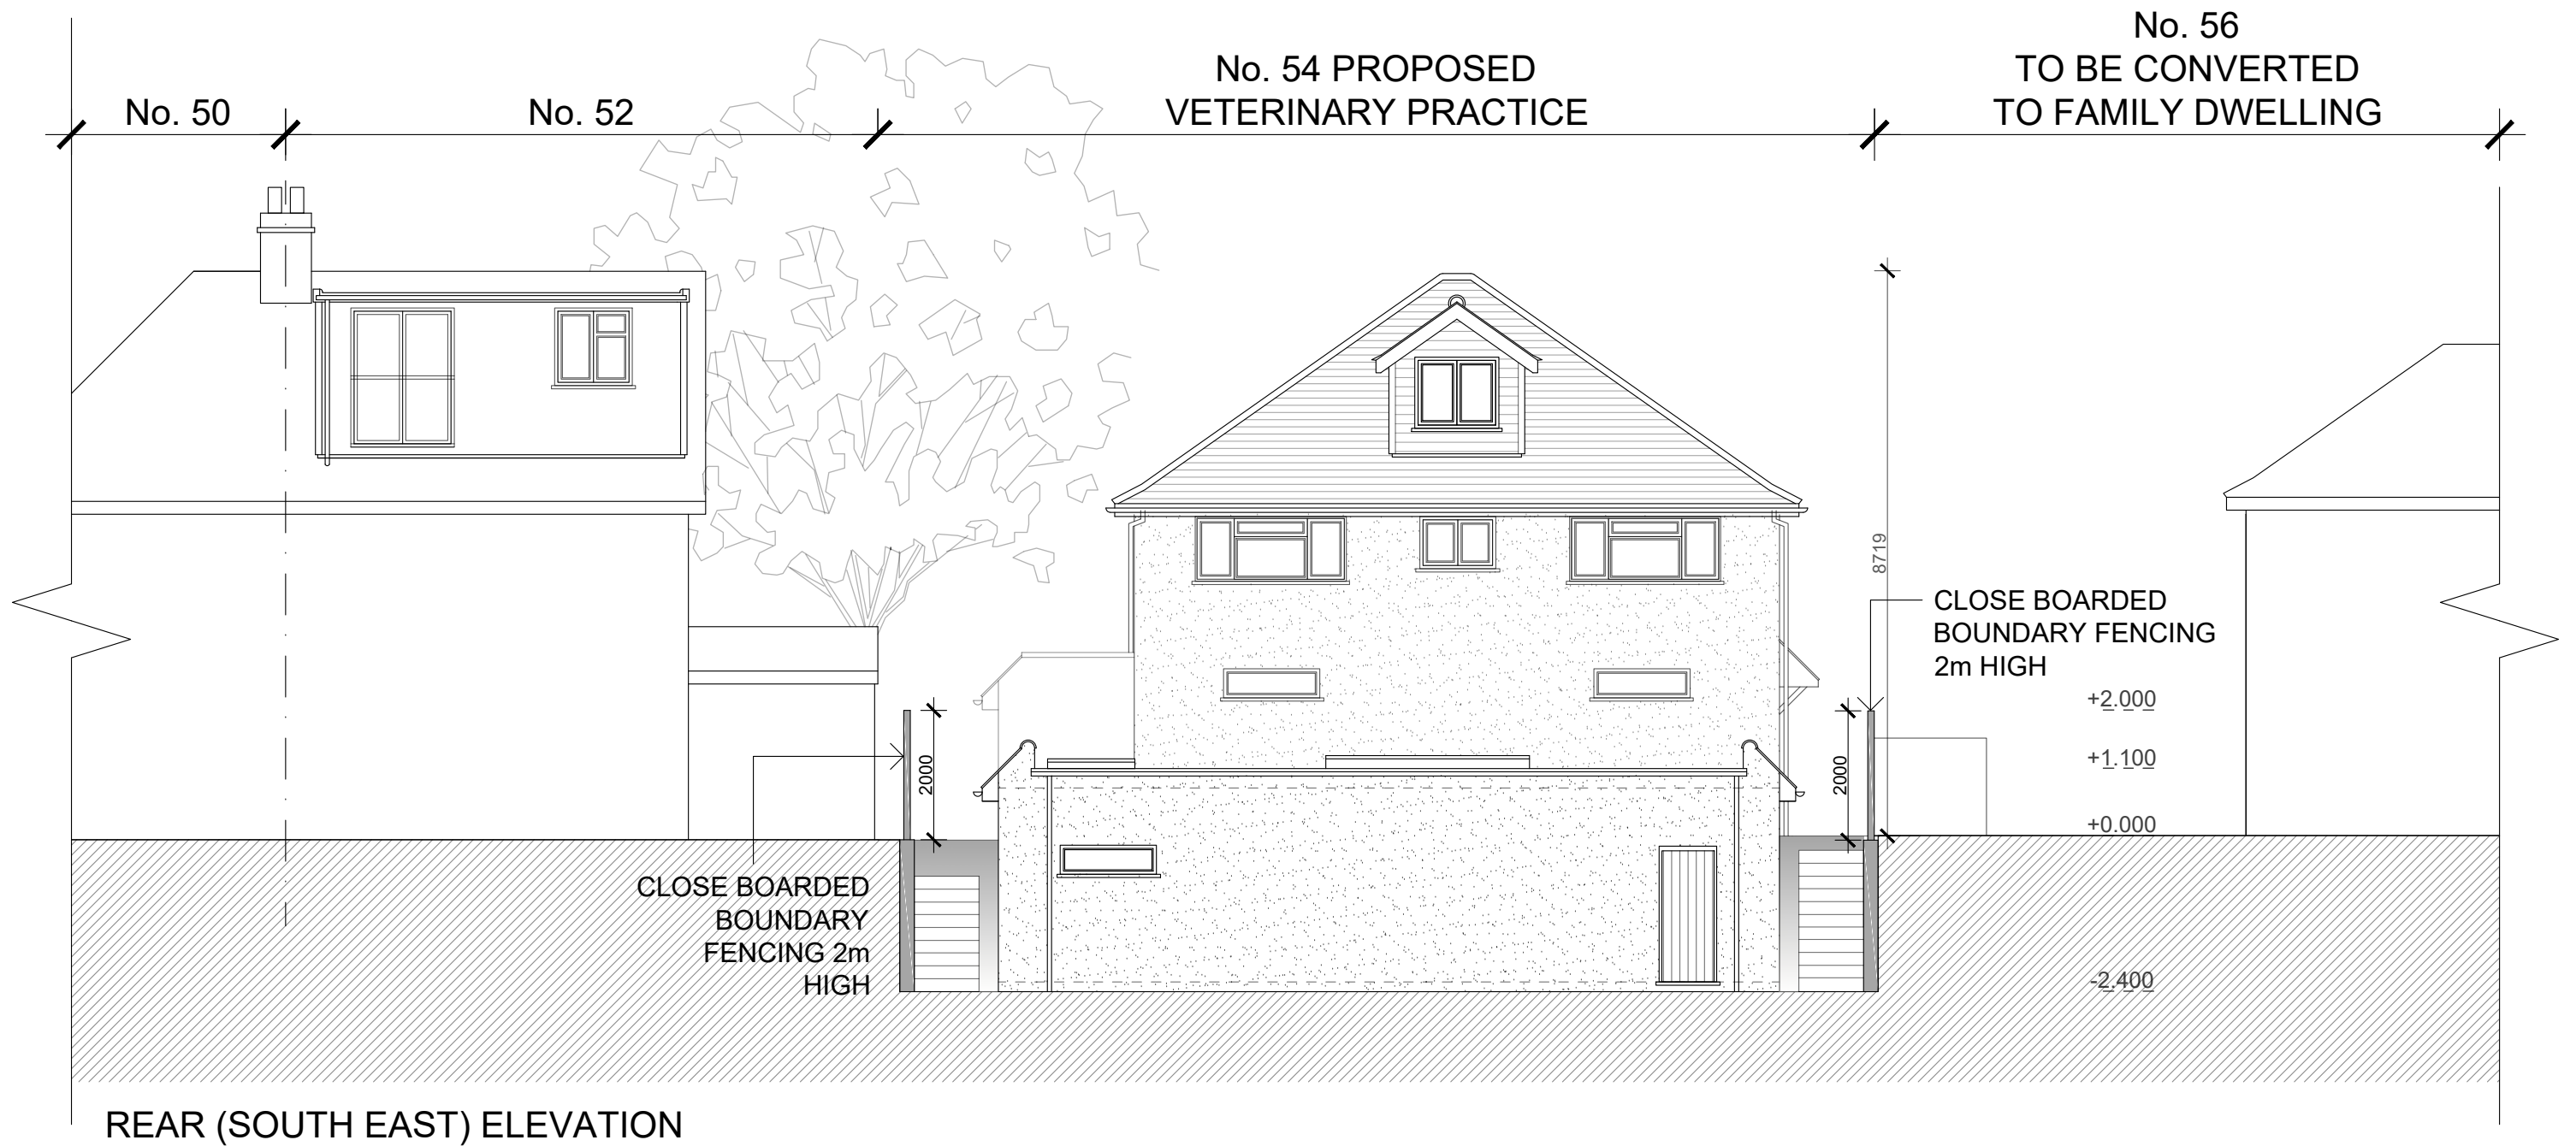

PROPOSED

 

K V B Architects Ltd
Chartered Architects
9 High Street
Tring, Herts
HP23 5AH
Tel: +44 (0)1442 824691
Email: greg@kvbarchitects.co.uk
www.kvbarchitects.co.uk

CLIENT Ms Cathy Siddle	SCALE 1:100 @ A3	DATE 21.03.22
PROJECT 54 Pembroke Road, Ruislip, Hillingdon, HA4 8NF	DRAWN OE	CHECKED GB
TITLE Proposed Elevations	DRAWING NO. 507	
	JOB NO.	REVISION B