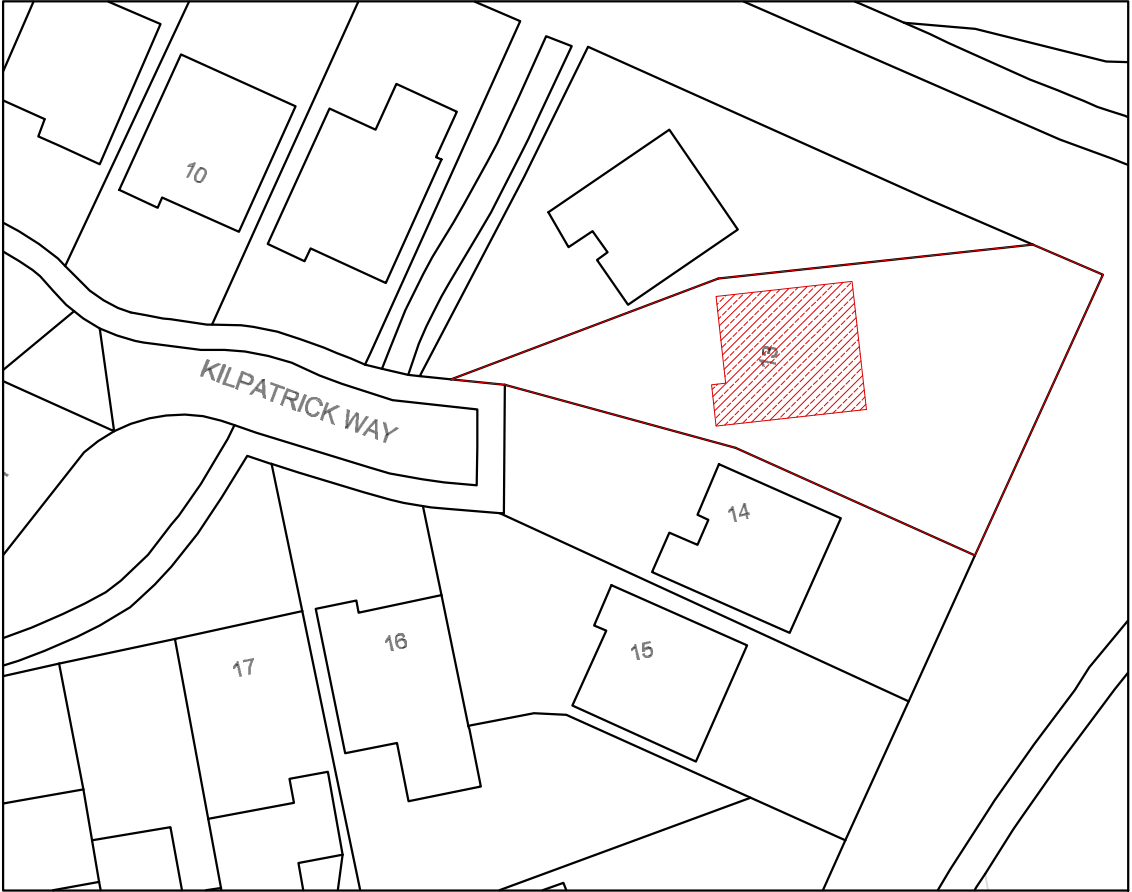
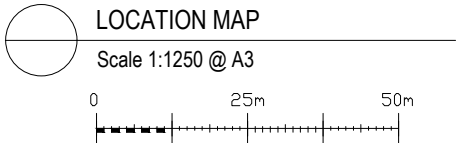
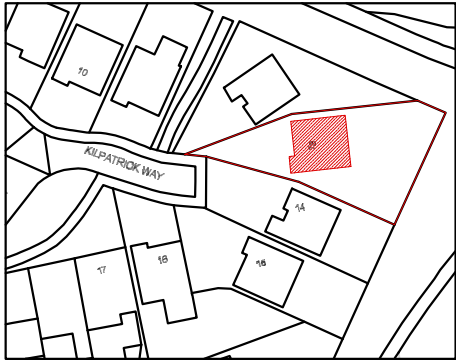


Project:
13 KILPATRICK WAY,
HAYES,
UB4 9SX.

Title:

LOCATION & SITE PLAN

-	March 2021	Preliminary
Rev	Date	Description
GENERAL NOTES		
Scale: As Indicated on Plan		
Initial Date: Mar 2021		
Drawing No: 13KW-00		Rev: -

KEY

 13 KILPATRICK WAY,
HAYES,
UB4 9SX