





EXISTING ROOF PLAN
1:100 @ A3

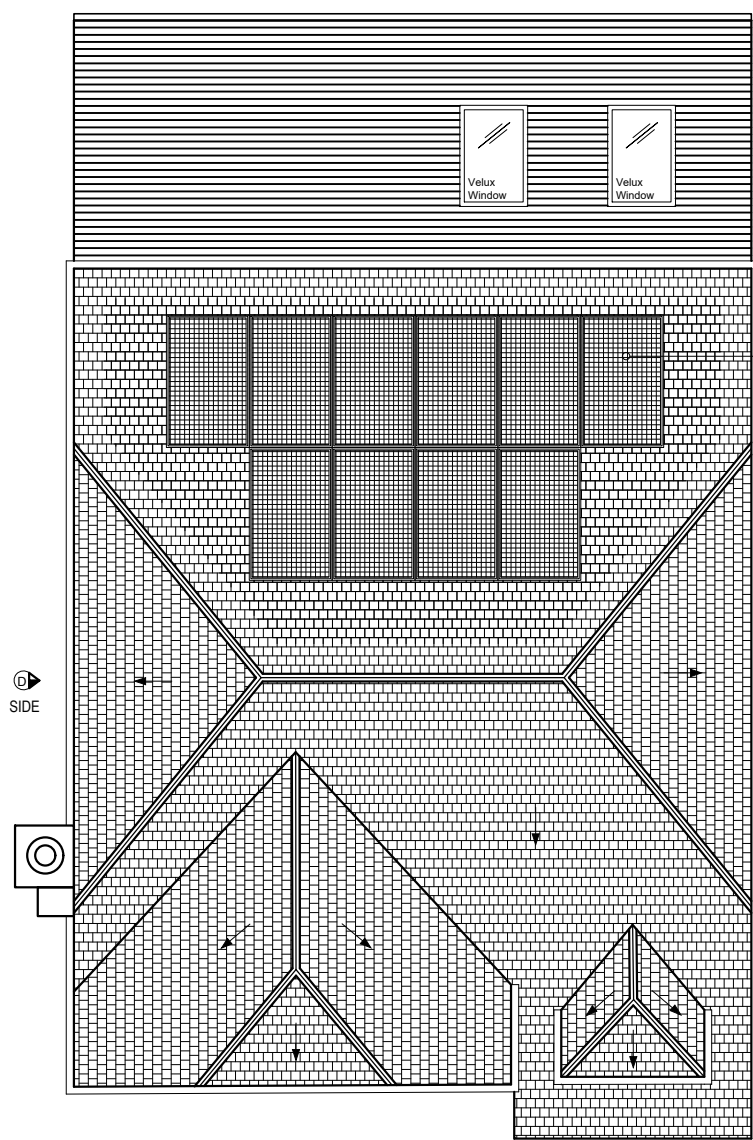

PROPOSED ROOF PLAN
1:100 @ A3

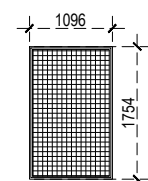

Proposed Solar Panels.
1096mm x 1754mm
Please refer to Data sheet for
further details.

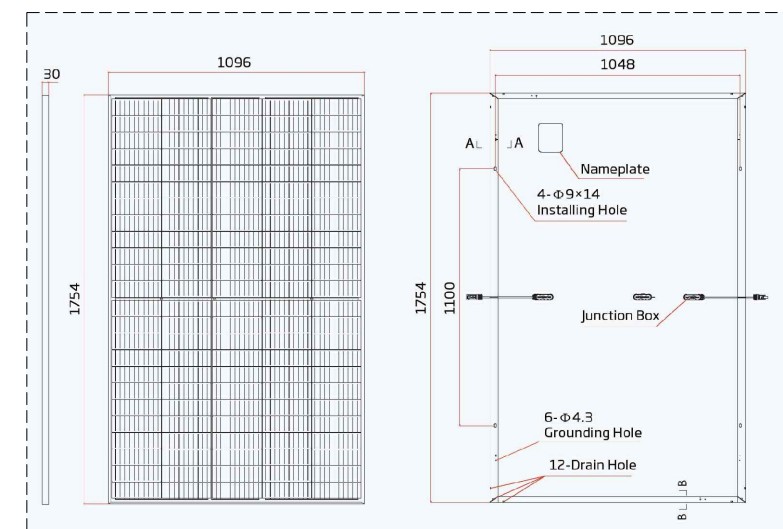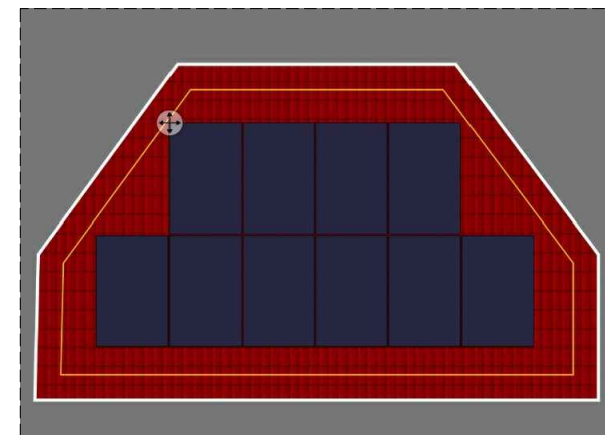

SOLAR PANEL DETAIL

Project:
13 KILPATRICK WAY,
HAYES,
UB4 9SX

Title:
SOLAR PANELS
EXISTING & PROPOSED
ROOF PLAN

Rev	Nov 2022	Preliminary
	Date	Description
Scale: 1:100@A3		
Initial Date: Nov 2022		
Drawing No: 13KW-0A		
Rev:		

GENERAL NOTES
1. These documents are for planning purposes only.
2. Contractor must verify all dimensions on site
before commencing any work or shop drawings.

0 1m 2m 3m
1:100@A3